


1st Floor Flats 4, 5 & 6 Schematic Layout.

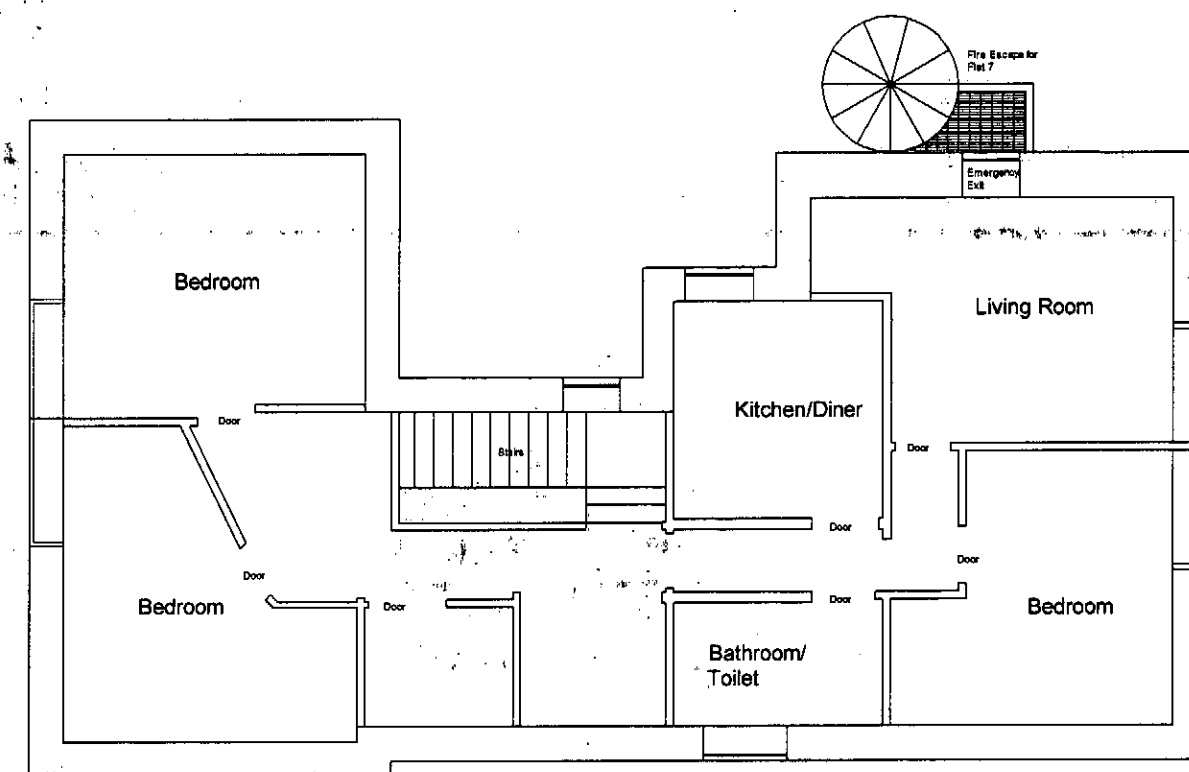

2nd Floor Flat Seven Schematic Layout

Planning & Development Services 53 Long Lane, Chapel-en-le-Frith.
Proposed Apartments at Taxal Edge 1st & 2nd Floor Plans Layout
Scale 1:100
Drawn By: Peter Dalton
Date: 19th March 2010
N/A
Dwg.No. 10/358/02