


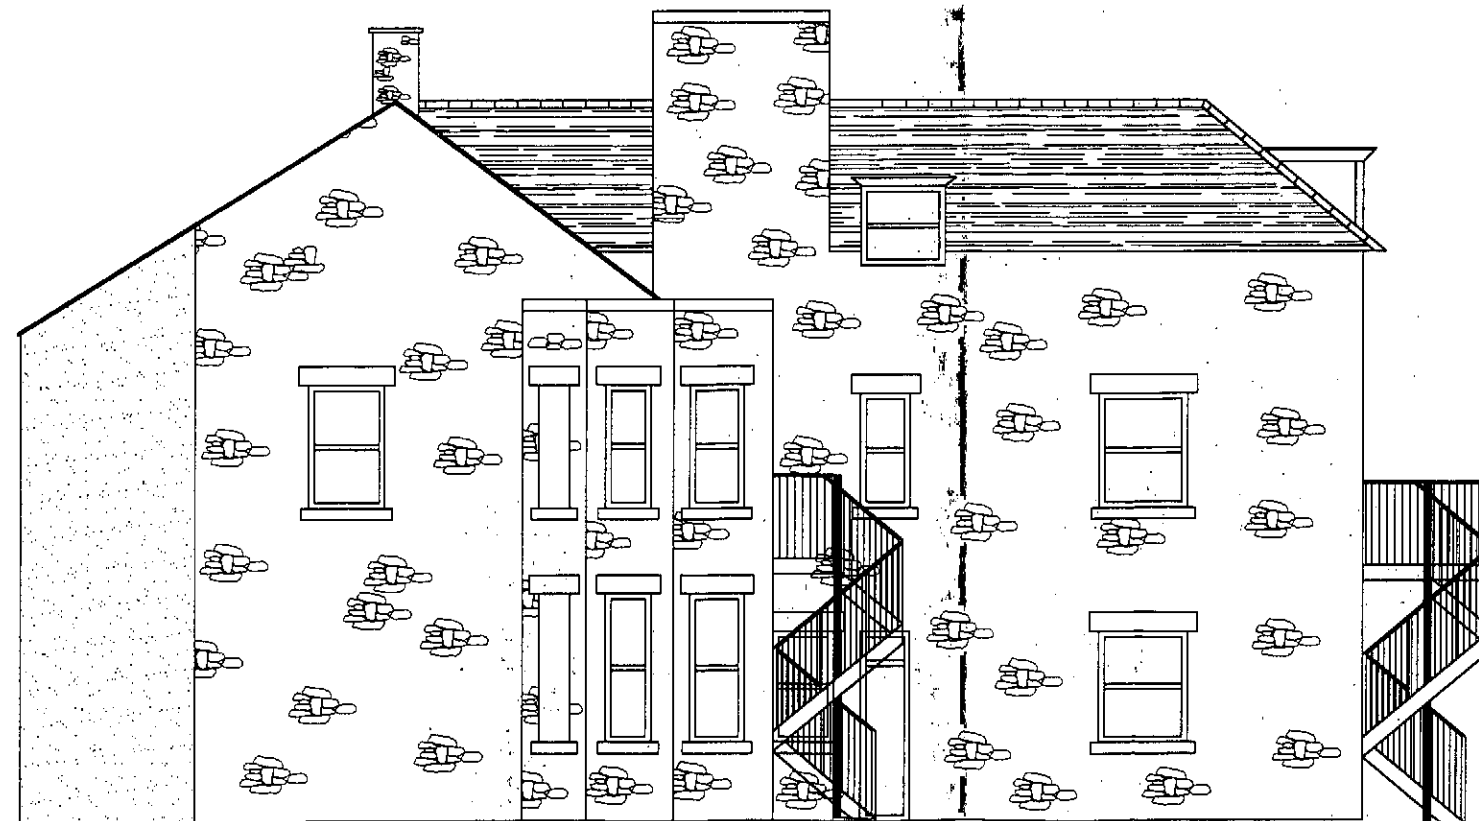

Existing West Elevation



Proposed West Elevation

Planning & Development Services 53 Long Lane, Chapel-en-le-Frith
Proposed Apartments at Taxal Edge Existing&Proposed West Elevations
Scale 1:100
Drawn By : Peter Dalton
Date : 19th March 2010
N/A
Dwg.No 10/358/03