


Existing South Elevation

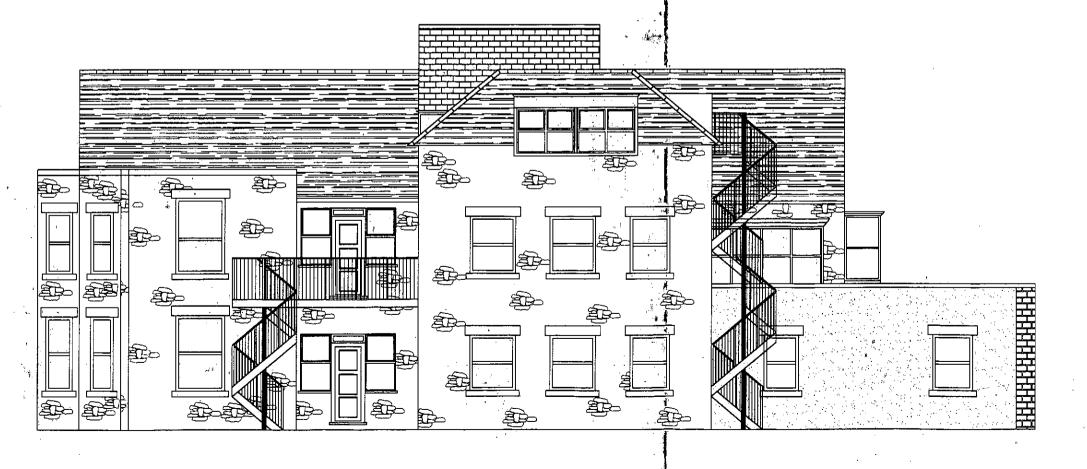

Proposed South Elevation

Planning & Development Services
53 Long Lane, Chapel-en-le-Frith

Proposed Apartments at Taxal Edge Existing&Proposed South Elevations

Scale 1:100

Drawn By: Peter Dalton Date: 19th March 2010

N/A

Dwg.No. 10/358/04