


Existing East Elevation

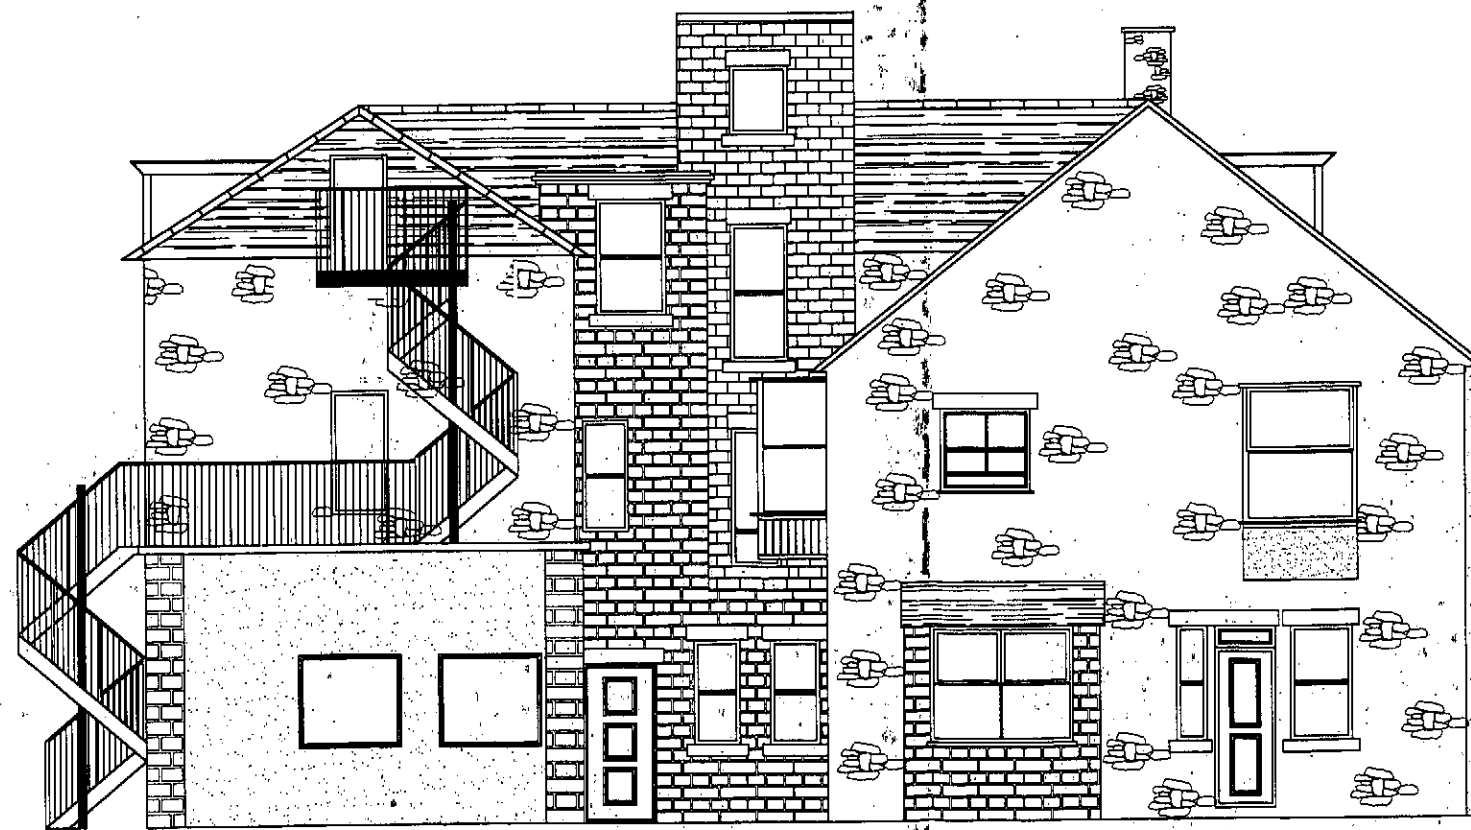

Proposed East Elevation

Planning & Development Services 53 Long Lane, Chapel-en-le-Frith
Proposed Apartments at Taxal Edge Existing & Proposed East Elevations
Scale 1:100
Drawn By: Peter Dalton
Date: 19th March 2010
N/A
Dwg.No.10/358/05 Revision A