

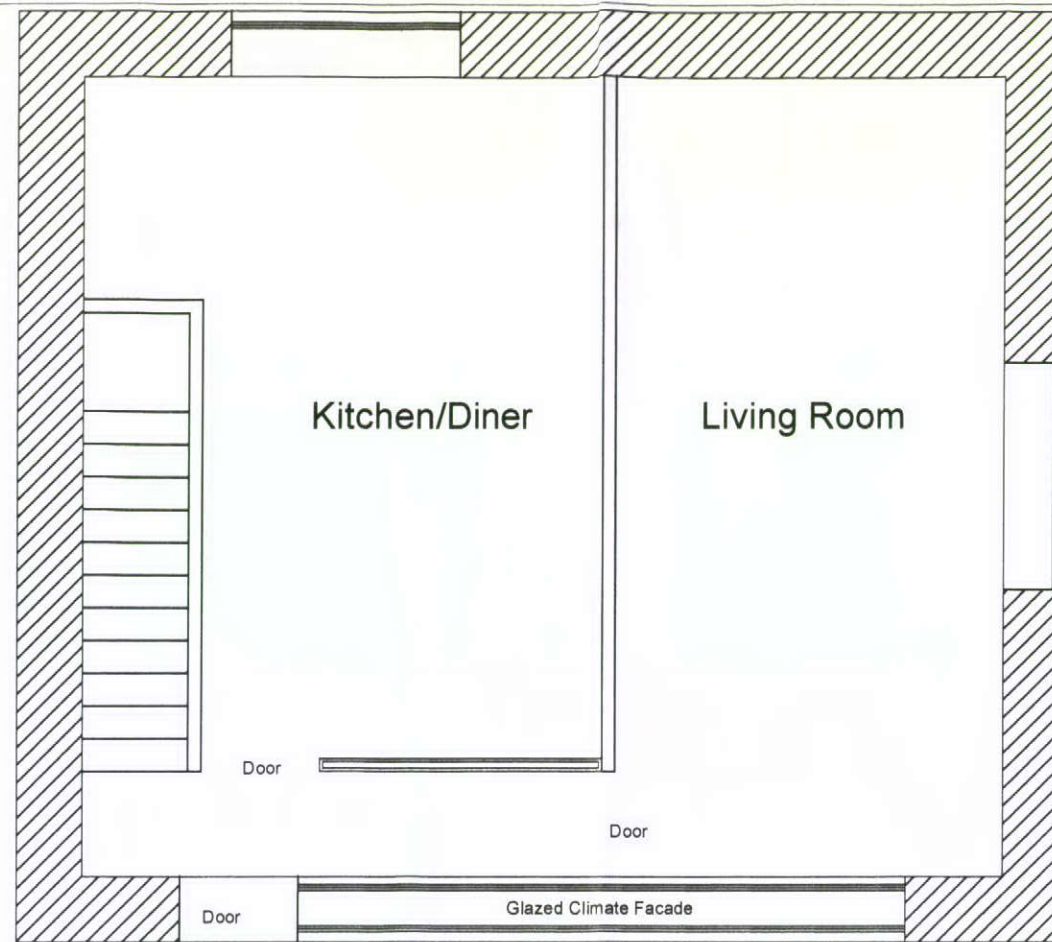


HPK/2009/0689

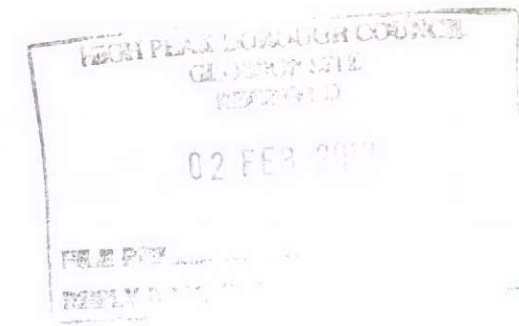

Enlarged Window

Proposed Ground Floor

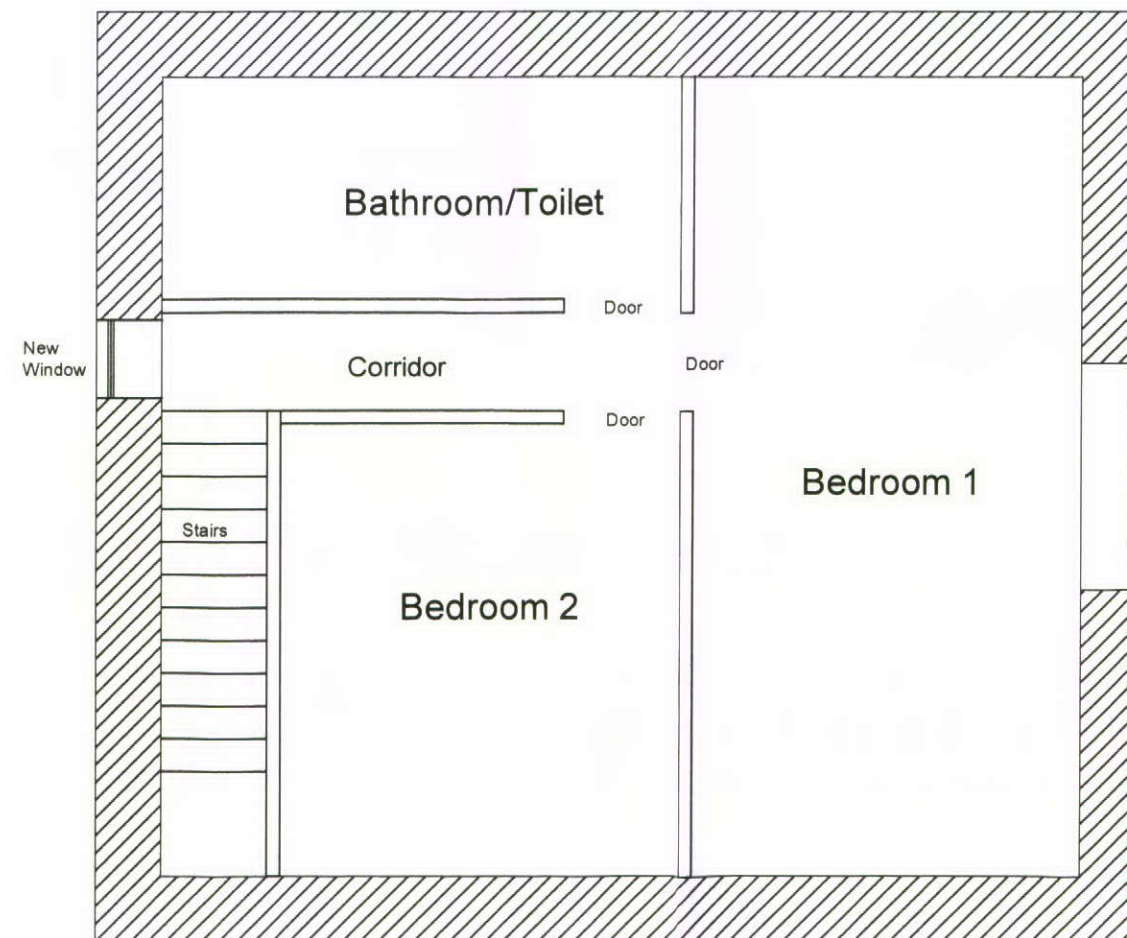

New Window

Proposed First Floor Plan

Planning & Development Services
53 Long Lane, Chapel-en-le-Frith
Garage Conversion to Dwelling
Proposed Floor Plans
Scale 1:100
Drawn By : Peter Dalton
Date : 15th January 2010
N/A
Dwg.No. 10/358/07