




HIGH PEAK BOROUGH COUNCIL
GLASOP SITE
RECEIVED
02 FEB 2010
FILE NO. _____
REPLY BY DATE _____

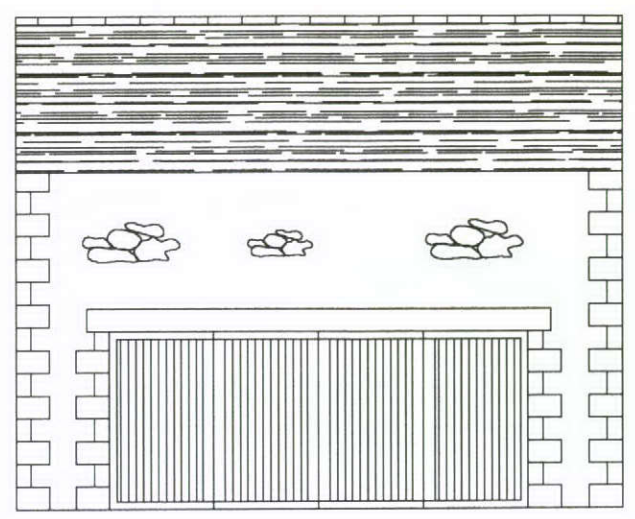


Existing Front Elevation

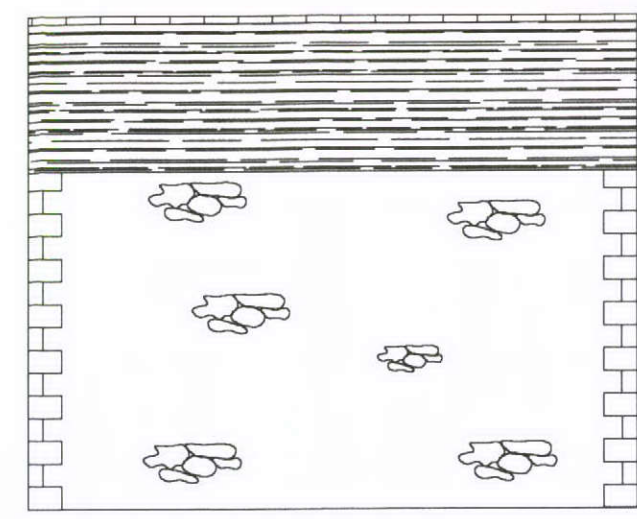

Existing Rear Elevation

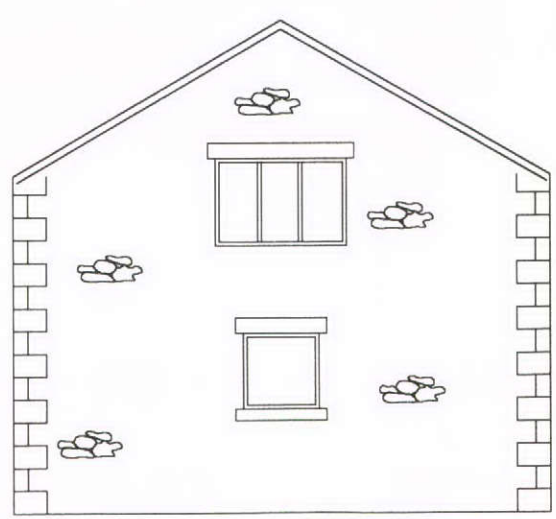

Existing Gable Elevation

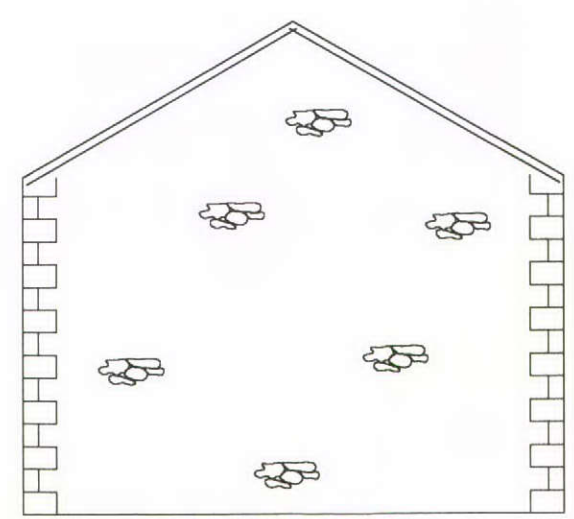

Existing Gable Elevation

Planning & Development Services
53 Long Lane, Chapel-en-le-Frith
Garage Conversion to Dwelling
Existing Elevations
Scale 1:100
Drawn By : Peter Dalton
Date : 5th November 2009
N/A
Dwg.No. 09/358/08