



Proposed Front Elevation

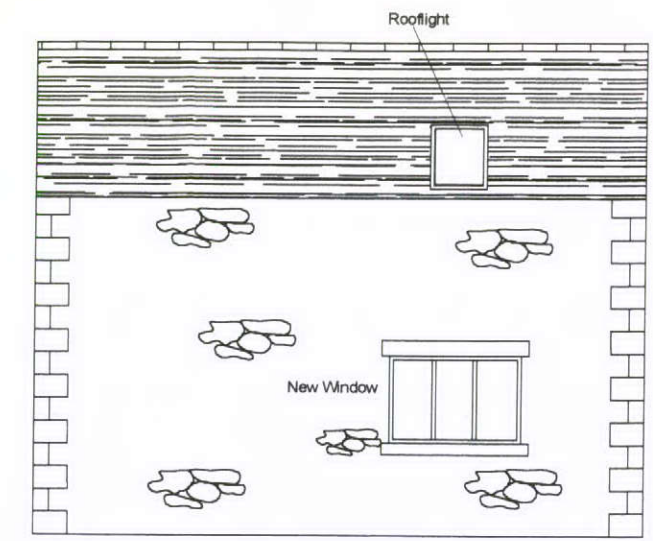


Proposed Rear Elevation

HIGH PEAK LOCAL GOVT COUNCIL  
COUNCIL OF STE  
RESOLVED  
02 FEB 2010  
FILE REF  
REPLY REQUIRED

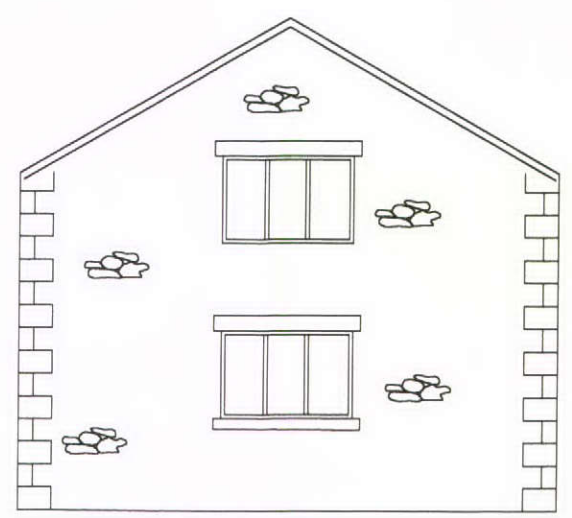

Proposed Gable Elevation

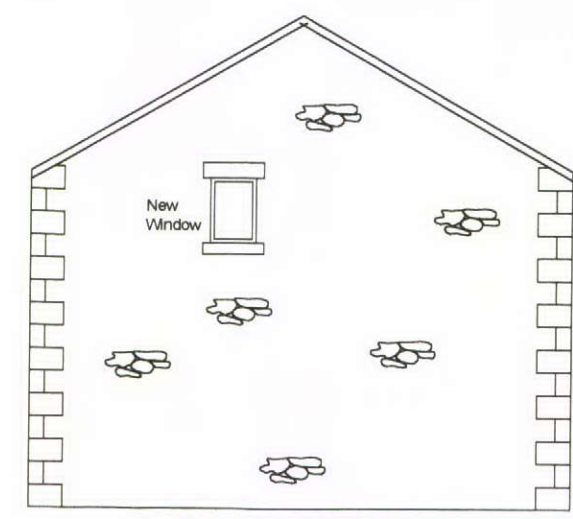

Proposed Gable Elevation

Planning & Development Services  
53 Long Lane, Chapel-en-le-Frith  
Garage Conversion to Dwelling  
Proposed Elevations  
Scale 1:100  
Drawn By : Peter Dalton  
Date : 15th January 2010  
N/A  
Dwg.No. 09/358/09A