




Window(s) to be reinstated

Proposed North Elevation

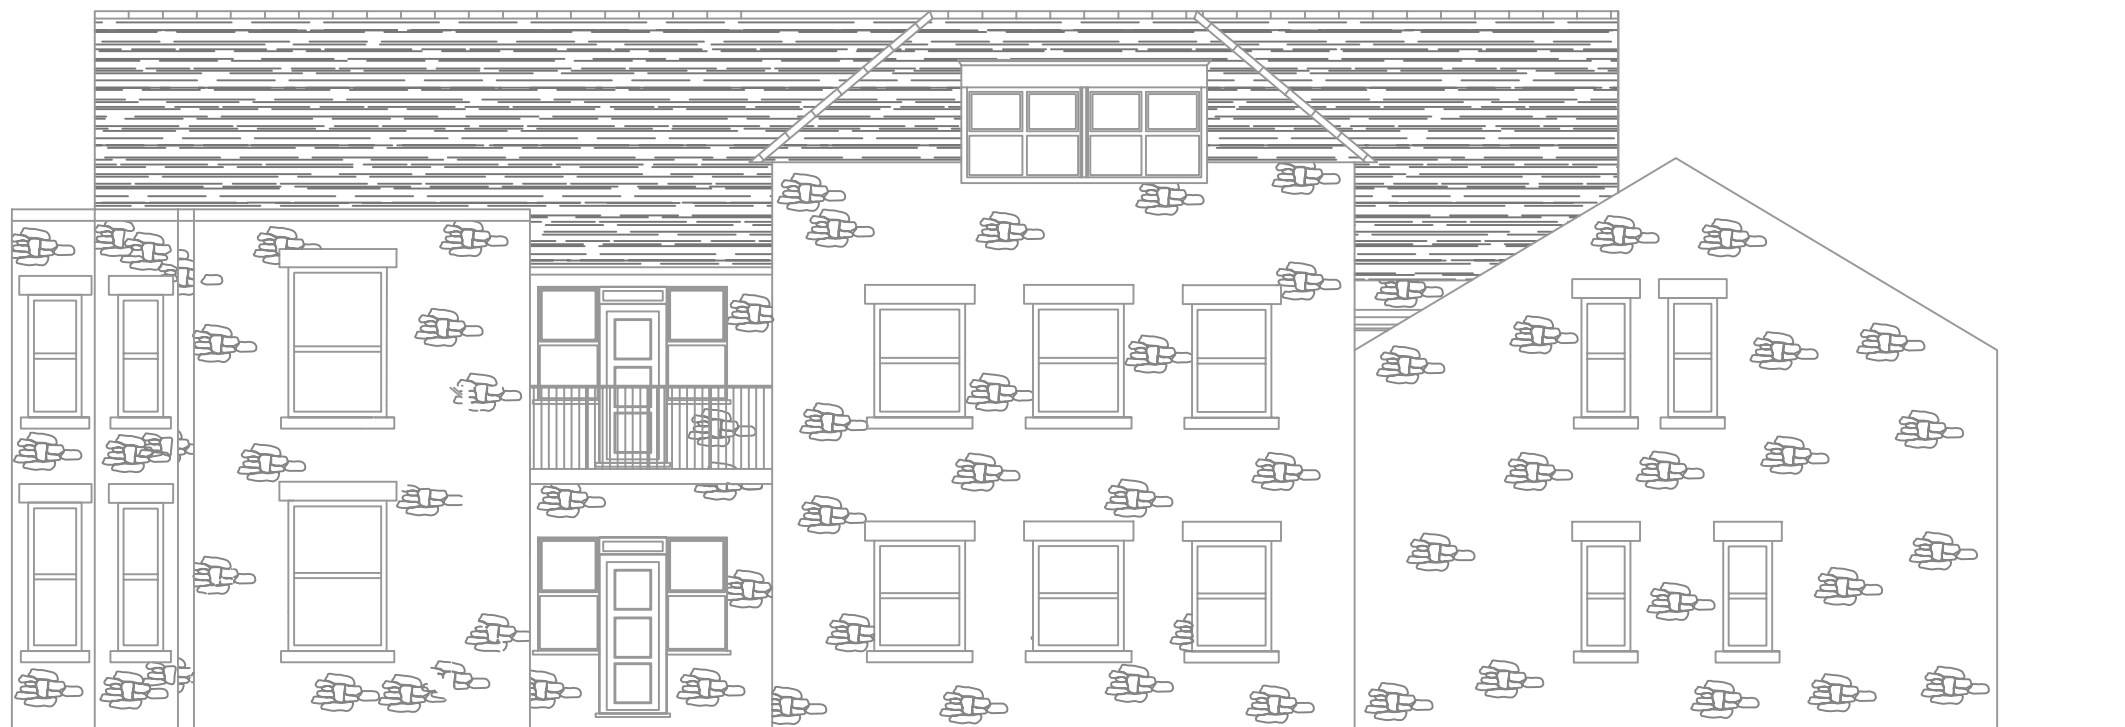

Proposed South Elevation including  
Semi-detached dwelling

Planning & Development Services
53 Long Lane, Chapel-en-le-Frith SK23 0TA
Taxal Edge, Main House Alts.& semi-det. Proposed North and South Elevations
Scale : 1/100
Drawn by : Peter Dalton
Date : 7th August 2013
N/A
Dwg.No: 13/382/06