

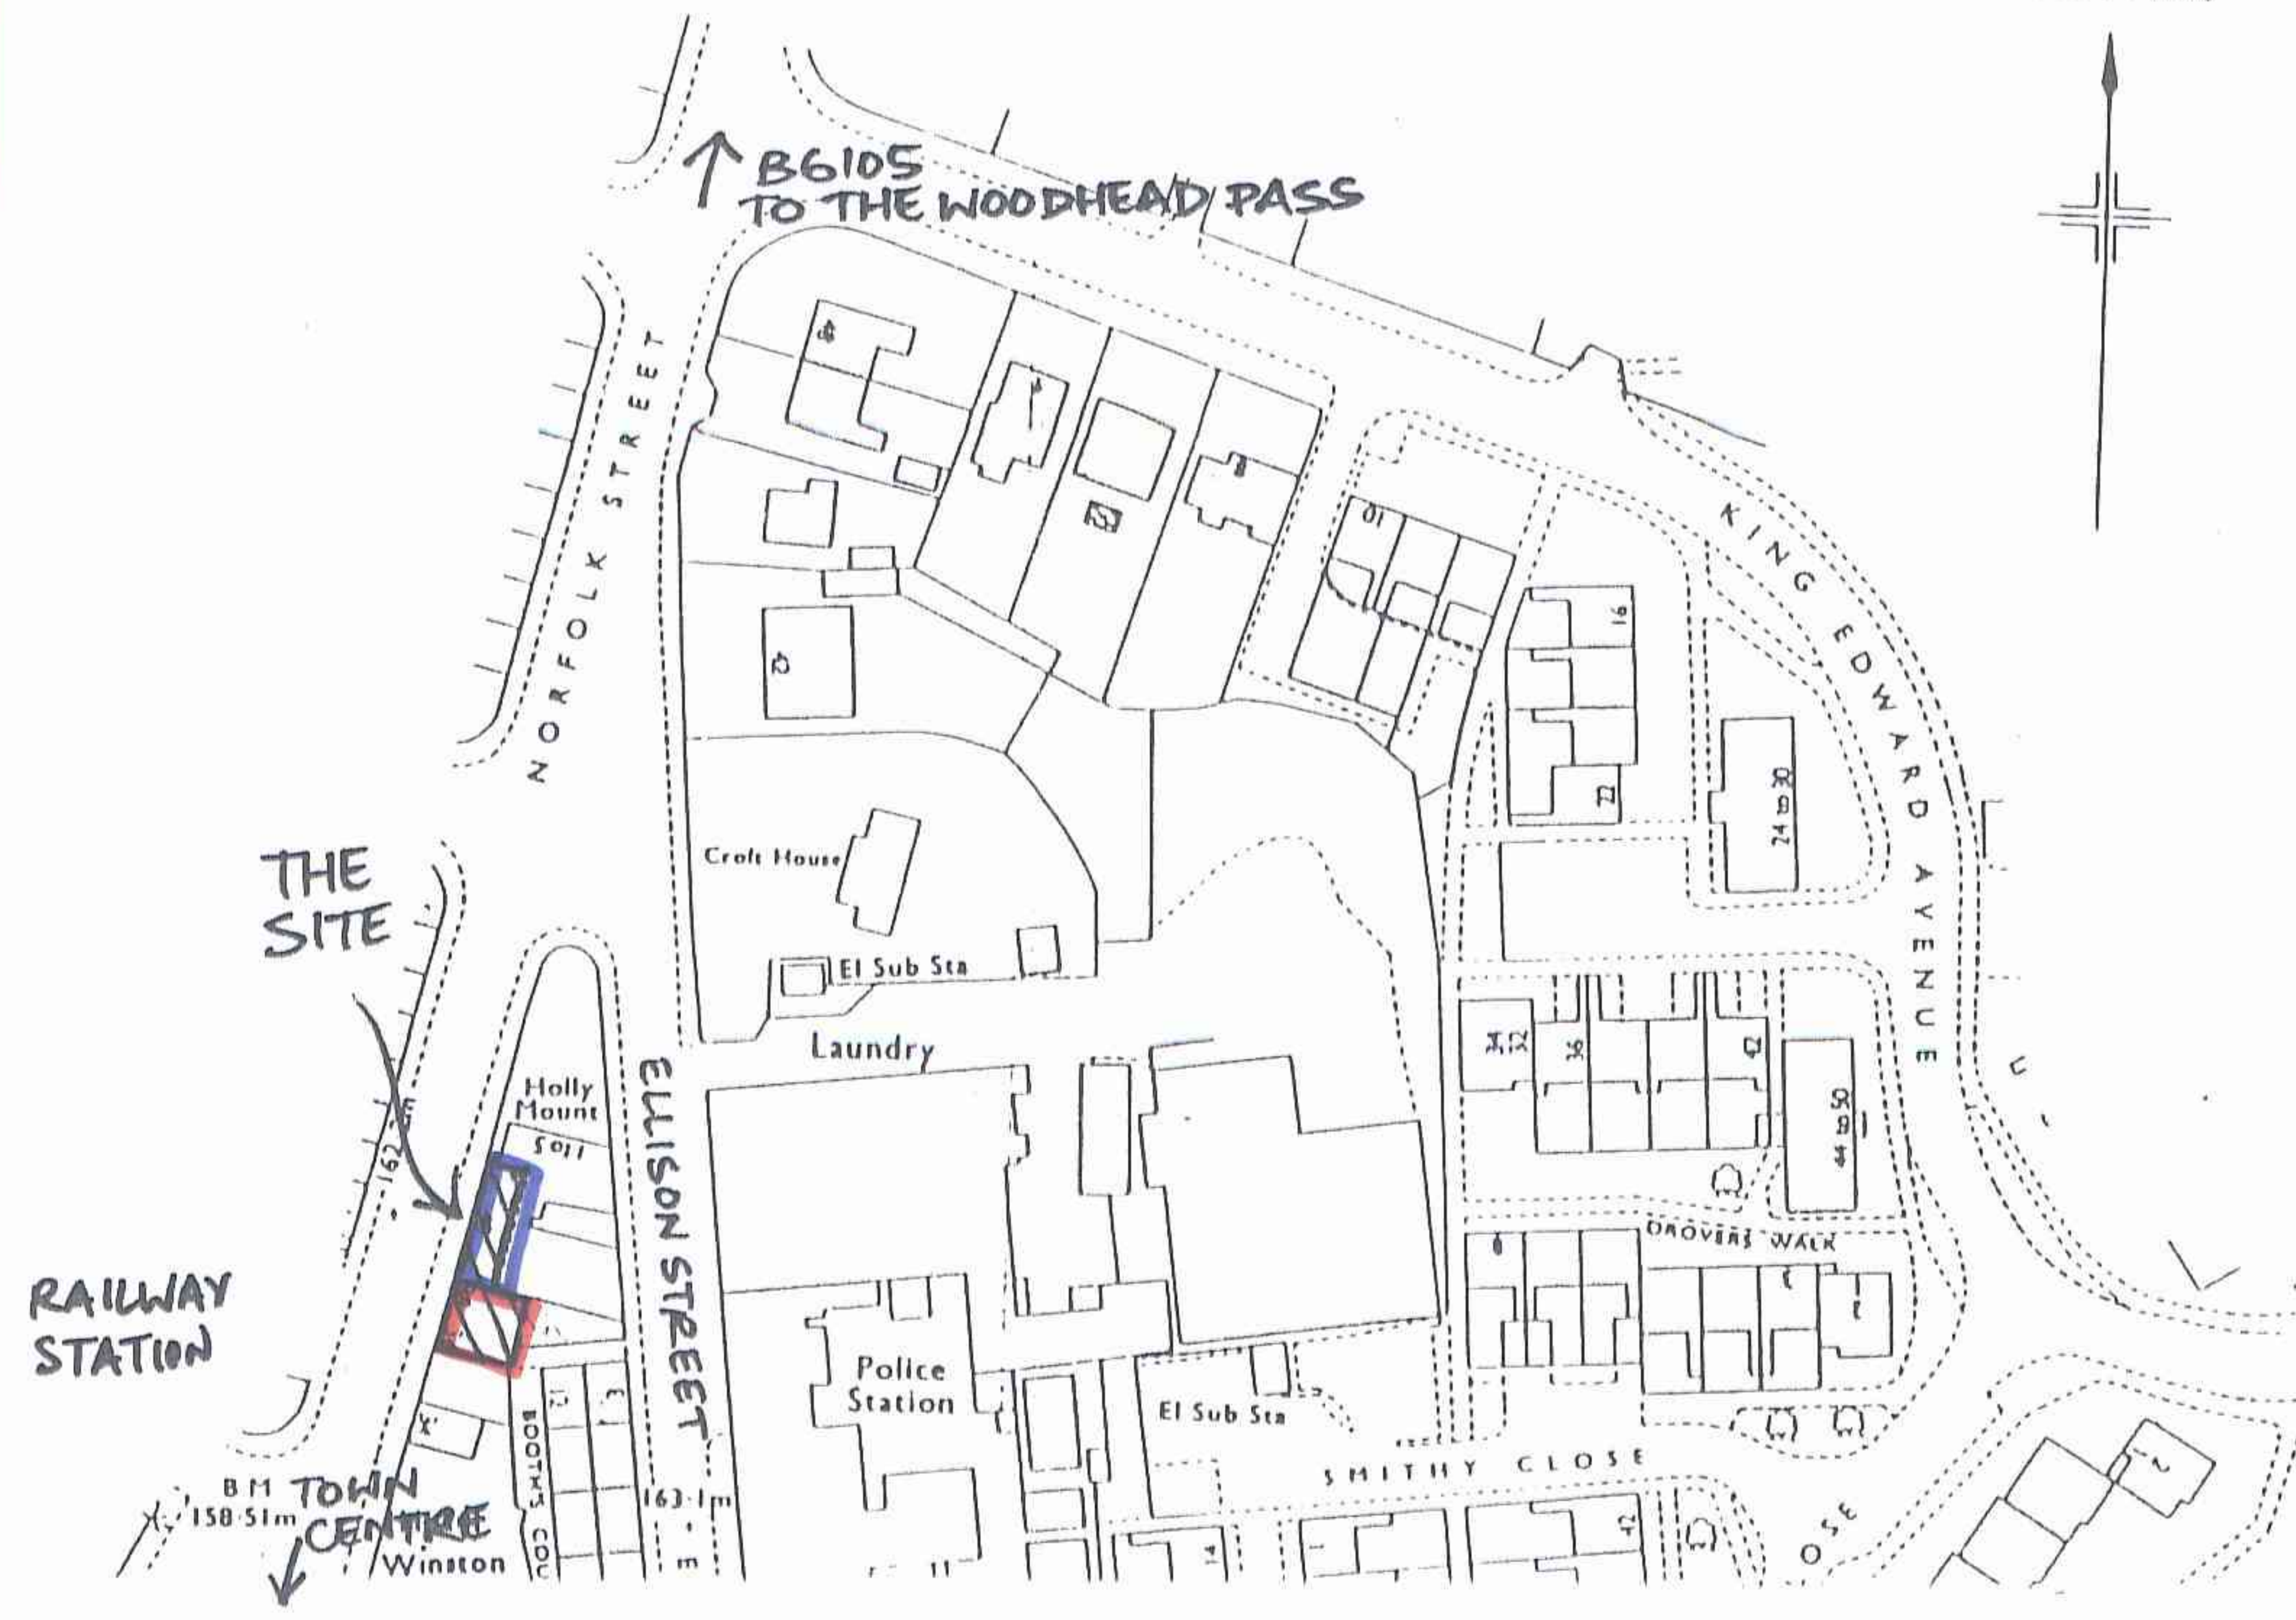


First Floor Plan.


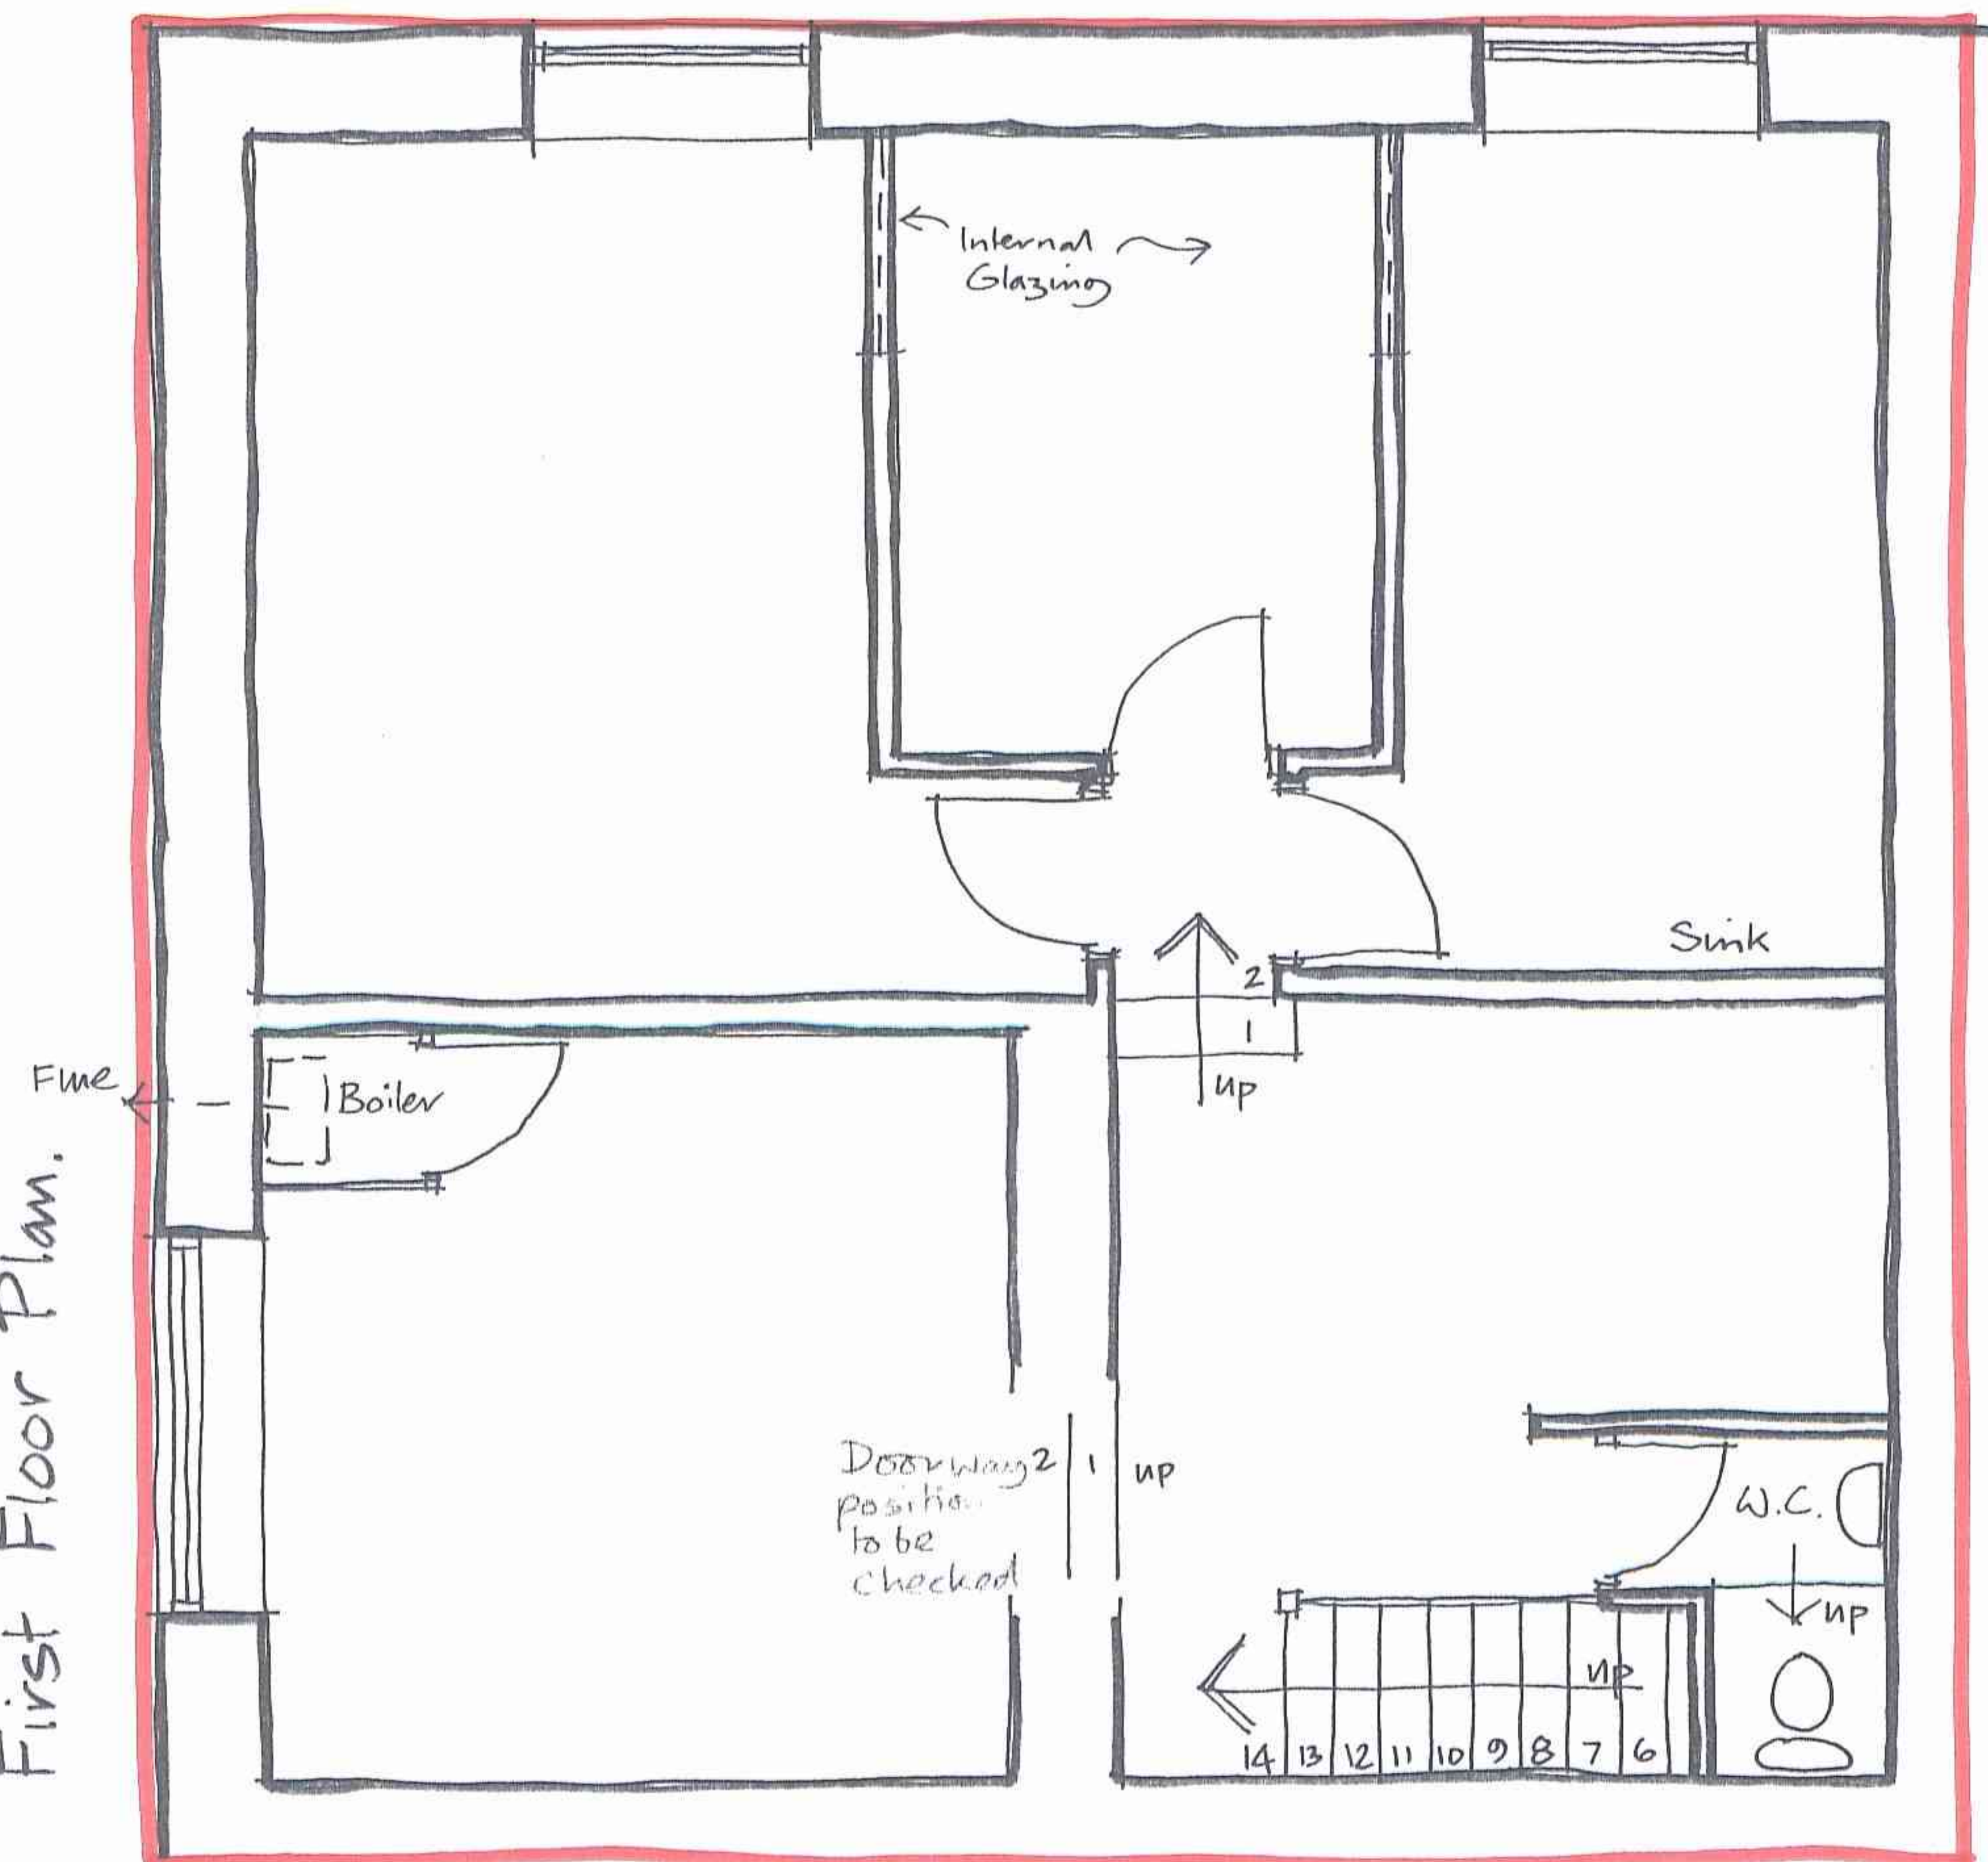


Site Location Plan. 1:1250

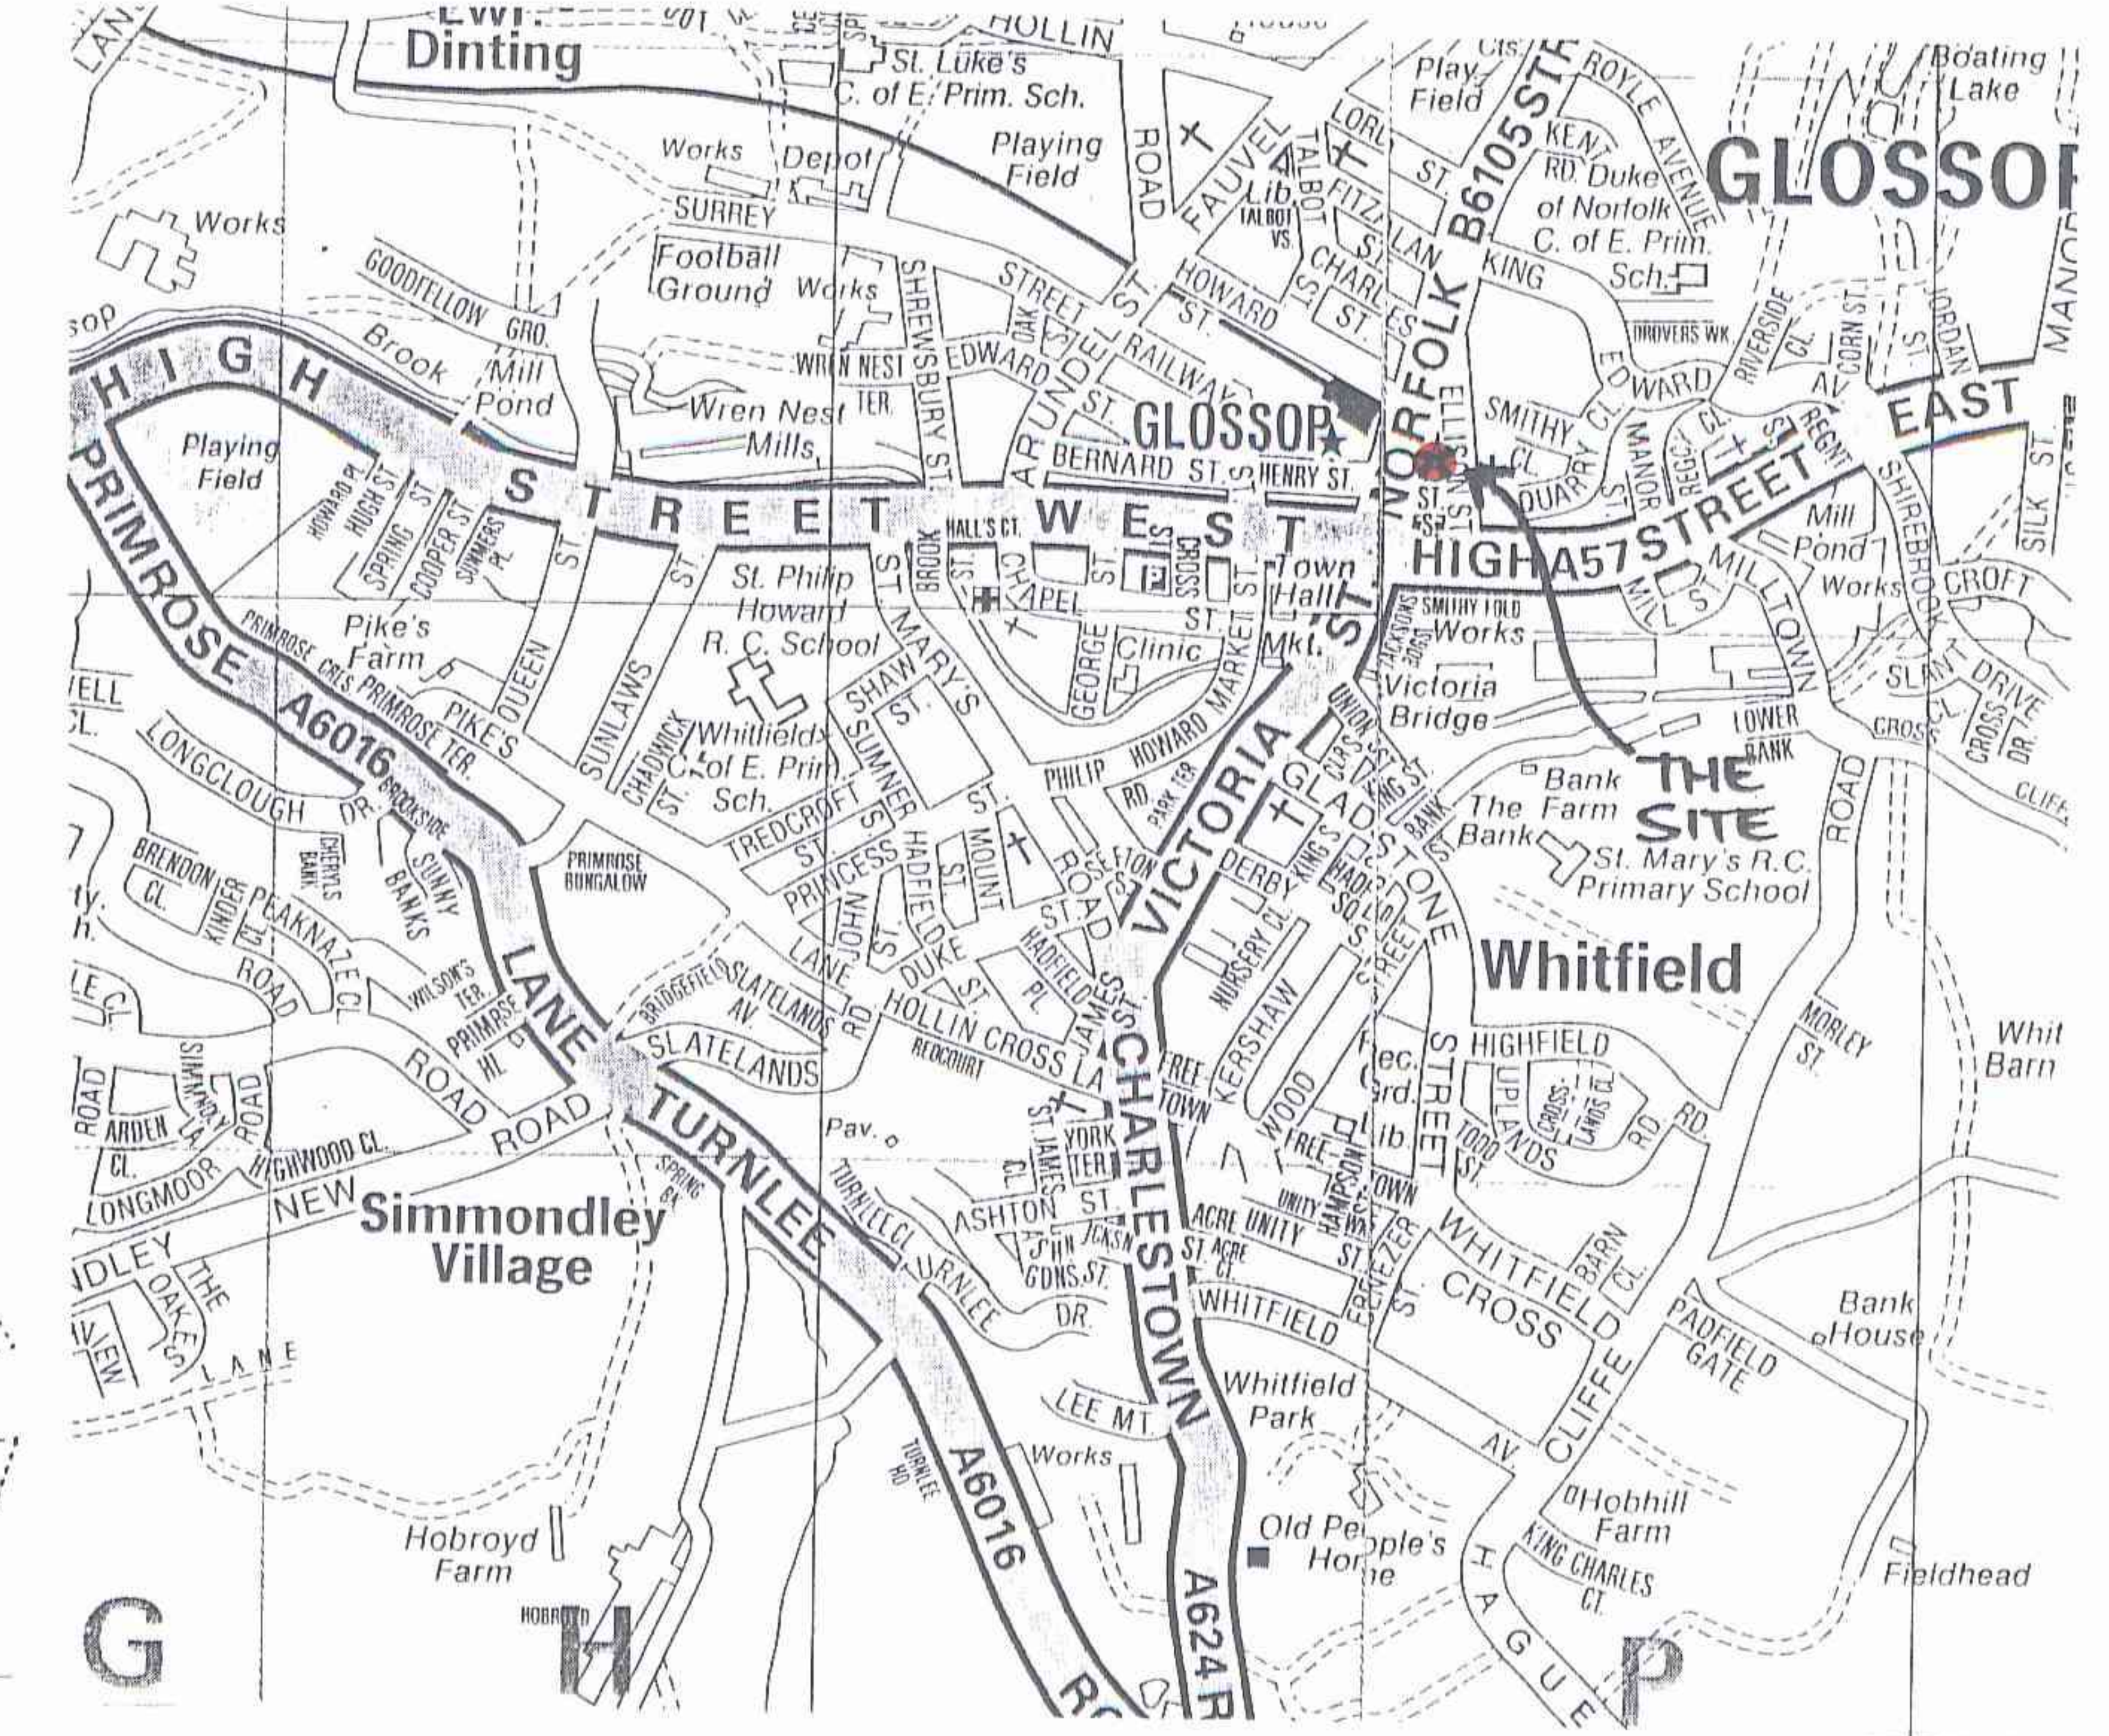

Site Location Plan - Not to Scale.


Ground Floor Plan.

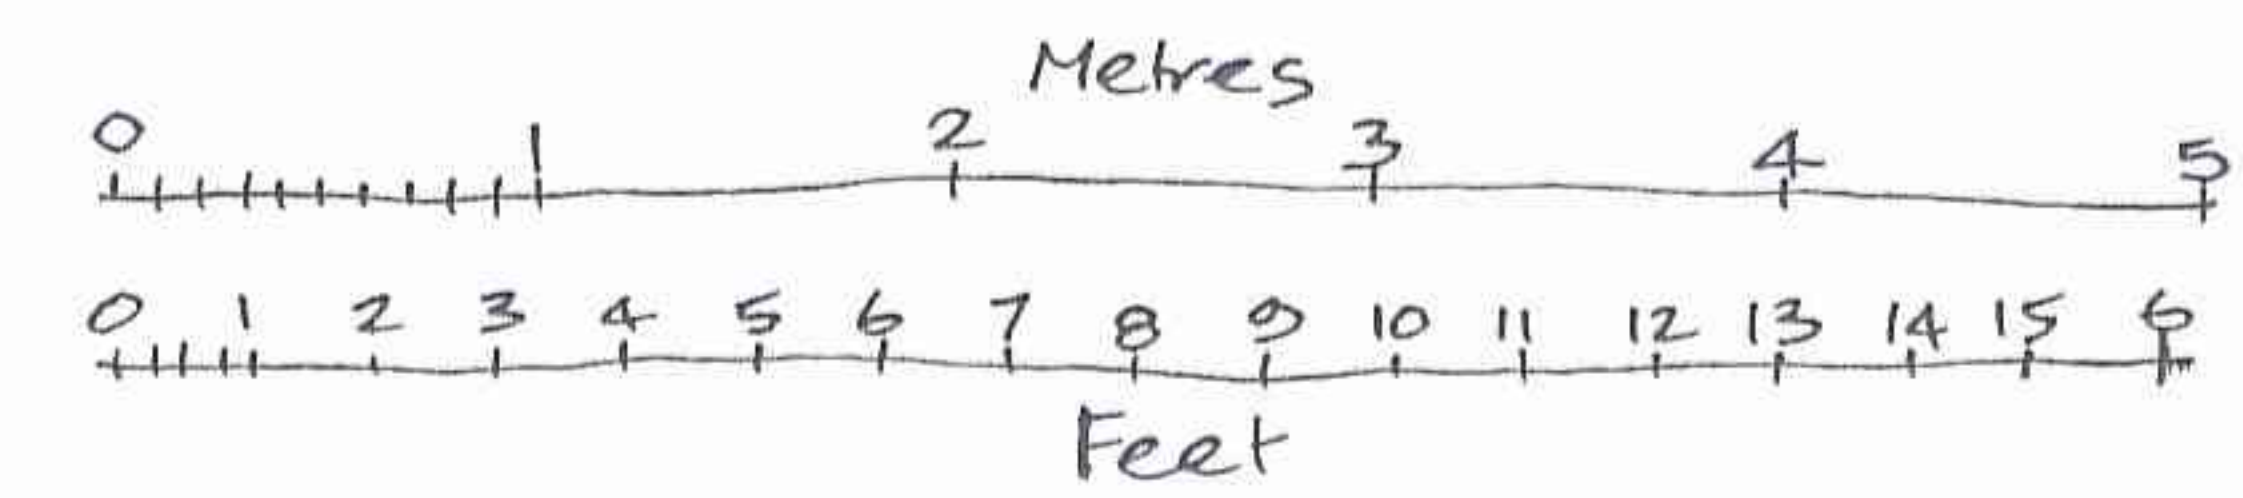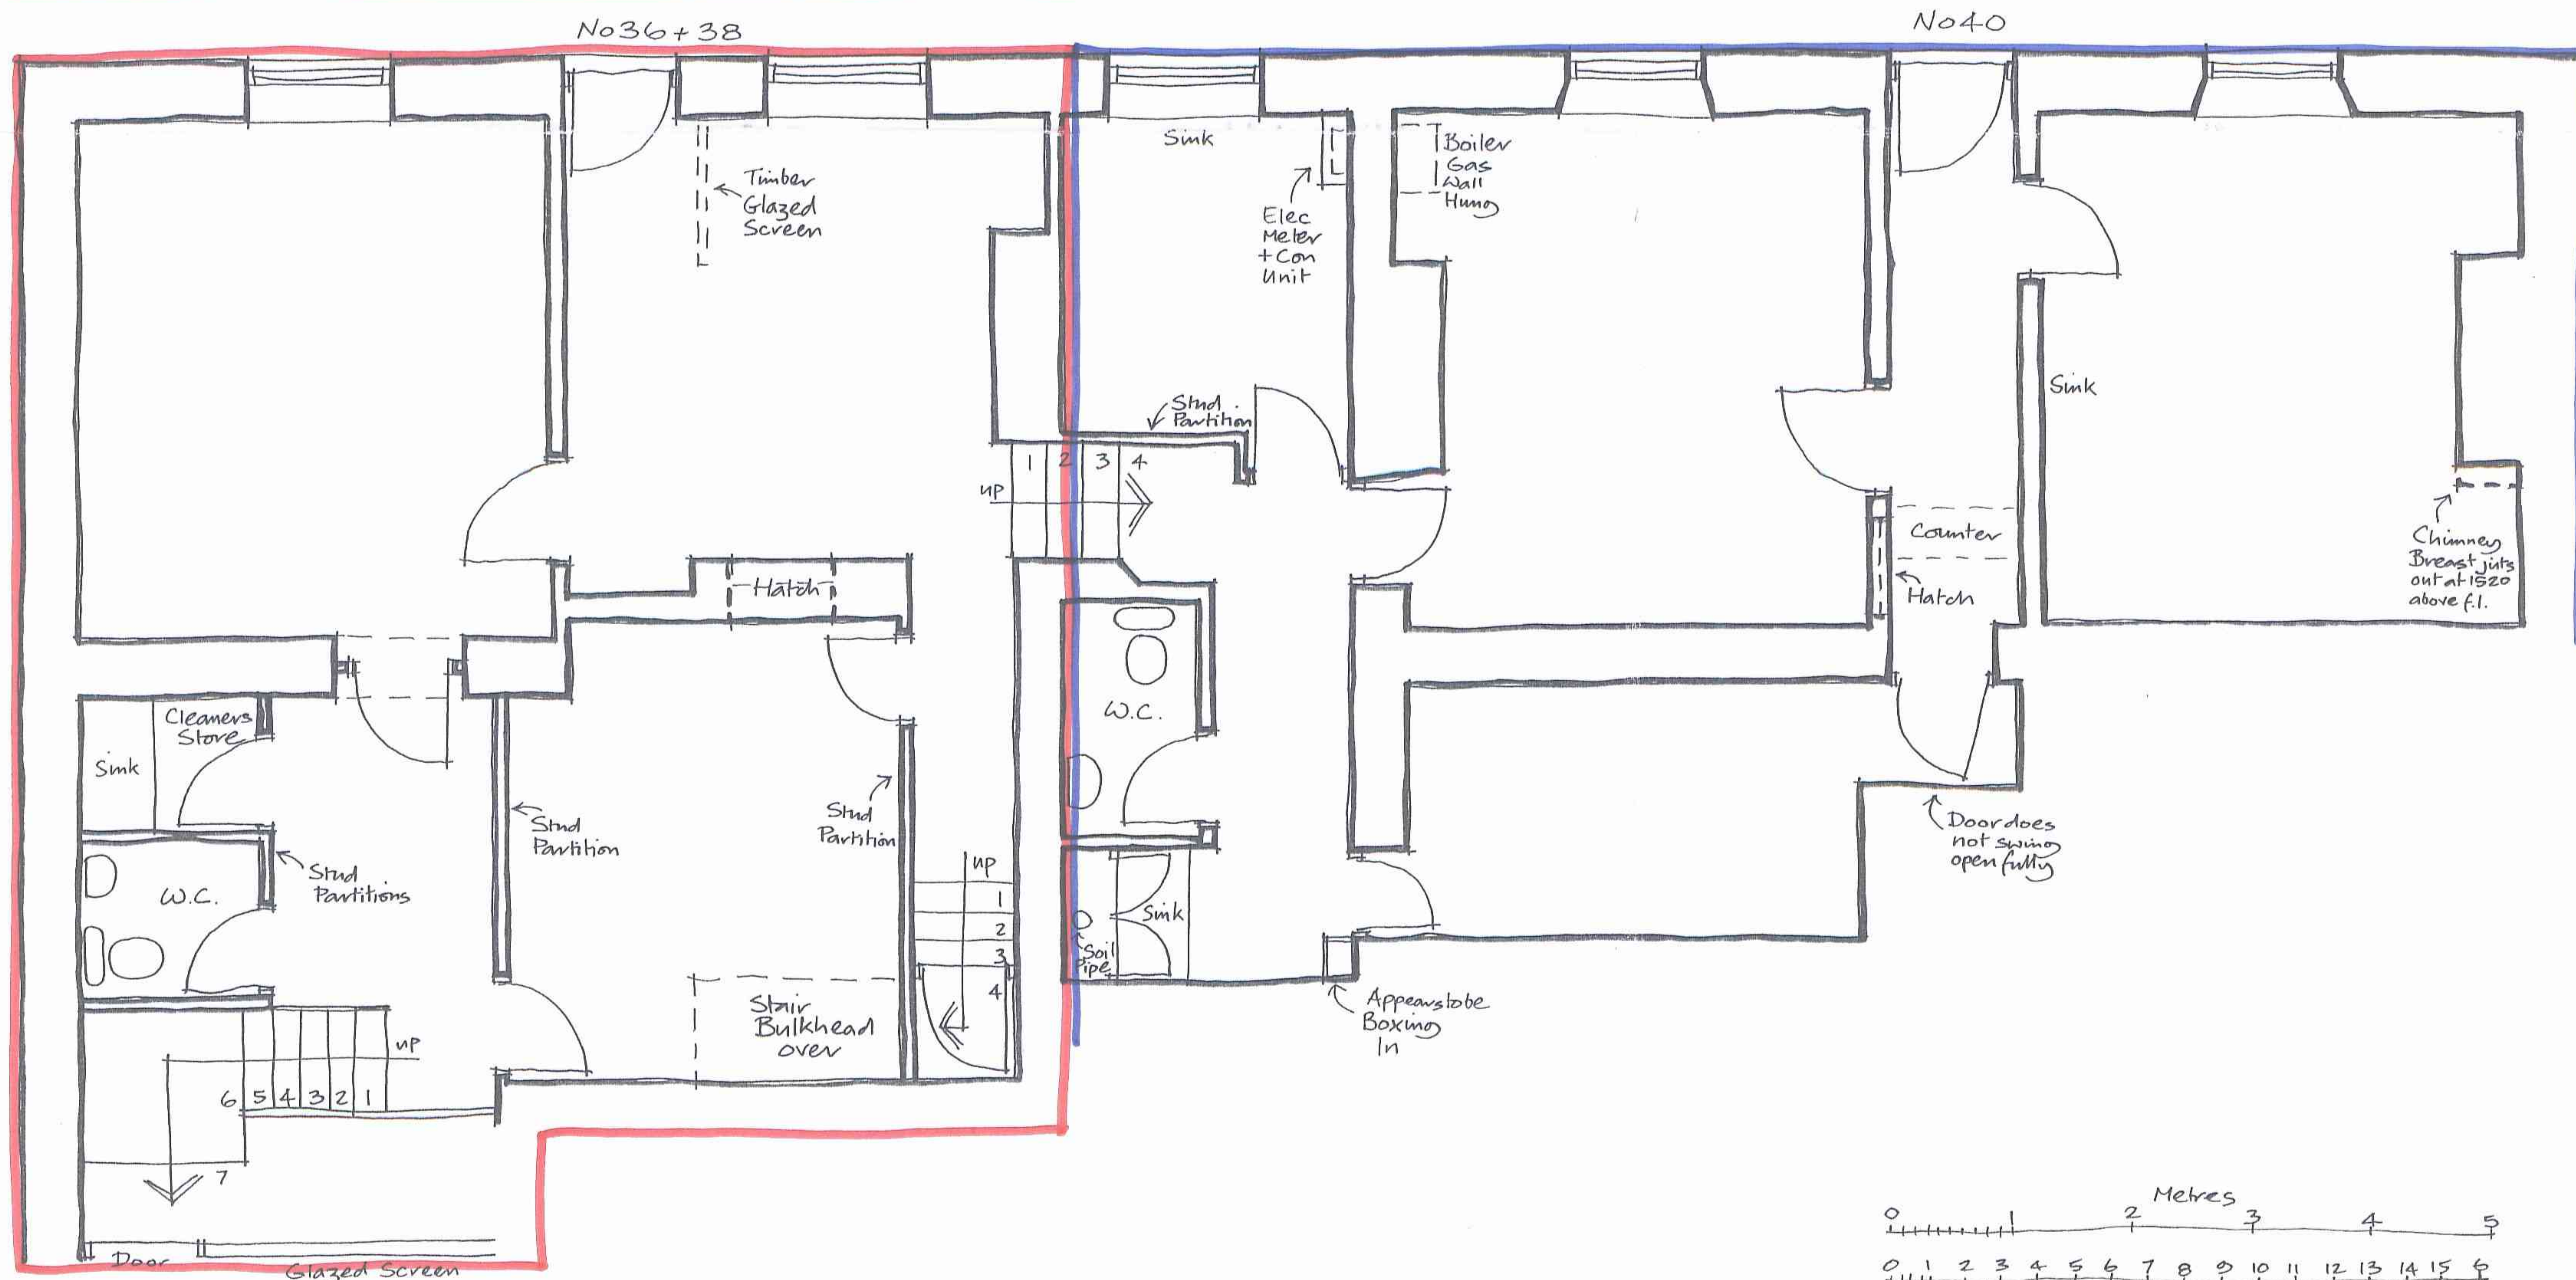

|   |   |                                                                                   |
|---|---|-----------------------------------------------------------------------------------|
| Scale<br>1:50,1250   | Drawn<br>P. Harwood                                                                                  | Date<br>Aug 05                                                                    |
| Dobson Chapman   |   |                                                                                   |
| Chartered Architects, Surveyors, Town Planning Consultants                                                                |   |                                                                                   |
| Fairsteads House<br>36 Bridge Street<br>Macclesfield<br>Cheshire SK11 6PY                                                 | Also at: Imperial Chambers<br>Prince Albert Street, Crewe<br>Cheshire CW1 2DX<br>Tel: (01270) 586880 | Telephone (01625) 422277<br>Facsimile (01625) 613361<br>dobsonchapman@hotmail.com |
| Job title<br>Proposed Redevelopment of 36, 38 and 40 Norfolk Street.<br>Glossop, Derbyshire. for Gateclay Properties Ltd. |   |                                                                                   |
| Drawing title<br>Survey - As Existing<br>Former Doctors Surgery.<br>Site Location Plan.                                   |   |                                                                                   |
| Job No.<br>2910   | Drg. No.<br>01                                                                                       | Revision                                                                          |

HPK 2006 / 0932


First Floor Plan.

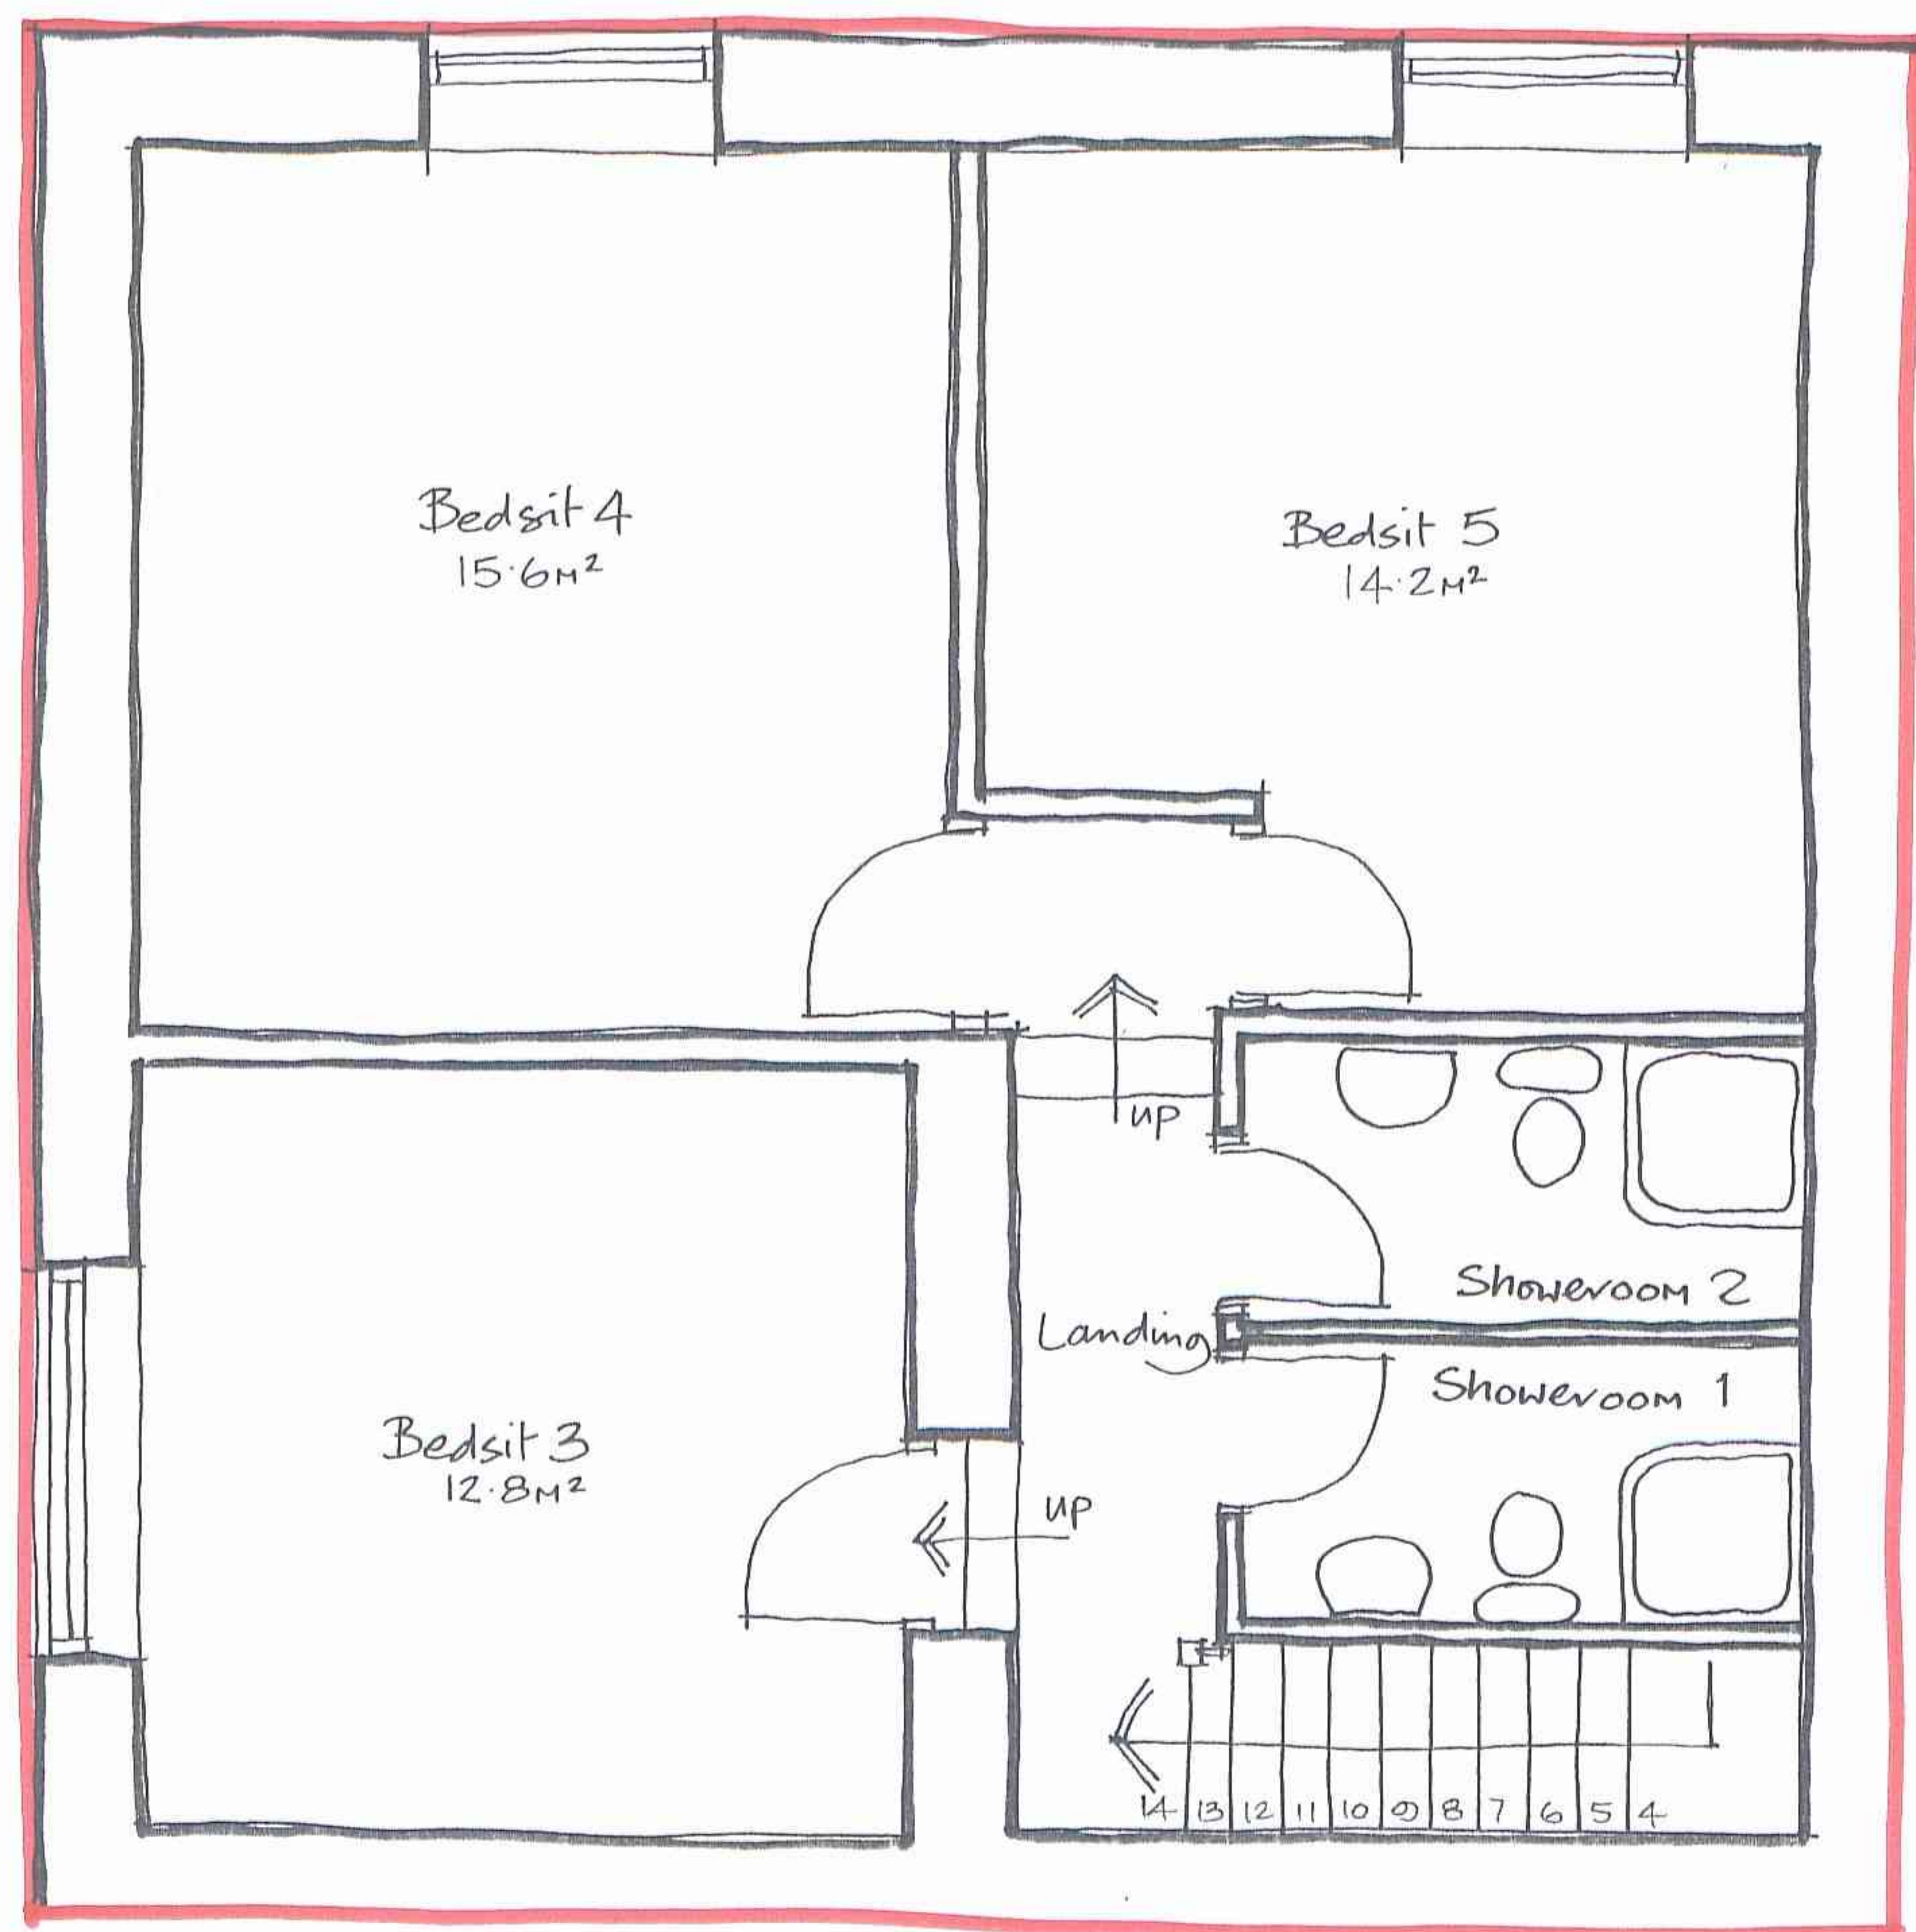

No 38

No 40

Ground Floor Plan.

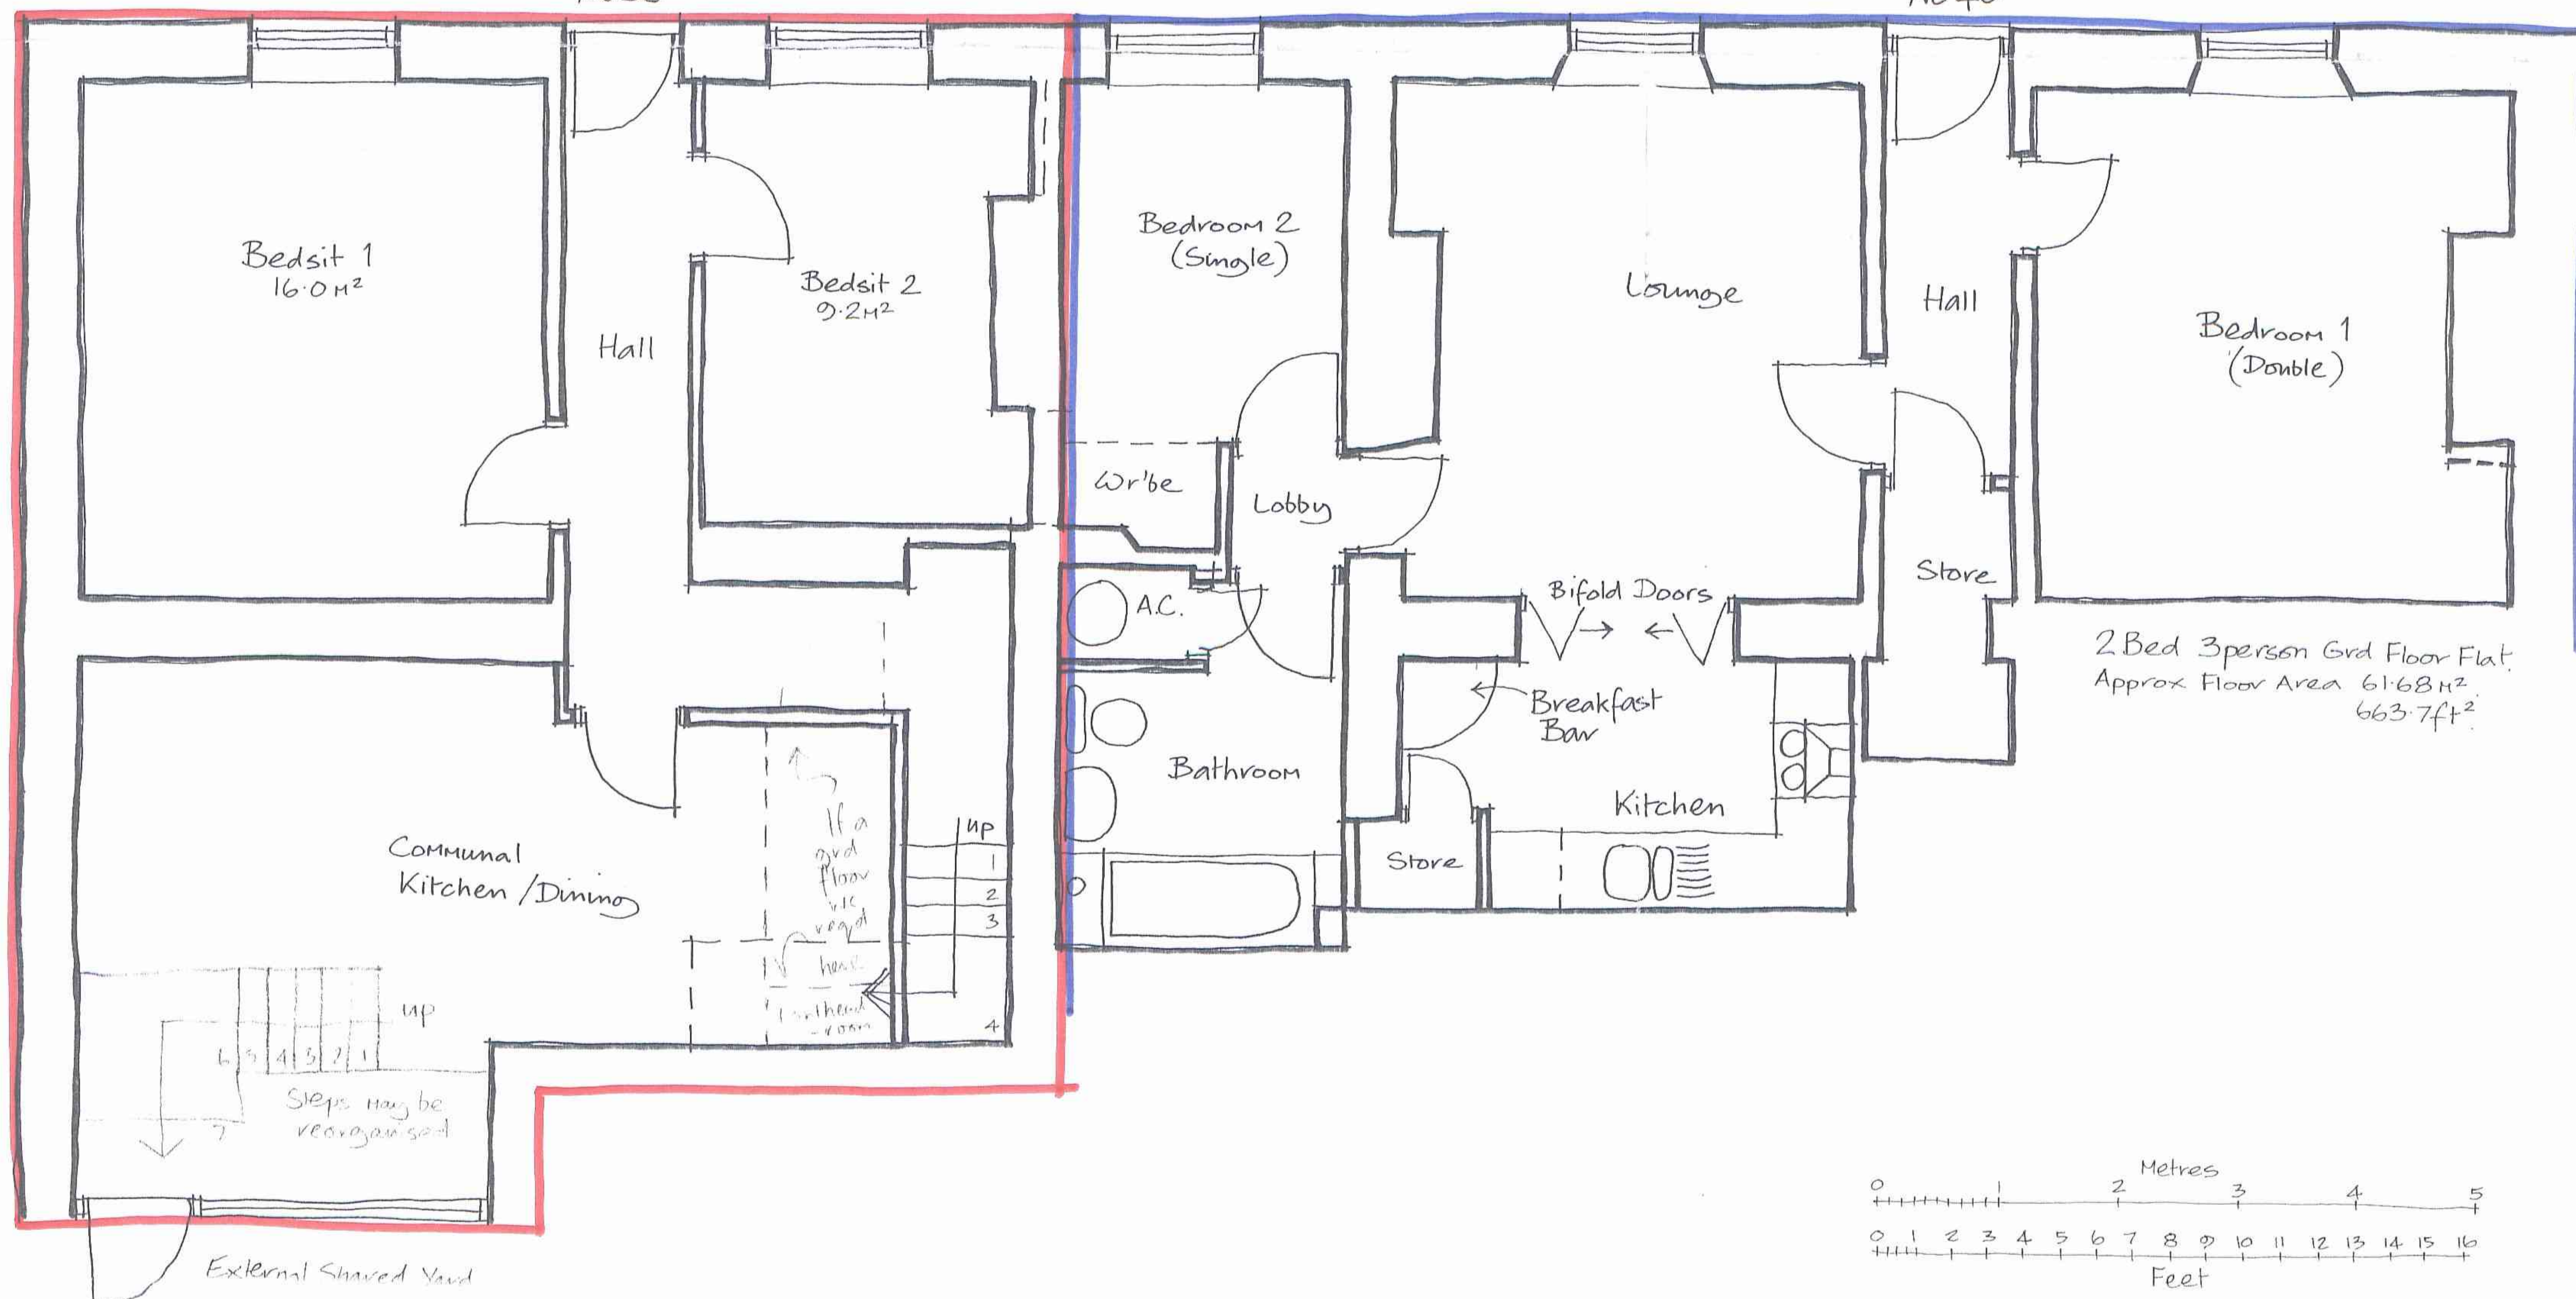

HIGH PEAK BOROUGH COUNCIL  
GLOSSOP TOWN  
18 DEC 2006  
APPLY REQUIRED

|   |                     |                 |
|---|---------------------|-----------------|
| Scale<br>1:50   | Drawn<br>C. Hanwood | Date<br>Sept 05 |
| <b>Dobson Chapman</b><br>Chartered Architects, Surveyors, Town Planning Consultants                                                  |                     |                 |
| Fairsteads House<br>36 Bridge Street<br>Macclesfield<br>Cheshire SK11 6PY                                                            |                     |                 |
| Also at: Imperial Chambers<br>Prince Albert Street, Crewe<br>Cheshire CW1 2DX<br>Tel: (01270) 586880                                 |                     |                 |
| Telephone (01625) 422377<br>Facsimile (01625) 613361<br>dobsonchapman@hotmail.com                                                    |                     |                 |
| Job title<br><b>Proposed Redevelopment of<br/>36,38+40 Norfolk Street,<br/>Glossop, Derbyshire, for Gateclay<br/>Properties Ltd.</b> |                     |                 |
| Drawing title<br><b>Conversion Layout-Grd Floor 2 Bed<br/>Flat + 5 Bedsit House in<br/>Multiple Occupation.</b>                      |                     |                 |
| Job No.<br>2910   | Drg. No.<br>02      | Revision        |

