
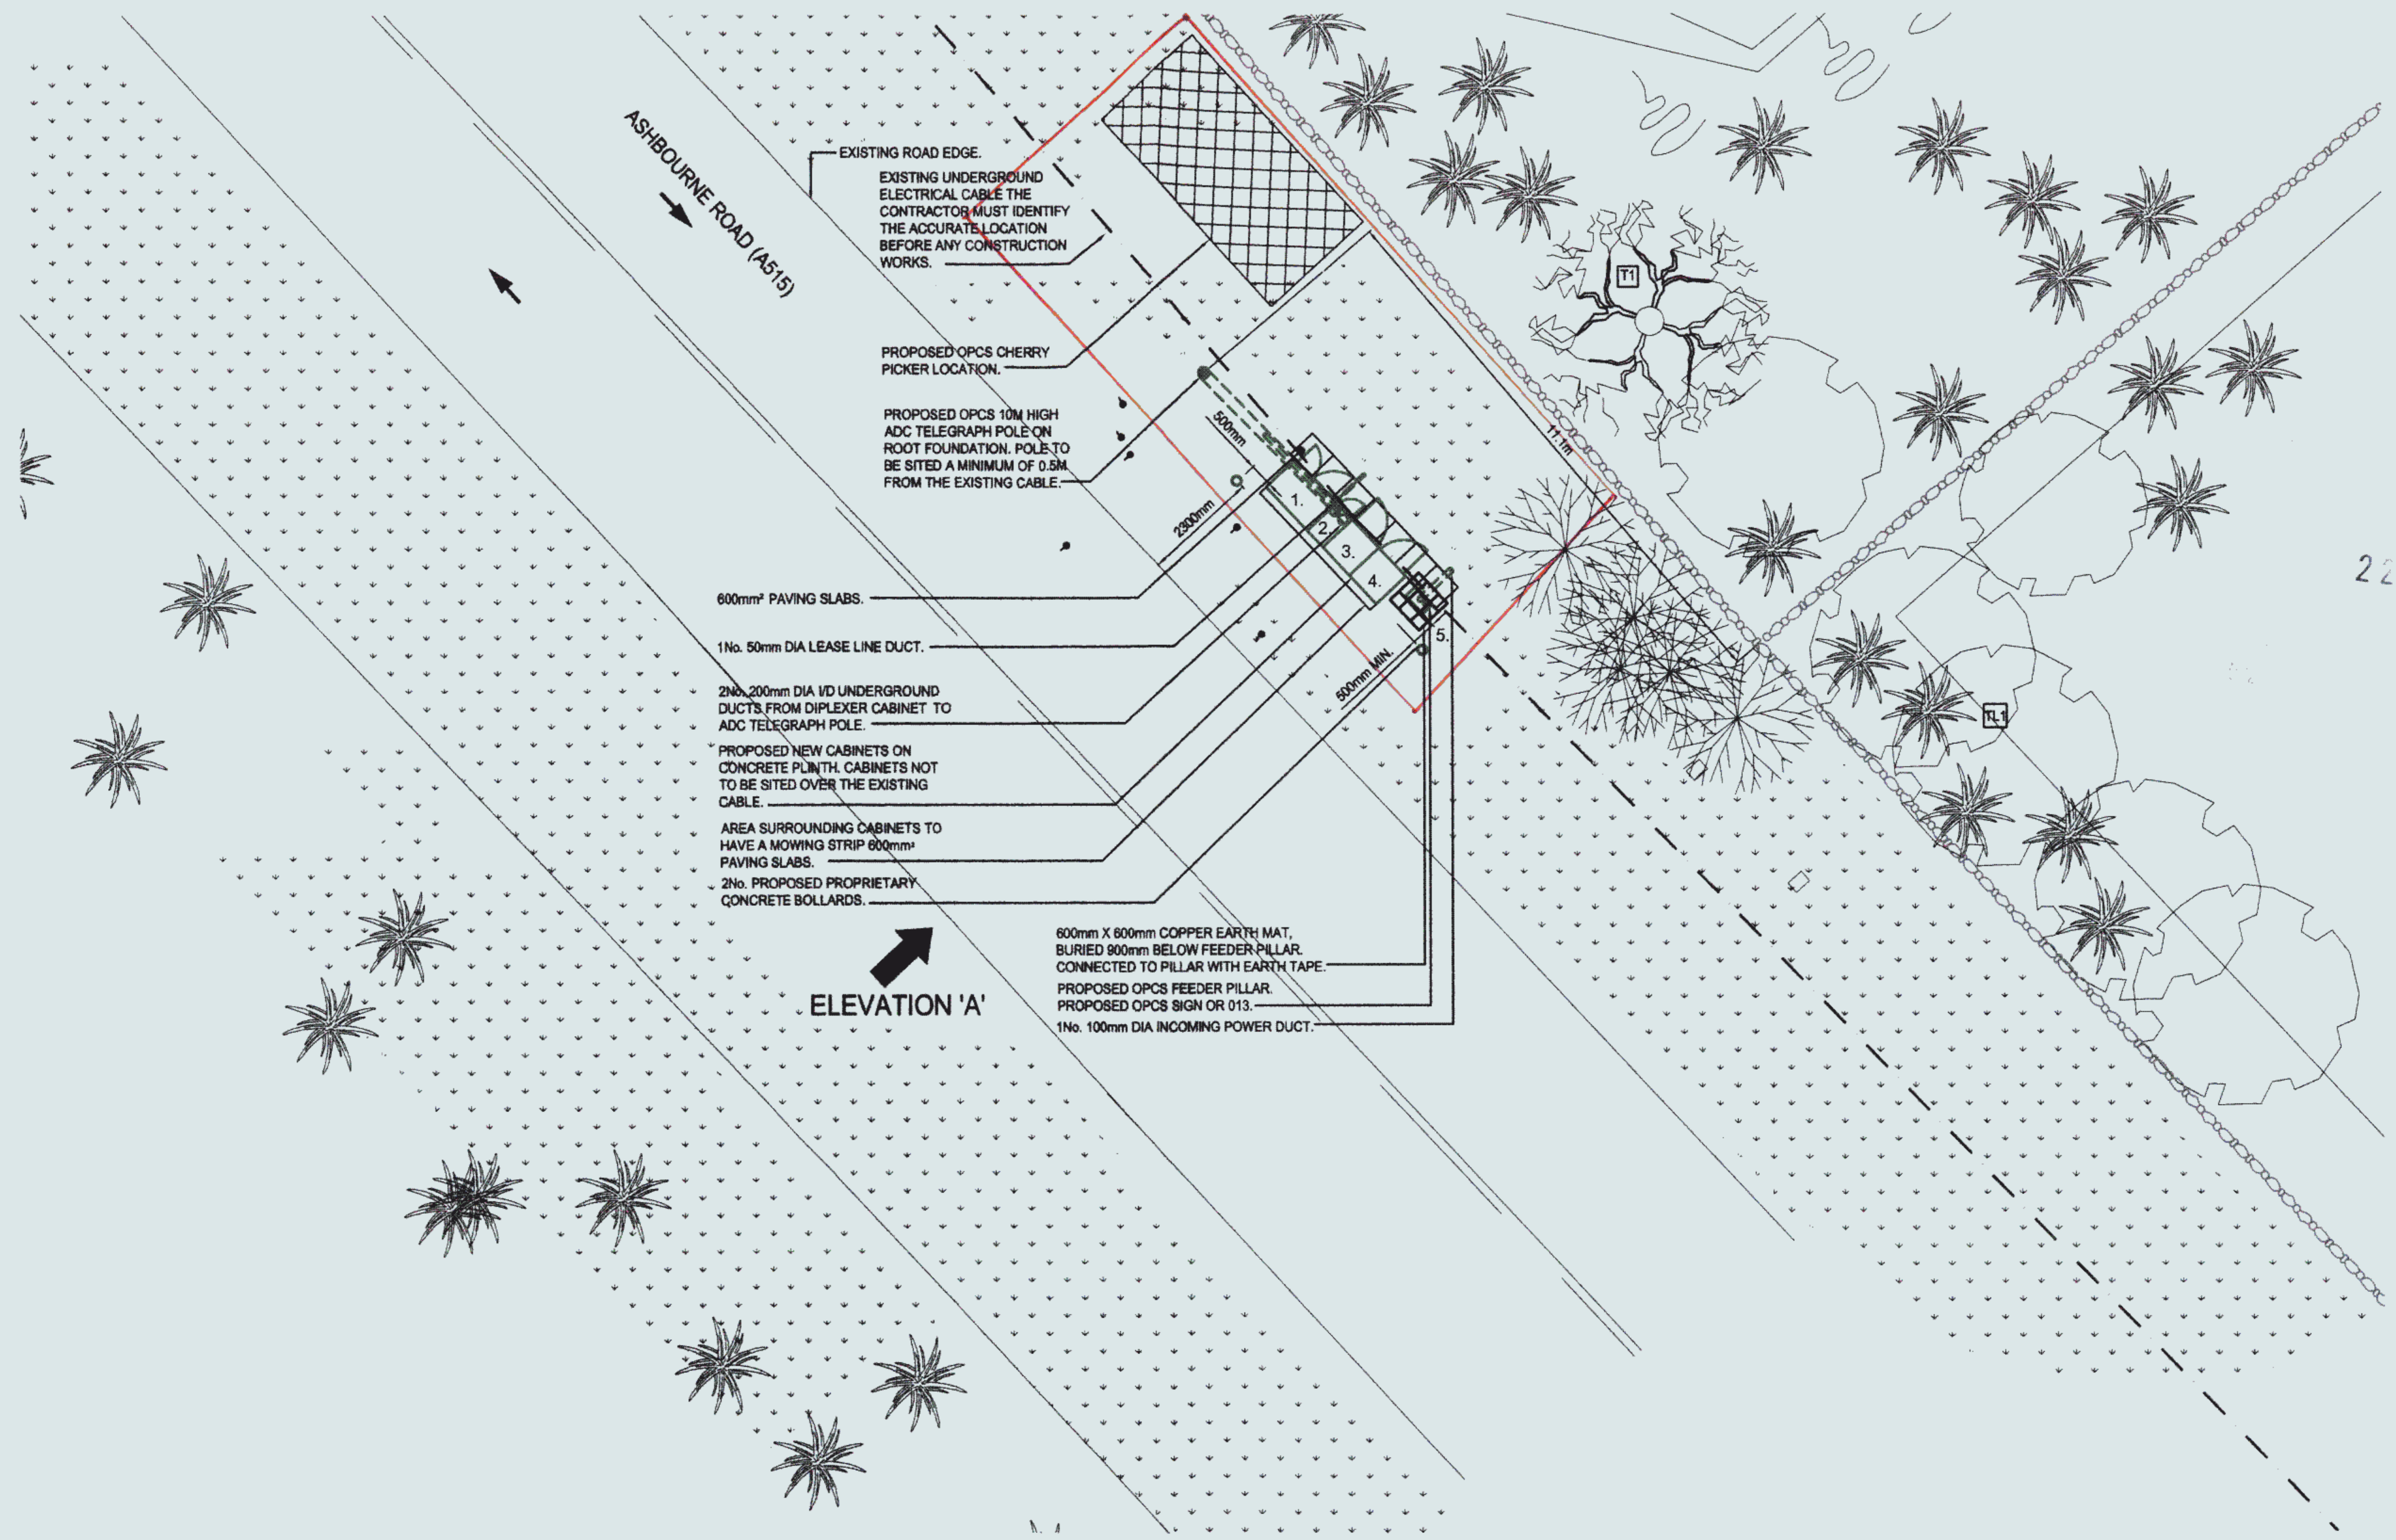


COLOUR CHART (represents proposed work and not the actual colour of Orange equipment)

White (Black)	Text and existing buildings, structures, masts, trees, Orange and other Operators equipment
Green	Proposed Orange installation
Blue	Access route
Yellow	Proposed cable routes
Red	Proposed site demarcation

PROJECTION	SYMBOL
THIRD ANGLE	

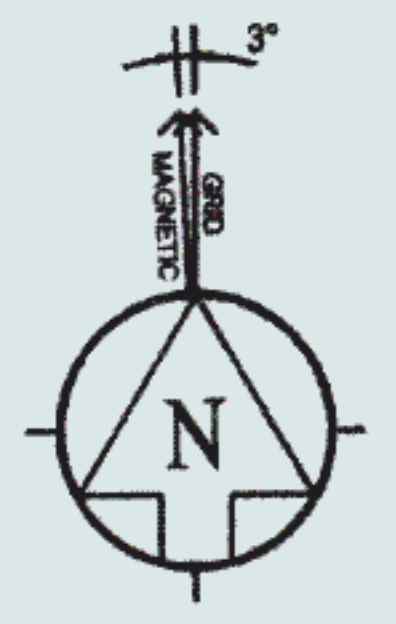

22 DEC 2006

PROPOSED SITE PLAN - Scale 1:100

ALL SIGNAGE MUST BE CLEARLY VISIBLE & ALL ANTENNA/EQUIPMENT/ ACCESS APPROACH PATHS & COMPLY WITH THE REQUIREMENTS OF OPCS SPEC 201 - SAFETY & INSTALLATION SIGNAGE SPECIFICATION.

ACQUISITION CONSULTANT
Adams Holmes Associates Ltd
 Millhouse, Elmsfield,
 Worcester Road,
 Chipping Norton,
 Oxfordshire,
 OX7 5XS
 T: +44 (0)1408 645 116
 F: +44 (0)1408 645 118
 W: www.adamsholmes.co.uk

CONSULTANT

FDT ASSOCIATES LTD
 Millennium House
 Progress Way
 Danton
 Macclesfield
 M34 2GP
 T: +44(0)161 320 2700
 F: +44(0)161 320 2701
 W: www.fdtassociates.com

DOES THIS SITE DESIGN CONFORM TO OPCS DOCUMENTS:- PLAN 168 Ver 5.1 & SPEC 252 Ver 5.3	YES	NO
1.	YES	
2.		
CONTRACTOR		

C	Issued for GA Approval and Planning	KPW	14.09.06
B	Cherry Picker location and pole notation revised.	KPW	11.09.06
A	FIRST ISSUE	KPW	30.08.06
REV	DESCRIPTION	BY	DATE
SCALE AS SHOWN WHEN PRINTED AT A3			
DATE: 21.08.06	CHECKED: KPW	APPROVED: DG	DATE: 21.08.06

TITLE
GENERAL ARRANGEMENT - ROLLOUT PART PLAN ON PROPOSED SITE.
HIGHWAYS VERGE ADJACENT TO ASHBOURNE ROAD, BUXTON, DERBYSHIRE

St. James Court,
 Great Park Road,
 Almondsbury Park
 Bradley Stoke
 Bristol BS32 4QJ.
 Tel 01454 624800
 Fax 01454 618501

WORKING IN PARTNERSHIP

THIS SITE CONFORMS TO OPCS RADIO SITE DESIGN DOC SPEC 252 VERSION 5.3 WITH THE FOLLOWING EXCEPTION.

THIS DRAWING IS FOR :
 PLANNING AND GENERAL ARRANGEMENT ONLY - THIS IS NOT A DETAILED DESIGN ISSUE.

CROWN COPYRIGHT RESERVED.
 MAPS REPRODUCED WITH THE PERMISSION OF THE CONTROLLER OF HM'S STATIONERY OFFICE.

DO NOT SCALE FROM THIS DRAWING.
 ALL DIMENSIONS IN mm UNLESS OTHERWISE STATED.
 THIS DRAWING TO BE READ IN CONJUNCTION WITH OTHER RELEVANT DRAWINGS.

THIRD PARTY REF. **40273**
 SITE CODE **DBY0202**

OPT LETTER	DRG TYPE	DRG No	REV
B	GA	03	C