


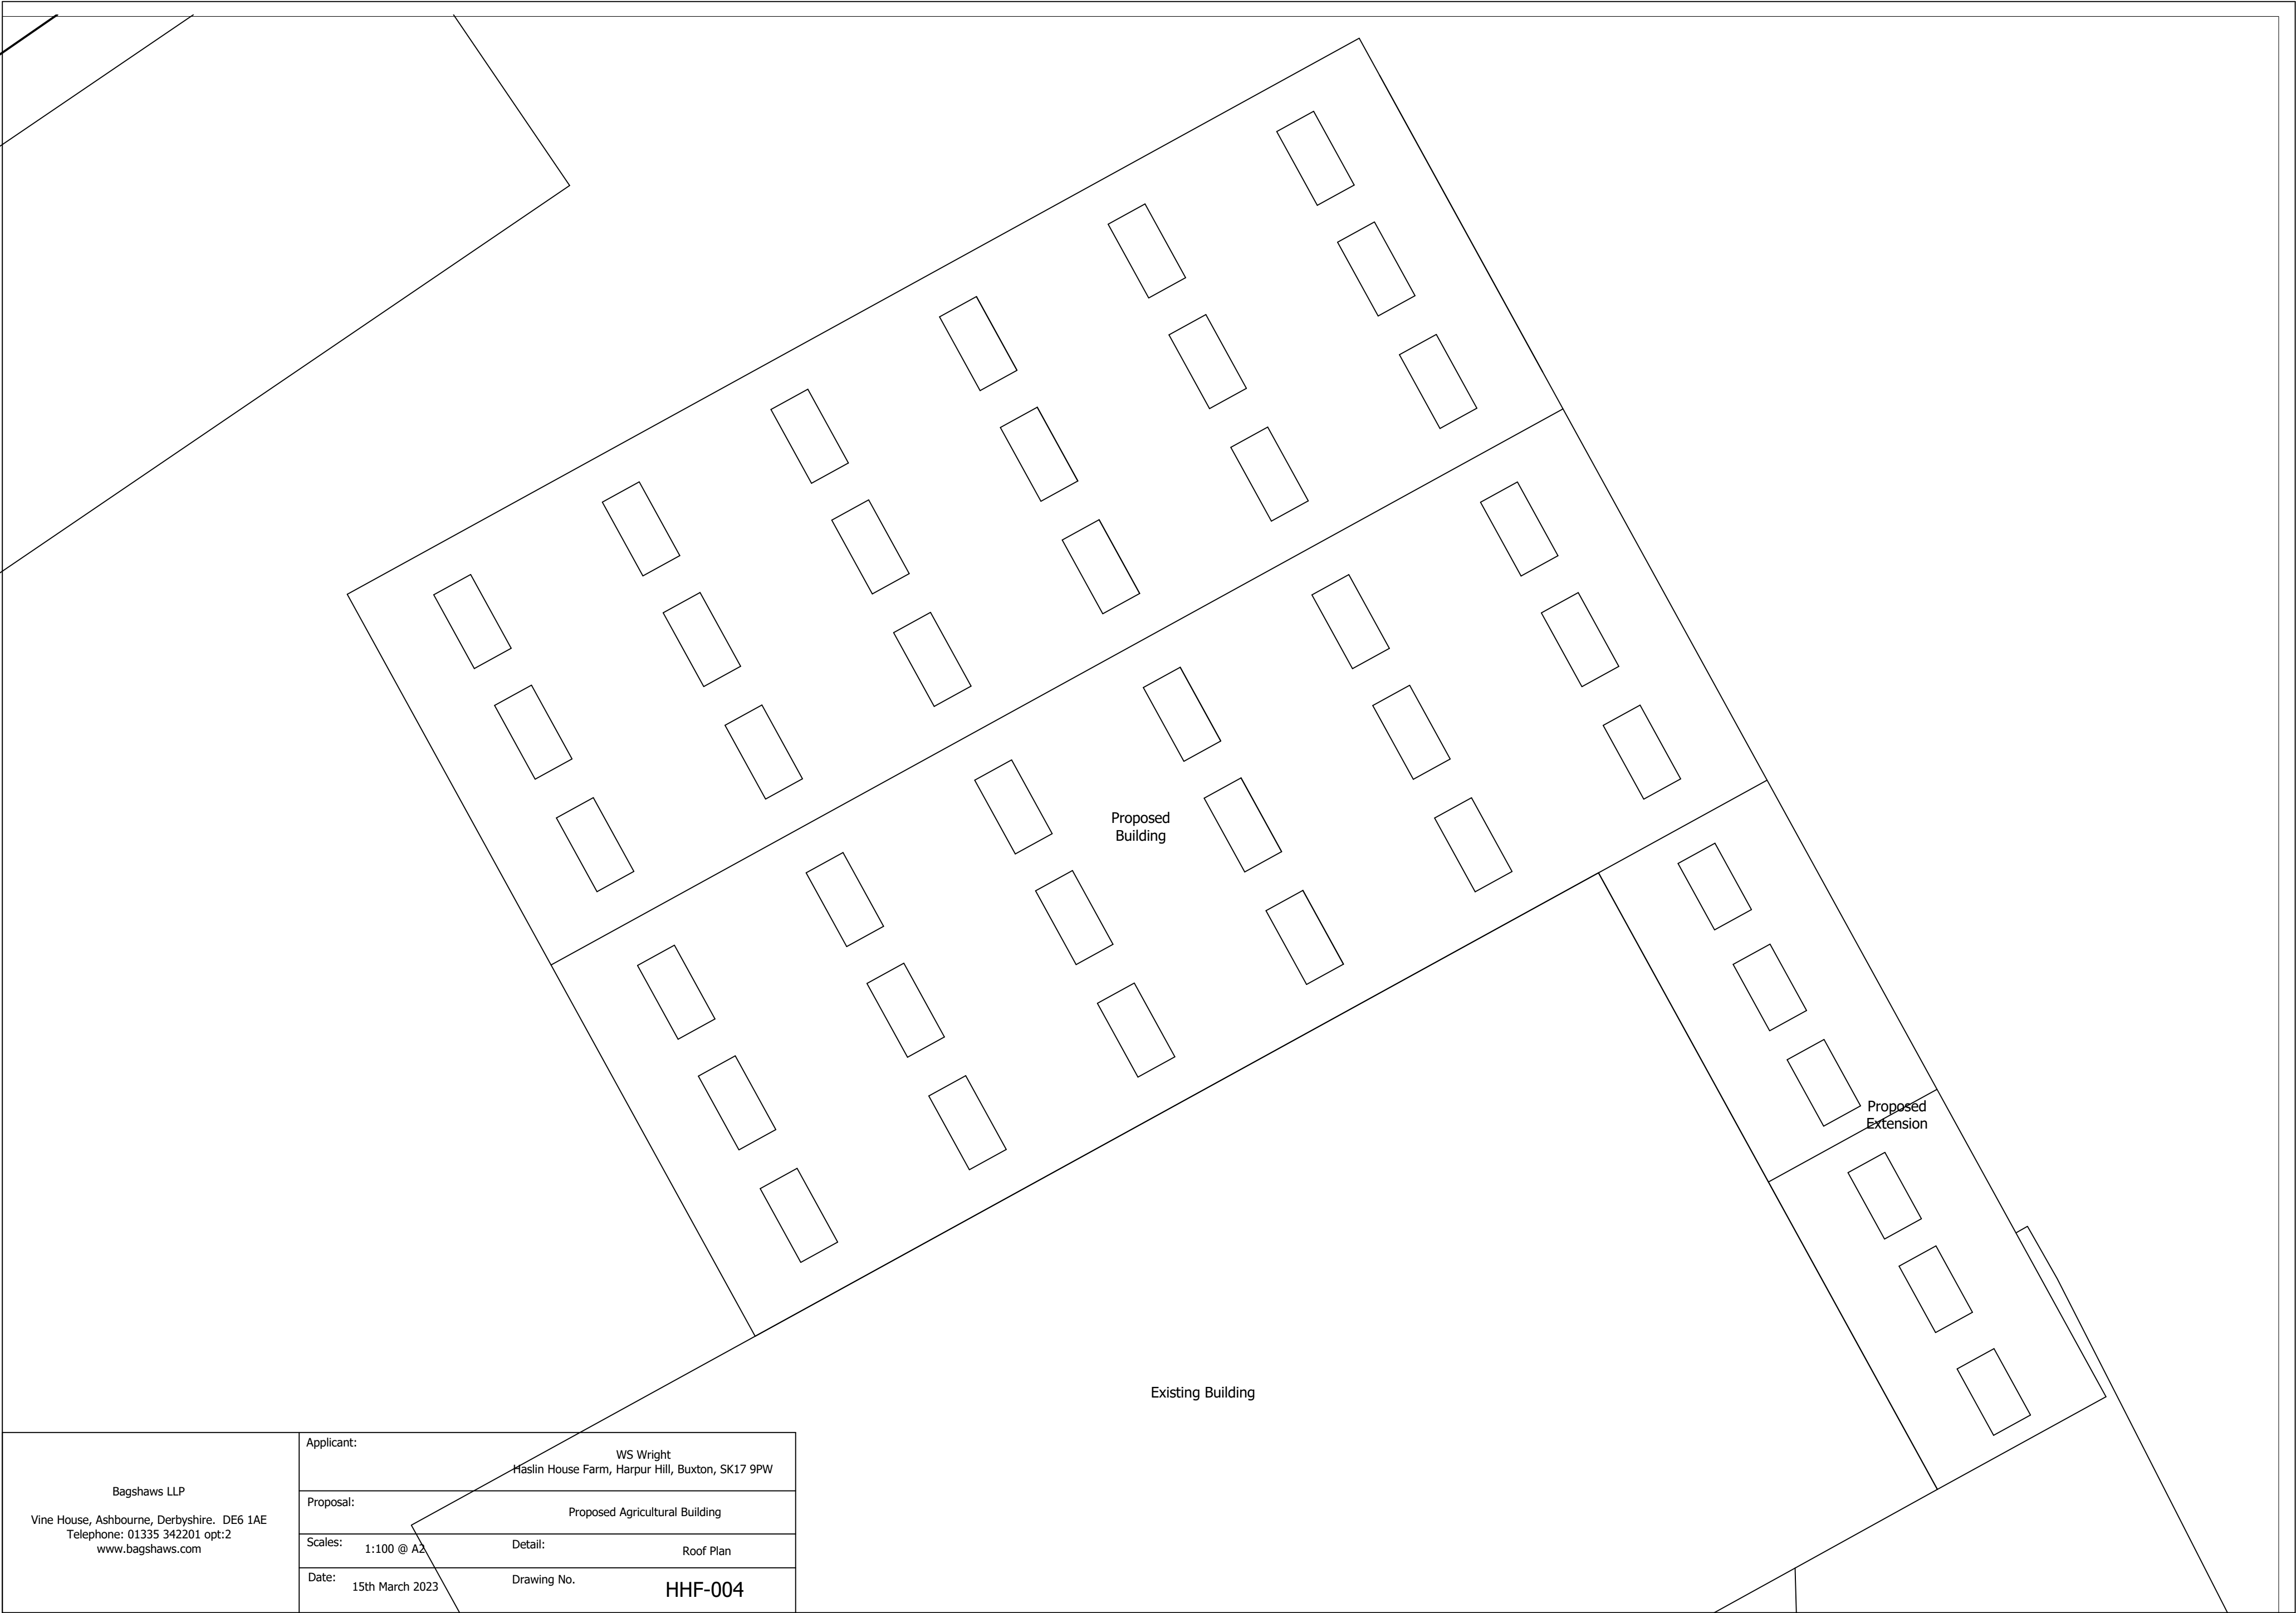

Bagshaws LLP Vine House, Ashbourne, Derbyshire. DE6 1AE Telephone: 01335 342201 opt:2 www.bagshaws.com	Applicant:	WS Wright
		Haslin House Farm, Harpur Hill, Buxton, SK17 9PW
	Proposal:	Proposed Agricultural Building
	Scales:	1:100 @ A2
Date:	Detail:	Roof Plan
	Drawing No.	HHF-004