

HPK/2007/0038

PEP

CLIENT

COSTA COFFEE

PROJECT

GLOSSOP

ADDRESS

DRAWING TITLE

EXISTING & PROPOSED FLOOR PLANS

JOB/DRAWING NO.

SCALE

DATE

542006/01

1:50

11/10/06

DRAWN BY


CHECKED BY

YM


NC

REVISIONS


REV.	DATE/DESCRIPTION
A	13/11/06 Seating layout & Wc revised

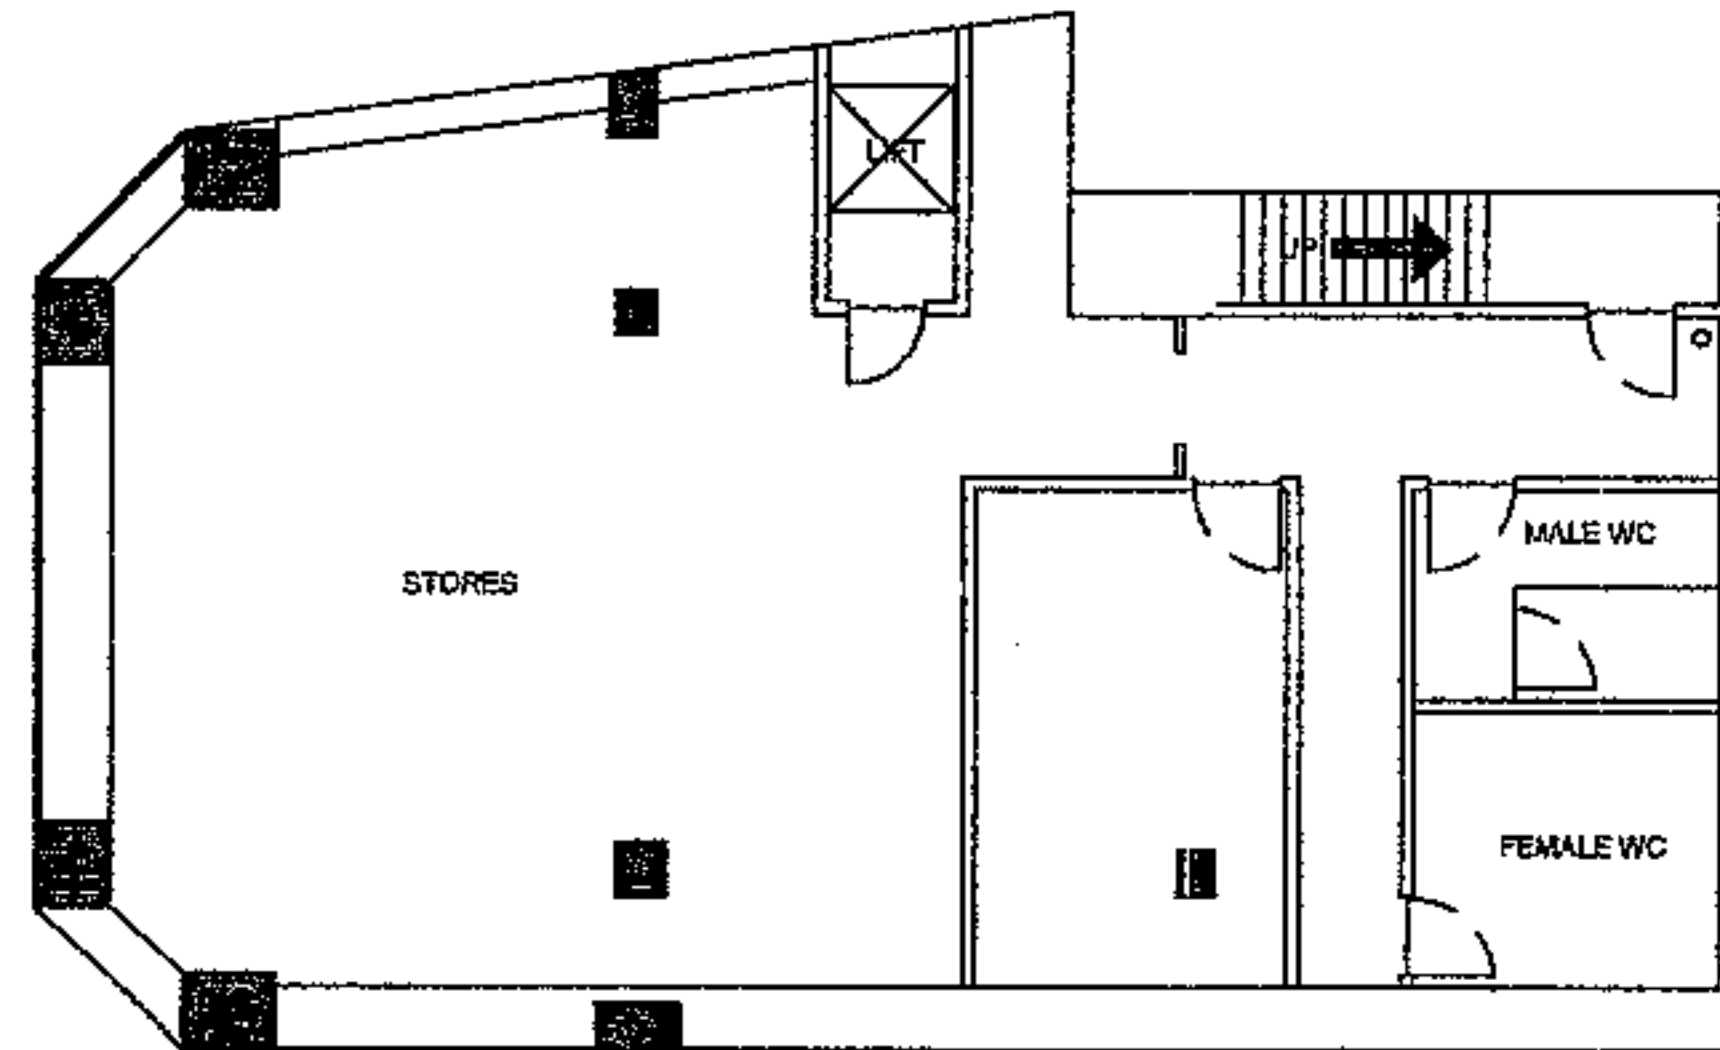

EXISTING FIRST FLOOR PLAN @ 1:100

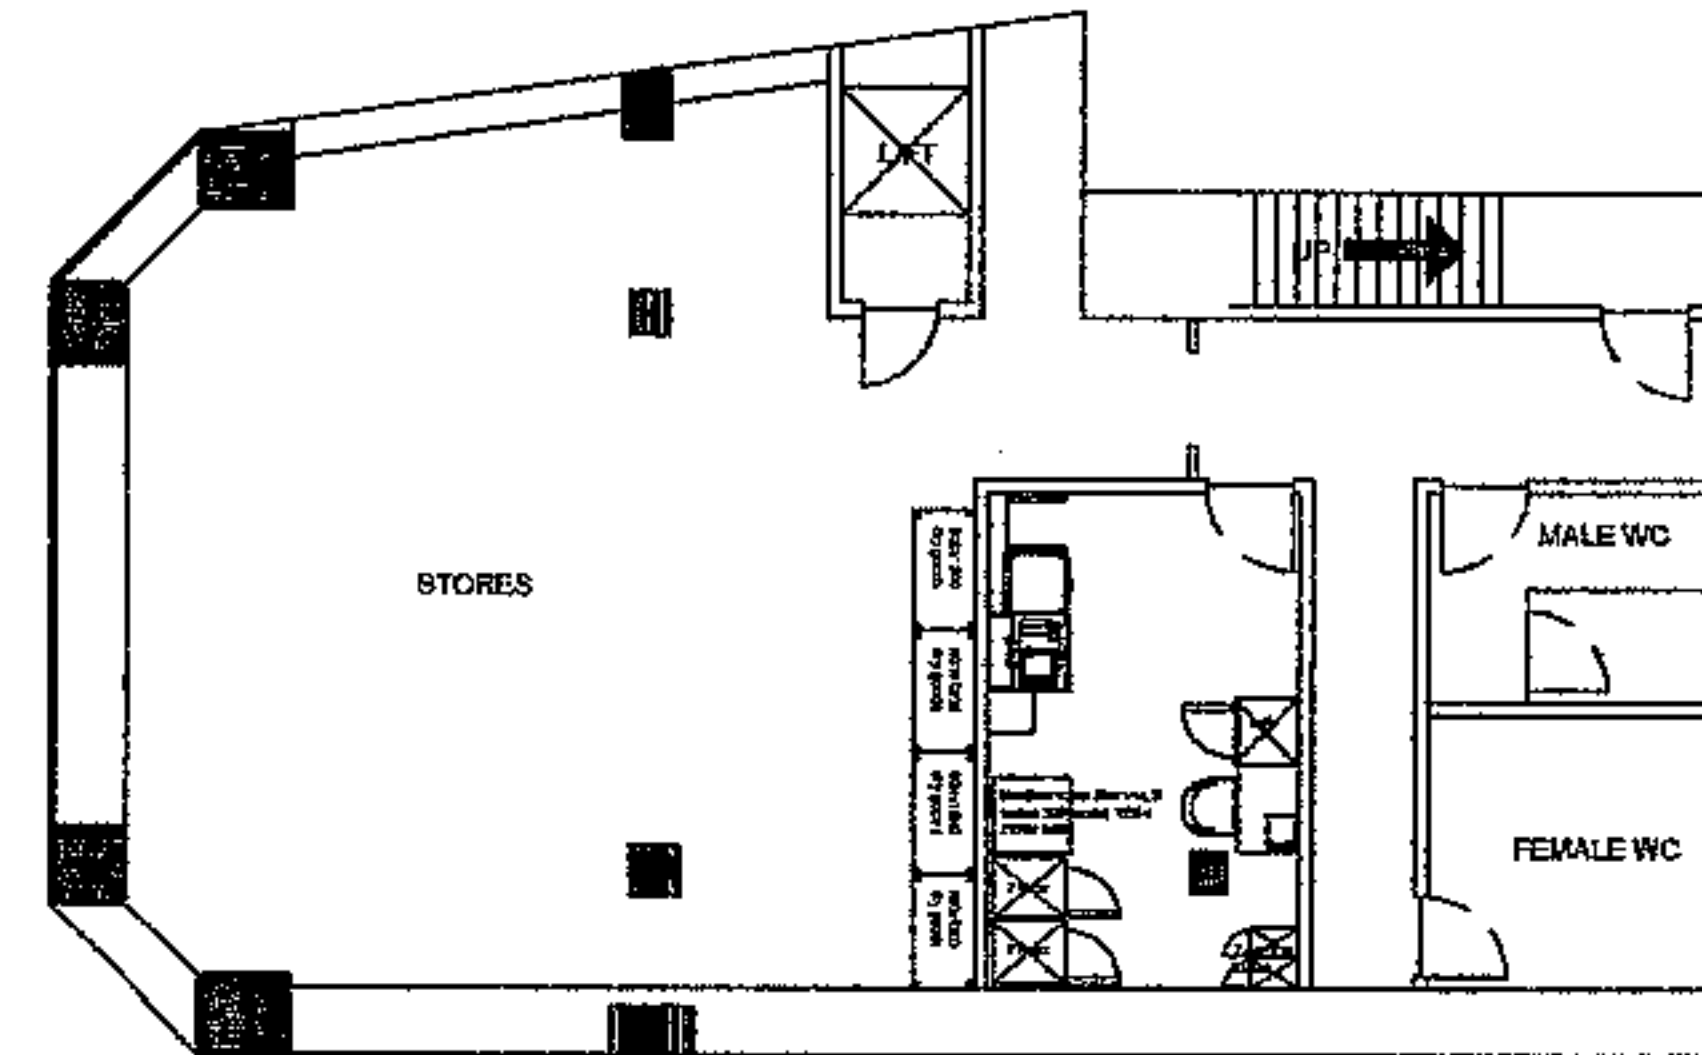

PROPOSED FIRST FLOOR PLAN @ 1:100

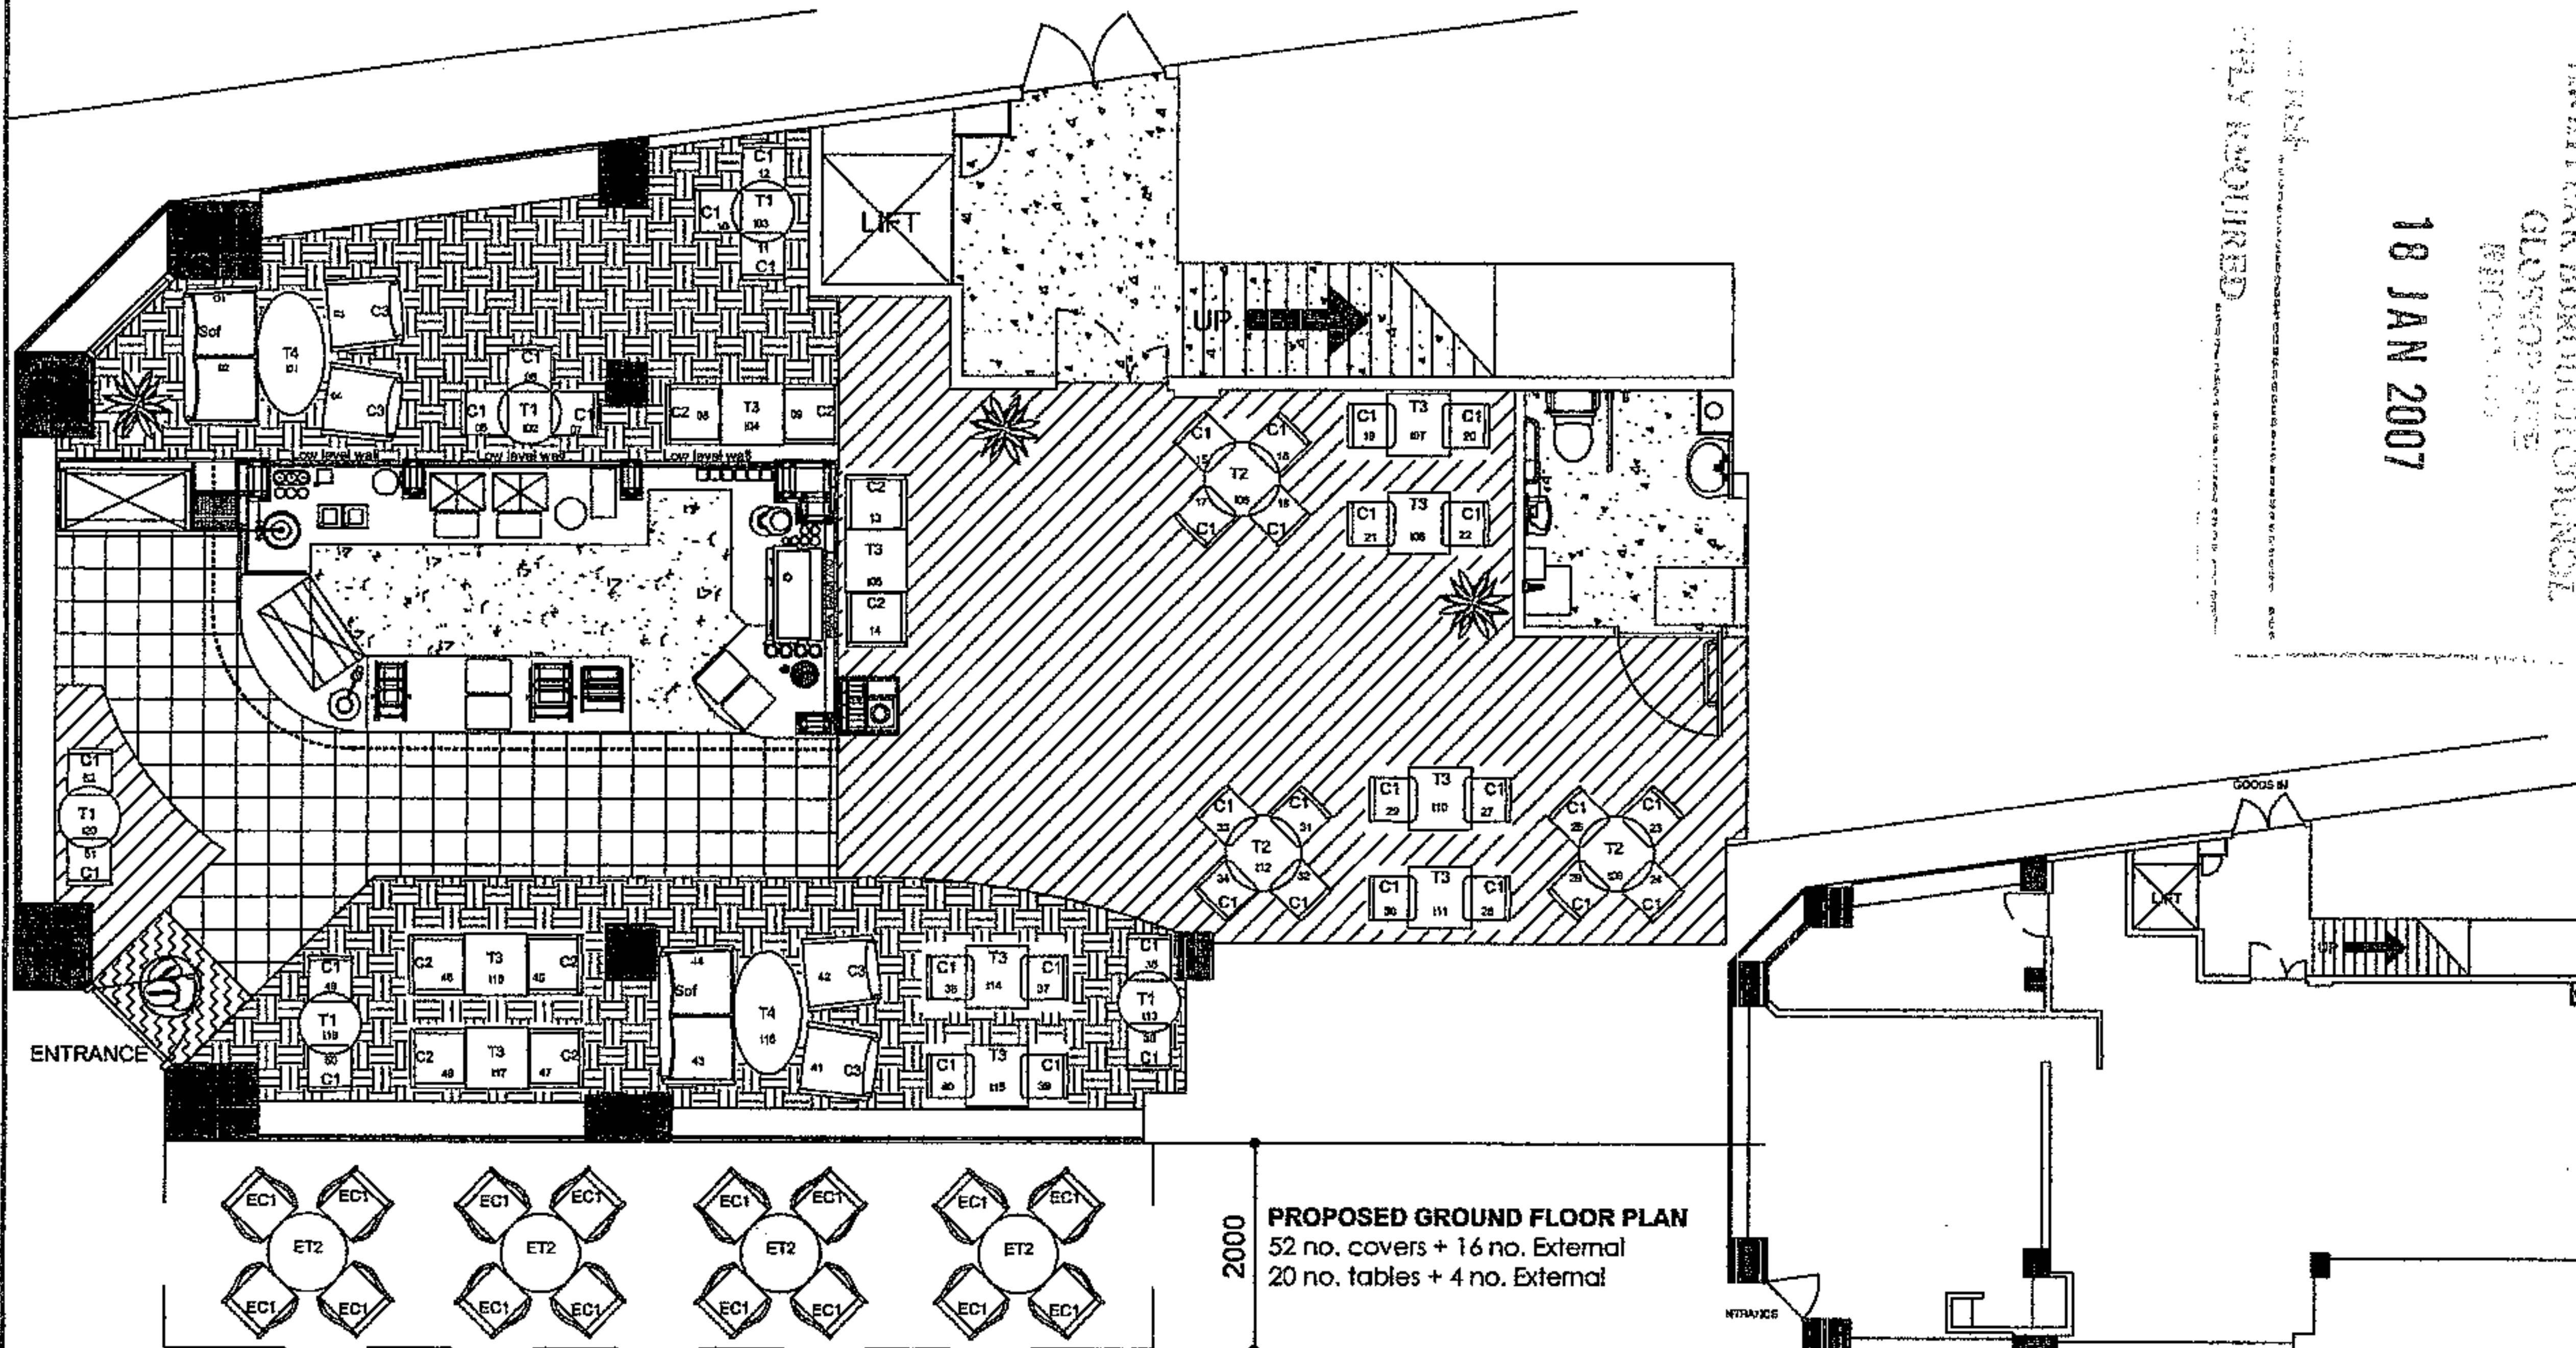

PROPOSED GROUND FLOOR PLAN
52 no. covers + 16 no. External
20 no. tables + 4 no. External

EXISTING GROUND FLOOR PLAN @ 1:100

3rd Floor, Tring House, 77-81 High Street
Tring, Hertfordshire HP23 4AB
Tel: 01442 827105 Fax: 01442 825381
E-mail: admin@peppm.co.uk

NOTE: Do not scale this drawing. This drawing is copyright and must not be reproduced wholly or in part without prior permission. The drawing is to be read in conjunction with all relevant drawings and documents issued by PEP Project Management Ltd & other consultants.

HPK 2007 / 0038

PEP

CLIENT

COSTA COFFEE

PROJECT

GLOSSOP

ADDRESS

DRAWING TITLE

EXISTING & PROPOSED ELEVATIONS

JOB/DRAWING NO.

SCALE

DATE

542006/05

1:50

27/11/06

DRAWN BY


CHECKED BY

YM


NC

REVISIONS


REV. DATE/DESCRIPTION

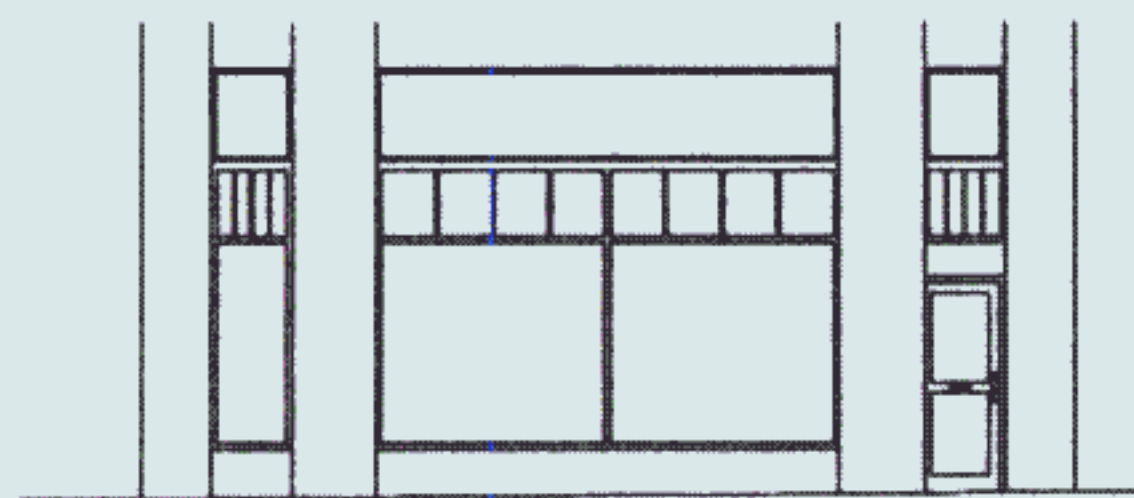


EXISTING FRONT ELEVATION @ 1:100

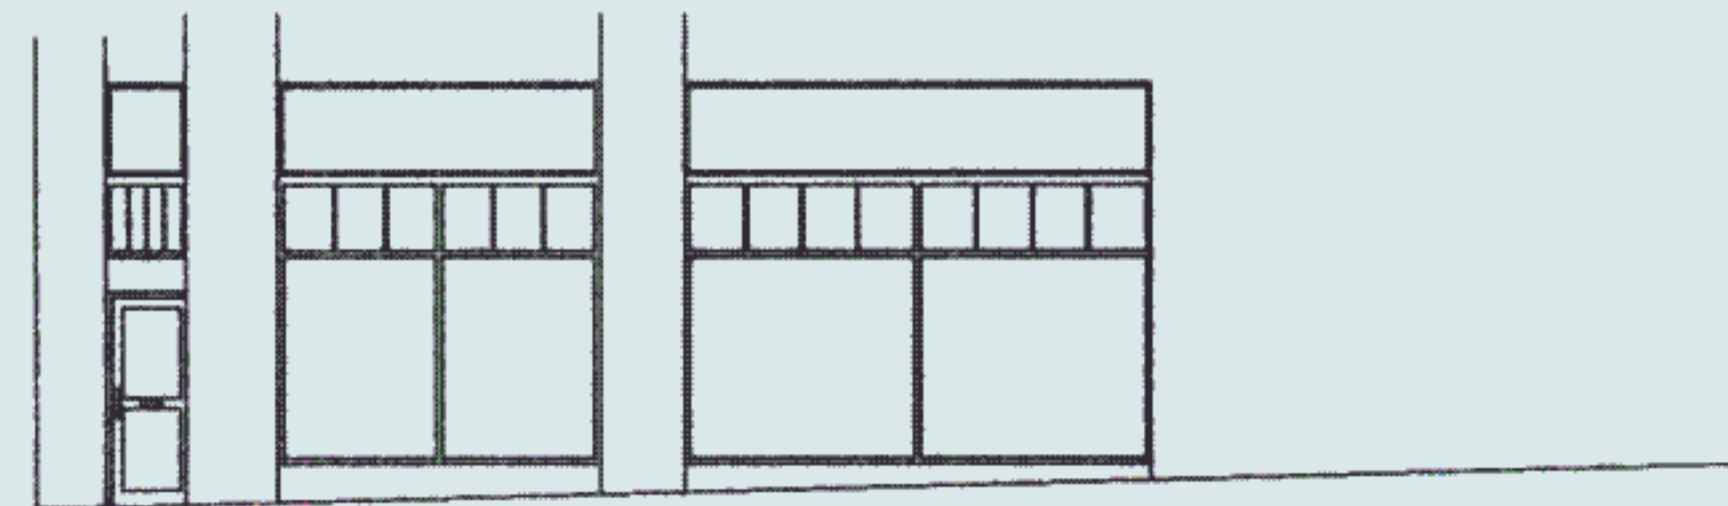

EXISTING SIDE ELEVATION @ 1:100

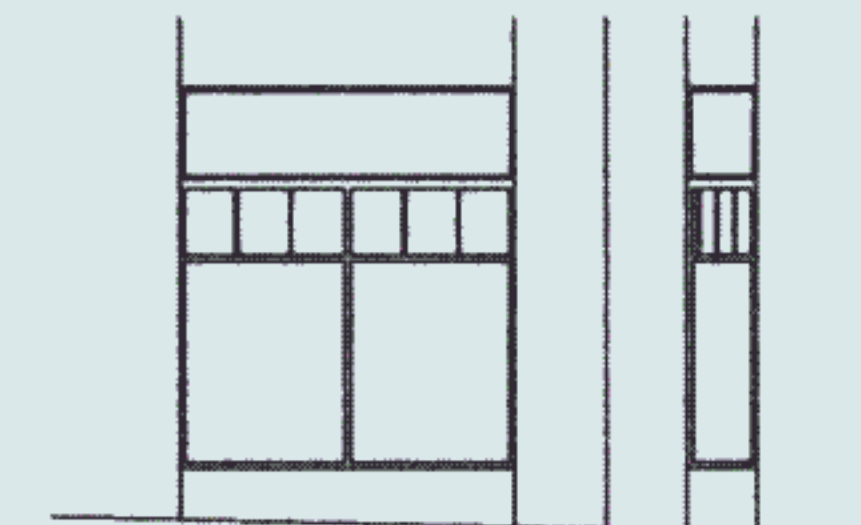

EXISTING SIDE ELEVATION @ 1:100

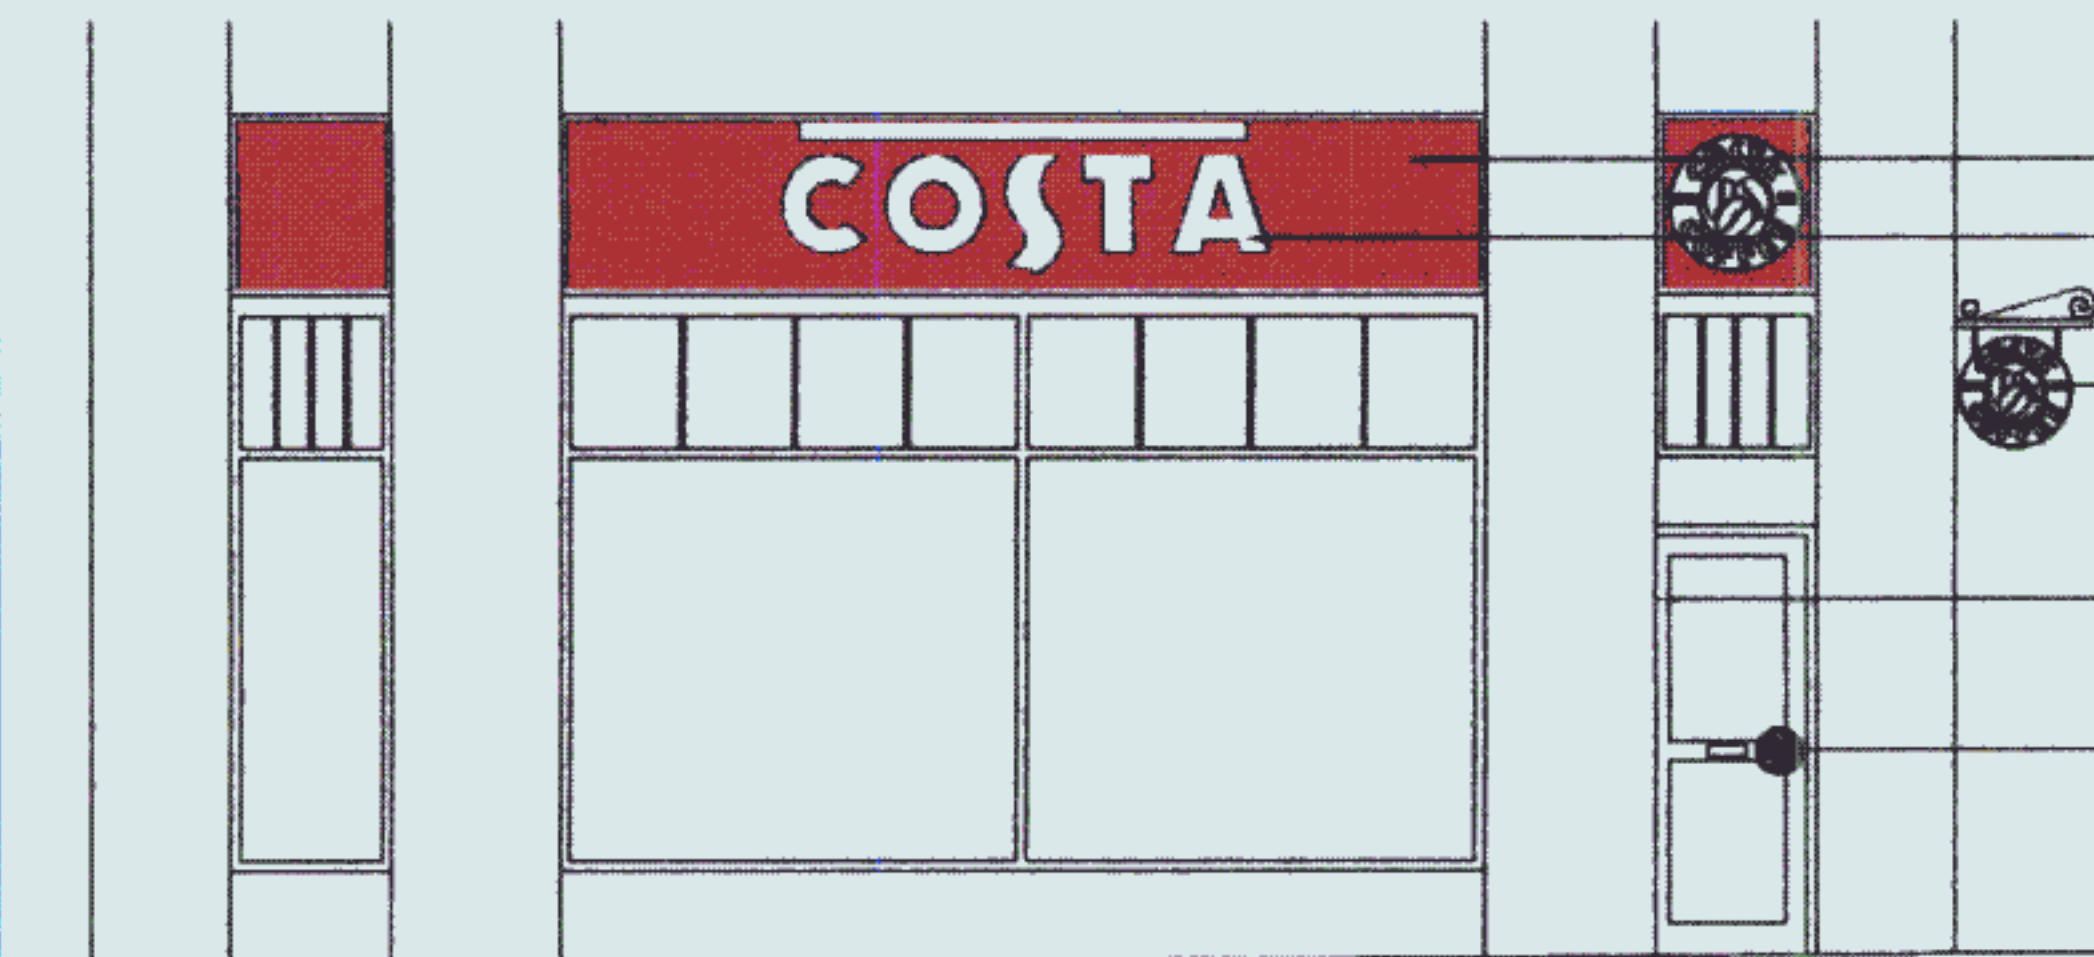

PROPOSED FRONT ELEVATION

- EXISTING FASCIA DECORATED COSTA RED
- APPLIED COSTA LETTERS TO FASCIA, ILLUMINATED VIA TROUGH LIGHT
- COSTA COFFEE EXTERNALLY ILLUMINATED CIRCULAR PROJECTING SIGN (REFER DETAILS)
- EXISTING SHOPFRONT AND ENTRANCE DOOR TO BE FINISHED IN COSTA RED.
- DOOR HANDLES BY PHILLIP WATTS LTD TO BE SUPPLIED BY MAIN CONTRACTOR



PROPOSED SIDE ELEVATION




PROPOSED SIDE ELEVATION



PROJECTING SIGN DETAILS
SCALE 1:10

COSTA COFFEE EXTERNALLY ILLUMINATED CIRCULAR PROJECTING SIGN, 60mm DEEP AND 600mm DIAMETER. EXTERNAL ILLUMINATION PROVIDED BY SHIELDED STRIP LIGHT - "SIGNLUX" BY PORTLAND LIGHTING AND MOUNTED EITHER SIDE OF BRACKET. COSTA COFFEE FRET CUT LETTERING ON ALUMINIUM TRAY STOVE ENAMELLED COSTA RED. SATIN STAINLESS STEEL COFFEE BEANS IN CENTRE, ALL AS STANDARD DETAIL.

EXTERNAL TROUGH LIGHT OVER FASCIA SIGN
TRAY
APPLIED COSTA LETTERS

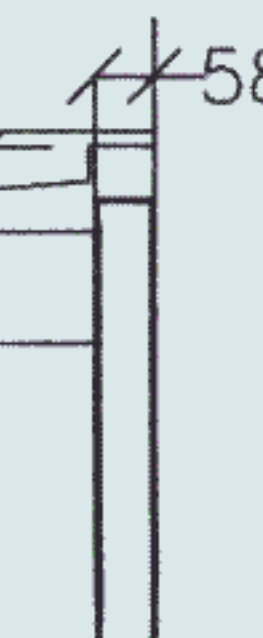

FASCIA DETAIL
SCALE 1:10

HIGH PEAK BUILDING SOLUTIONS

GLOSSOP

18

18 JAN 2007

3rd Floor, Tring House, 77-81 High Street
Tring, Hertfordshire HP23 4AB
Tel: 01442 827106 Fax: 01442 825381
E-mail: admin@peppm.co.uk

NOTE: Do not scale this drawing. This drawing is copyright and must not be reproduced wholly or in part without prior permission. The drawing is to be read in conjunction with all relevant drawings and documents issued by PEP Project Management Ltd & other consultants

COSTA COFFEE

ADDRESS

REV.	DATE/DESCRIPTION
------	------------------

3rd Floor, Tring House, 77-81 High Street
Tring, Hertfordshire HP23 4AB
Tel: 01442 827106 Fax: 01442 825381
E-mail: admin@peppm.co.uk

NOTE: Do not scale this drawing. This drawing is copyright and must not be reproduced wholly or in part without prior permission. The drawing is to be read in conjunction with all relevant drawings and documents issued by PEP Project Management Ltd & other consultants

**PROPOSED REFLECTED CEILING PLAN
FIRST FLOOR**

PEP

CLIENT

COSTA COFFEE

PROJECT

GLOSSOP

ADDRESS

DRAWING TITLE

PROPOSED ARTWORK & SIGNAGE PLAN

JOB/DRAWING NO.

542006/03

SCALE

1:50

DATE

27/11/06

DRAWN BY





YU

CHECKED BY

NC

REVISIONS

REV. DATE/DESCRIPTION

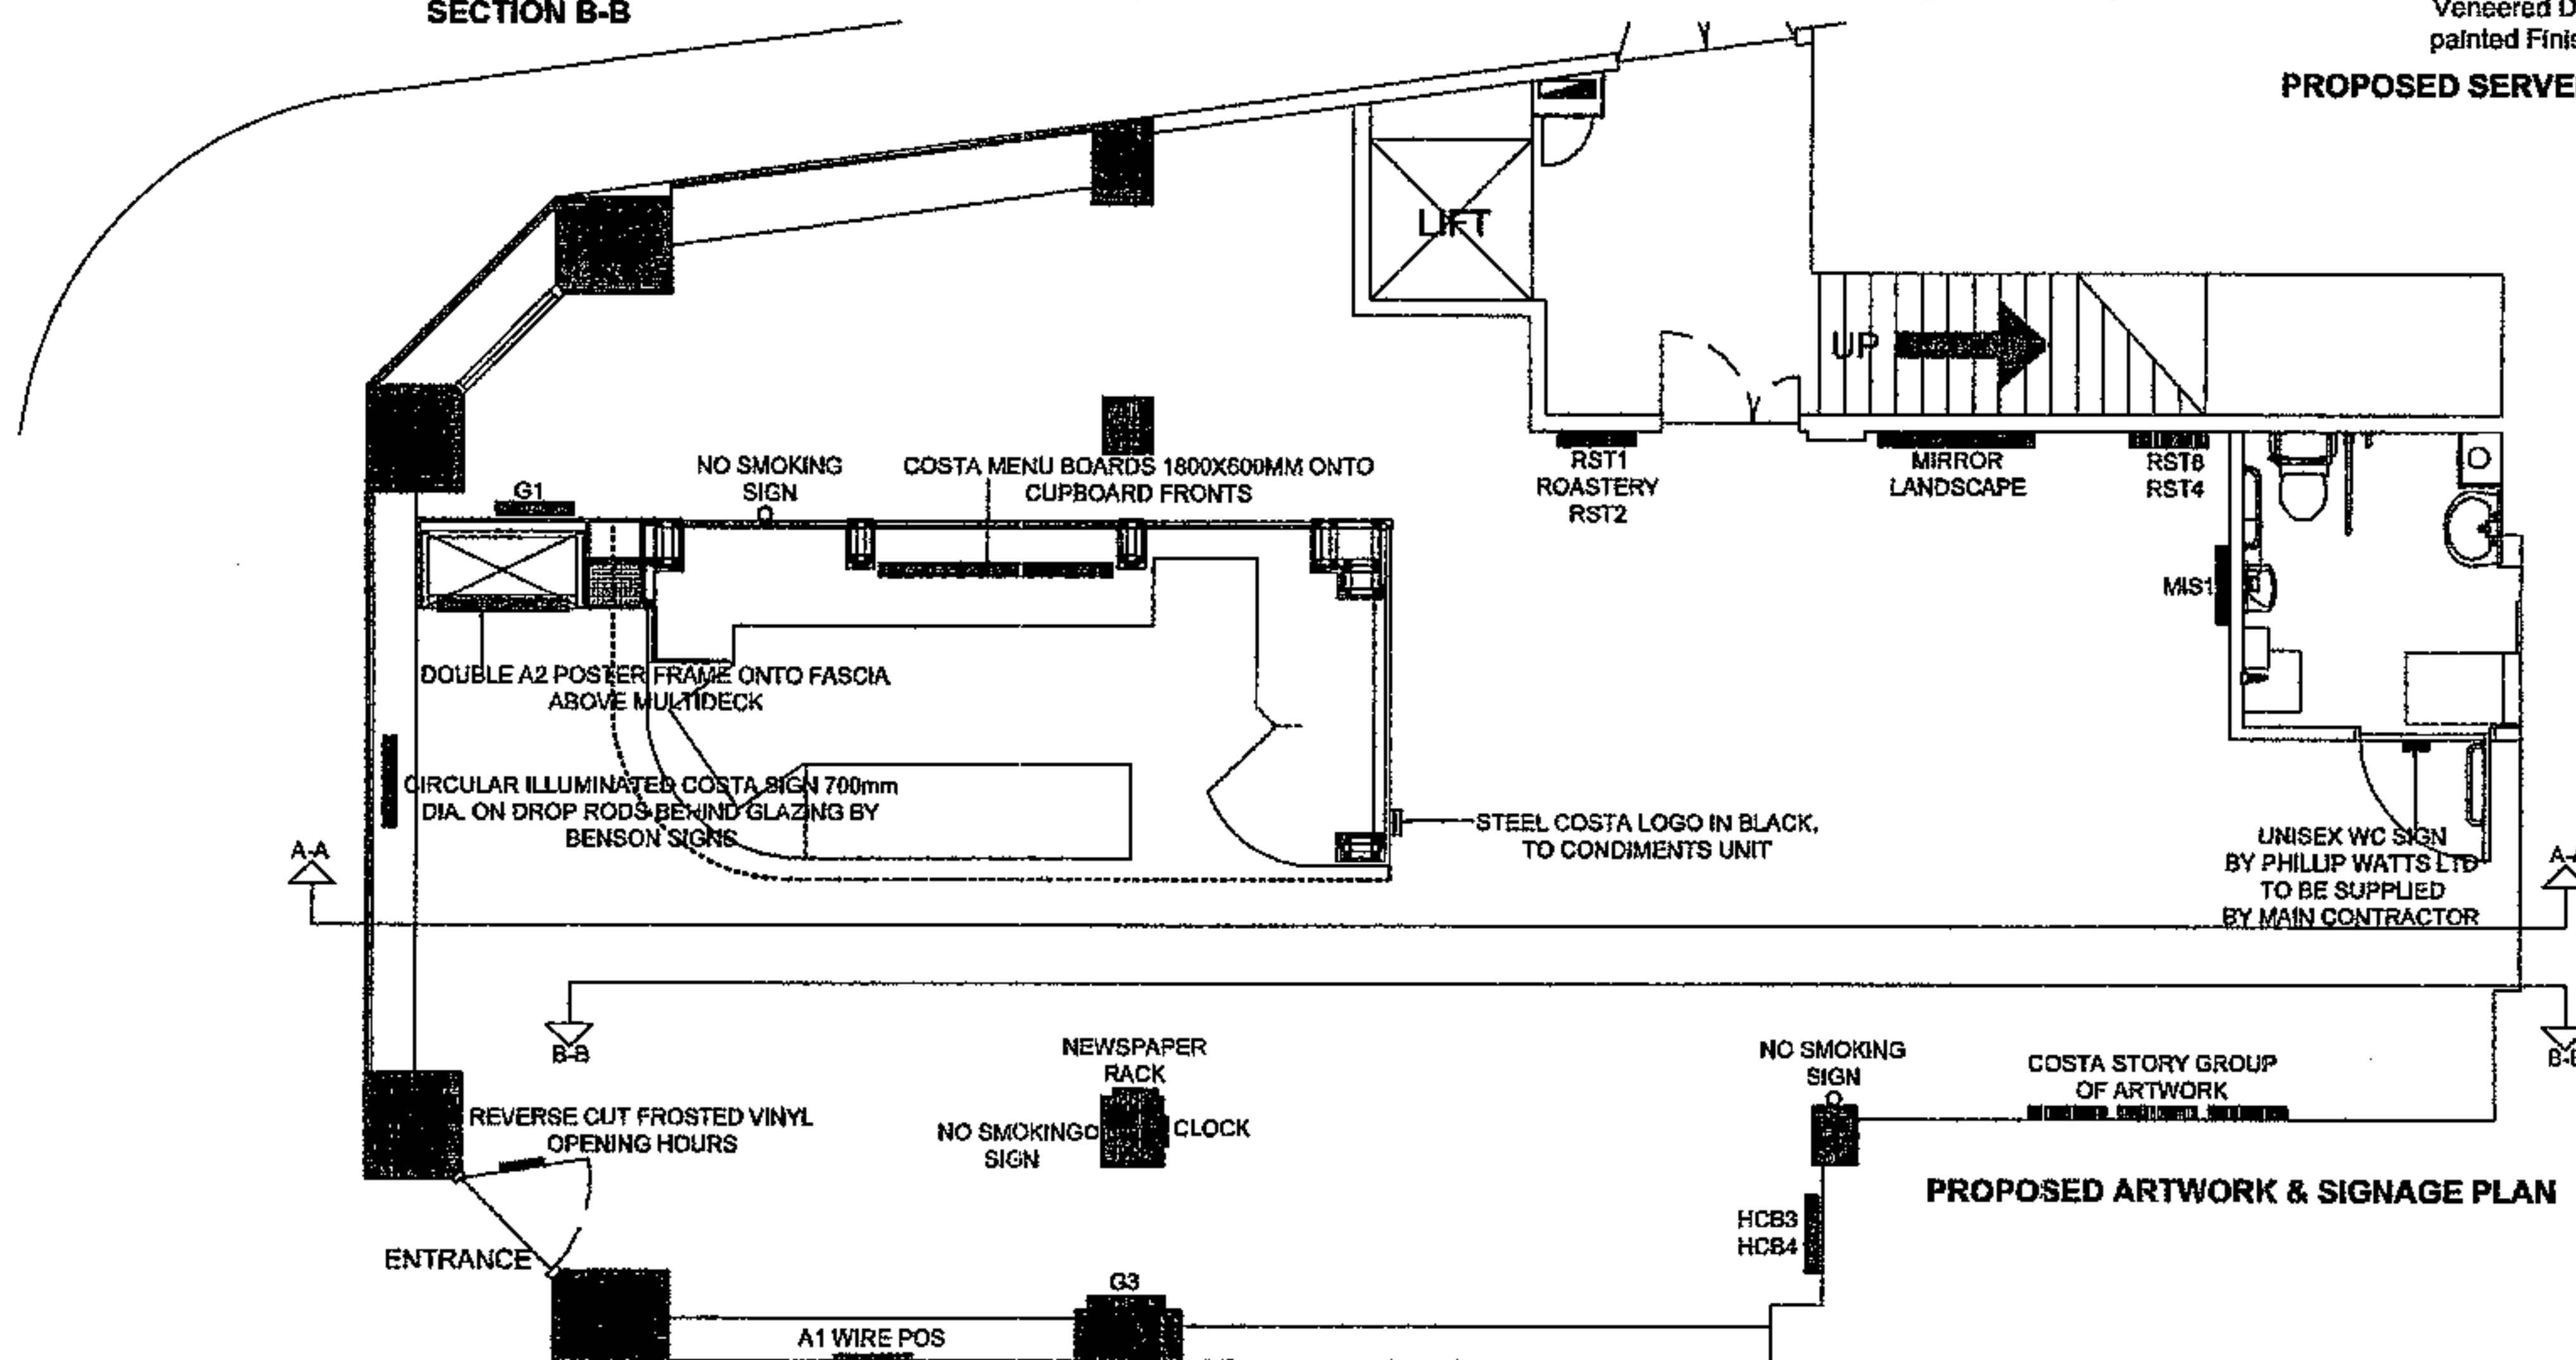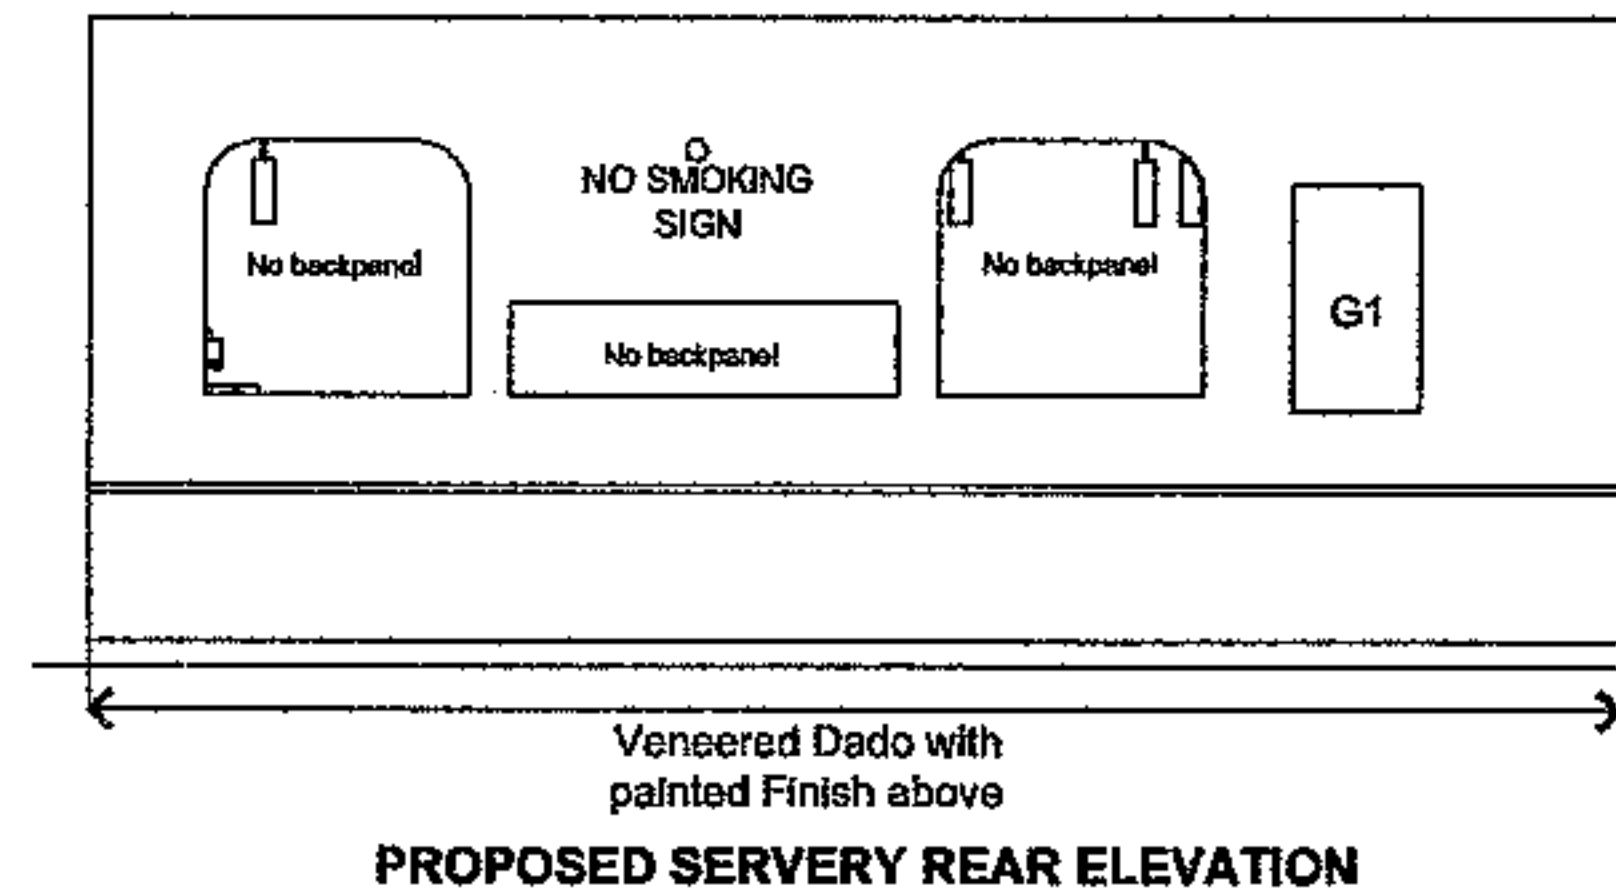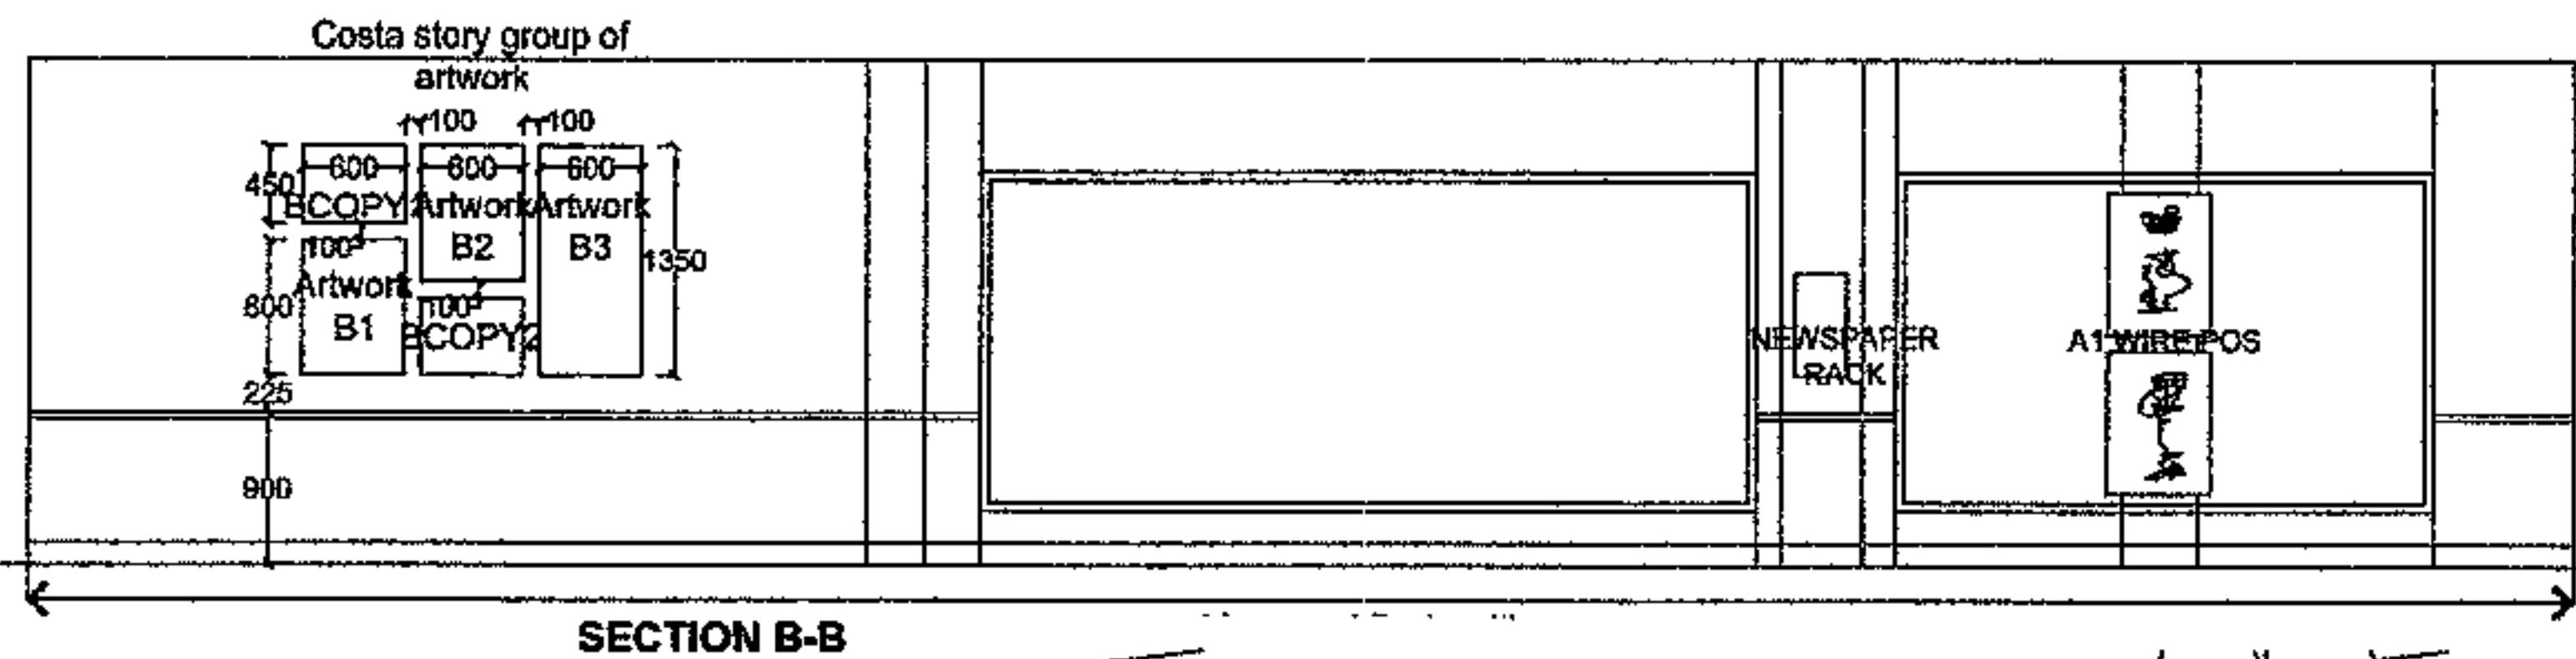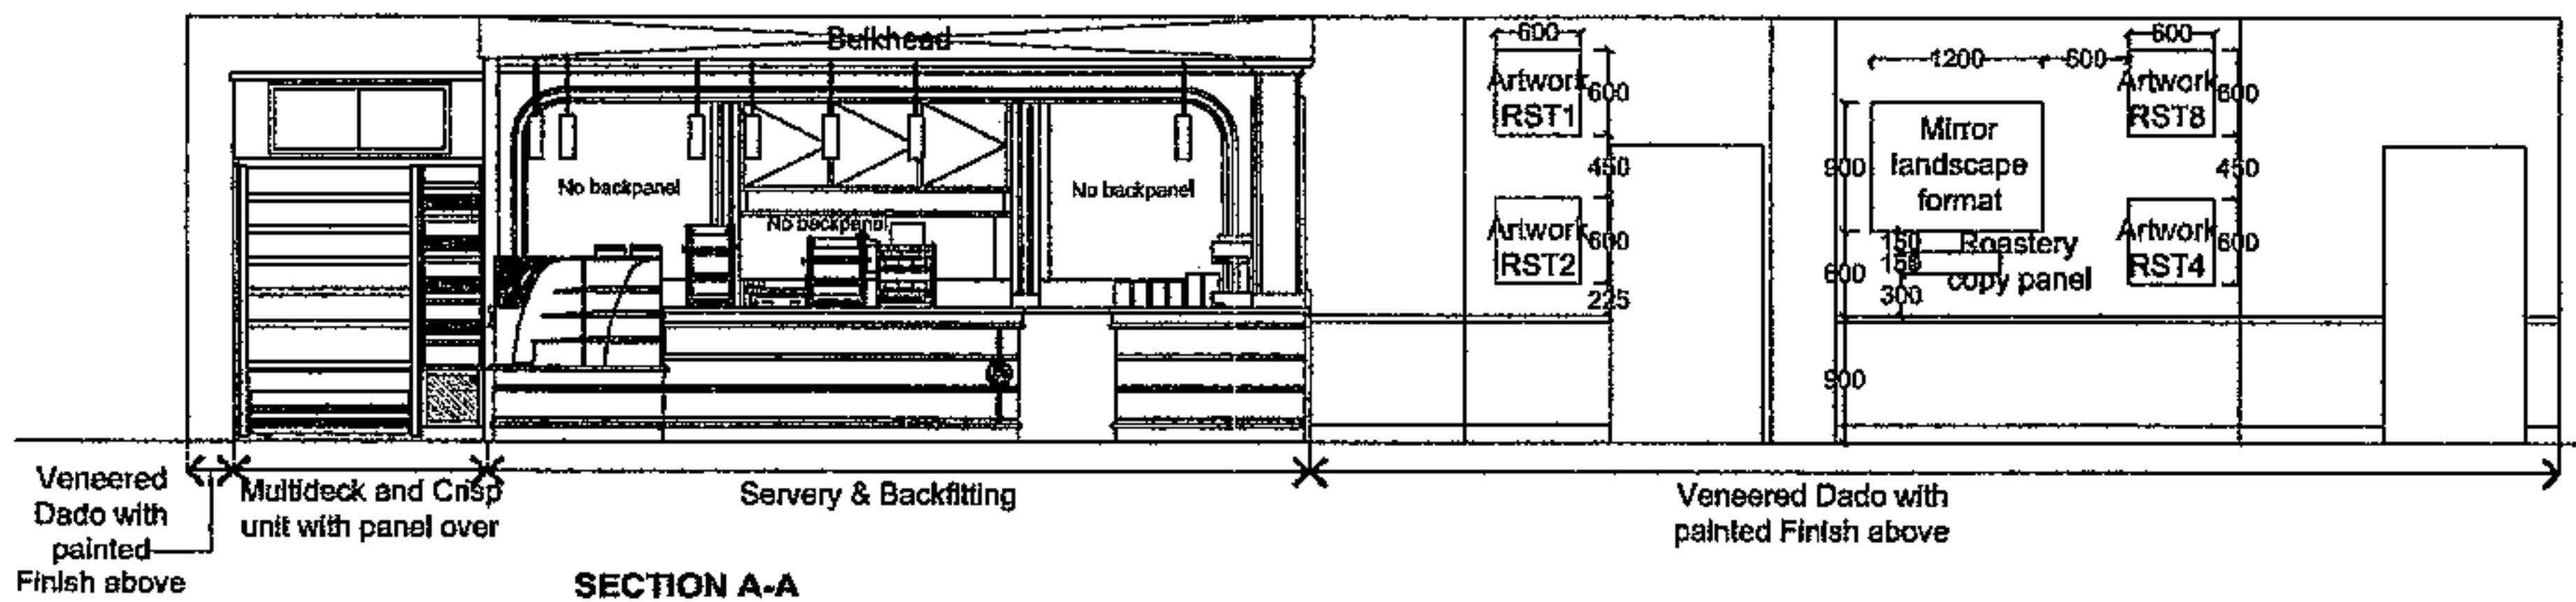

HIGH PEAK BOROUGH COUNCIL
GLOSSOP SITE
18 JAN 2007

REPLY REQUIRED

3rd Floor, Tring House, 77-81 High Street
Tring, Hertfordshire: HP23 4AB
Tel: 01442 827106 Fax: 01442 825381
E-mail: admin@peppm.co.uk

NOTE: Do not scale this drawing. This drawing is copyright and must not be reproduced wholly or in part without prior permission. The drawing is to be read in conjunction with all relevant drawings and documents issued by PEP Project Management Ltd & other consultants.

252

F1	Antico Flooding. Contractor must prepare ad sub-floor before fitting Antico, allowing for any plywood to be laid to flow & level with adjoining floor finishes. Antico to be laid AS an extension on plain, Antico not Antico woods. Ref: W77106, 775-9 (shown striped). Int: D2476, 85-1498. Antico to be laid strictly to manufacturers instructions.
F2	Antico Terrazzo Cassy 803RHS Antico Light Sodalmarque Sandstone SD14 The striping should be CHSD Plain Concrete form side
F3	New pattern carpet, Barkall Chirpale, Ref: 01254 805222, Ref: Barkale, Infirly range, Metrix, Spire, 2/36007, in Corleton quality. Contractor must prepare ad sub floors before fitting carpets, allowing for any plywood etc. & surrounding walls (which doors are removed). Carpets to be laid on floor underlay, 80% latex & 80% wool. Carpet to be laid strictly to manufacturers instructions. Seaming plans must be agreed with manufacturer & delivery dates confirmed.
F4	Synthetic flooring. Contractor to allow for all sub floor preparation, including leveling & any plywood to be laid to bring to flow & level with adjoining floor finishes. Ref: Jeymet, Int: 2004. Advanced carpet quality bonded correct bonded outdoor rubber courts bonded polypropylene synthetic brush extremely matting - with combined absorbency & seaming sections, 10mm pile, (skin color) Tan, Logo indoor Brown.
F5	Safety Flooring. Ref: PolySafe standard, Andique Copper #120. All jobs to be not installed in machinery tendril and with cover slittings. All to be laid strictly to manufacturers instructions.
Allow for neatly cutting floor finishes at all gutters, waste pipe, manhole frames, etc. as required. All recessed manhole covers to be infilled with adjacent floor finish, laid to flow & level with main floor.	

(A)	WALLS: Green art & craft 5 (Diary).
(B)	WALLS: Outer heritage edwardian light purple brown, vinyl matt.
(C)	WALLS: Coast red, SOLOR for Costa Stay - vinyl matt.
(D)	DOORS WITHIN SERVICE AREA: Outer face, coast red outer SOLOR, satin glass.

ENTRANCE

F1

F2

F3

F5

LIFT

UP

GOODS IN

WINSTON-SALEM BOROUGH COUNCIL
GLOUCESTER
TOWN

[illegible]

COSTA COFFEE

ADDRESS

JOB/DRAWING NO.	SCALE	DATE
542006/02	1:50	11/10/05

DRAWN BY	CHECKED BY
YM	NC

[illegible]

NOTE: Do not scale this drawing. This drawing is copyright and must not be reproduced wholly or in part without prior permission. The drawing is to be read in conjunction with all relevant drawings and documents issued by PEP Project Management Ltd & other consultants