



Finishes Schedule

1. 1.8m Hit & miss timber fence
2. Timber post in galv. foot anchor
3. Timber gate


IMPORTANT NOTE:
 COPYRIGHT OF THIS DRAWING BELONGS SOLELY TO BALDWIN
 DESIGN CONSULTANCY LTD.

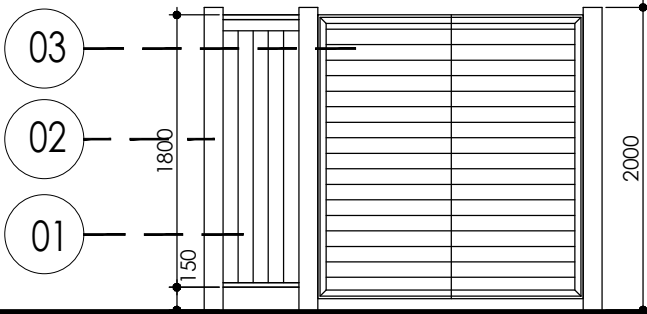


Front Elevation

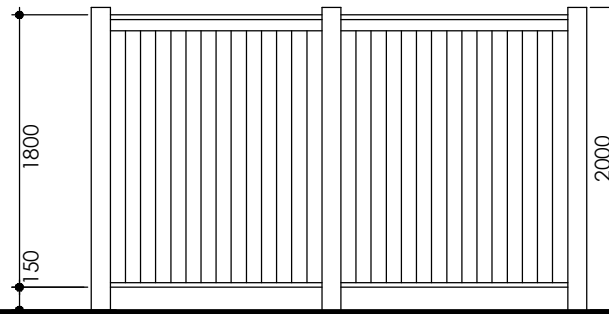


Side Elevation

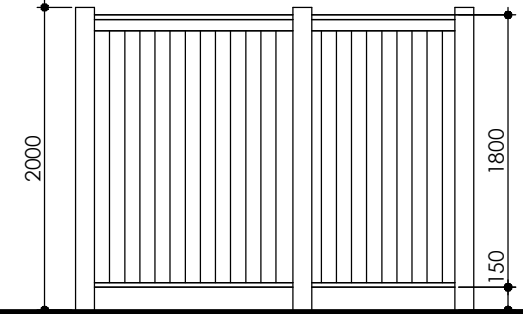

Rear Elevation

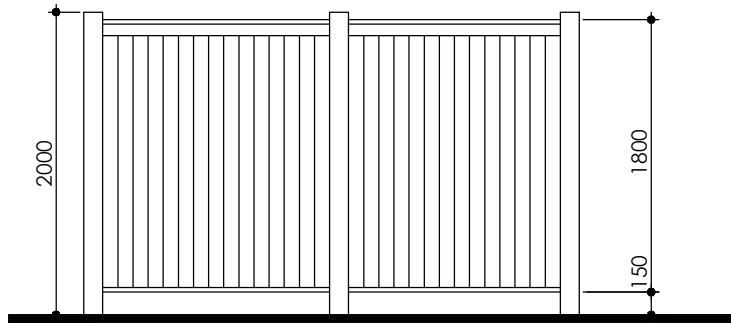


Side Elevation

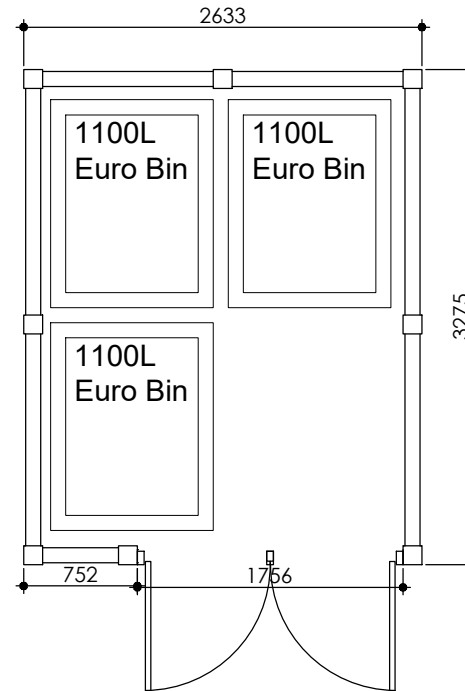

Floor Plan

Revision:	By:	Date:

BALDWIN DESIGN CONSULTANCY LTD.	Client: 
	Project Title: Residential Development
	Address: Dinting Vale, Glossop
	Drawing Title: Apartment Bin Store Floor Plans & Elevations
	Drawing No: WH/DV/HT/BS/01
Dwn: MB Ckd: GB Scale: 1:50	Date: 19/05/2023 Paper Size: A4

4 Marina Walk, Pennington Wharf, Plank Lane, Leigh, WN7 4EZ
 e-mail: enquiries@baldwindesign.net
 www.baldwindesign.net
 Tel: 01925 747615

