




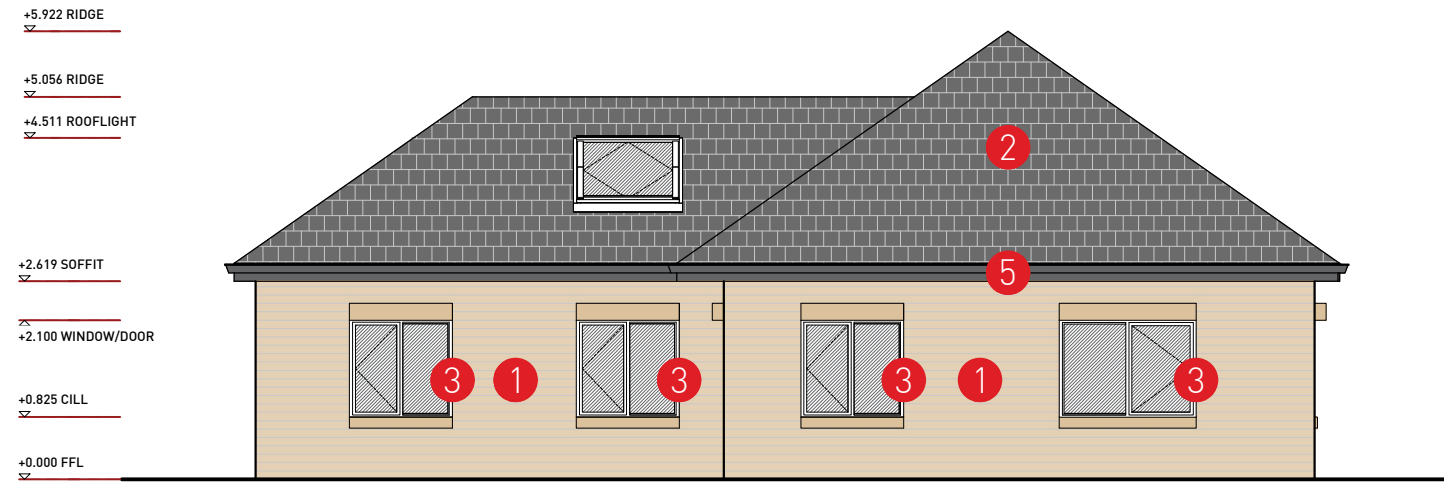


03 FRONT ELEVATION
Scale 1:100

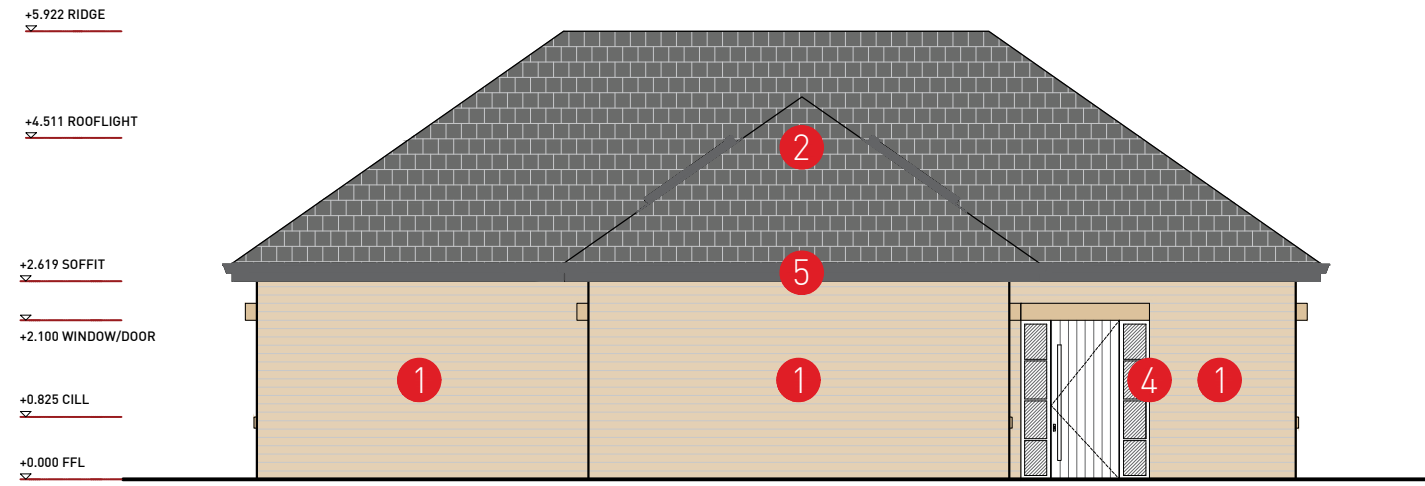


04 SIDE ELEVATION
Scale 1:100

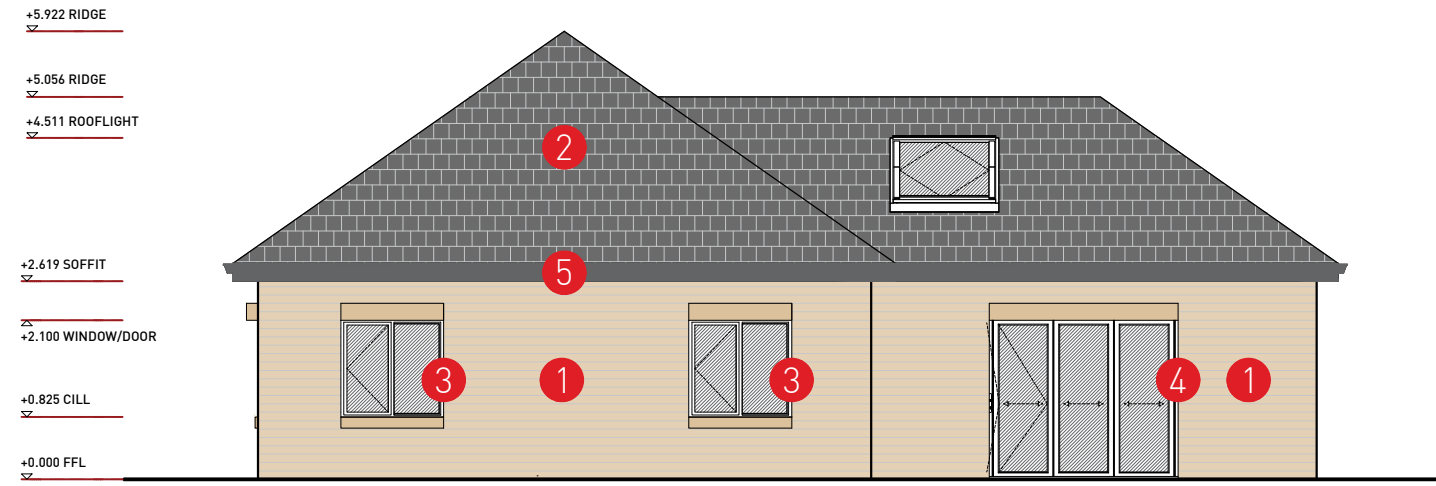


05 REAR ELEVATION
Scale 1:100

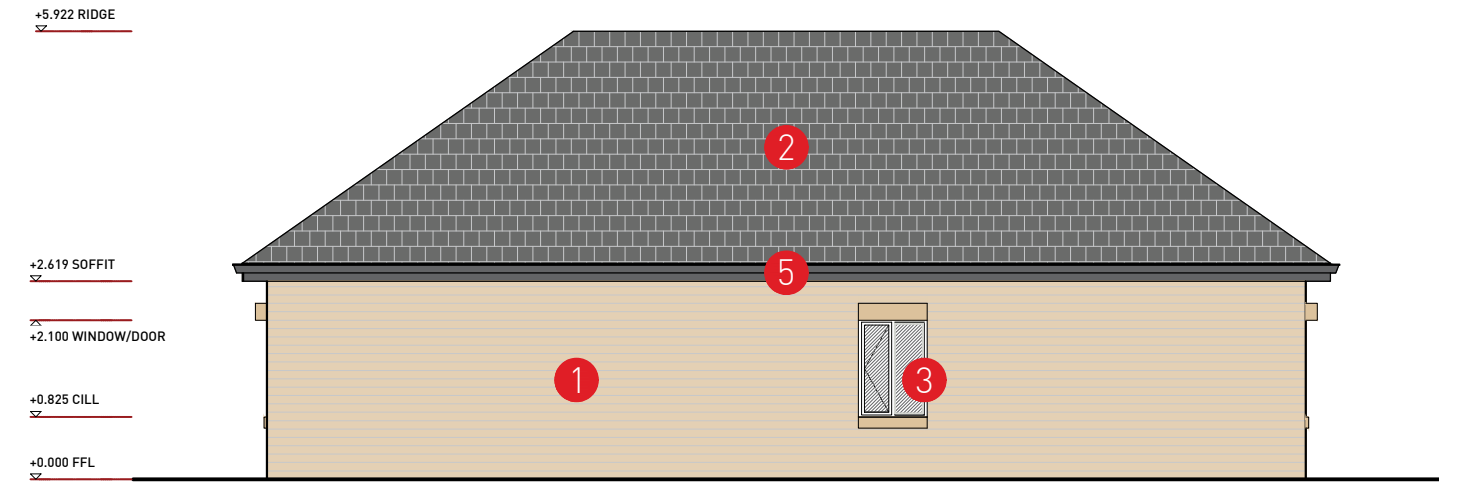

06 SIDE ELEVATION
Scale 1:100

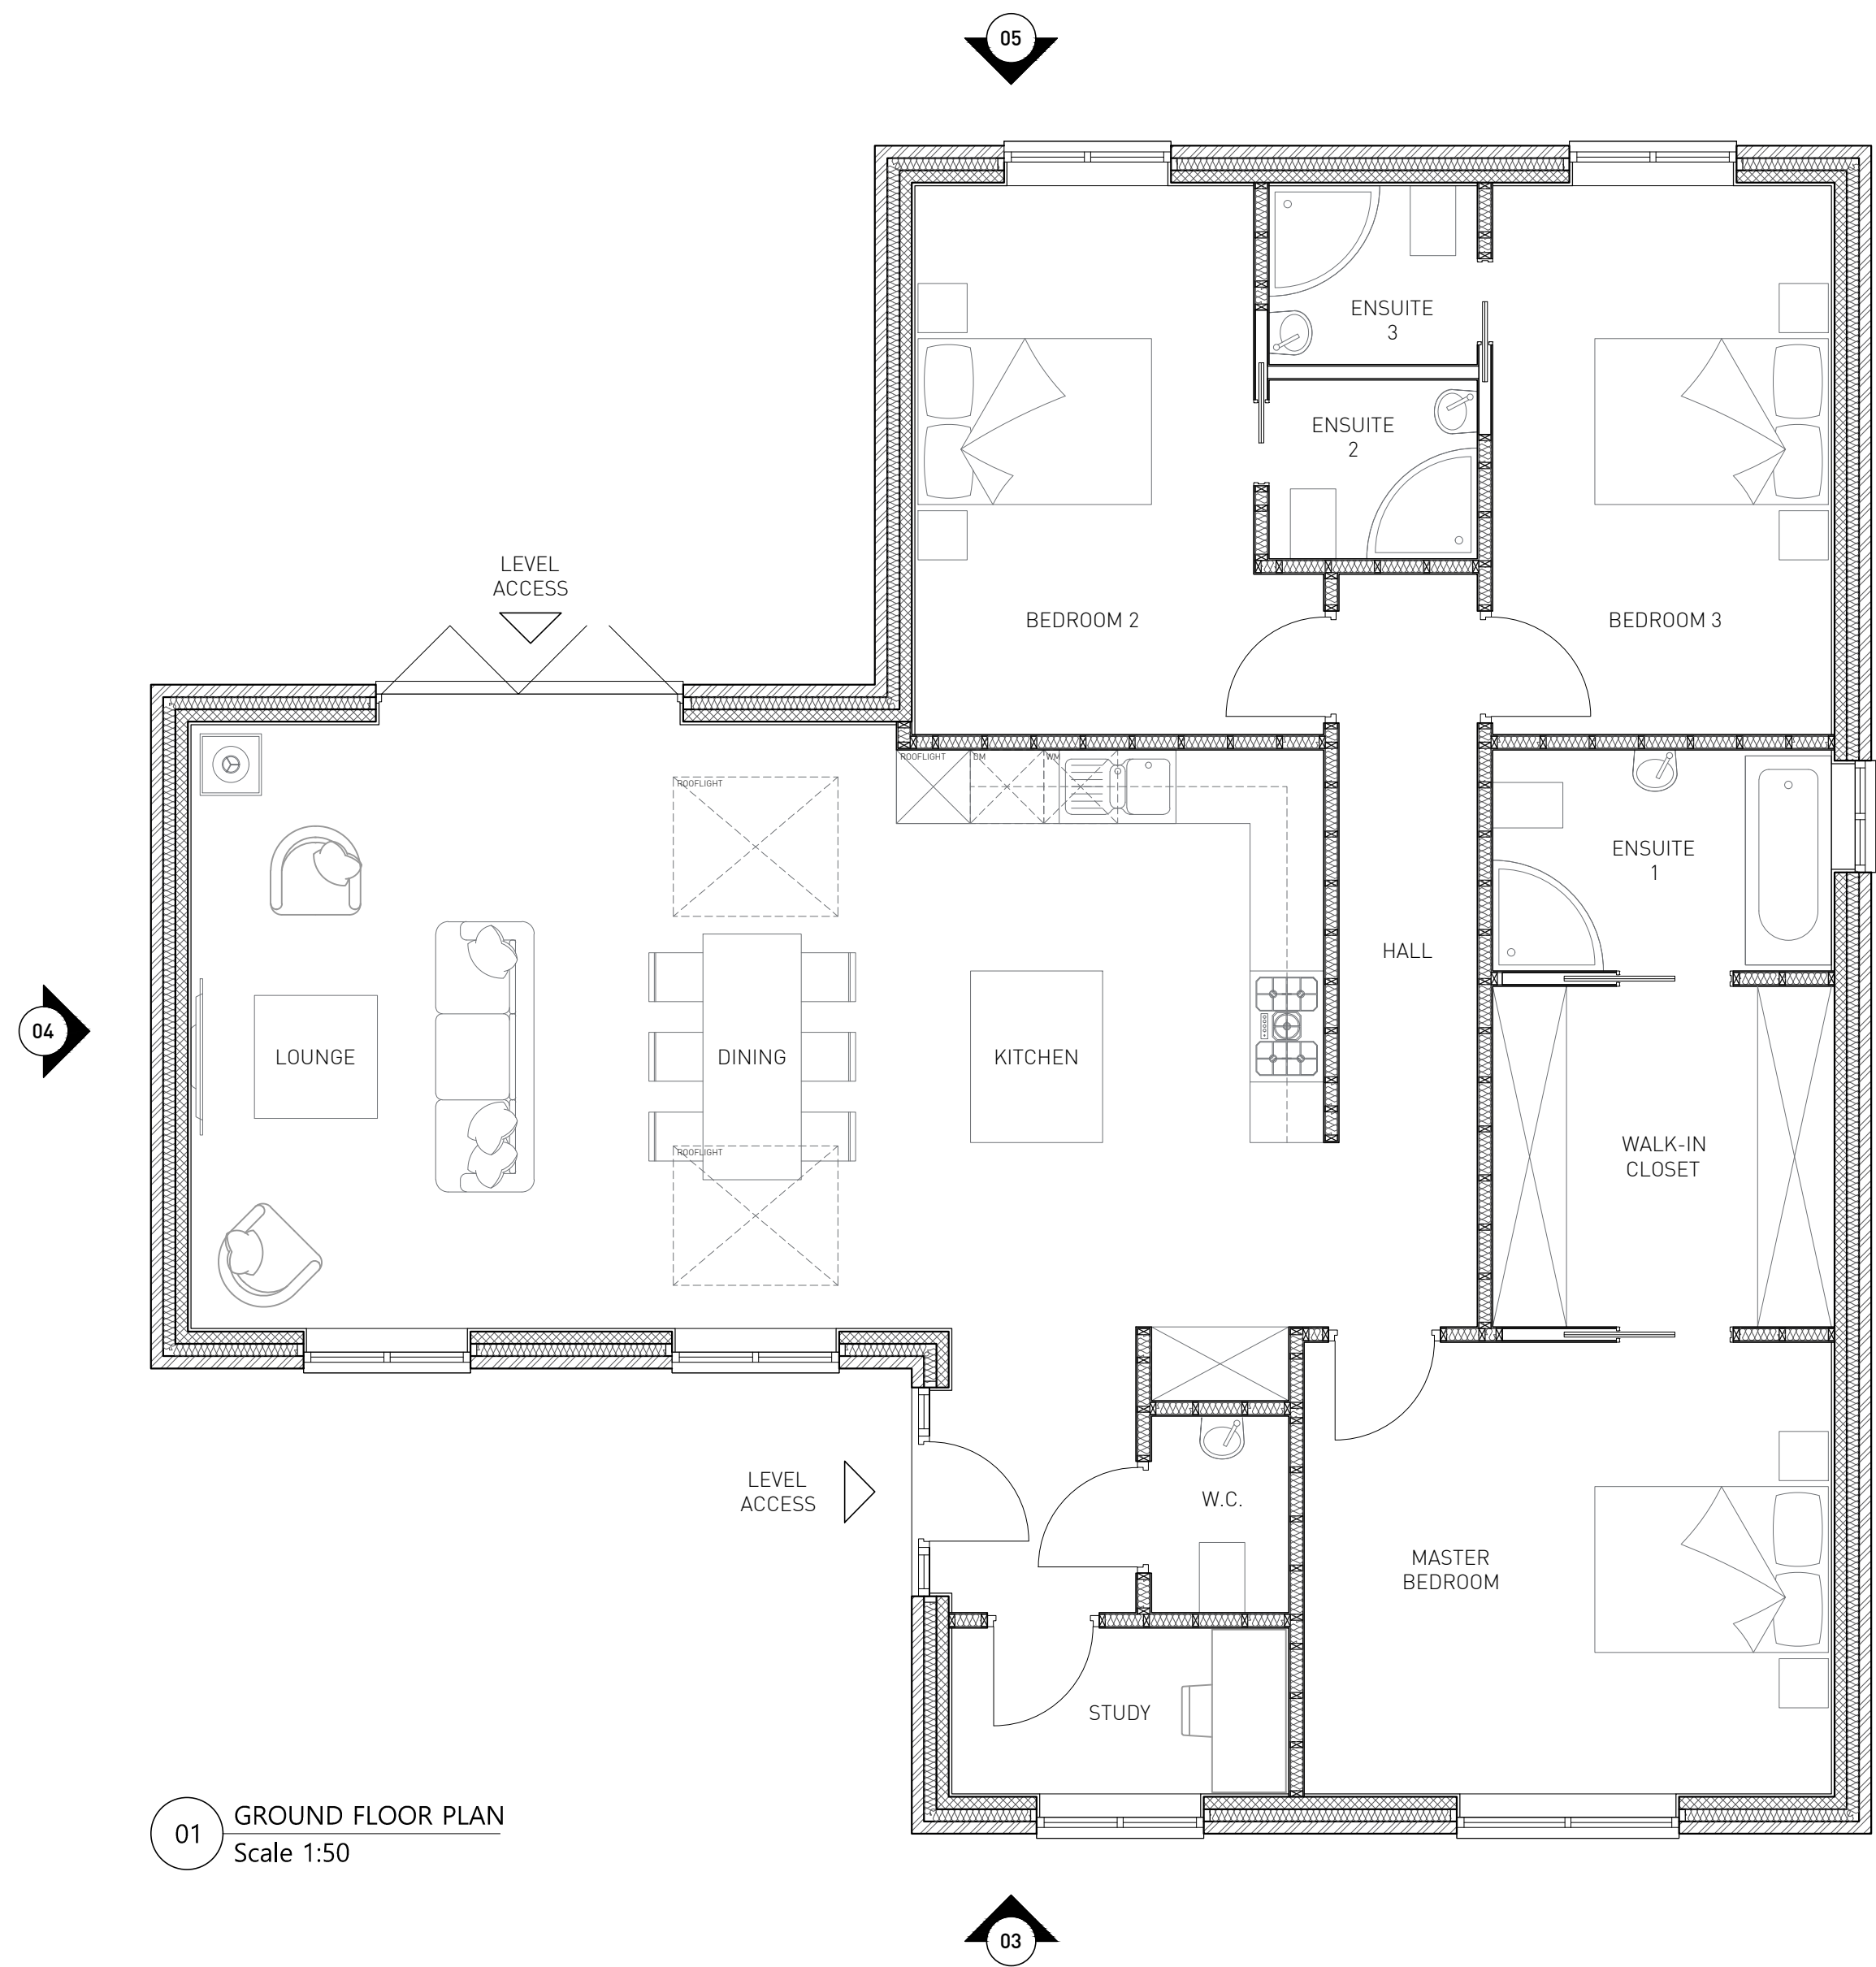

01 GROUND FLOOR PLAN
Scale 1:50

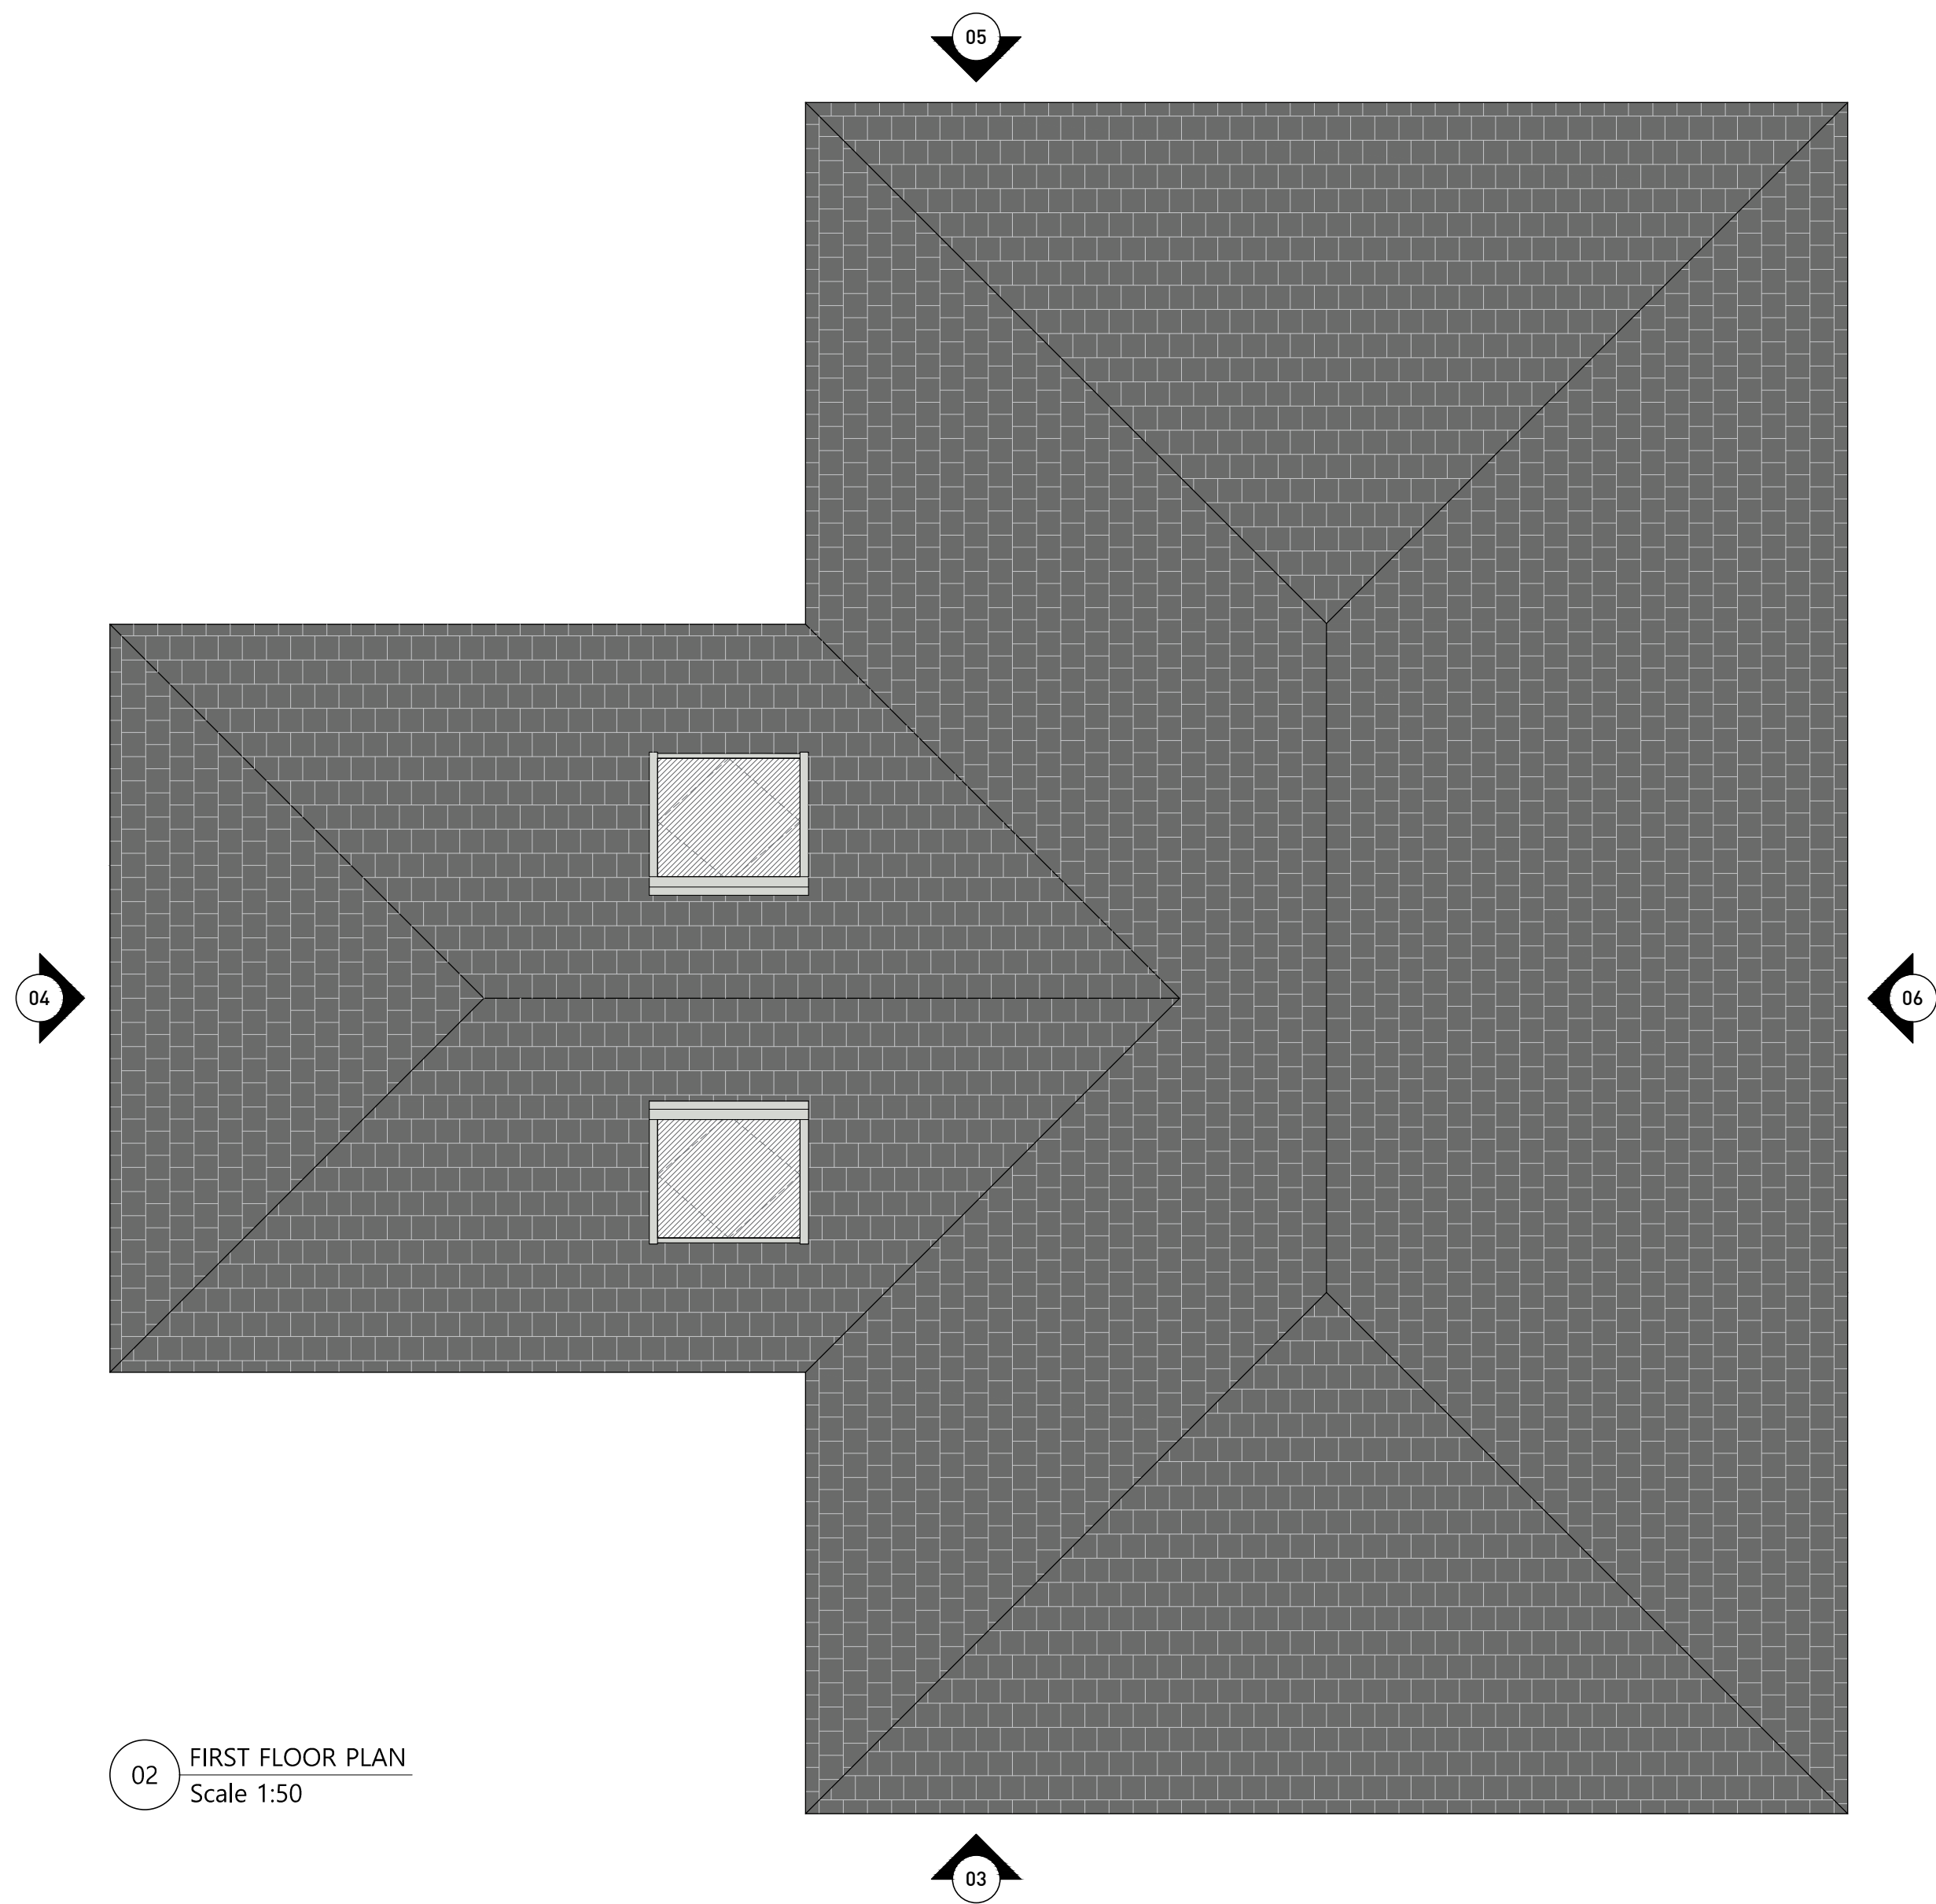


02 FIRST FLOOR PLAN
Scale 1:50

MATERIALS

- 1** FACING BLOCKWORK
Bekstone Walling in Buff Brown, pitched profile.
Headers and Cill to match.
- 2** ROOFING
Roof tiles in SSQ Del Carmen First Spanish Slate.
- 3** WINDOWS
PVCu Windows in White.
- 4** DOORS
Timber Composite Door in White.
- 5** FASCIA, SOFFITS AND GUTTERS
PVCu in Black.

Revisions				
Revision	Date	Revision notes	Drawn	Checked
A	02-10-24 02-12-24	First issue. Material notes revised.	RP RP	TA TA

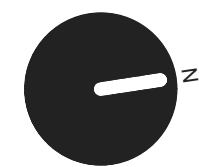

Job title
Land off Brown Edge Road, Buxton, SK17 7AF.

Client
Mr K Singh

Drawing title
Proposed Dwelling Plans and Elevations

First issued
02-10-24
Drawn by
RP

Drawing sheet size
A1
Scale
AS SHOWN

Inspected by
TA
Drawing number
6412 (P) 005
Revision
A

PLANNING

Check all dimensions and verify on site. Report any errors or omissions. © Arni Architects Ltd



Arni Architects Ltd
2 Cherry Orchard,
Newcastle-under-Lyme,
ST5 2UB.
T 01782 611 815
E info@arniarchitects.com
www.arniarchitects.com