

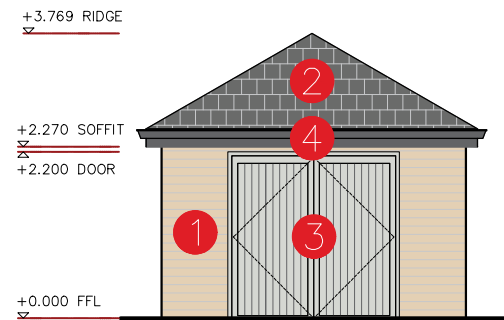



GARAGE TYPE 1

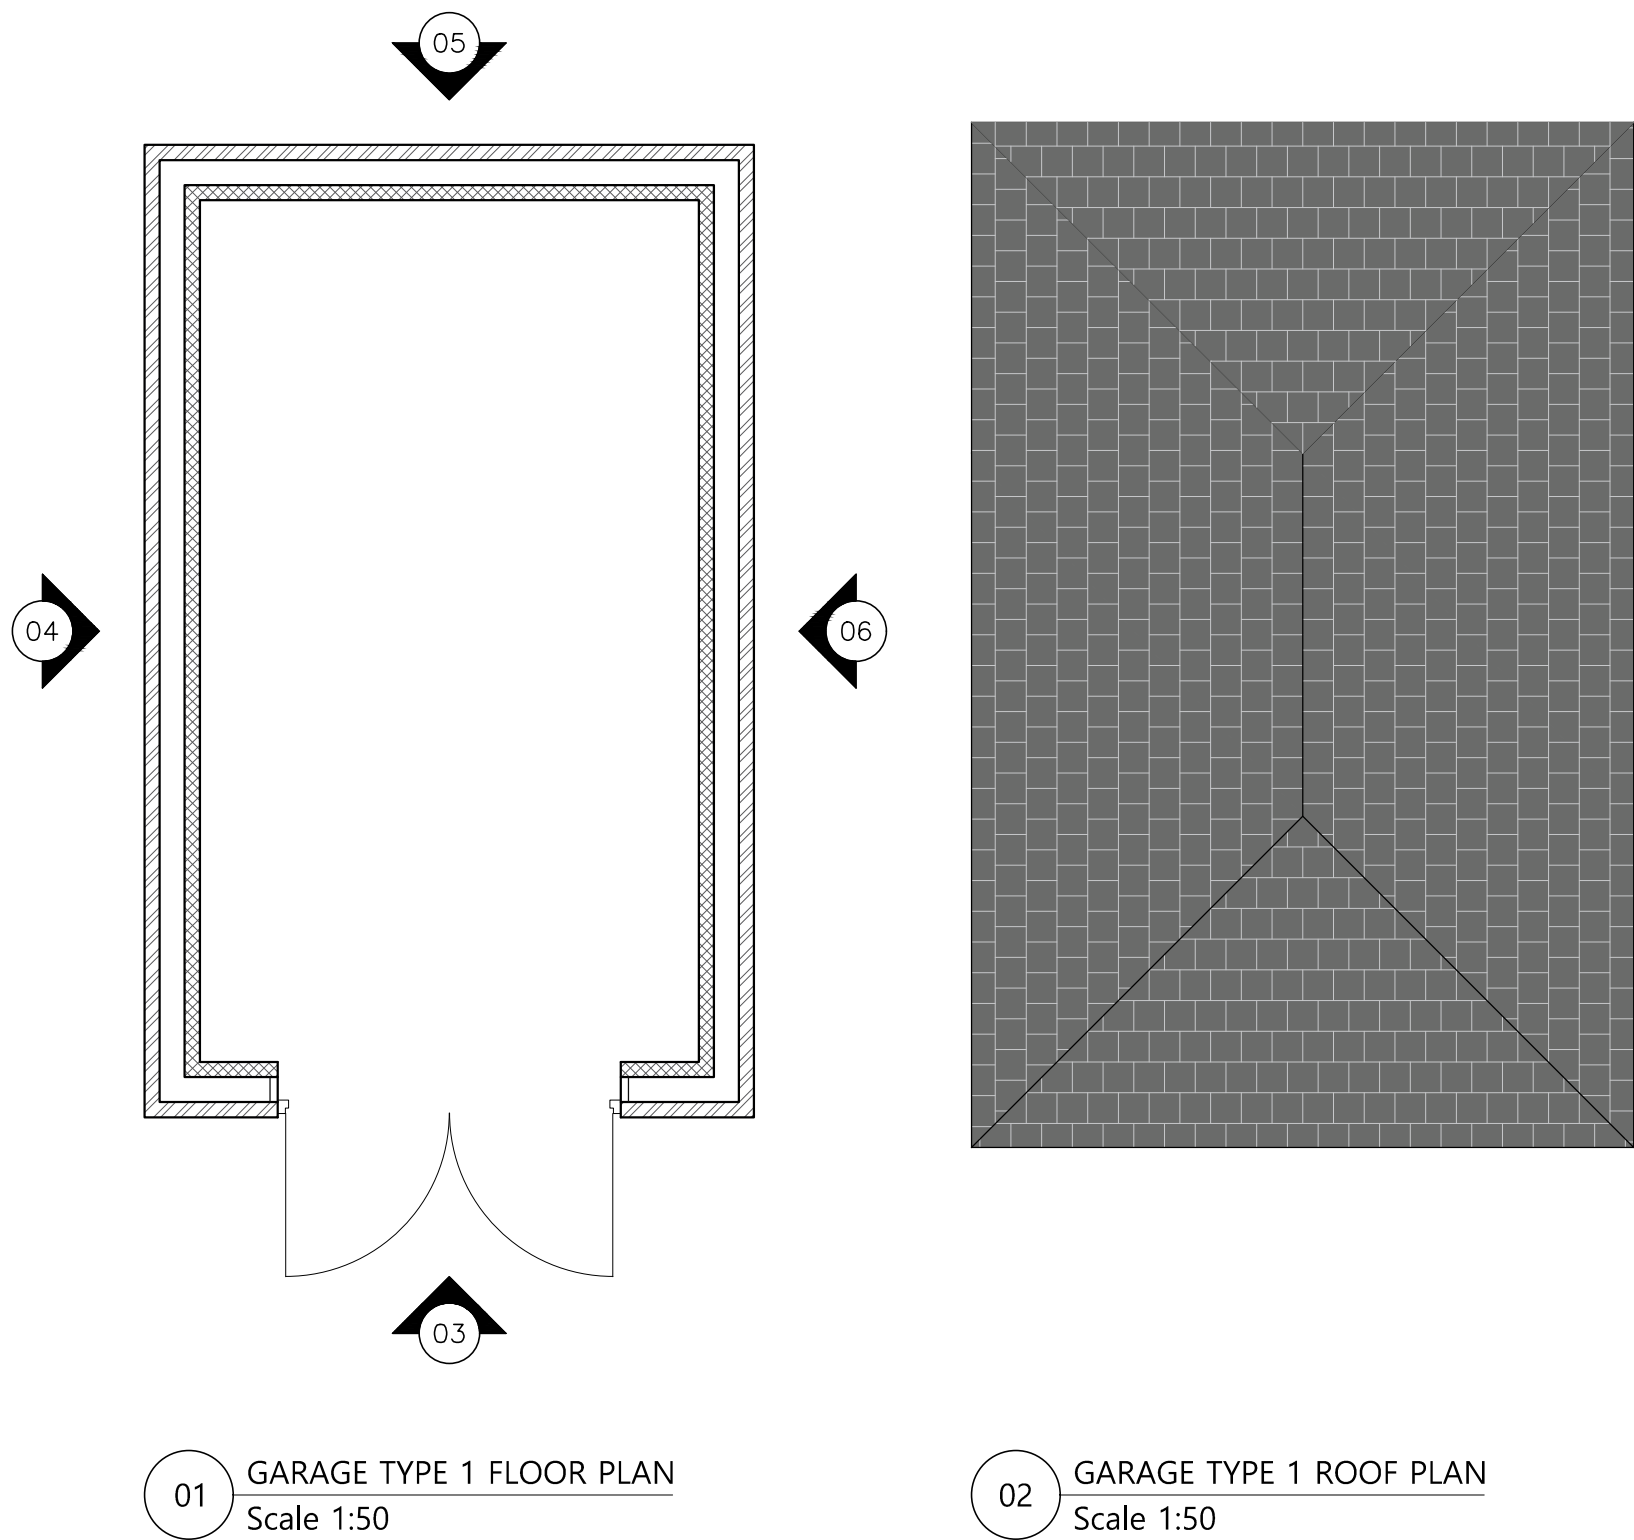


03 FRONT ELEVATION
Scale 1:100

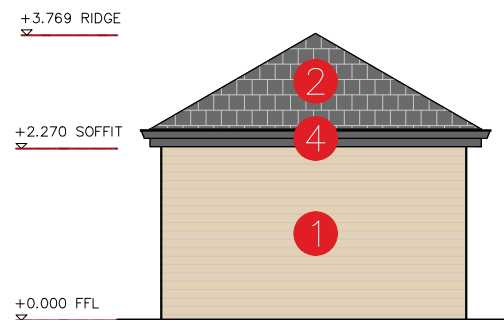

05 REAR ELEVATION
Scale 1:100

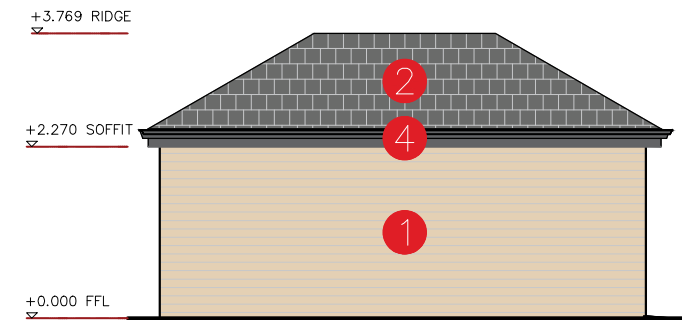

04 SIDE ELEVATION
Scale 1:100


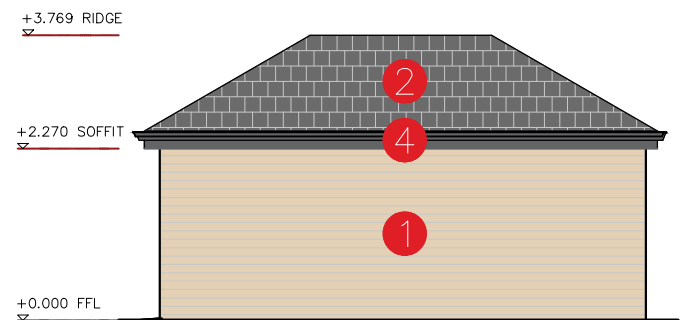


06 SIDE ELEVATION
Scale 1:100


MATERIALS

- 1 FACING BLOCKWORK
Bekstone Walling in Buff Brown, pitched profile.
Headers and Cill to match.
- 2 ROOFING
Roof tiles in SSQ Del Carmen First Spanish Slate.
- 3 DOORS
Timber Composite Door in Painswick.
- 4 FASCIA, SOFFITS AND GUTTERS
PVCu in Black.


GARAGE TYPE 2

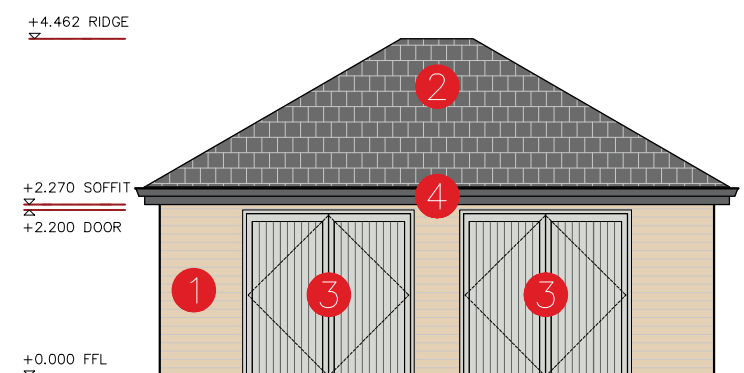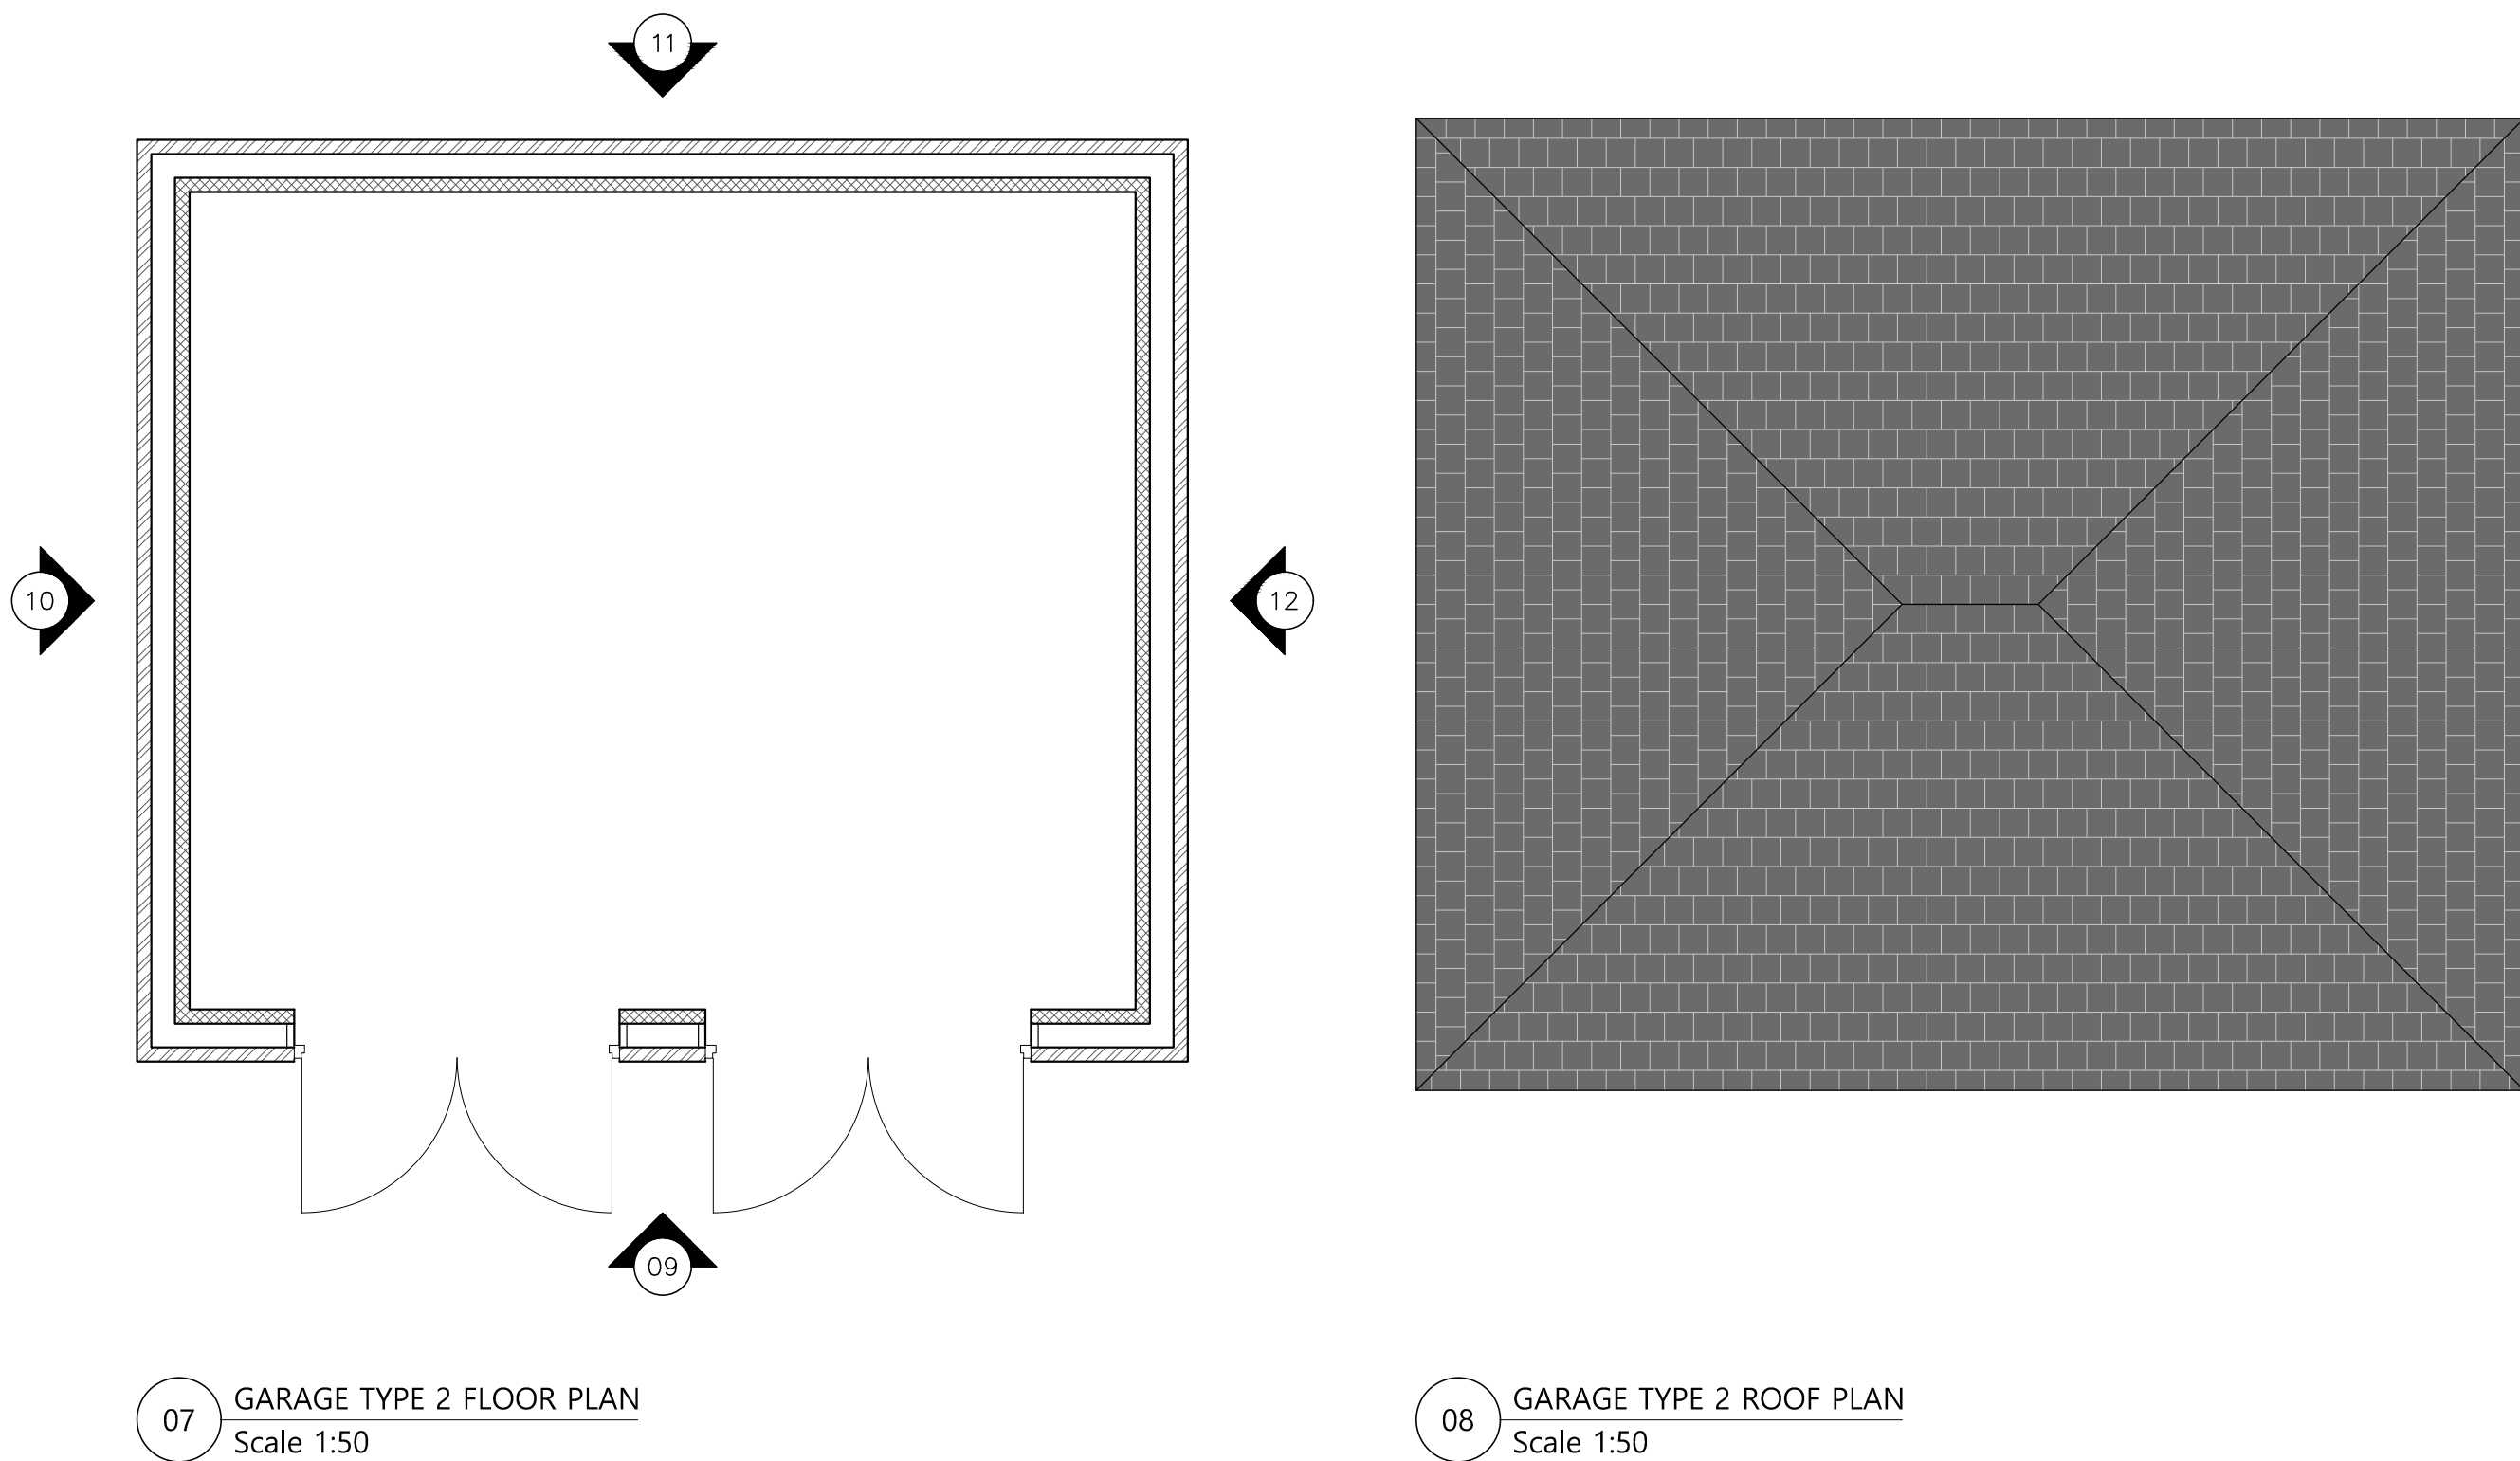


09 FRONT ELEVATION
Scale 1:100

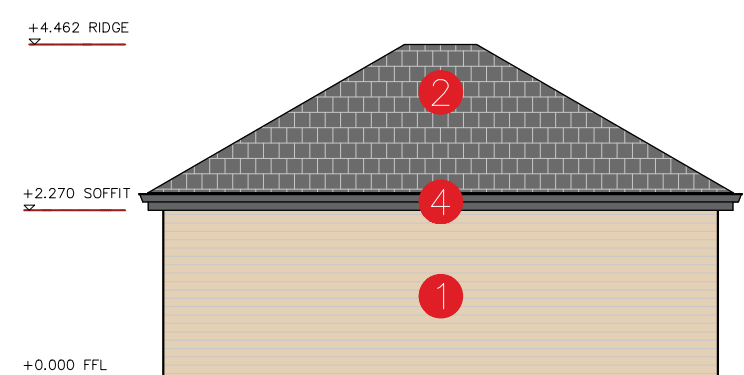

11 REAR ELEVATION
Scale 1:100

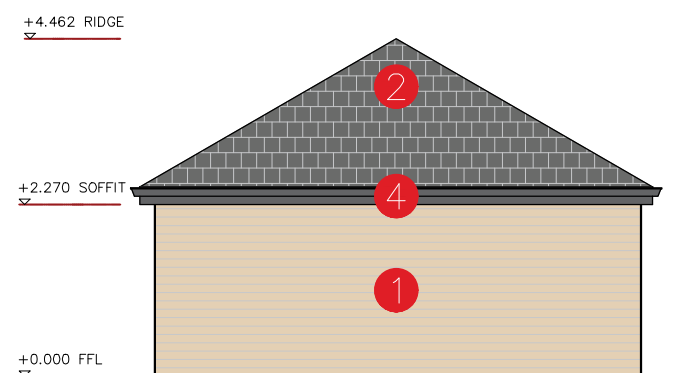


10 SIDE ELEVATION
Scale 1:100

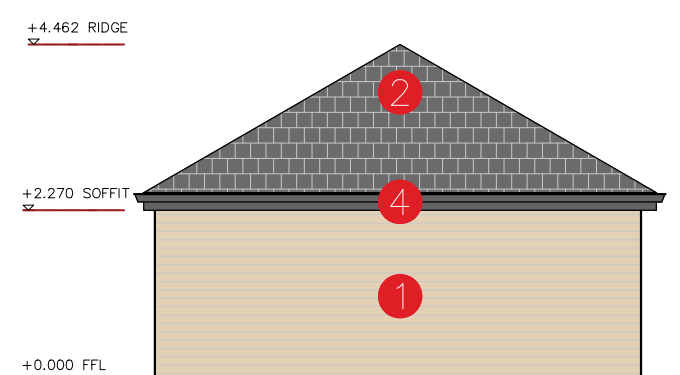

12 SIDE ELEVATION
Scale 1:100

Revisions				
Revision	Date	Revision notes	Drawn	Checked
-	02-10-24	First Issue	RP	TA

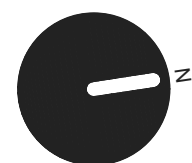

Job title
Land off Brown Edge Road, Buxton, SK17 7AF.

Client
Mr K Singh

Drawing title
Proposed Garage Plans and Elevations

First issued
02-10-24
Drawn by
RP

Drawing sheet size
A1
Scale
AS SHOWN

Inspected by
TA
Drawing number
6412 (P) 006
Revision
—

PLANNING



Arni Architects Ltd
2 Cherry Orchard,
Newcastle-under-Lyme,
ST5 2UB.
T 01782 611 815
E info@arniarchitects.com
www.arniarchitects.com