


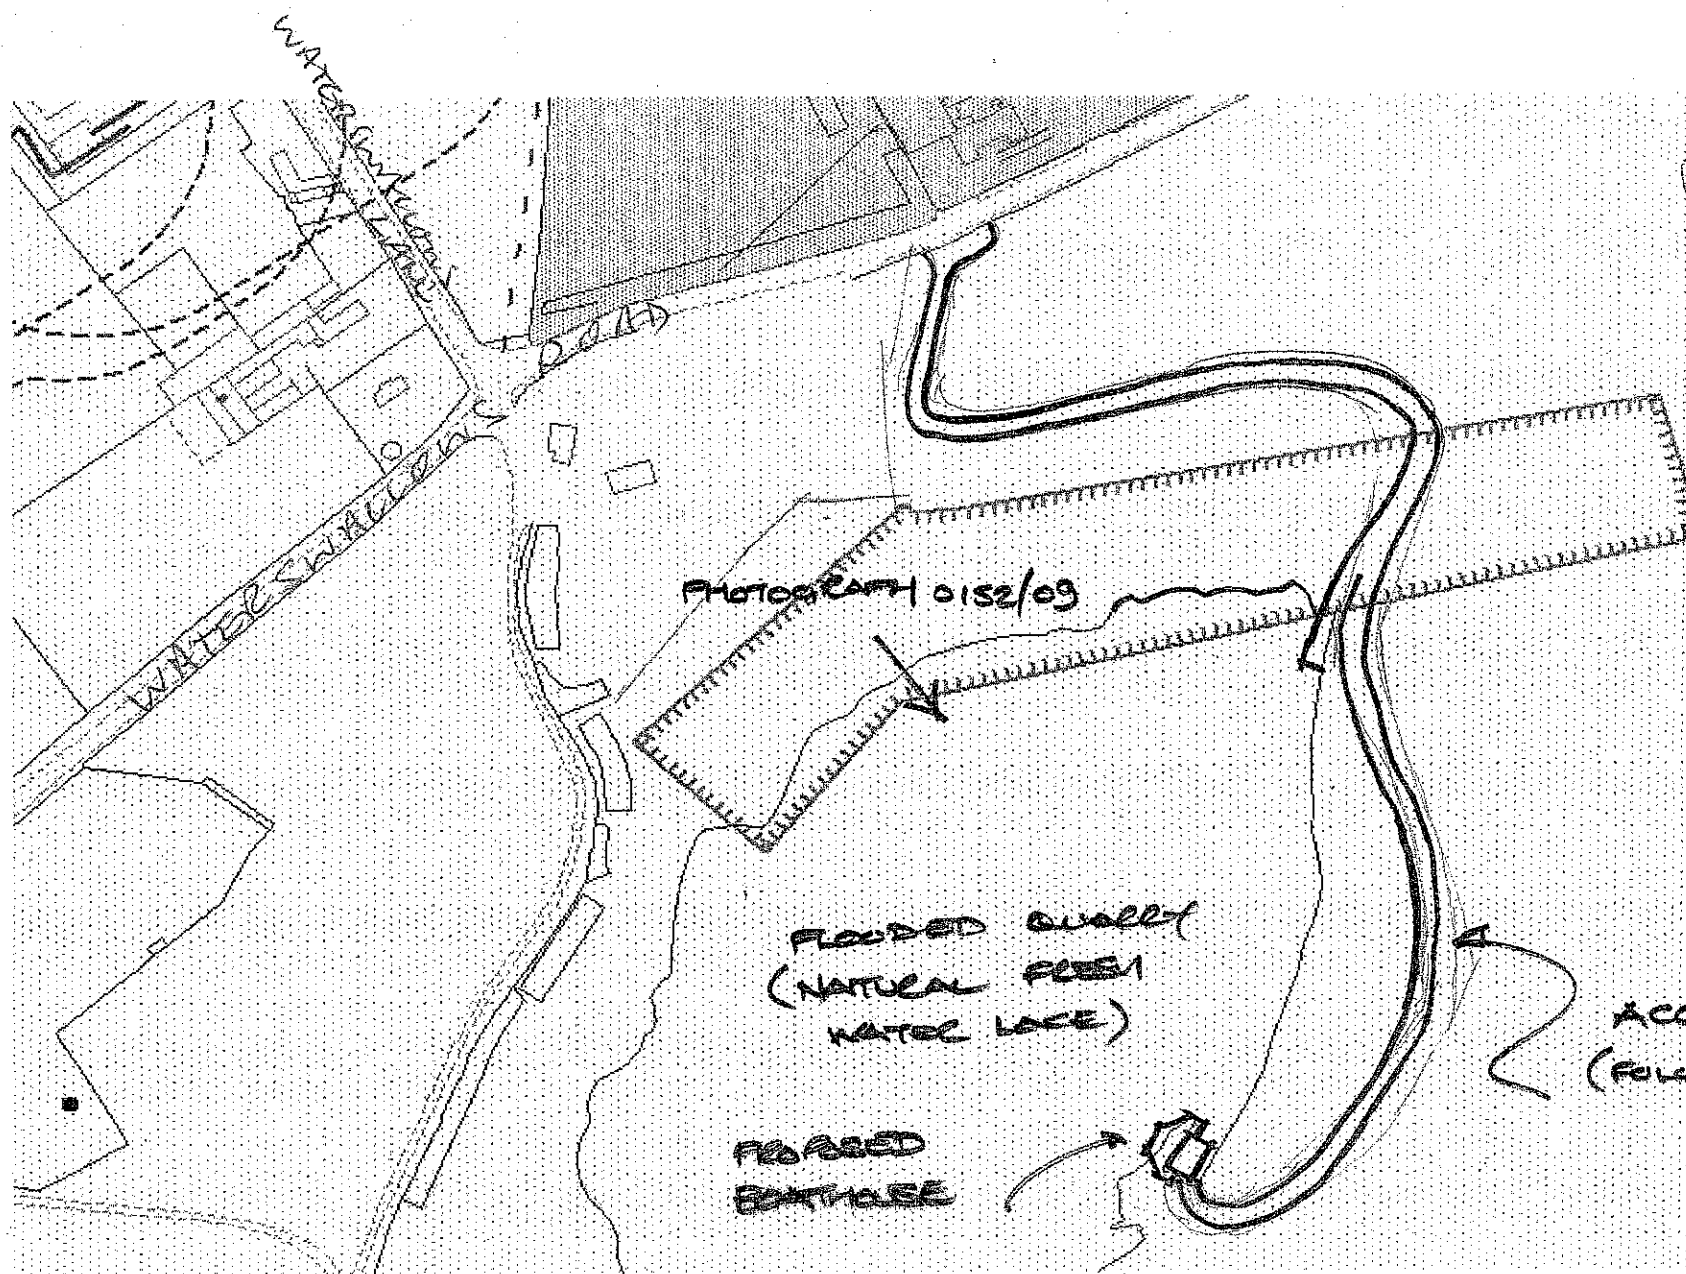

↑ N
for access details

FILE REF.....
REPLY/REQUIRED.....

09 JUL 2007

HIGH PEAK BOROUGH COUNCIL
GLASSOP SITE
RECEIVED

ACCESS ROUTE
(FOLLOWING EXISTING
TRACK)

HPK/2007 / 0547

PAUL SEARLE ARCHITECT LTD.

e-mail paulsearle@btinternet.com 01260 01260 226550/07989 410658

HILLSIDE RUSHTON SPENCER MACCLESFIELD SK11 0RN


WATERSWALLOWS QUARRY RESTORATION - FAIRFIELD - BUXTON.

ACCESS PLAN - 5 JULY 2007 - SCALE 1:2500 - Drawing 0152/08

Drawing, 0152/10

↑ N
for Building and
parking layouts.

BOATHOUSE
& JETTY

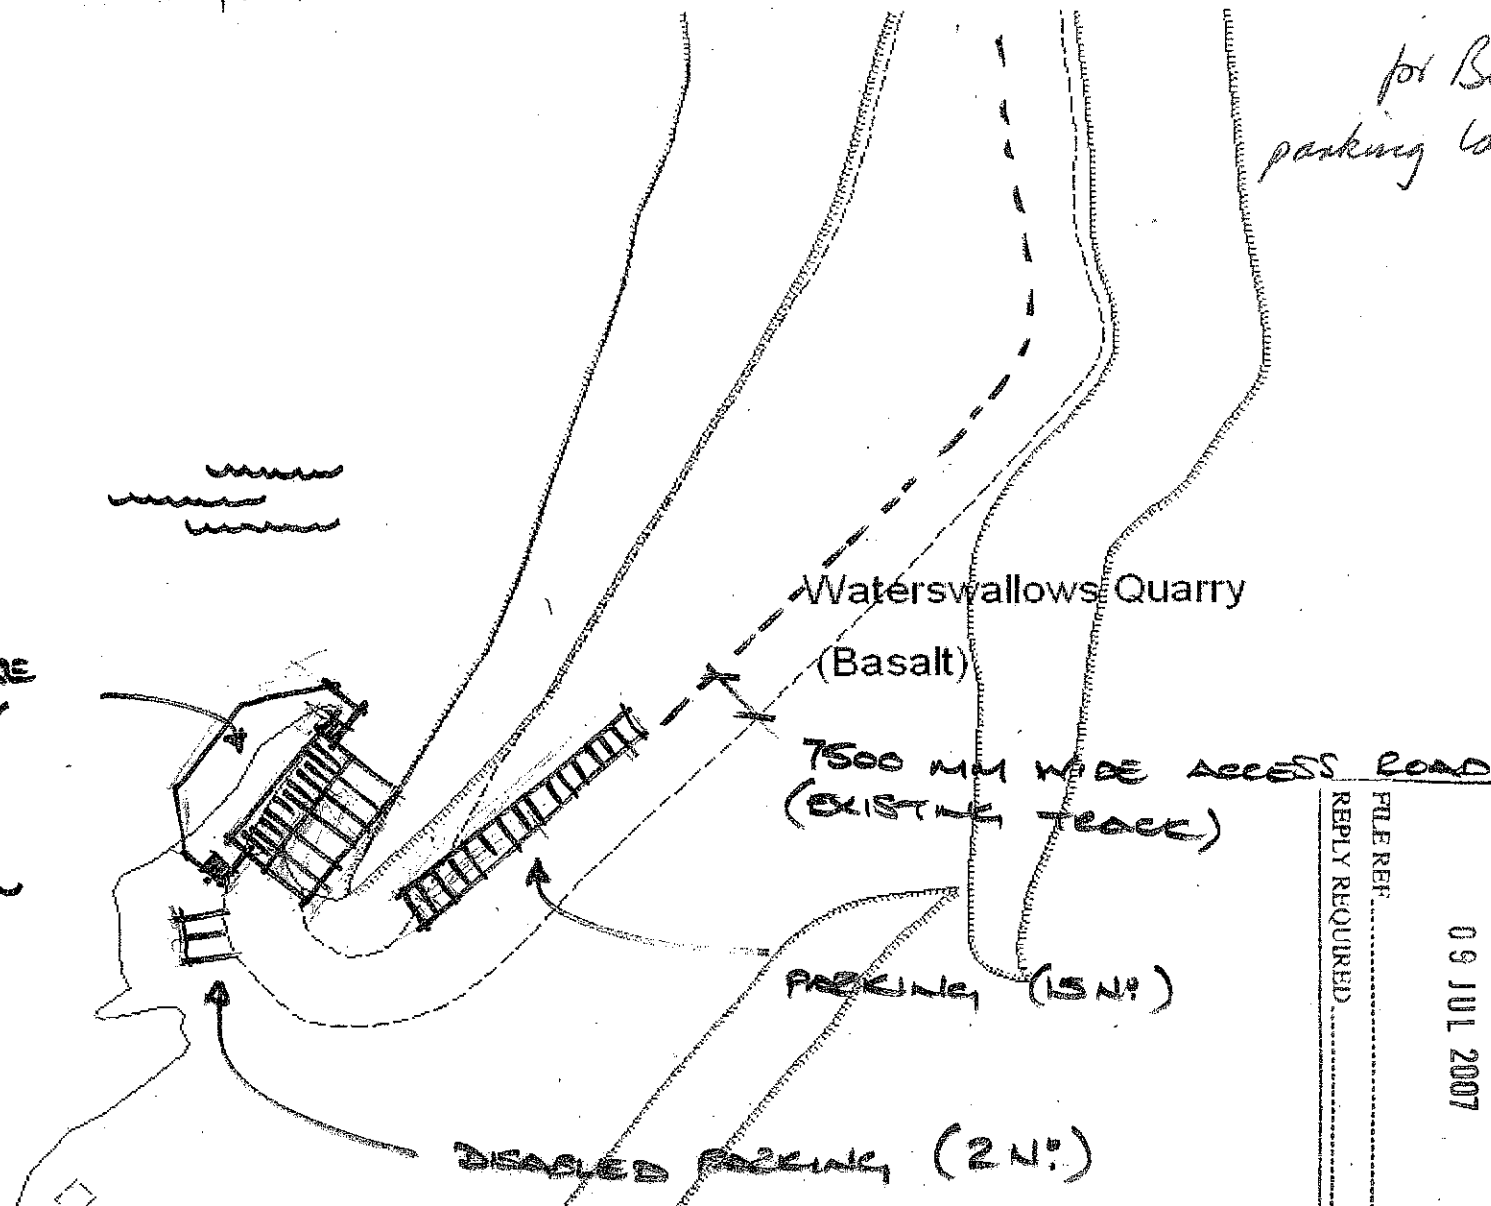

FILE REF.
REPLY REQUIRED

09 JUL 2007

HIGH PEAK BOROUGH COUNCIL
GLASSOP SITE
RECEIVED

PAUL SEARLE ARCHITECT LTD.


e-mail paulsearle@btinternet.com 01260 01260 226550/07989 410658

HILLSIDE RUSHTON SPENCER MACCLESFIELD SK11 0RN

WATERSWALLOWS QUARRY RESTORATION - FAIRFIELD - BUXTON.

BOATHOUSE PLAN - 5 JULY 2007 - SCALE 1:1000

HPN/2007 / 0547

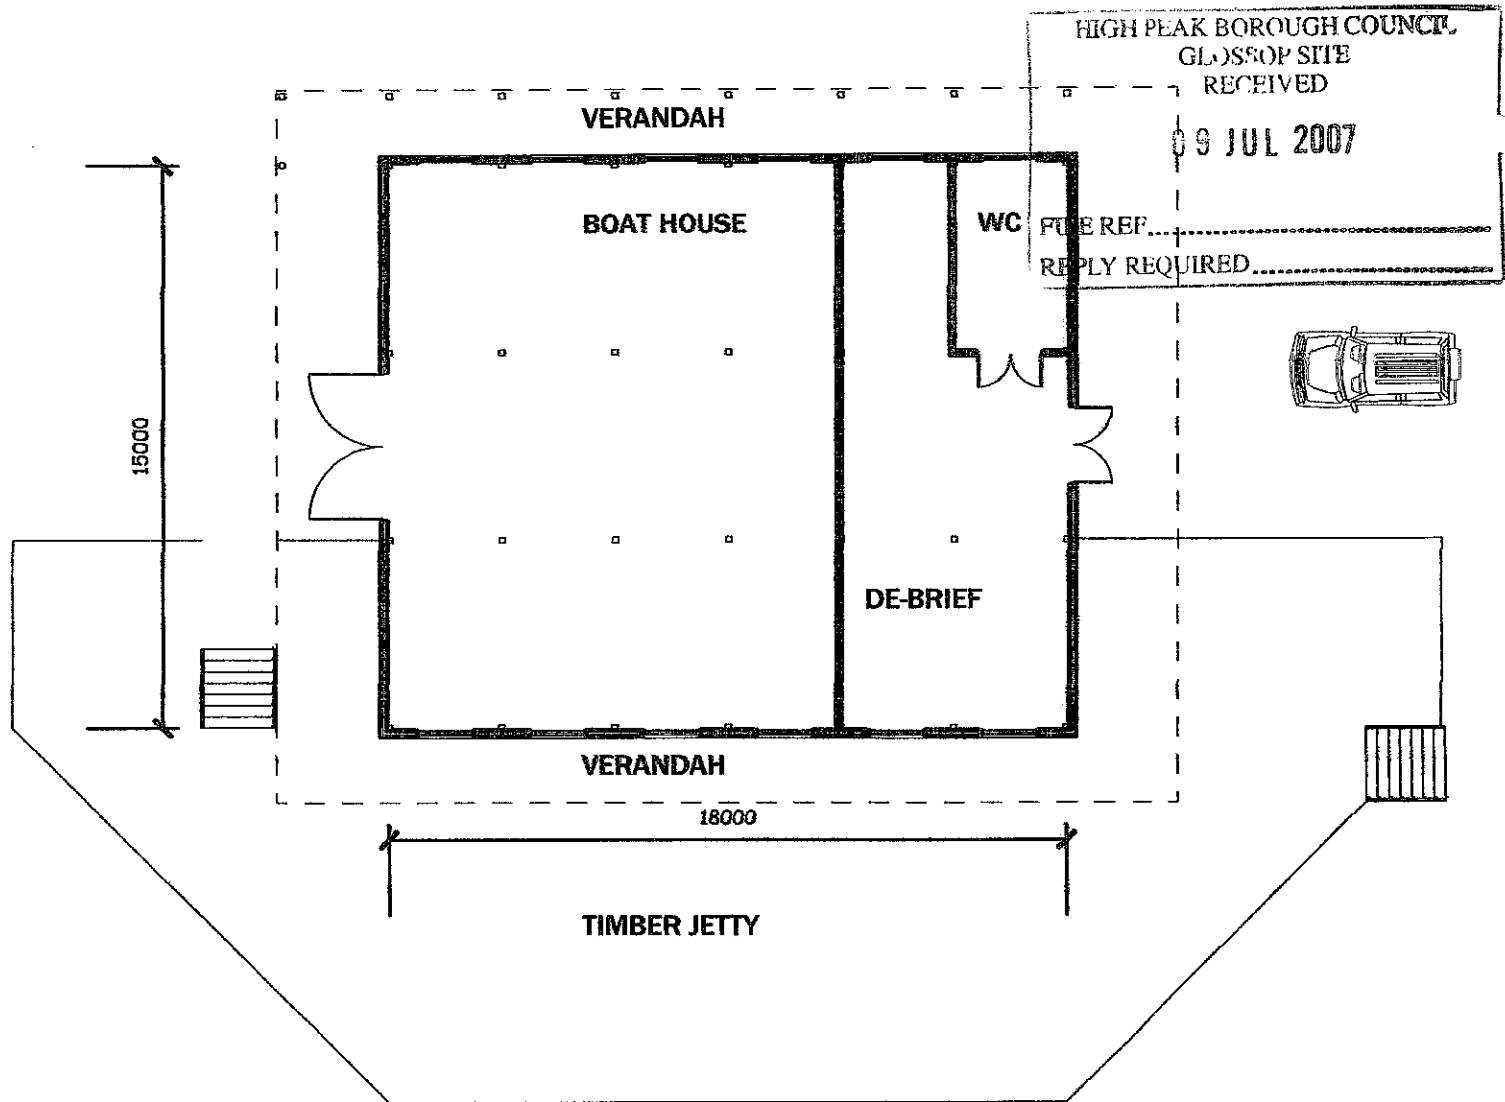

FLOOR PLAN 1:200

**TIMBER FRAME BUILDING WITH STAINED SOFTWOOD WALL PLANKS.
HORIZONTAL LAPPED AND TIMBER/ FELT SHINGLES TO ROOF.
ALL WINDOWS, DOORS AND JOINERY IN TIMBER STAINED BROWN.
TIMBER JETTY PROJECTING OVER WATER, TIMBER DECKING UPON
TIMBER FRAME.**

**WATERSWALLOWS QUARRY
PLANNING DRAWING.
Drawing 0152/03
MAY 2007 Scale 1:200**




**Paul Searle Architect Ltd.
CHARTERED ARCHITECT**

**MILLINGTON HOUSE 12 LEEK ROAD CONGLETON CW12 3HU
HILLSIDE LEEK OLD ROAD RUSHTON SPENCER SK11 0RN**


HPK/2007 / 0547

HIGH PEAK BOROUGH COUNCIL
GLOSSOP SITE
RECEIVED

09 JUL 2007

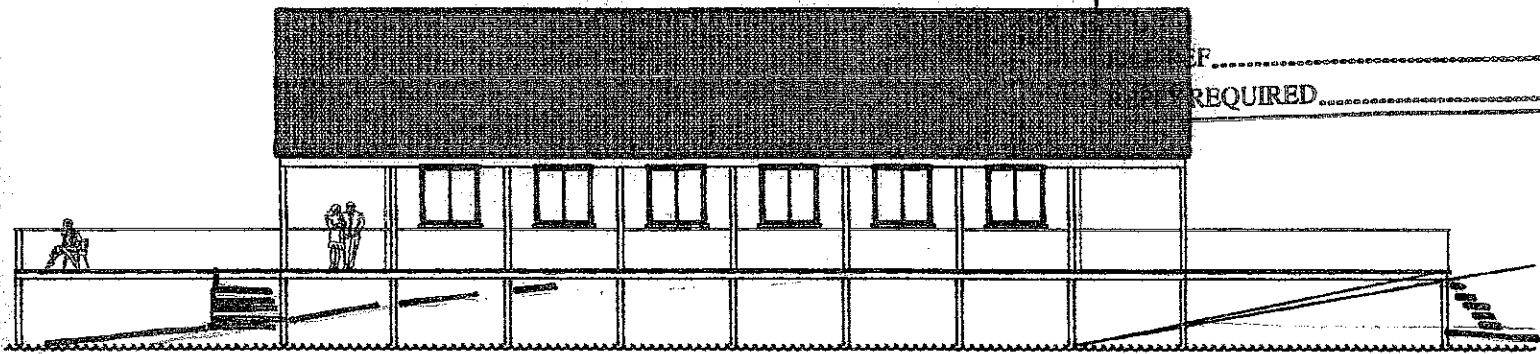

WATER (SOUTH) ELEVATION
NORTH ELEVATION HANDED

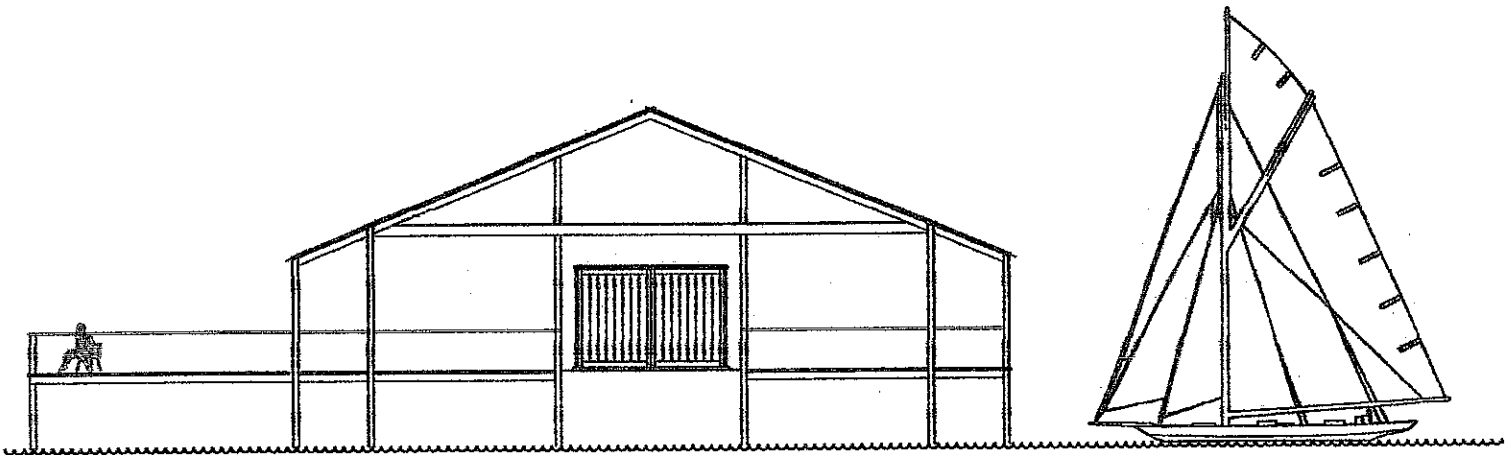

WATER (WEST) ELEVATION
EAST ELEVATION HANDED
(WITH JETTY)

**TIMBER FRAME BUILDING WITH STAINED SOFTWOOD WALL PLANKS.
HORIZONTAL LAPPED AND TIMBER/ FELT SHINGLES TO ROOF.
ALL WINDOWS, DOORS AND JOINERY IN TIMBER STAINED BROWN.
TIMBER JETTY PROJECTING OVER WATER, TIMBER DECKING UPON
TIMBER FRAME.**



**WATERSWALLOWS QUARRY
PLANNING DRAWING.
Drawing 0152/04
MAY 2007 Scale 1:200**



**Paul Searle Architect Ltd.
CHARTERED ARCHITECT**

**MILLINGTON HOUSE 12 LEEK ROAD CONGLETON CW12 3HU
HILLSIDE LEEK OLD ROAD RUSHTON SPENCER SK11 0RN**

CONCRETE 'CROW-THROUGH' PERFORATED
ROAD PAVEMENT BLOCKS

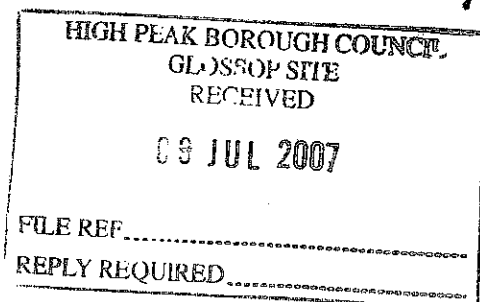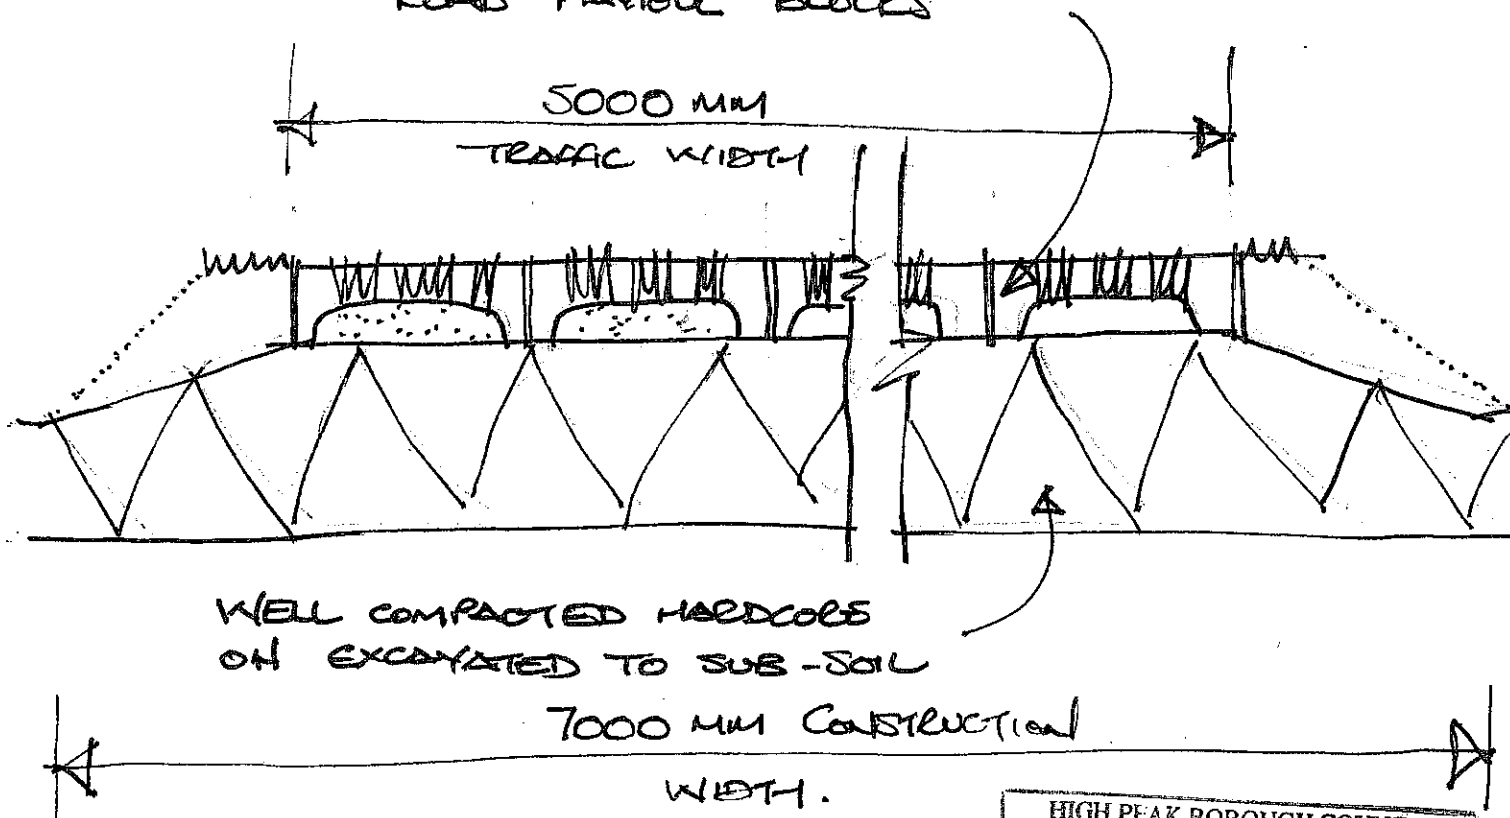

WATERSWALLOWS QUARRY BUXTON

PLANNING DRAWING.

Drawing 0152/0507

JUNE 2007 Scale N/A

REV. - / - / - XXX

Paul Searle Architect Ltd.



CHARTERED ARCHITECT

MILLINGTON HOUSE 12 LEEK ROAD CONGLETON CW12 3HU

HILLSIDE LEEK OLD ROAD RUSHTON SPENCER SK11 ORN


(01260) 289019 OR 226550 (mobile) 07989 410658

HPK/2007 / 0547

HIGH PEAK BOROUGH COUNCIL
CLASSOP SITE
RECEIVED

05 JUL 2007

FILE REF
REPLY REQUIRED

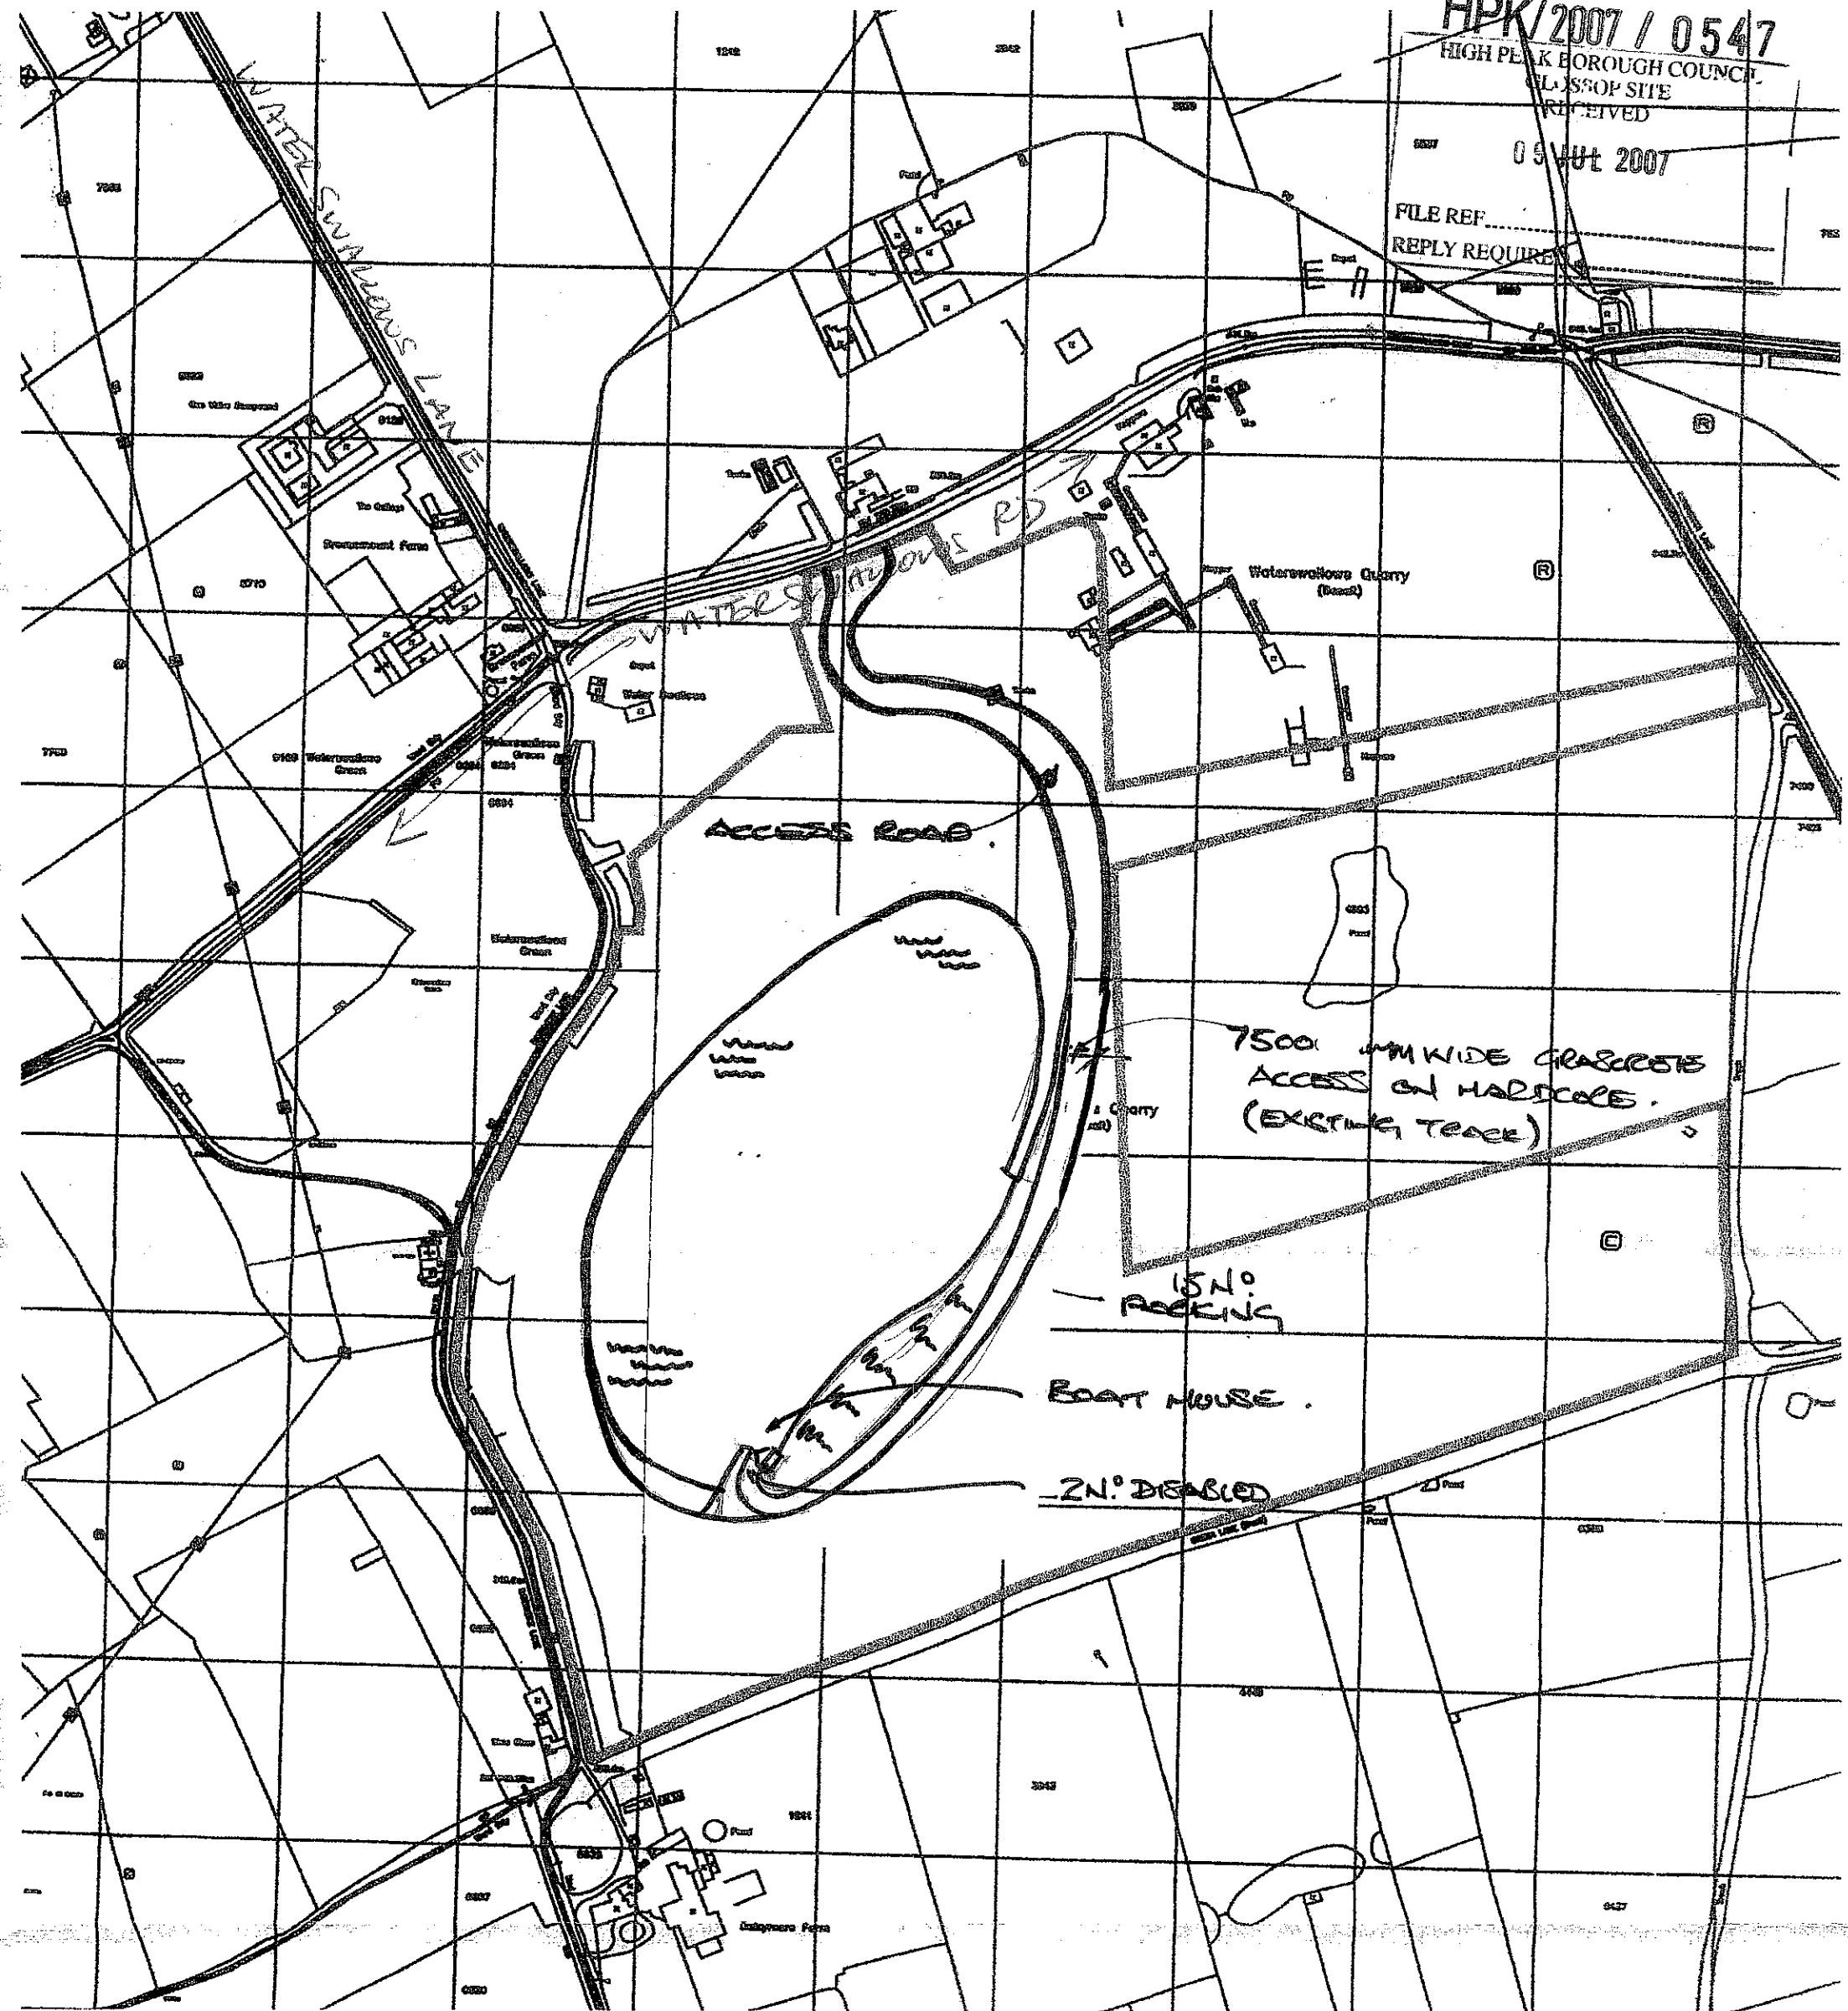

PAUL SEARLE ARCHITECT LTD.

MAY 2007.

REVA JULY 2007.

WATER SWALLOW'S QUARRY
RESTORATION. 0152/06
0152/06

PLANNING APPLICATION. LEISURE
CHANGE OF USE.

HILLSIDE,
LEEK OLD ROAD,
RUSHTON SPENCER,
MACCLESFIELD SK11 0RN.
(01260) 226550/289019
paulsearle.architect@btopenworld.com