

Notes:-
All dimensions must be checked on site and not scaled from this drawing.
© This drawing is copyright and must not be copied without the express approval of the author.

No.	Date	Revisions

Materials
roof: natural blue slates.
walls: floor zone: net gritstone smooth stone facings & cascade slab
vertical panels in coarse smooth faced natural gritstone
tight joints.
windows: powdercoated aluminium sections (light grey) with double
glazing, coloured double glazing to lower panels above each
floor level.
powdercoated aluminium shop/office fronts including entrance door.
rainwater goods: cast iron guttering fixed to su fascias with cappings.
Cladding: cedar vertical boarding stained finish
gate: cedar vertical boards framed ledges & braces gate

Client
MR D KIRK + Ms J E HOLMES

Job Title
22 HARDWICK STREET
BUXTON
proposed development


Scale 1:50

Date MAY 07



ANDREW HUMPHRIES
CHARTERED ARCHITECT R.I.B.A., A.C.I.Arb., A.M.R.S.H., M.F.B.
Offices at:
BRUND MILL
SHEEN
Nr LONGNOR
BUXTON DERBYSHIRE
tel HARTINGTON (01298) 84383
9 MARKET PLACE
FARINGDON
OXFORDSHIRE SN7 7HL
tel FARINGDON (01367) 21809


Drg. No.	Rev.
BM 593-2	

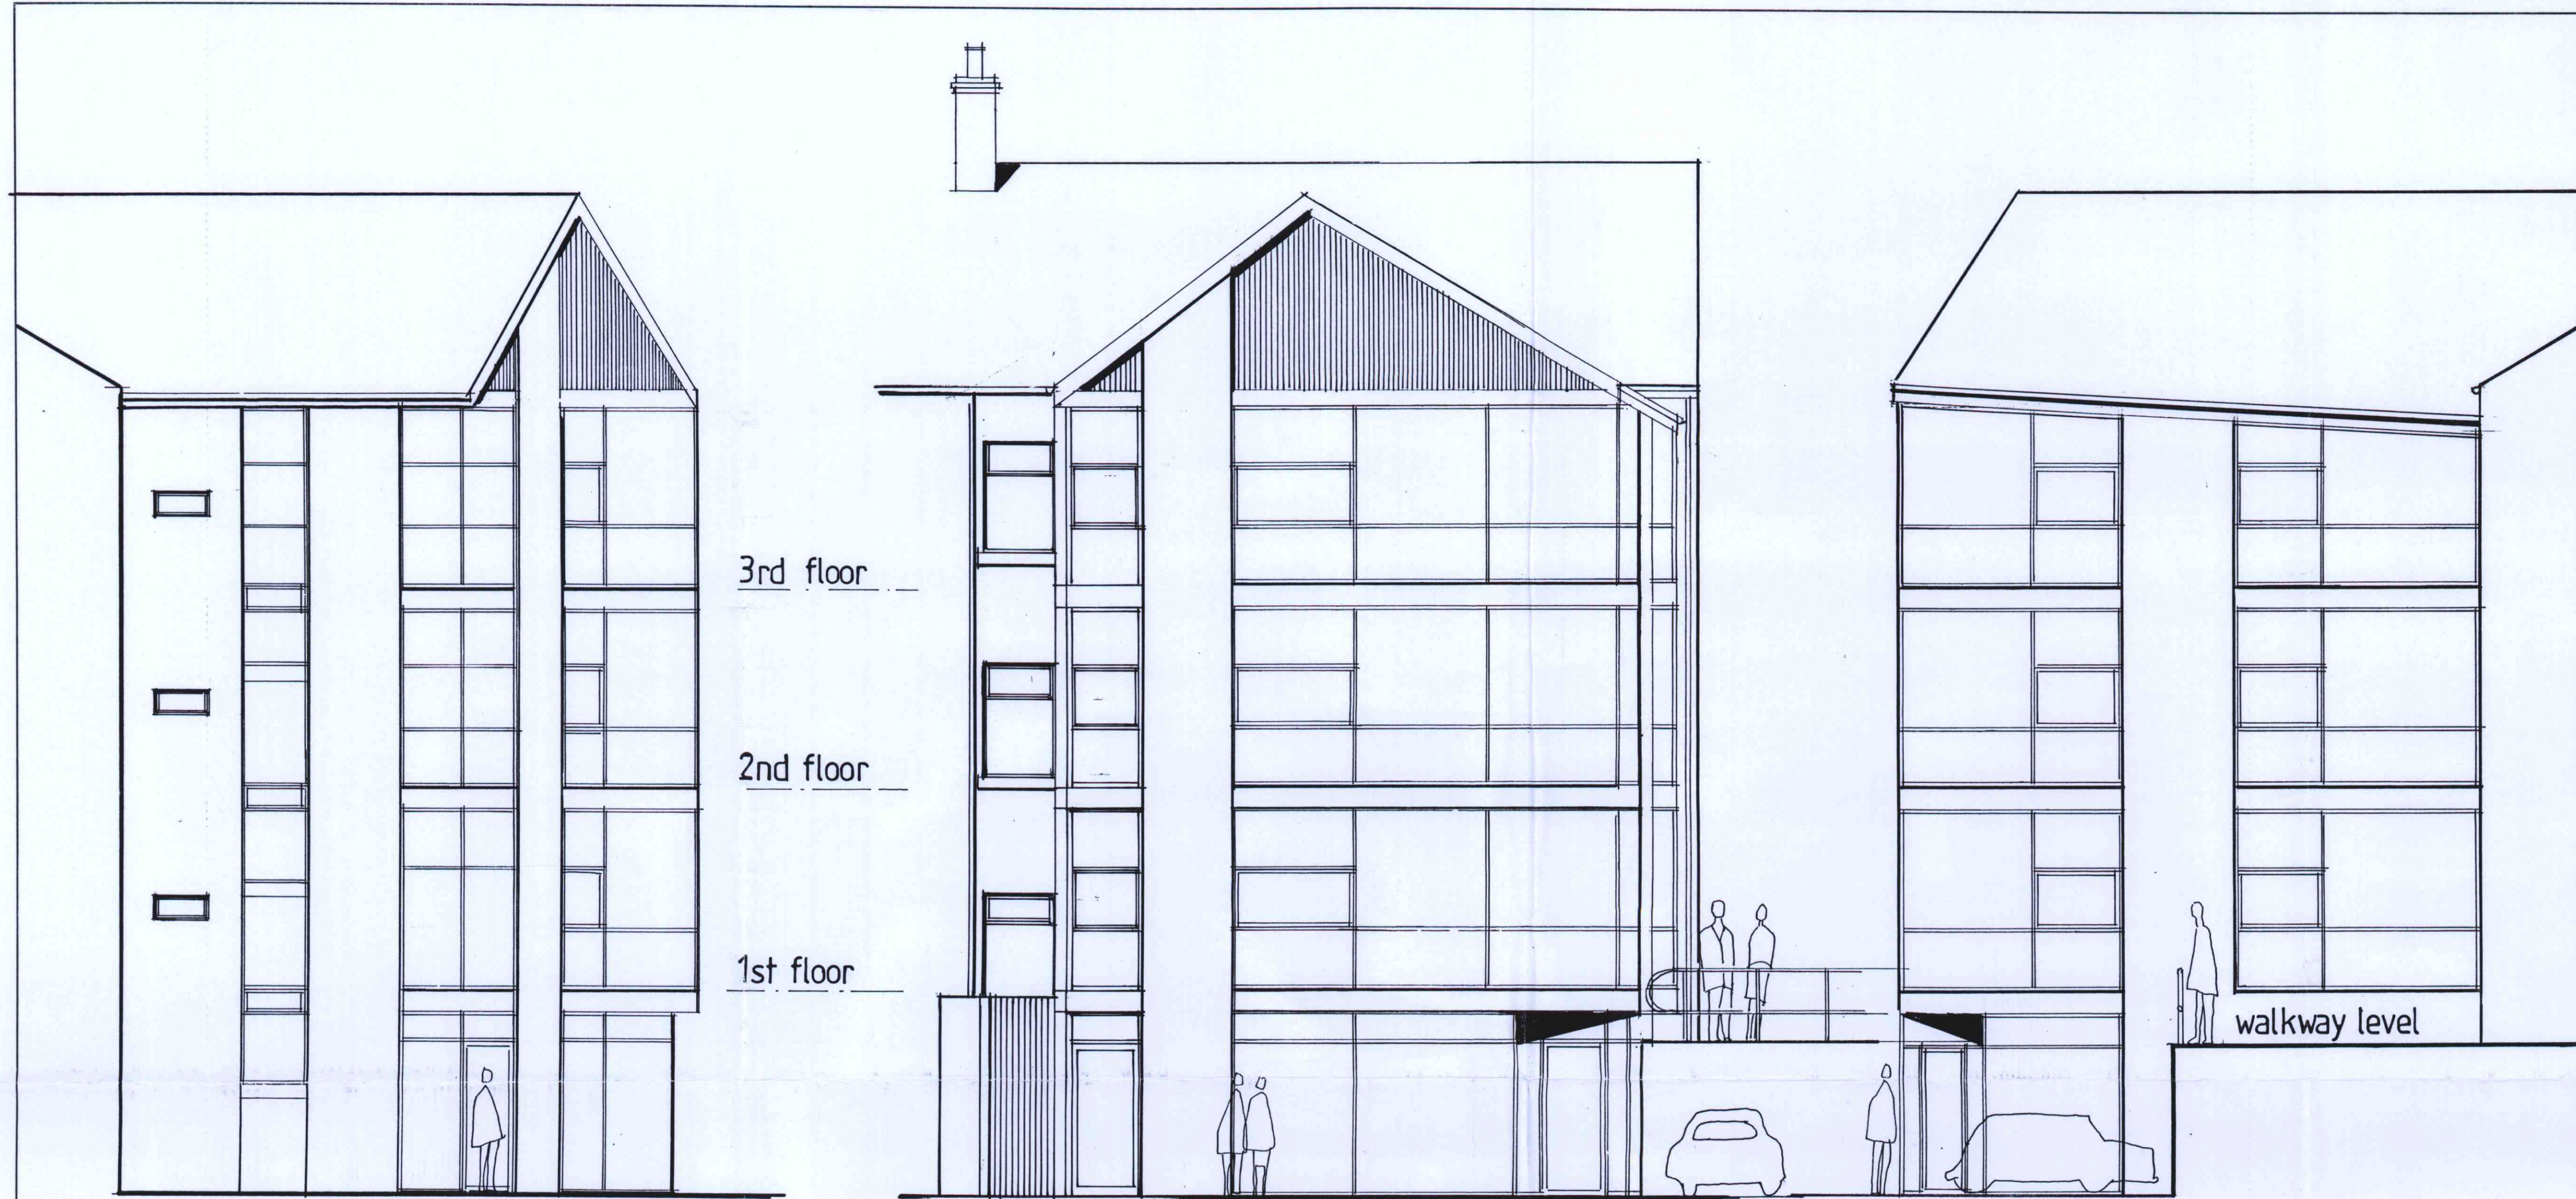

EAST ELEVATION

NORTH ELEVATION


WEST ELEVATION

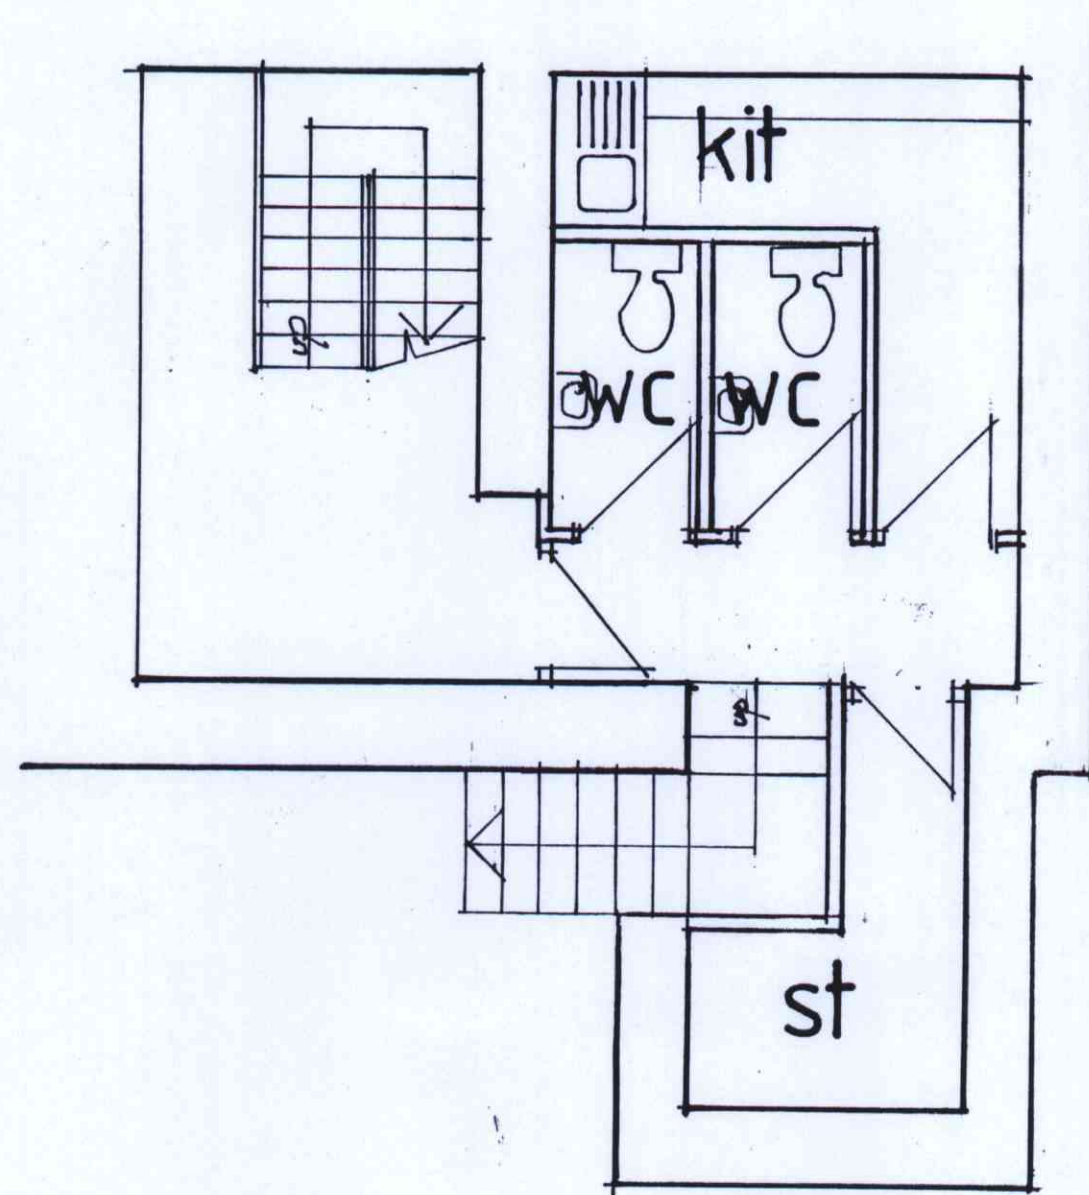

BASEMENT PLAN



GROUND FLOOR PLAN

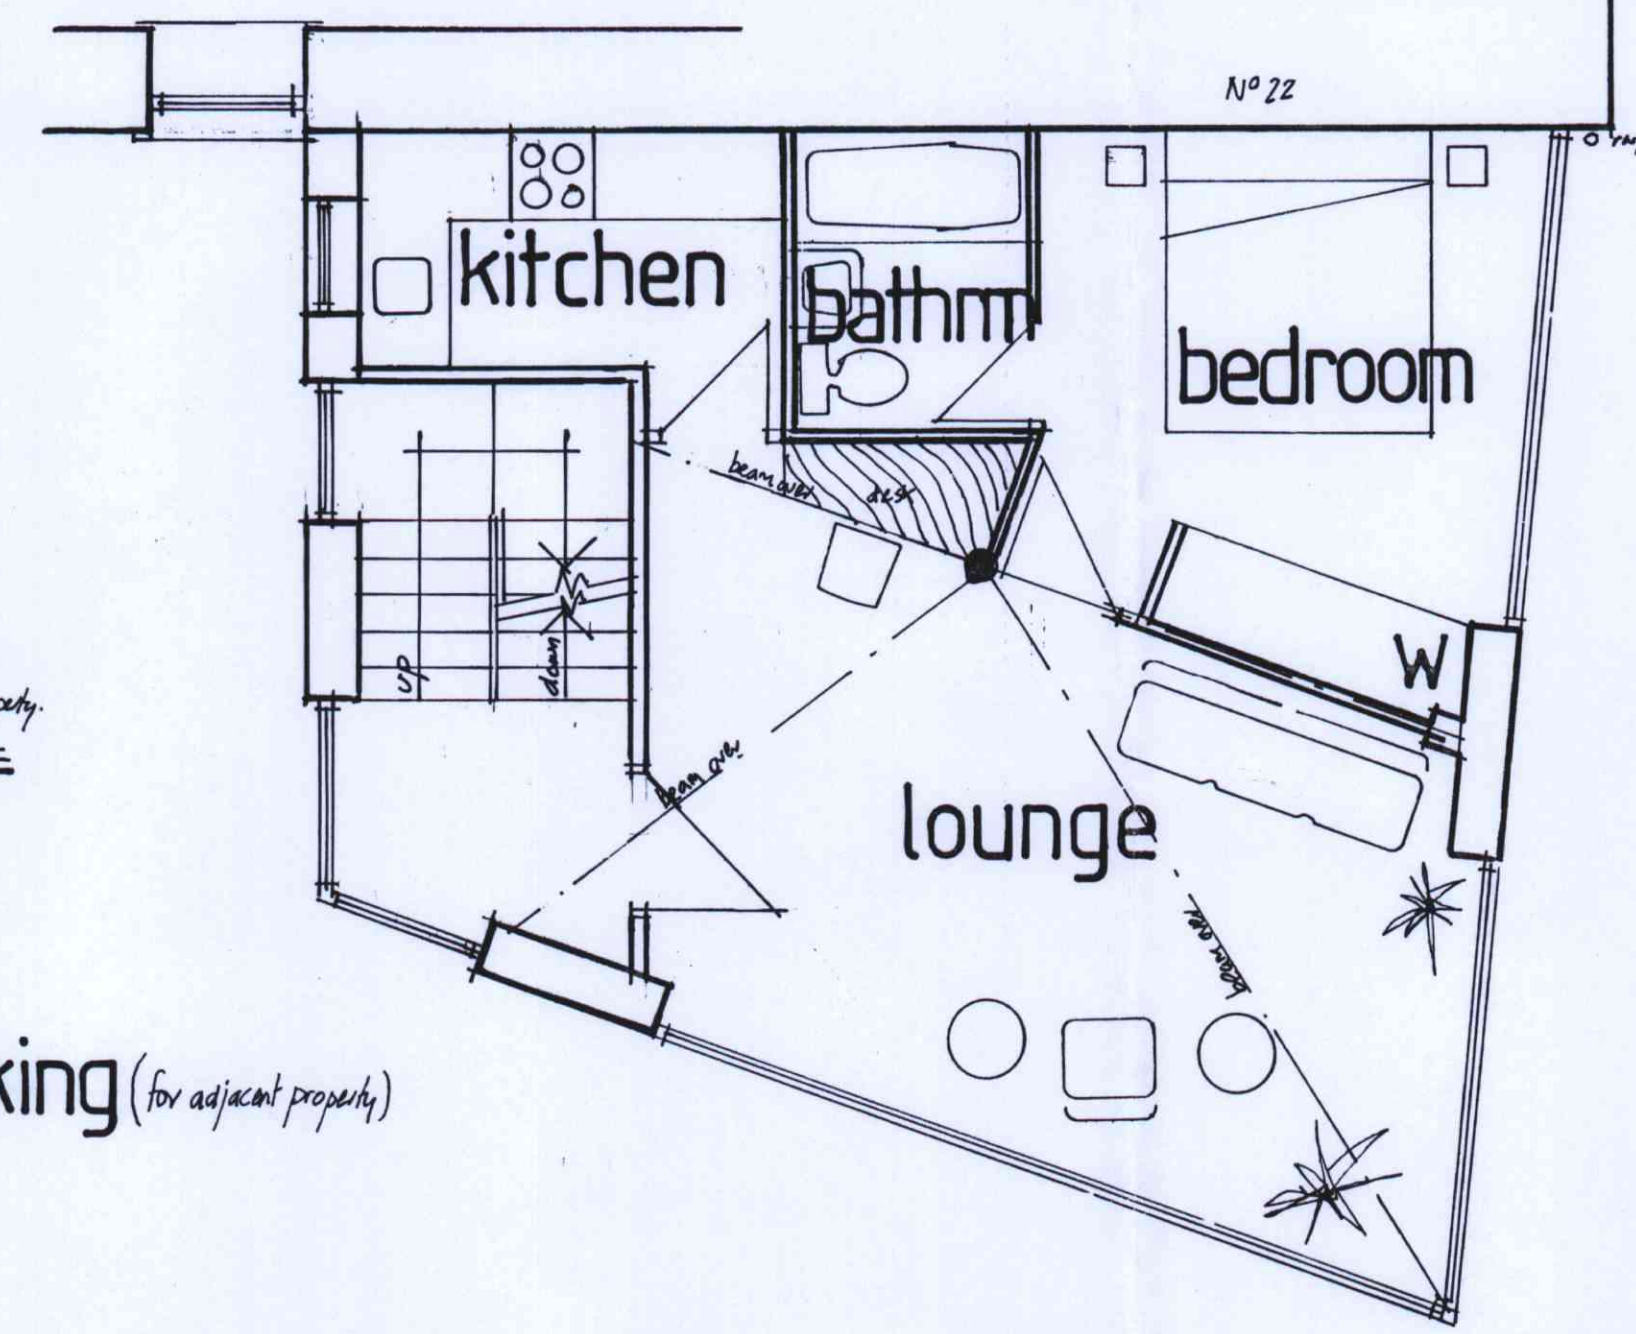

TYPICAL FLOOR PLAN


Notes:-
All dimensions must be checked on site and not scaled from this drawing.
© This drawing is copyright and must not be copied without the express approval of the author.



EAST ELEVATION

NORTH ELEVATION

WEST ELEVATION

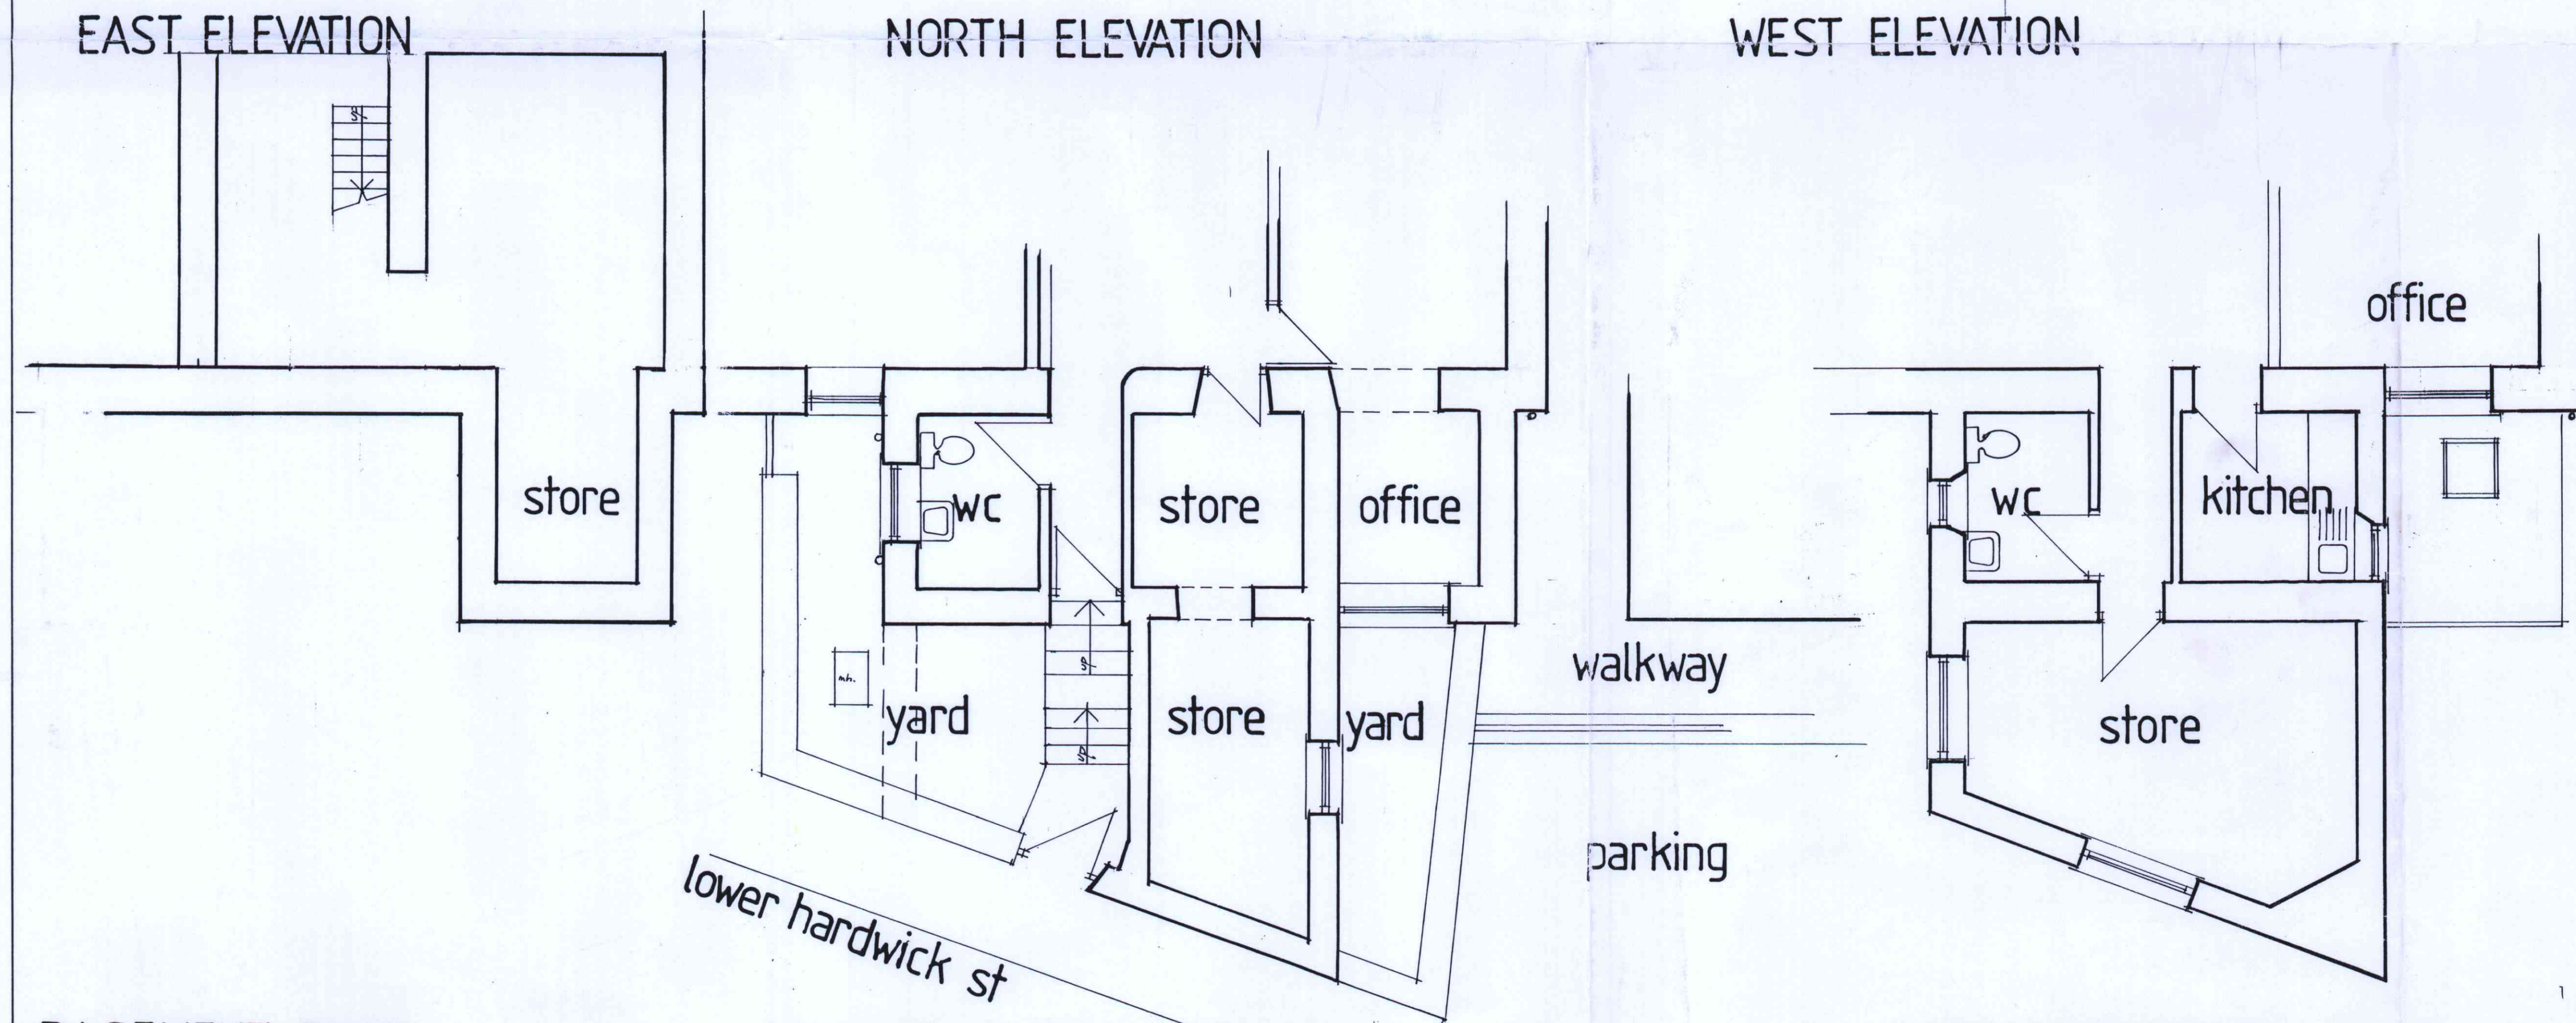

BASEMENT PLAN

GROUND FLOOR PLAN

FIRST FLOOR PLAN

Client
MR D KIRK + Ms JE HOLMES

Job Title
22 HARDWICK STREET
BUXTON
survey

Scale 1:50

Date MAY 07

RECEIVED
13 OCT 2007
PLS REP
BRIEFLY REQUIRED

ANDREW HUMPHRIES
CHARTERED ARCHITECT R.I.B.A., A.C.I.Arb., A.M.R.S.H., M.F.B.
Offices at:
BRUND MILL
SHEEN
Nr LONGNOR
BUXTON DERBYSHIRE
tel HARTINGTON (01298) 84383
9 MARKET PLACE
FARINGDON
OXFORDSHIRE SN7 7HL
tel FARINGDON (01367) 21809

Drg. No. BM 593.1
Rev.