

Paul Searle Architect Ltd.
CHARTERED ARCHITECT

MILLINGTON HOUSE 12 LEEK ROAD CONGLETON CW12 3HU
HILLSIDE LEEK OLD ROAD RUSHTON SPENCER ST11 0RN
(01260) 289019 OR 226550 (mobile) 07989 410658

JOB HARPUR HILL 5 RESIDENTIAL


CLIENT JOHN HEYWOOD ESQ.

DRAWING NEW TOWN-HOUSES

DATE OCT 2007 SCALE 1:200

DRAWING NO. 0710/05 REV. A


PLAN 01

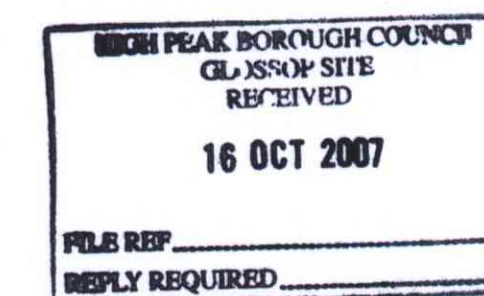

Existing vehicle access off Burlow Road

Existing 2-storey terrace adjacent

FRONT ELEVATION to Burlow Road

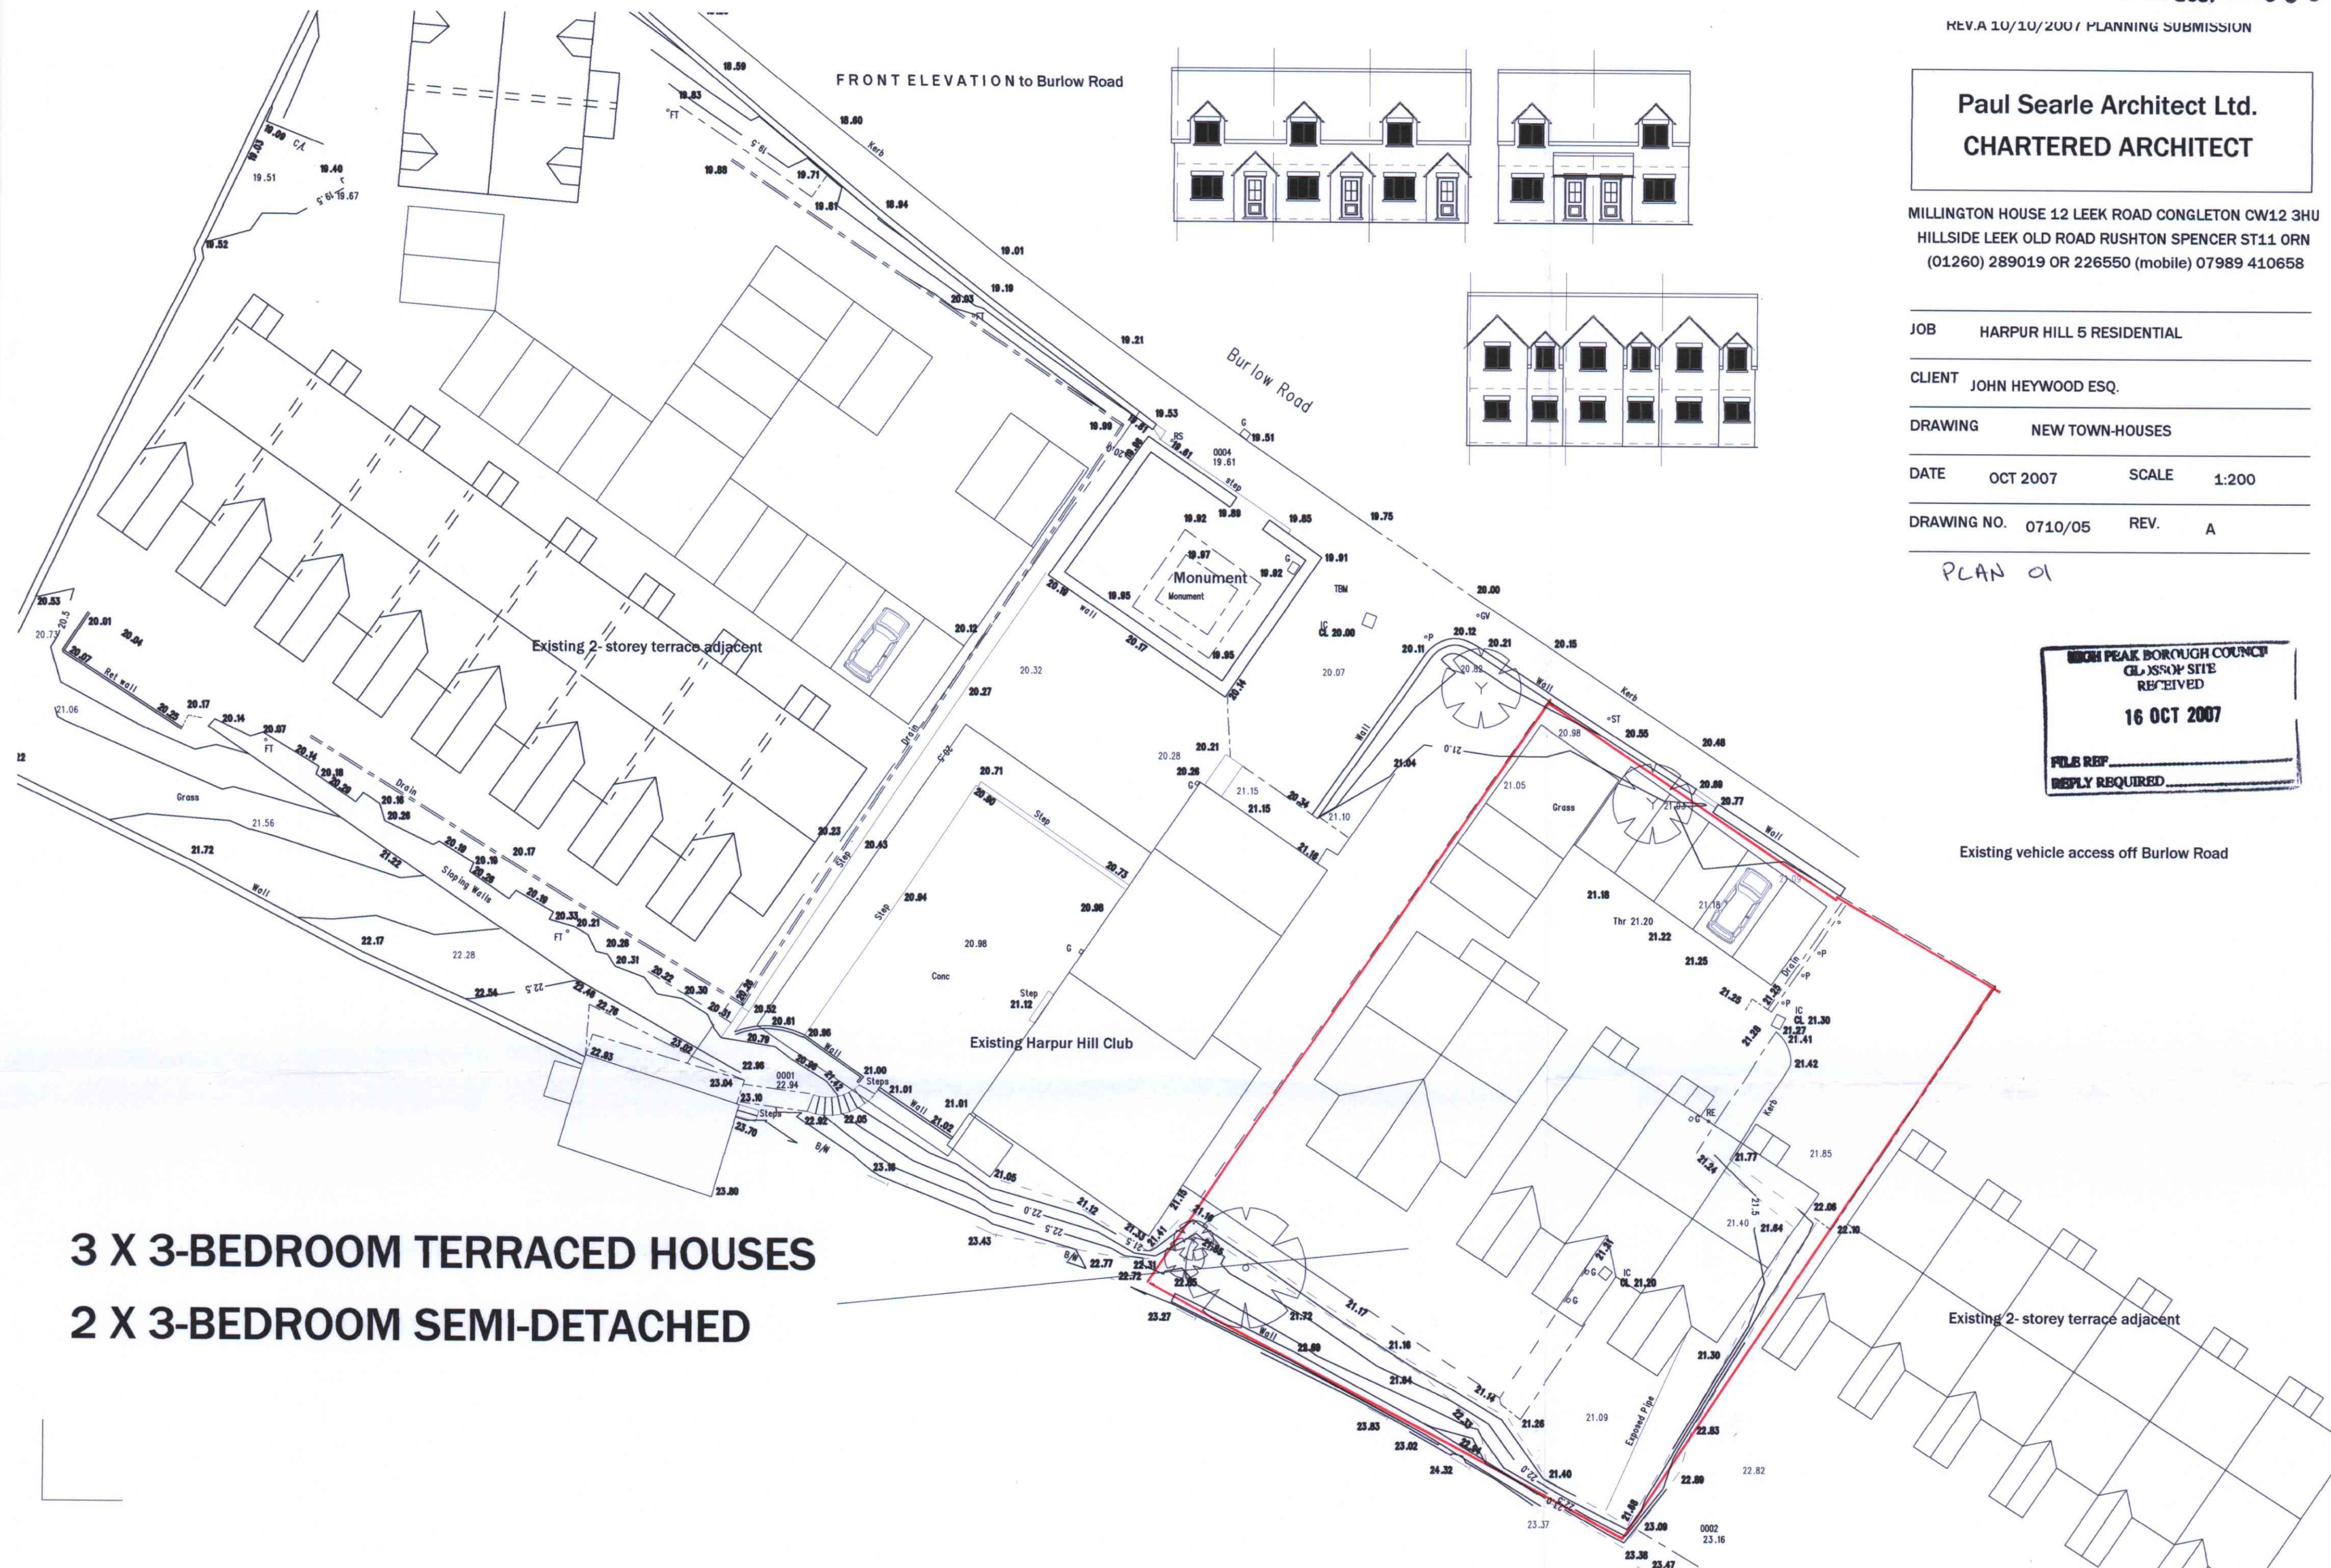

3 X 3-BEDROOM TERRACED HOUSES
2 X 3-BEDROOM SEMI-DETACHED


Do not scale from drawing - use written dimensions only
- any discrepancies should be reported to the architect.
This drawing is copyright and should not be reproduced
without written consent of Paul Searle Architect Ltd.



REAR ELEVATION 1:50 TERRACE




FRONT ELEVATION 1:50 TERRACE

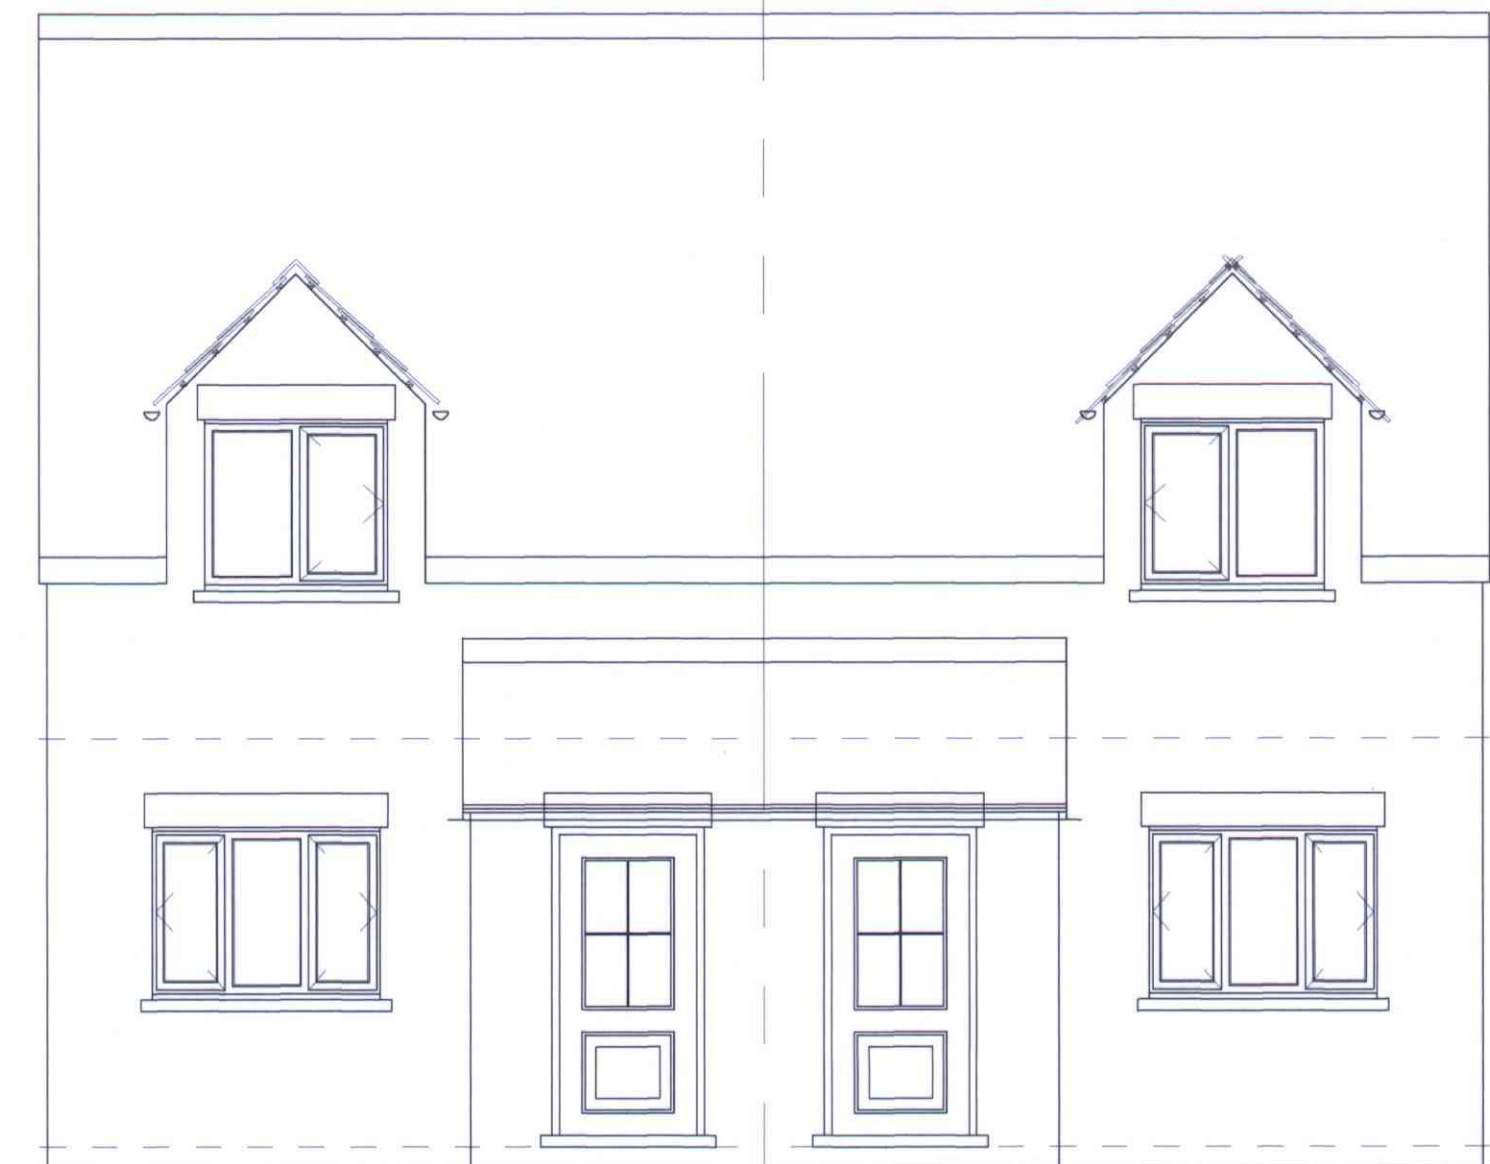

FRONT ELEVATION 1:50 Semi-Detached


PLANNING NOTES - proposed traditional
materials to 2-storey Town Houses.

WALLS IN 150MM COURSED ARTIFICIAL STONE
ROOF IN BLUE SMOOTH ARTIFICIAL SLATES
EXTERNAL JOINERY IN TIMBER PAINTED WHITE
WINDOW FRAMES IN WHITE TIMBER
RAINWATER GOODS IN BLACK uPVC
EXTERNAL METALWORK PAINTED BLACK

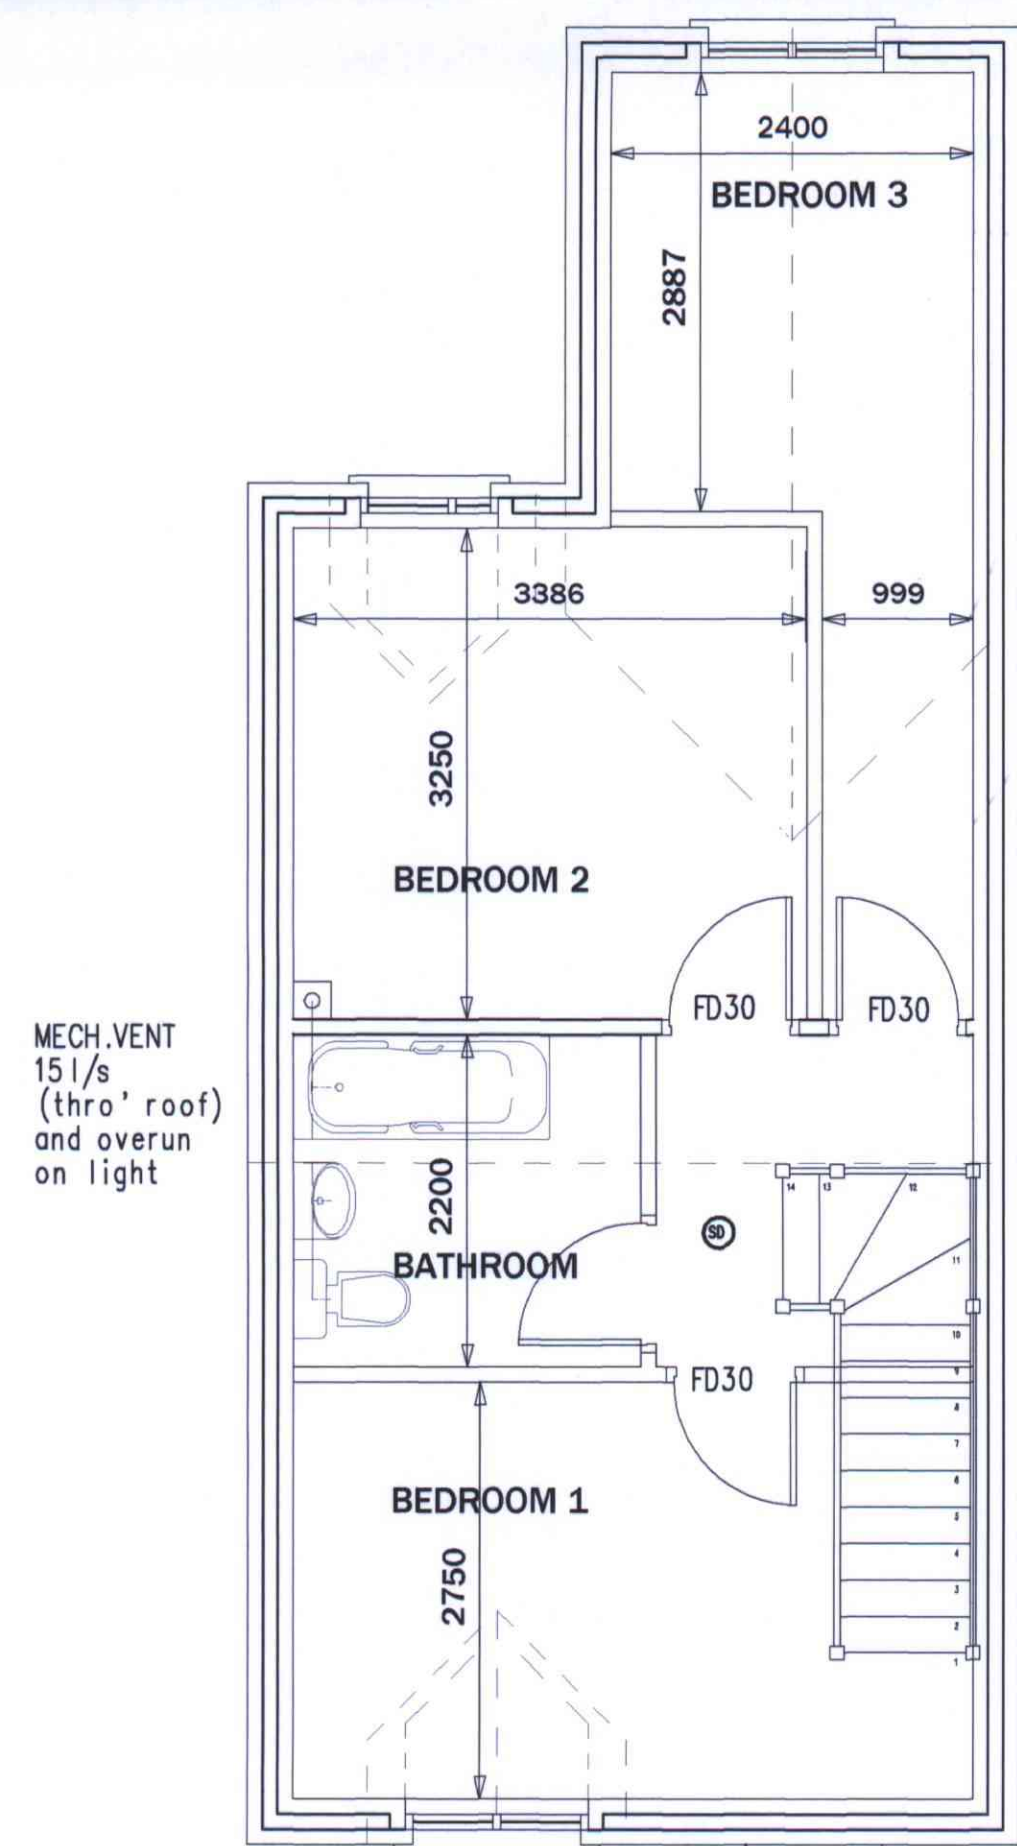


FIRST FLOOR PLAN 1:50


1800

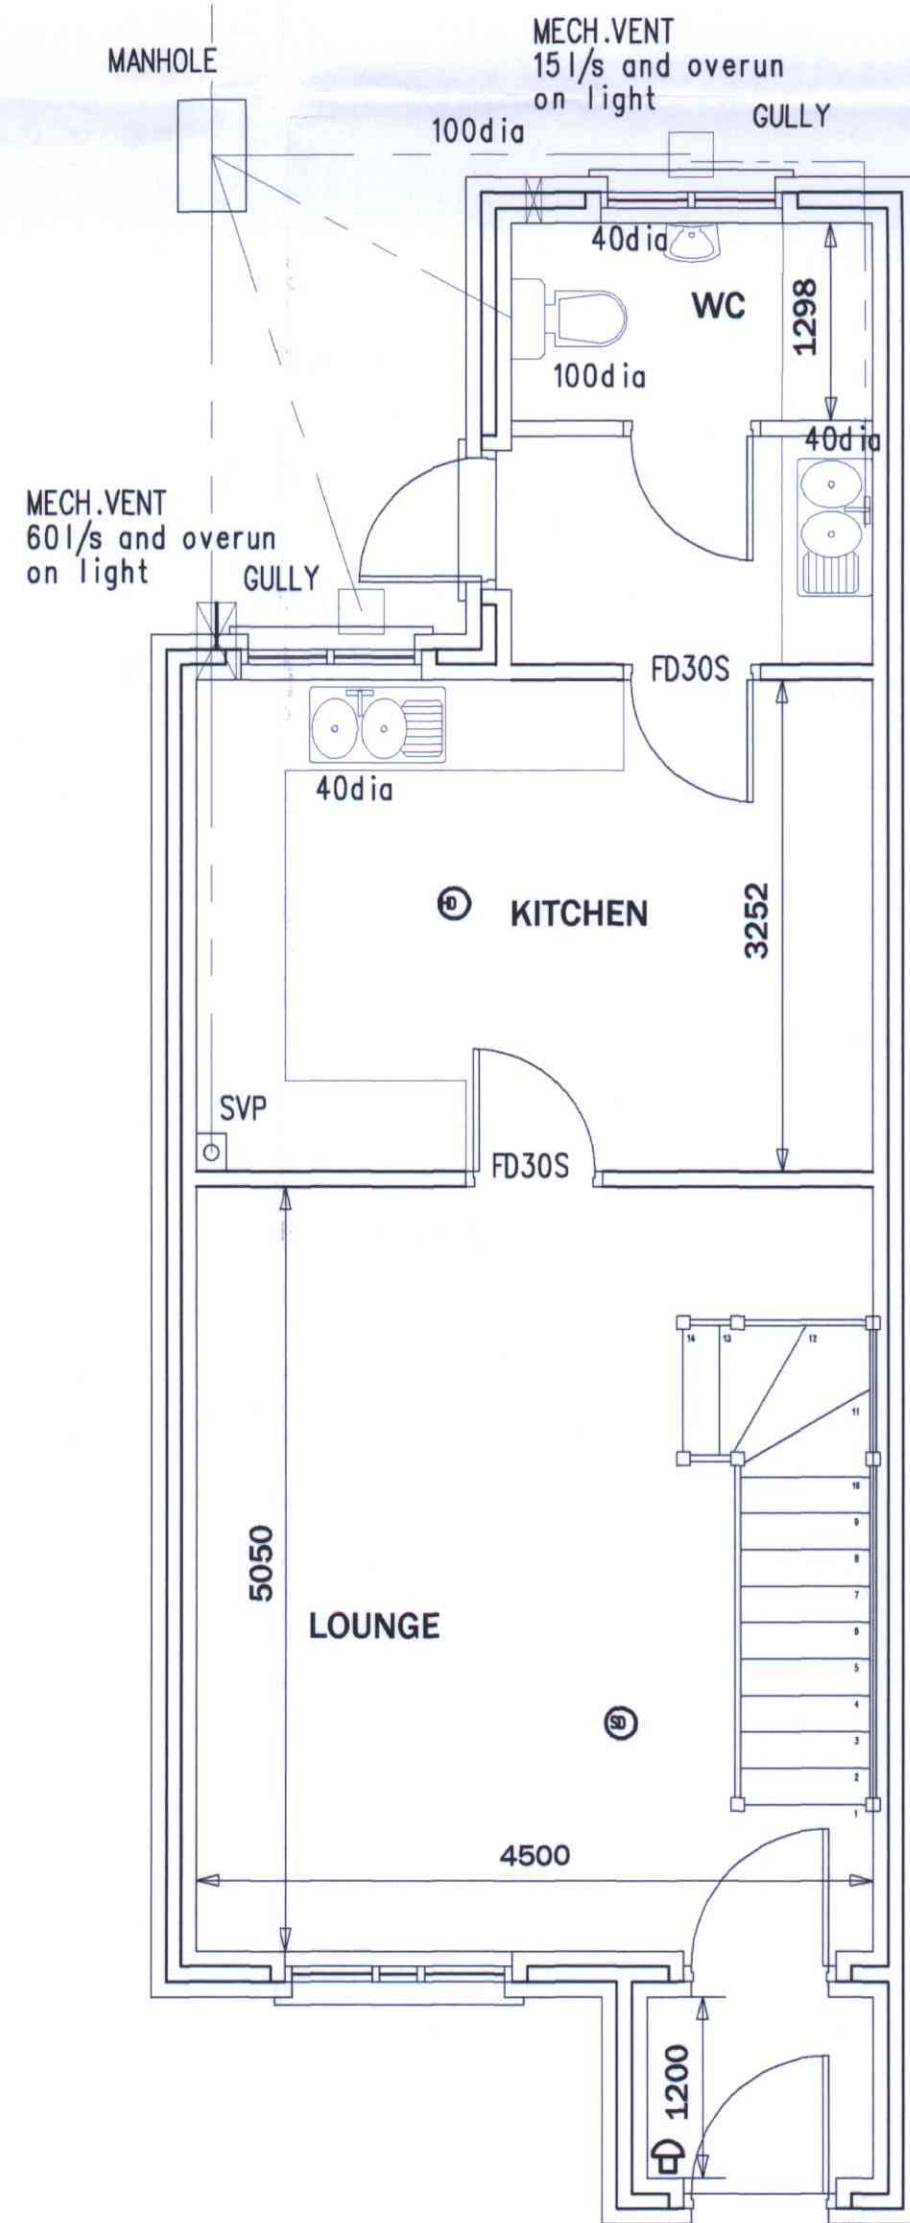

GROUND FLOOR PLAN 1:50

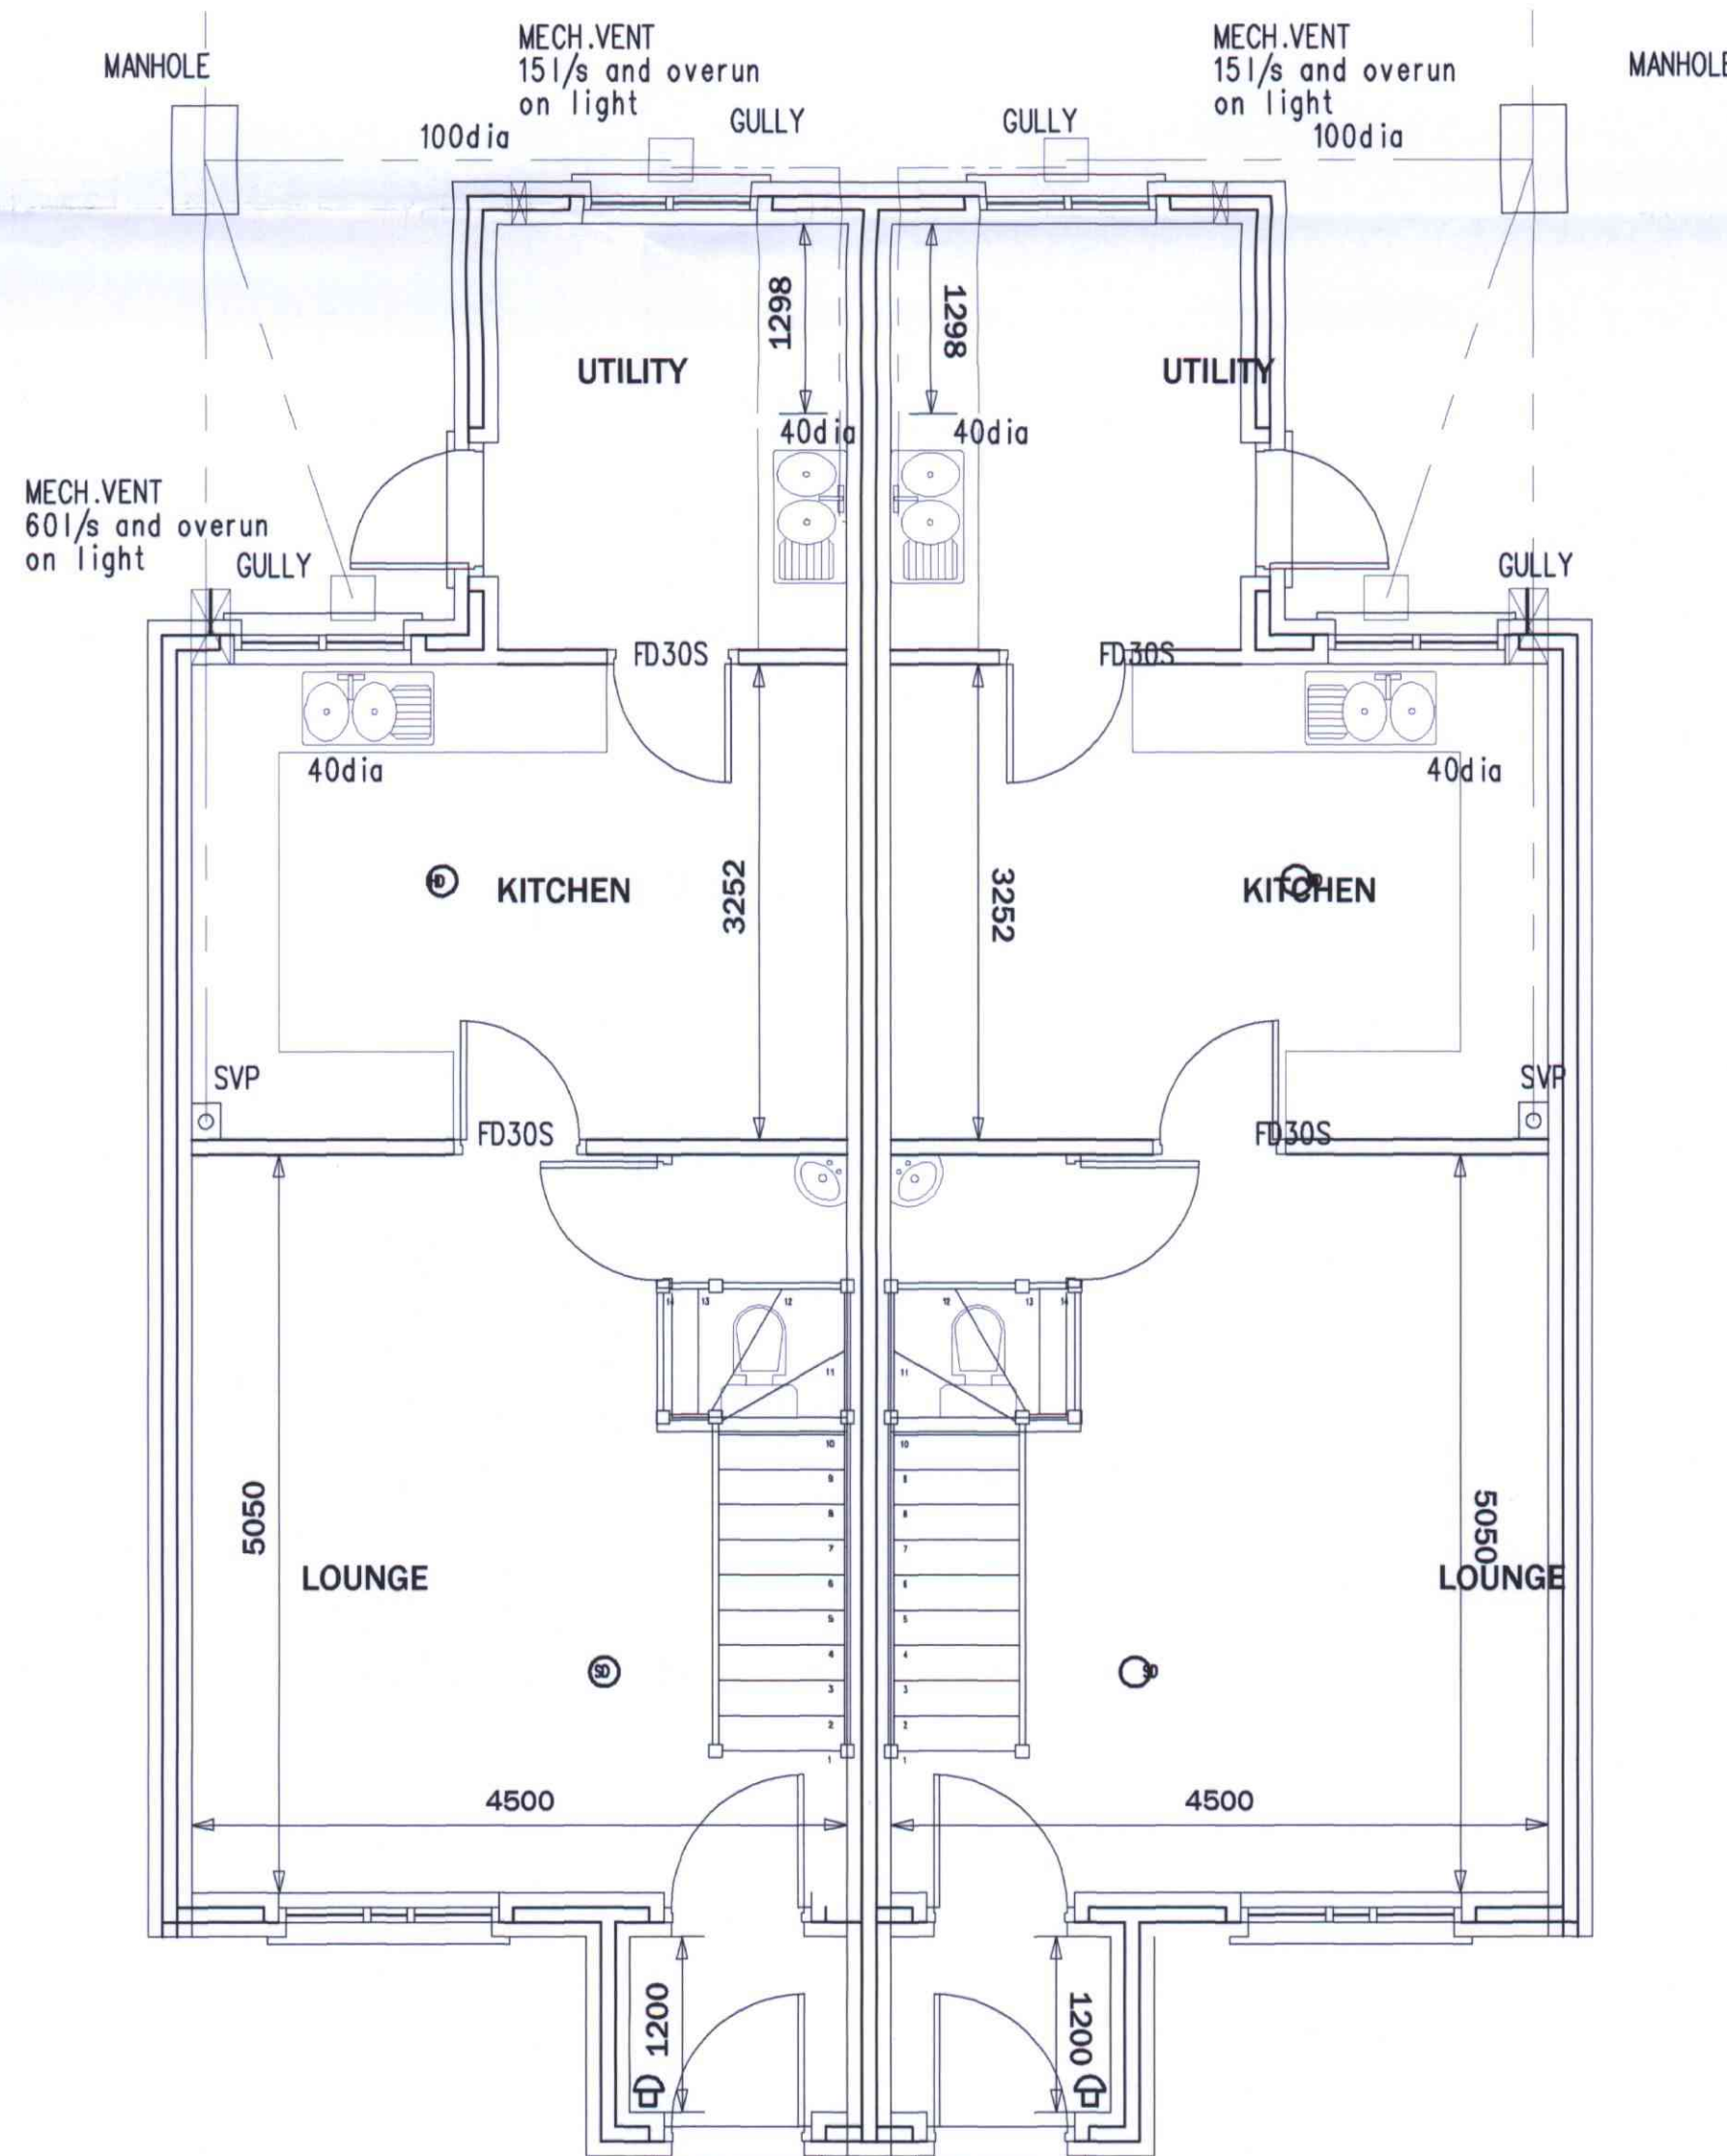

GROUND FLOOR PLAN 1:50

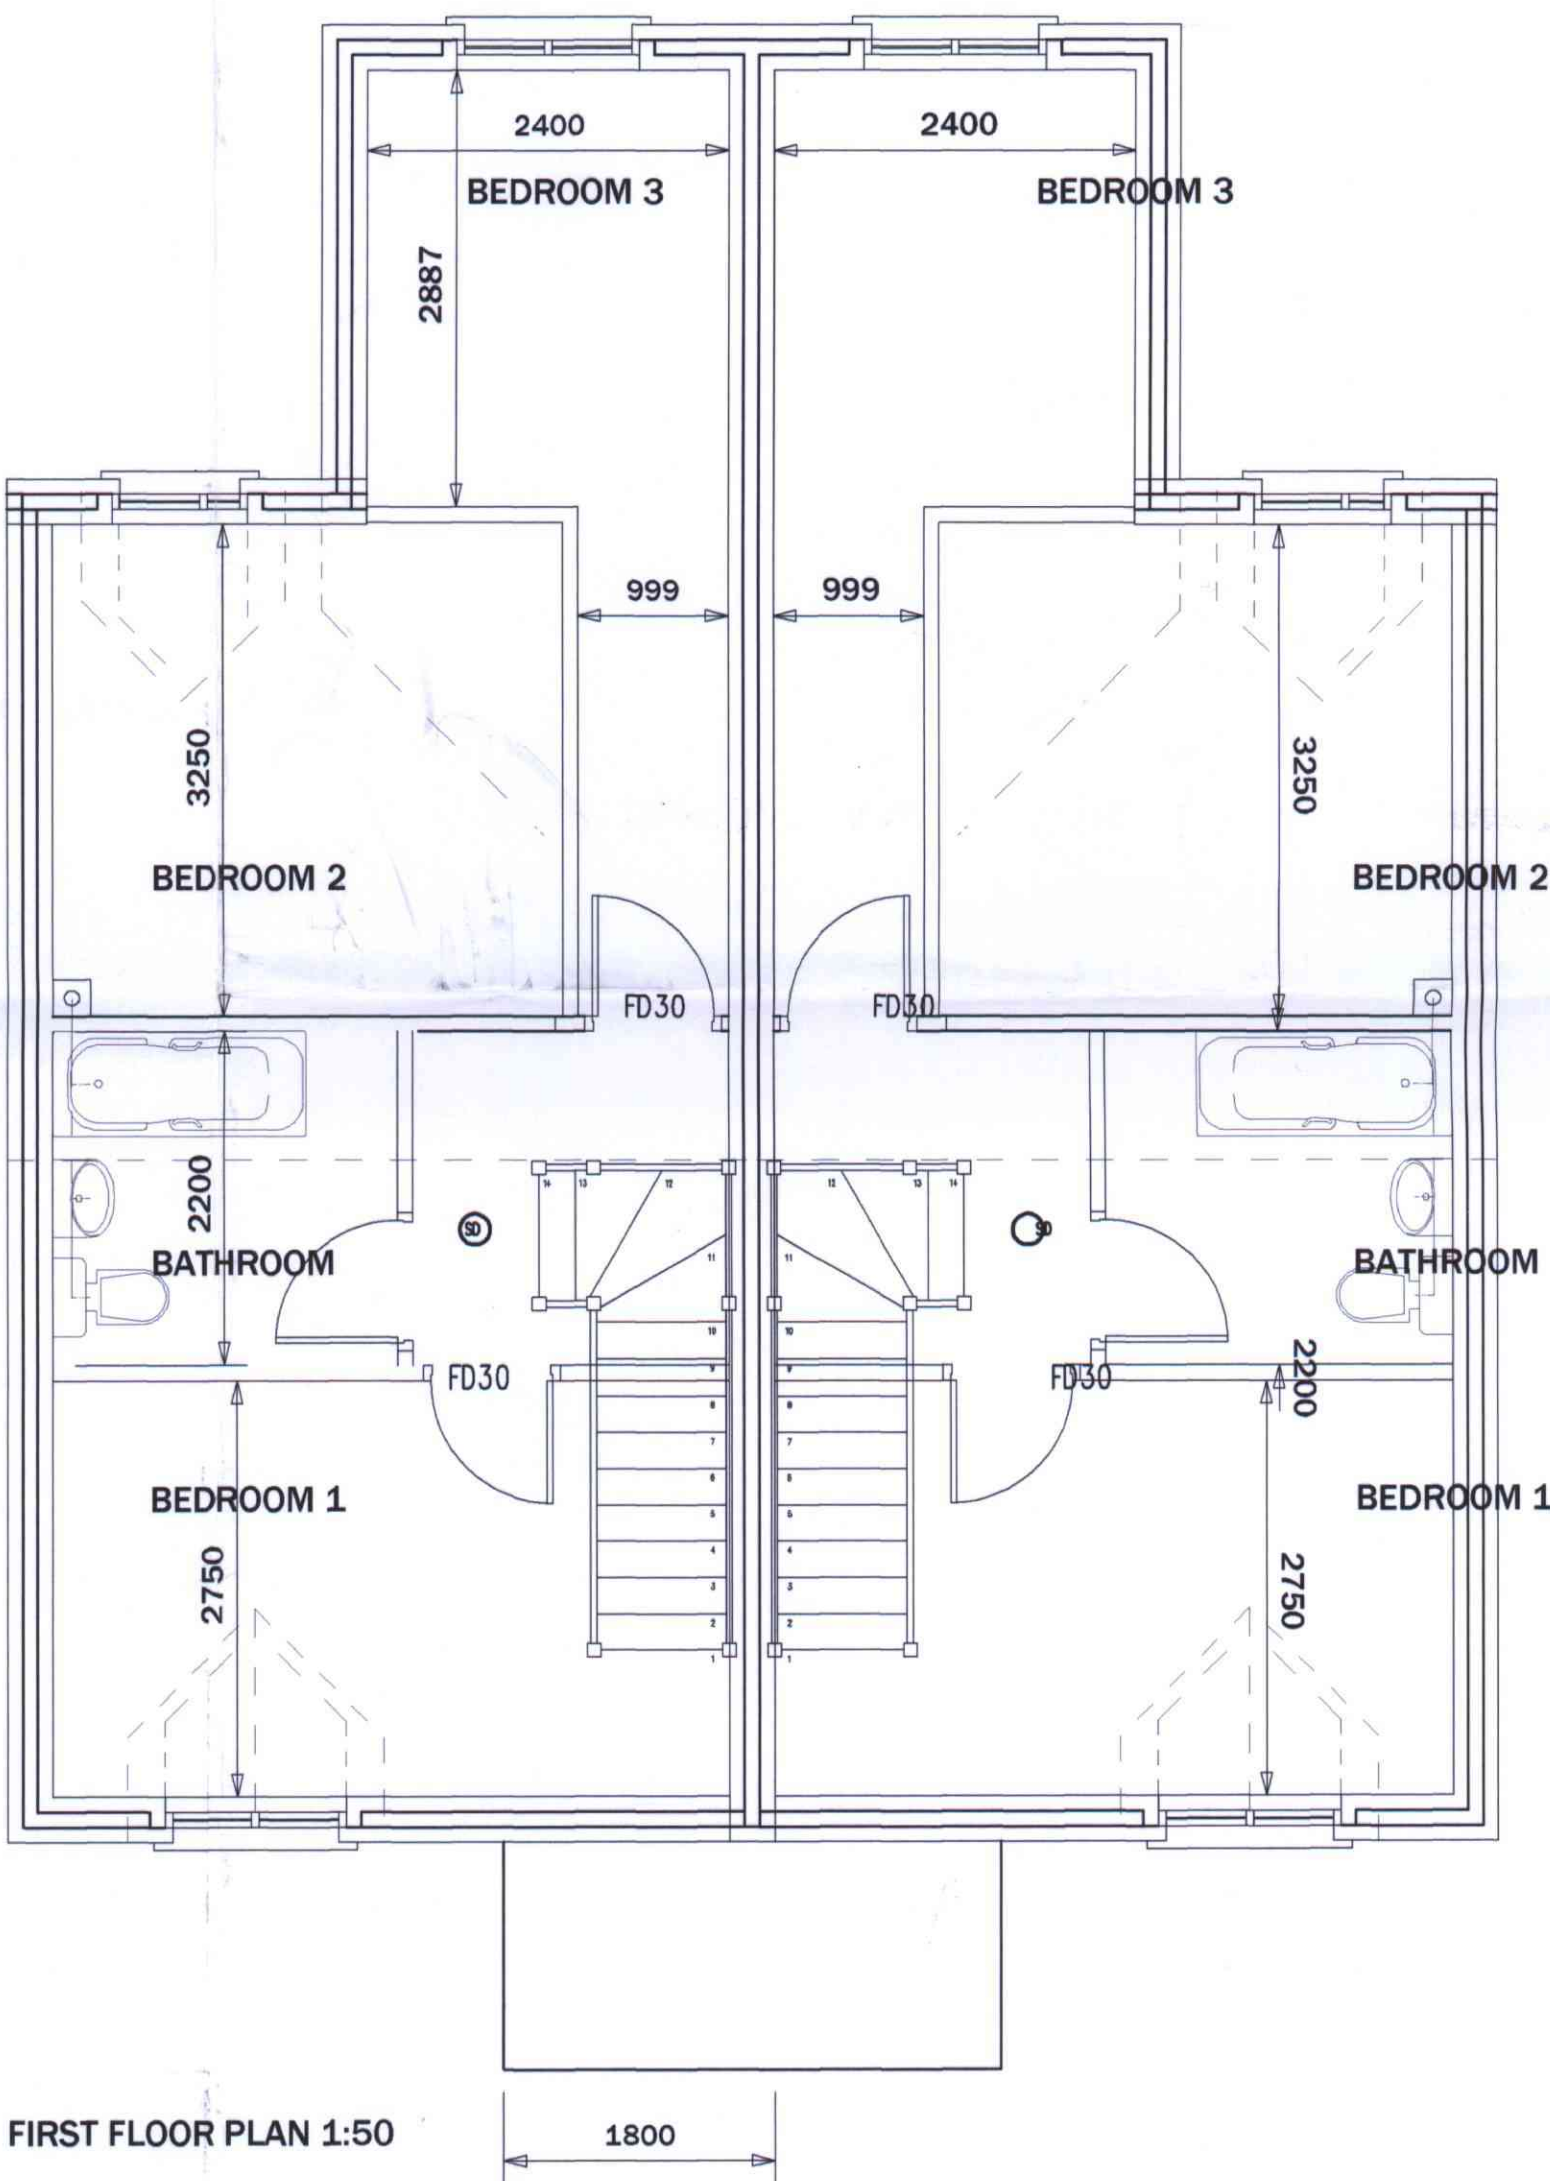


FIRST FLOOR PLAN 1:50

1800

Paul Searle Architect Ltd.
CHARTERED ARCHITECT

MILLINGTON HOUSE 12 LEEK ROAD CONGLETON CW12 3HU
HILLSIDE LEEK OLD ROAD RUSHTON SPENCER ST11 0RN
(01260) 289019 OR 226550 (mobile) 07989 410658

JOB HARPUR HILL 5
CLIENT JOHN HEYWOOD ESQ.
DRAWING FLOOR PLANS
DATE OCT.07 SCALE 1:50
DRAWING NO. 0710/02 REV.

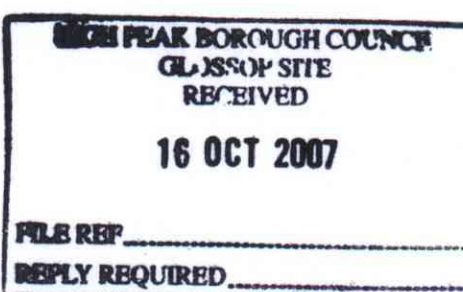

PLAN 02