


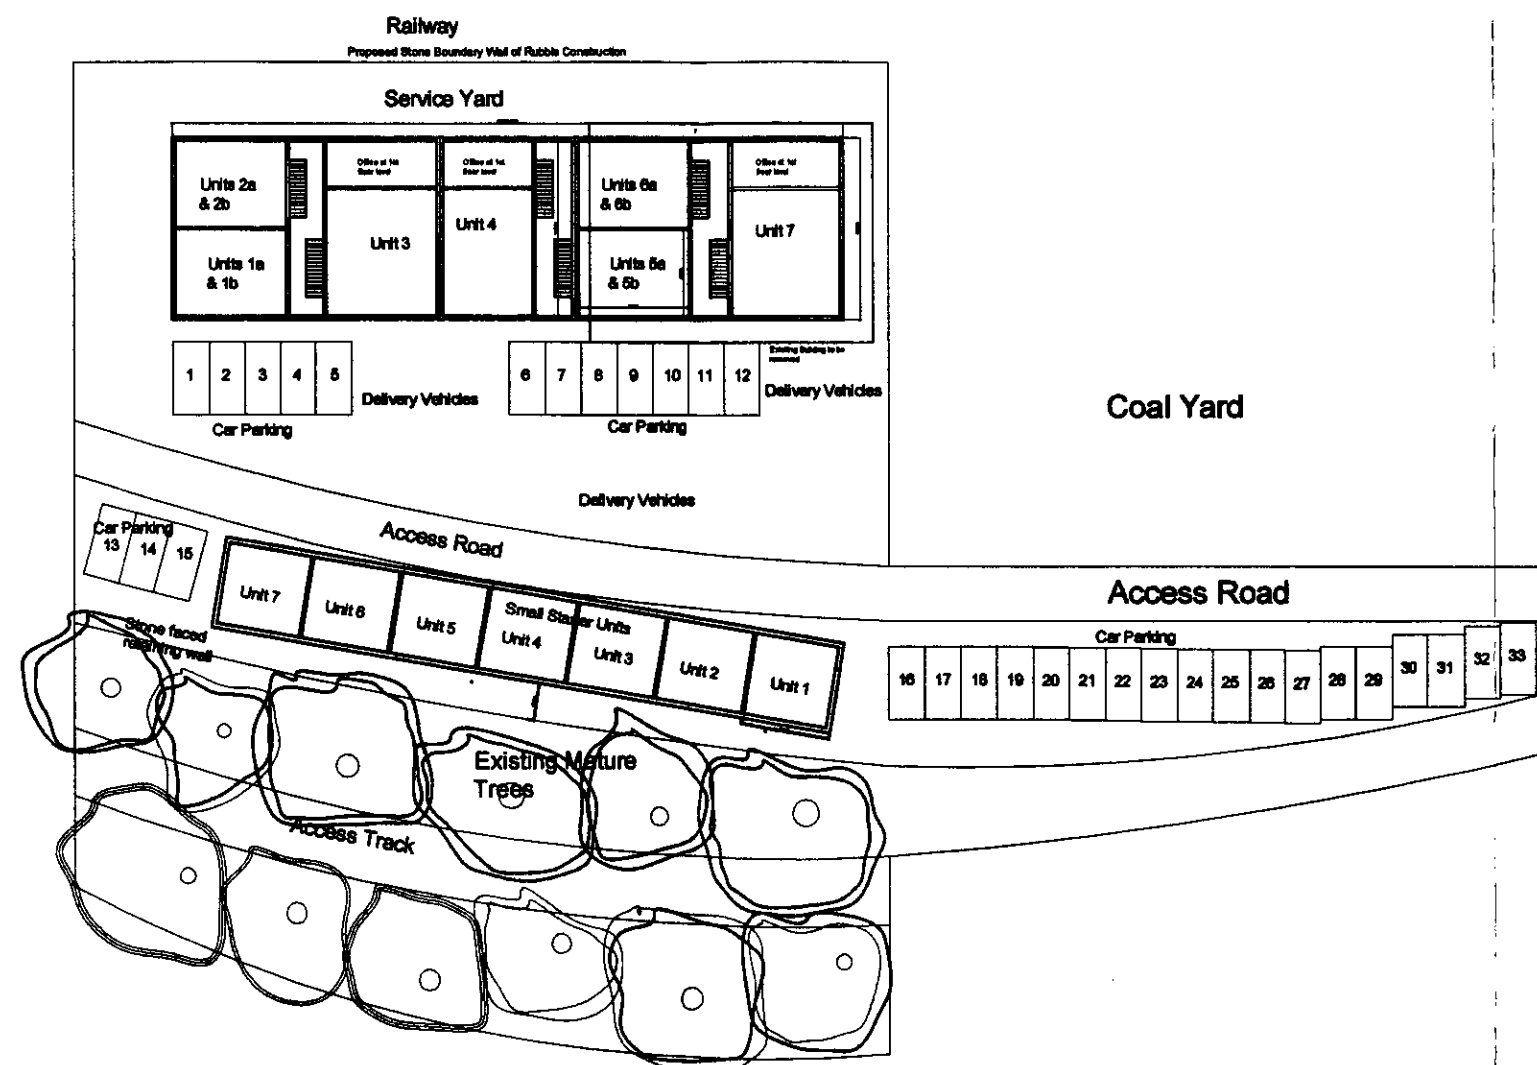

HIGH PEAK BOROUGH COUNCIL
GLASSOP SITE
RECEIVED
29 OCT 2007

FILE REF.....
 REPLY REQUIRED.....

Planning & Development Services
 53 Long Lane, Chapel-en-le-Frith

R.Butler, s Yard, Eccles Rd, Chapel
 Industrial Units Site Plan

Scale 1:500

Peter Dalton

Date : 17th October 2007

N/A

Dwg.No. 07/341/01

Proposed Stone Boundary Wall of Rubble Construction


0-7698-0278-9




HIGH PEAK BOROUGH COUNCIL
 GLOSSOP SITE
 RECEIVED
 29 OCT 2007
 FILE REF.....
 REPLY REQUIRED.....

Planning & Development Services
53 Long Lane, Chapel-en-le-Frith
R.Butler,s Yard, Eccles Rd, Chapel
Proposed Industrial Units Floor Plans
Scale 1:200
Drawn by : Peter Dalton
Date : 17th October 2007
N/A
Dwg.No.06/341/02


HPK/2007 / 0872

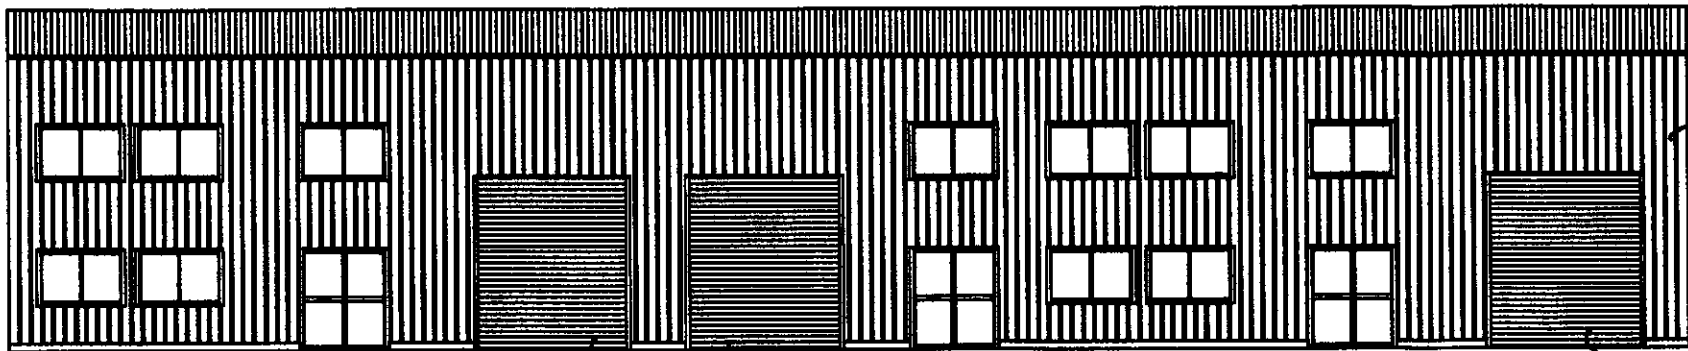

Proposed Front Elevation of larger two storey Industrial Units

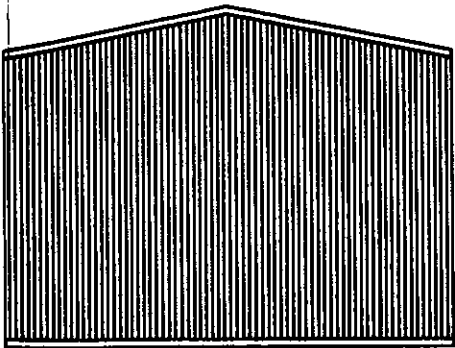

Proposed Side (South) Elevation

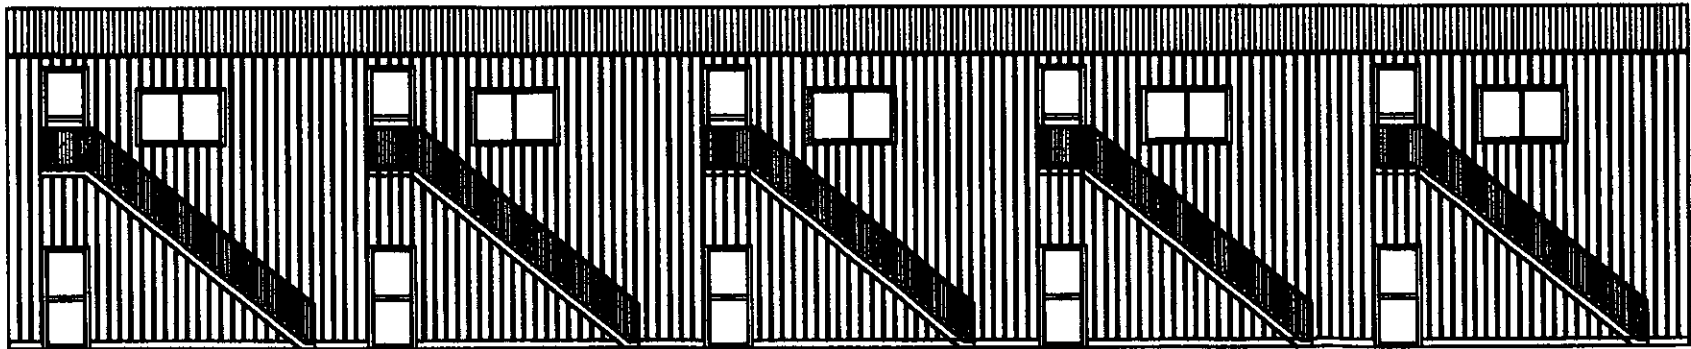


Proposed Rear Elevation of larger Two Storey Industrial Units

HIGH PEAK BOROUGH COUNCIL
GLOSSOP SITE
RECEIVED


29 OCT 2007

FILE REF.....
REPLY REQUIRED.....


Planning & Development Services
53 Long Lane, Chapel-en-le-Frith
R.Butler,s Yard, Eccles Rd, Chapel
Proposed Elevations of Indust. Units
Scale 1:200
Drawn by : Peter Dalton
Date : 17th October 2007
N/A
Dwg.No. 07/341/03

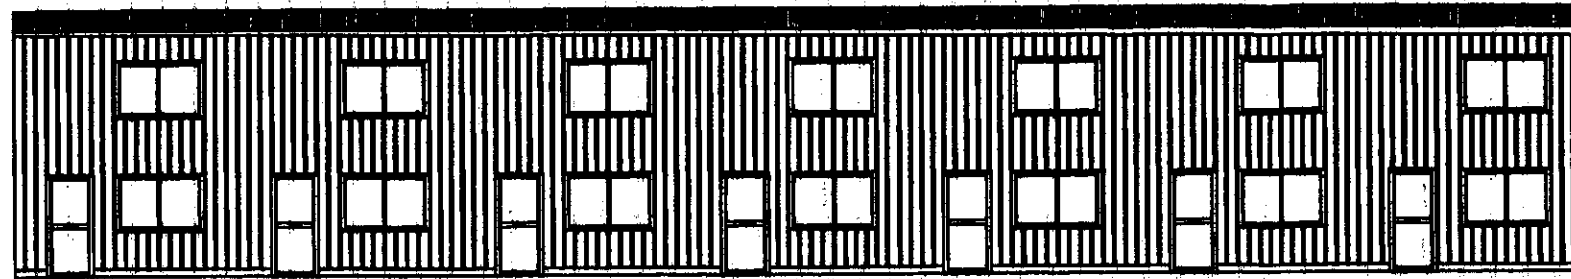

Proposed Front Elevation of Starter Units

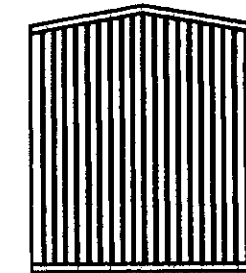

Proposed Side (South) Elevation

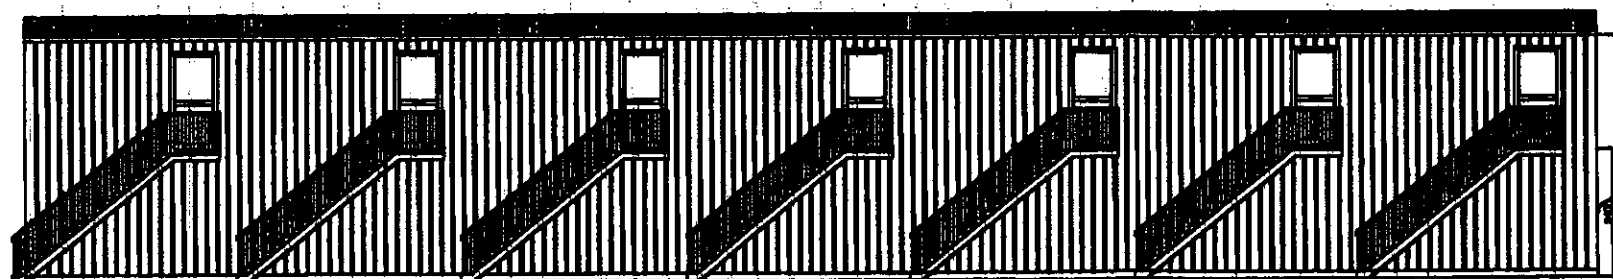

Proposed Rear Elevation of Starter Units

HIGH PEAK BOROUGH COUNCIL
GLASSOP SITE
RECEIVED

29 OCT 2007

FILE REF.....
REPLY REQUIRED.....

Planning & Development Services
53 Long Lane, Chapel-en-le-Frith

R.Butler,s Yard, Eccles Rd, Chapel
Proposed Industrial Units Elevations

Scale 1:200

Drawn by : Peter Dalton
Date : 17th October 2007

N/A

Dwg.No. 07/341/04