


SITE PLAN GENERAL NOTES
REPLACE / REPANAL ALL CAR PARK SIGNAGE
TO CURRENT STANDARD.
ADD NEW SIGNAGE TO RECYCLING AREA.
REJUVINATION OF ALL WHITE LINING.
TO MAIN JUNCTIONS & PARKING BAYS.
ALL TROLLEY BAYS TO BE STEAM CLEANED.
REPLACE TROLLEY FLEET.
INSTALL TROLLEY RETENTION SYSTEM (INSTALL BY SURVEY).

CAR PARKING FIGURES	EXISTING	PROPOSED
STANDARD PARKING BAY	223	221
DISABLED PARKING BAY	16	16
PARENT & TODDLER PARKING BAY	10	10
TOTAL	249	247
OPEN TROLLEY BAY	06	06
COVERED TROLLEY BAY		
CAR PARK RATIO	1:12	1:12

REV.	AMENDMENTS	DATE
1a	REFURBISH TROLLEY BAYS. INSTALL NEW AUTOMATED RECYCLING TOMBERA MACHINE. ADJUST LANES.	11/07/07
1b	REDUCE CUSTOMER COLLECT POINT. REVERT TO EXISTING CUSTOMER COLLECT POINT	19/09/07
1c	RECYCLING REPLANNED	19/09/07

HPK/2007 / 098 1

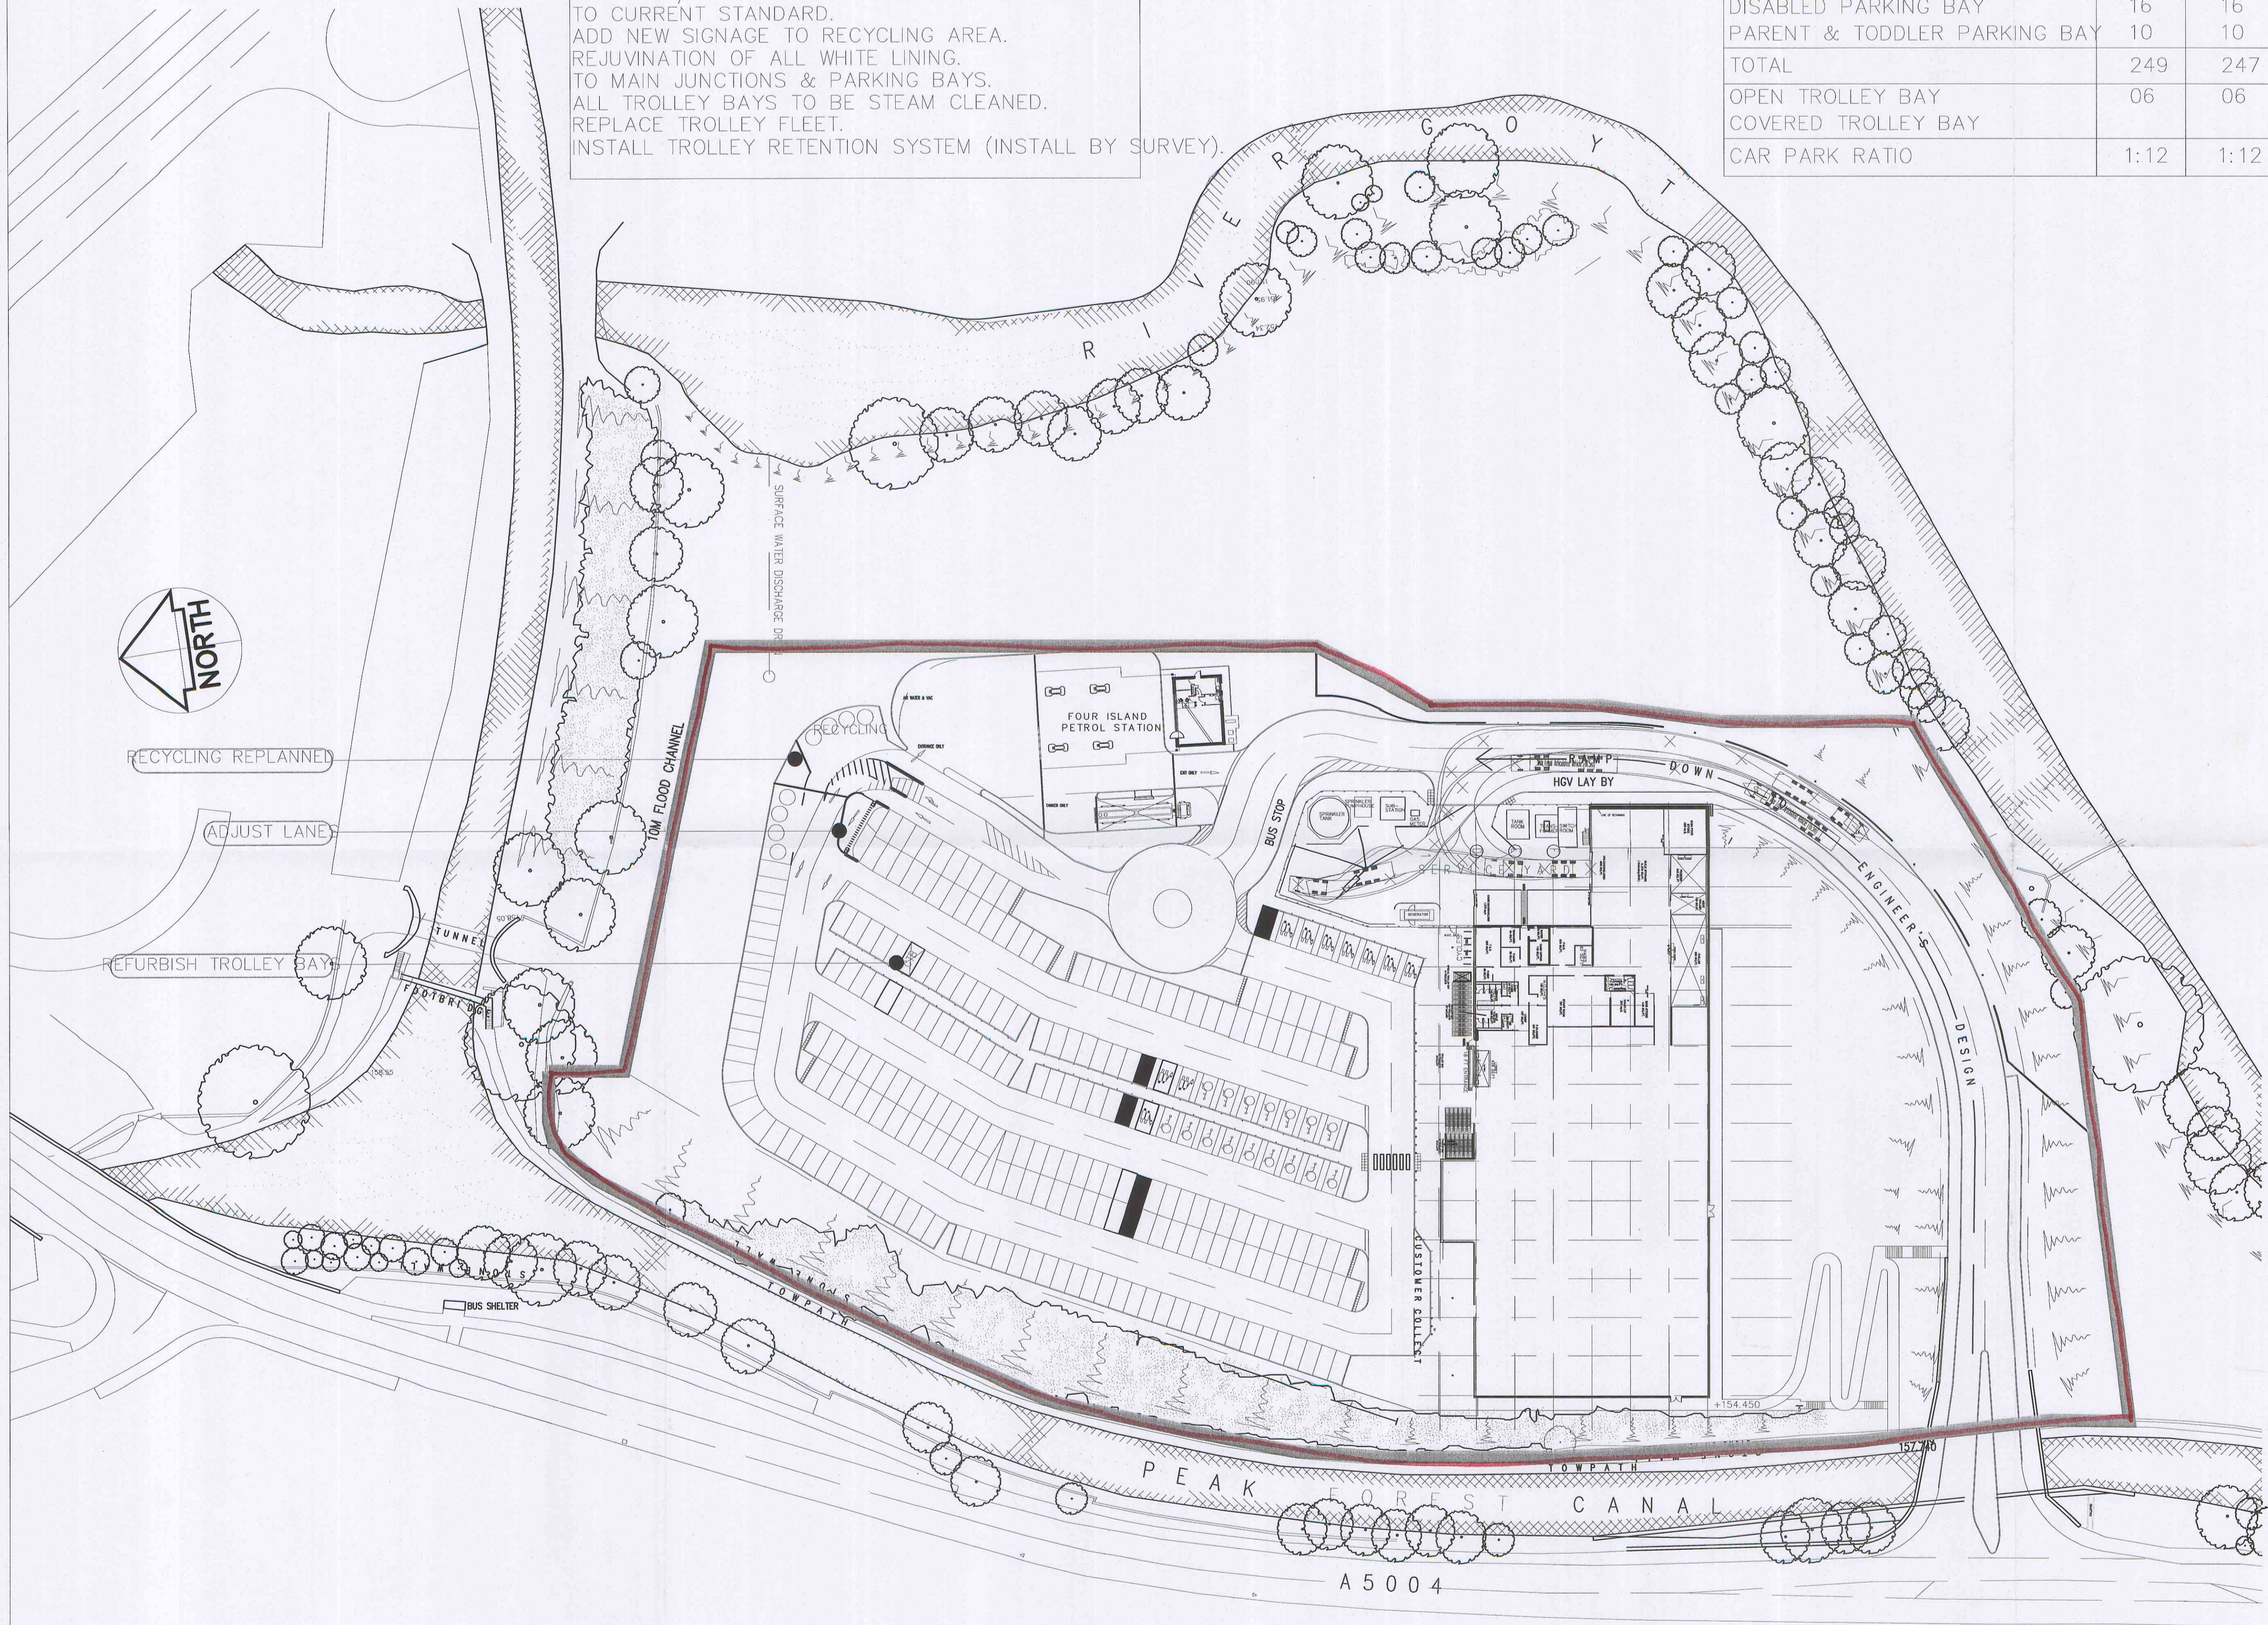

HIGH PEAK BOROUGH COUNCIL
GLDSSON SITE
RECEIVED
14 DEC 2007
FILE REF.....
REPLY REQUIRED.....

PROJECT
3412 F 23
WHALEY BRIDGE (16.2/1.6)
DESCRIPTION
FIVE YEAR REFRESH
PROPOSED SITE LAYOUT
DRAWING No. 3412pag1C.dgn
PHASE 3 ISSUE 1C
SYSTEM ID. No.
SCALE 1:500@A1 DATE 19.09.07
DRAWN HARVEY PHIPSON

TESCO
STORE PLANNING

TESCO STORES LIMITED
STORE PLANNING DEPARTMENT
PROPERTY SERVICES
P.O. BOX 400, CIRCUS BUILDING, SHIRE PARK
WELWYN GARDEN CITY, HERTS. AL7 1AB
TELEPHONE : 01707 395150
FAX : 01707 395151
THE COPYRIGHT AND ALL OTHER RIGHTS IN AND RELATING TO THIS PUBLICATION
BELONG TO AND ARE THE SOLE PROPERTY OF TESCO STORES LIMITED
ALL RIGHTS ARE RESERVED. NEITHER THE WHOLE NOR ANY PART OF THIS
PUBLICATION MAY BE REPRODUCED OR TRANSMITTED IN ANY FORM OR BY ANY
ELECTRONIC OR MECHANICAL MEANS INCLUDING PHOTOCOPYING AND RECORDING
OR FROM ANY RETRIEVAL SYSTEM WITHOUT THE PRIOR WRITTEN LICENSE FROM THE OWNER
©2005 TESCO STORES LIMITED