




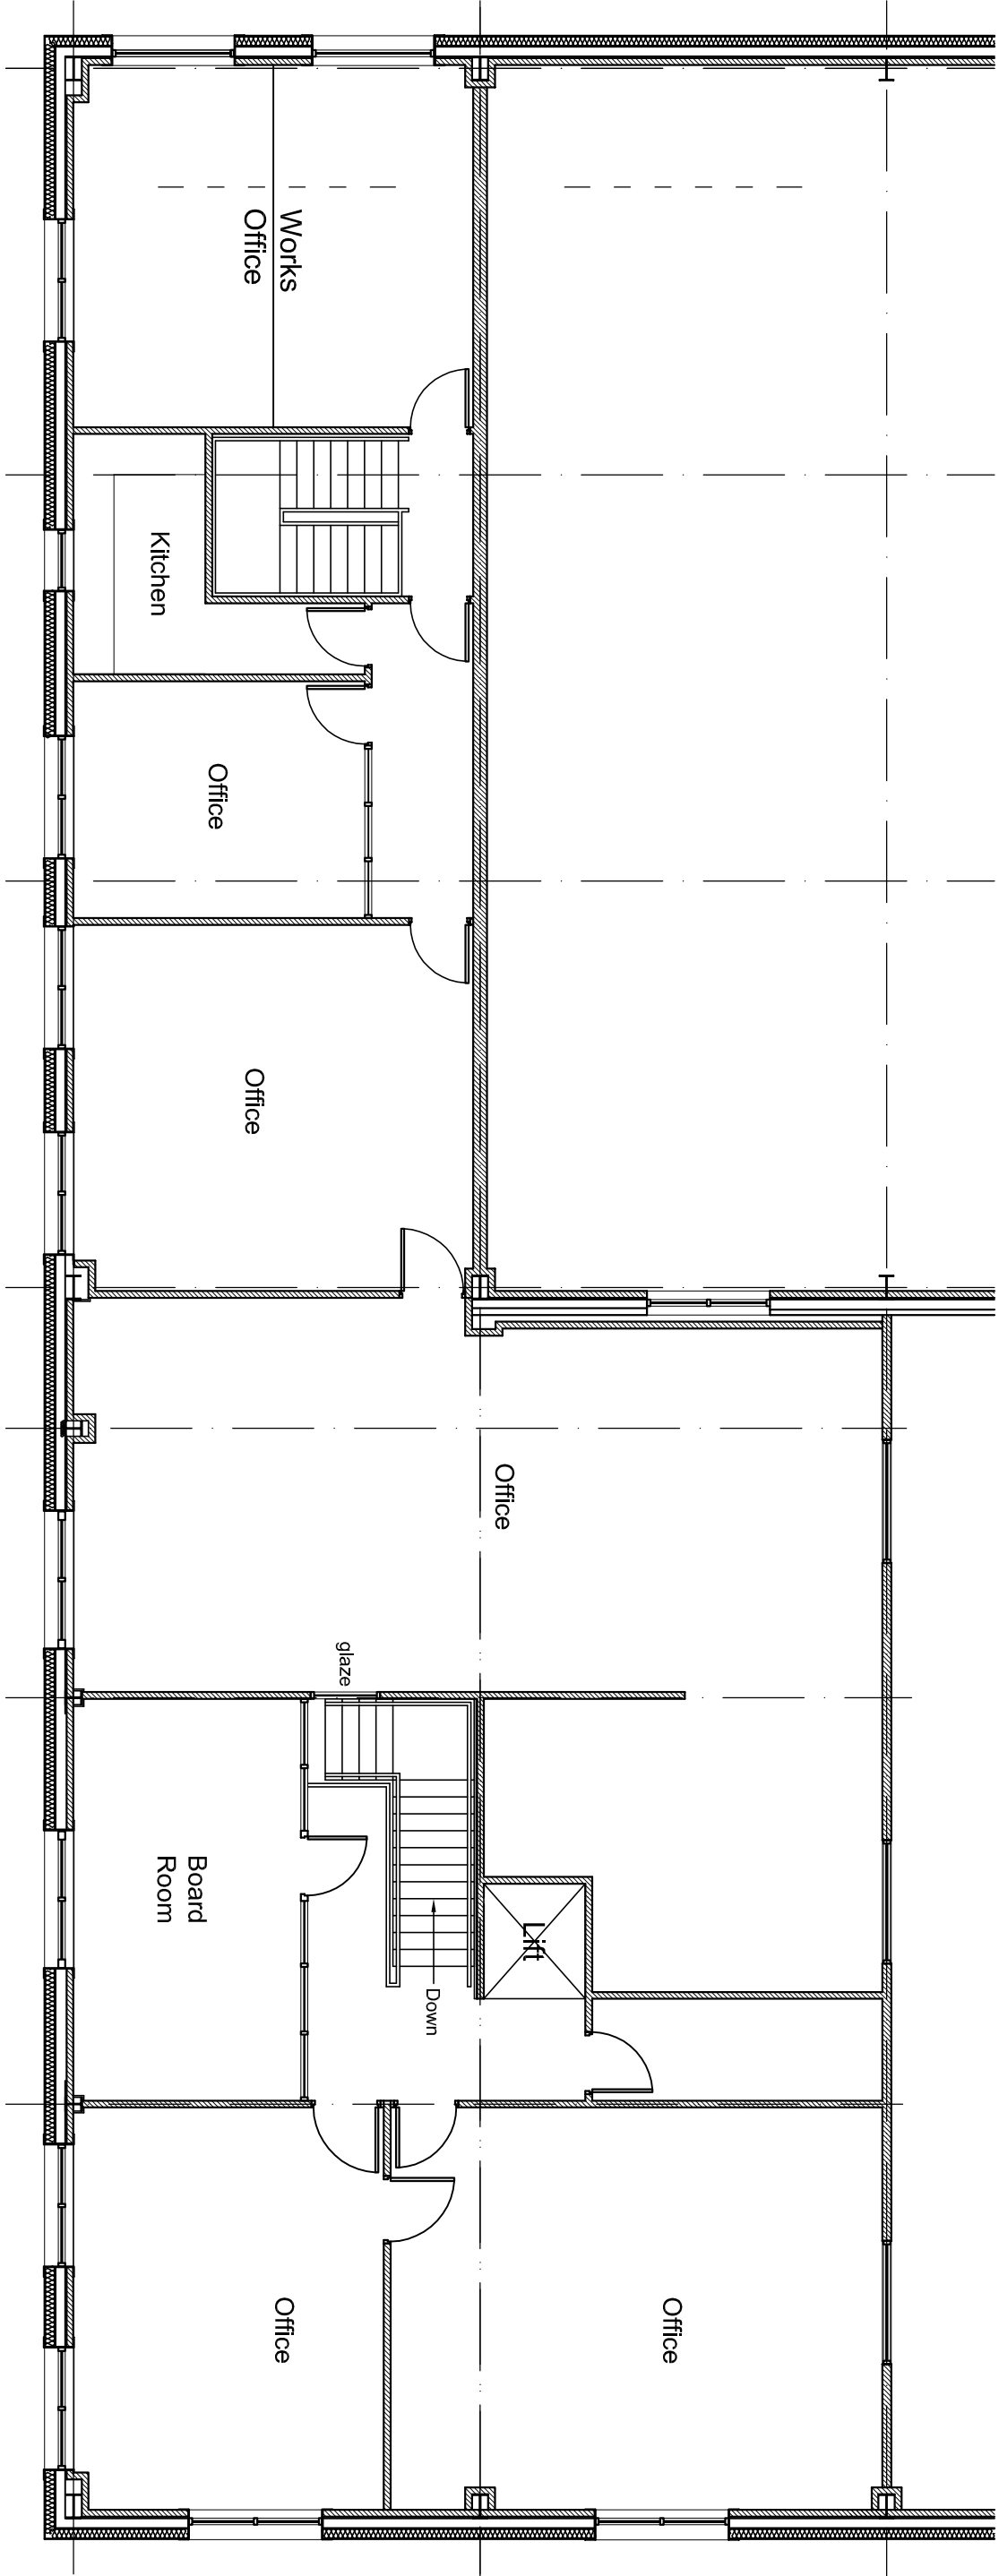

Proposed First Floor Plan

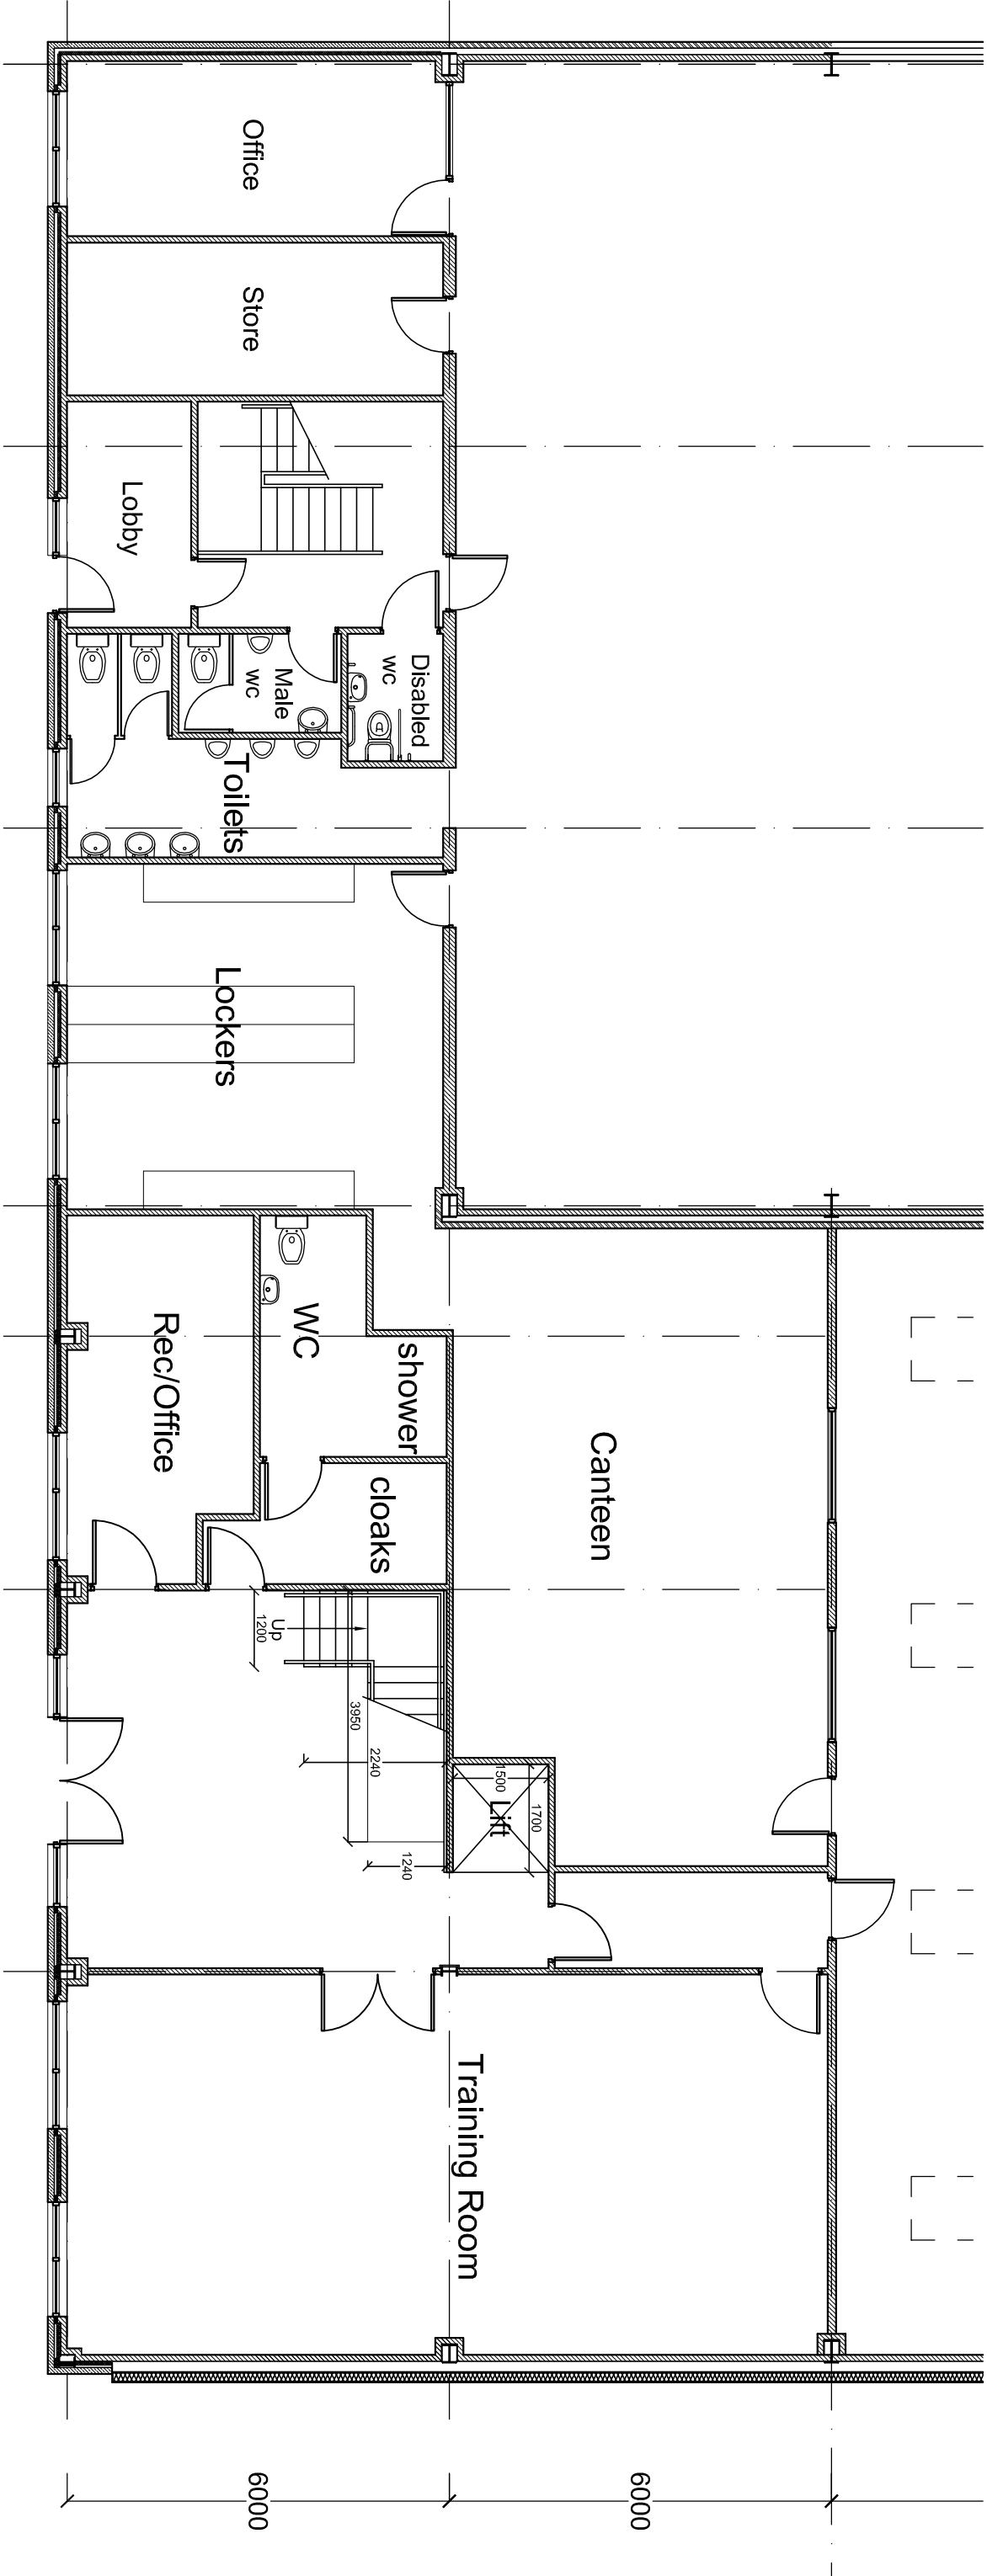

Proposed Ground Floor Plan

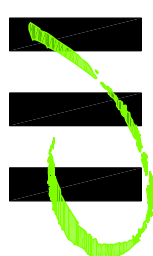

HIGH PEAK ARCHITECTS
13-15 Market Street, Whaley Bridge, High Peak, Derbyshire SK23 7AA
Tel: 01663 719717 Fax: 01663 719212 Email: hpa@highpeakarch.com

Proposed Factory and Offices
Alken Engineering, Thornssett Trading Estate
1003.09

Scale: 1:100 Date: June 2008 DO NOT SCALE OFF THIS DRAWING Rev: