


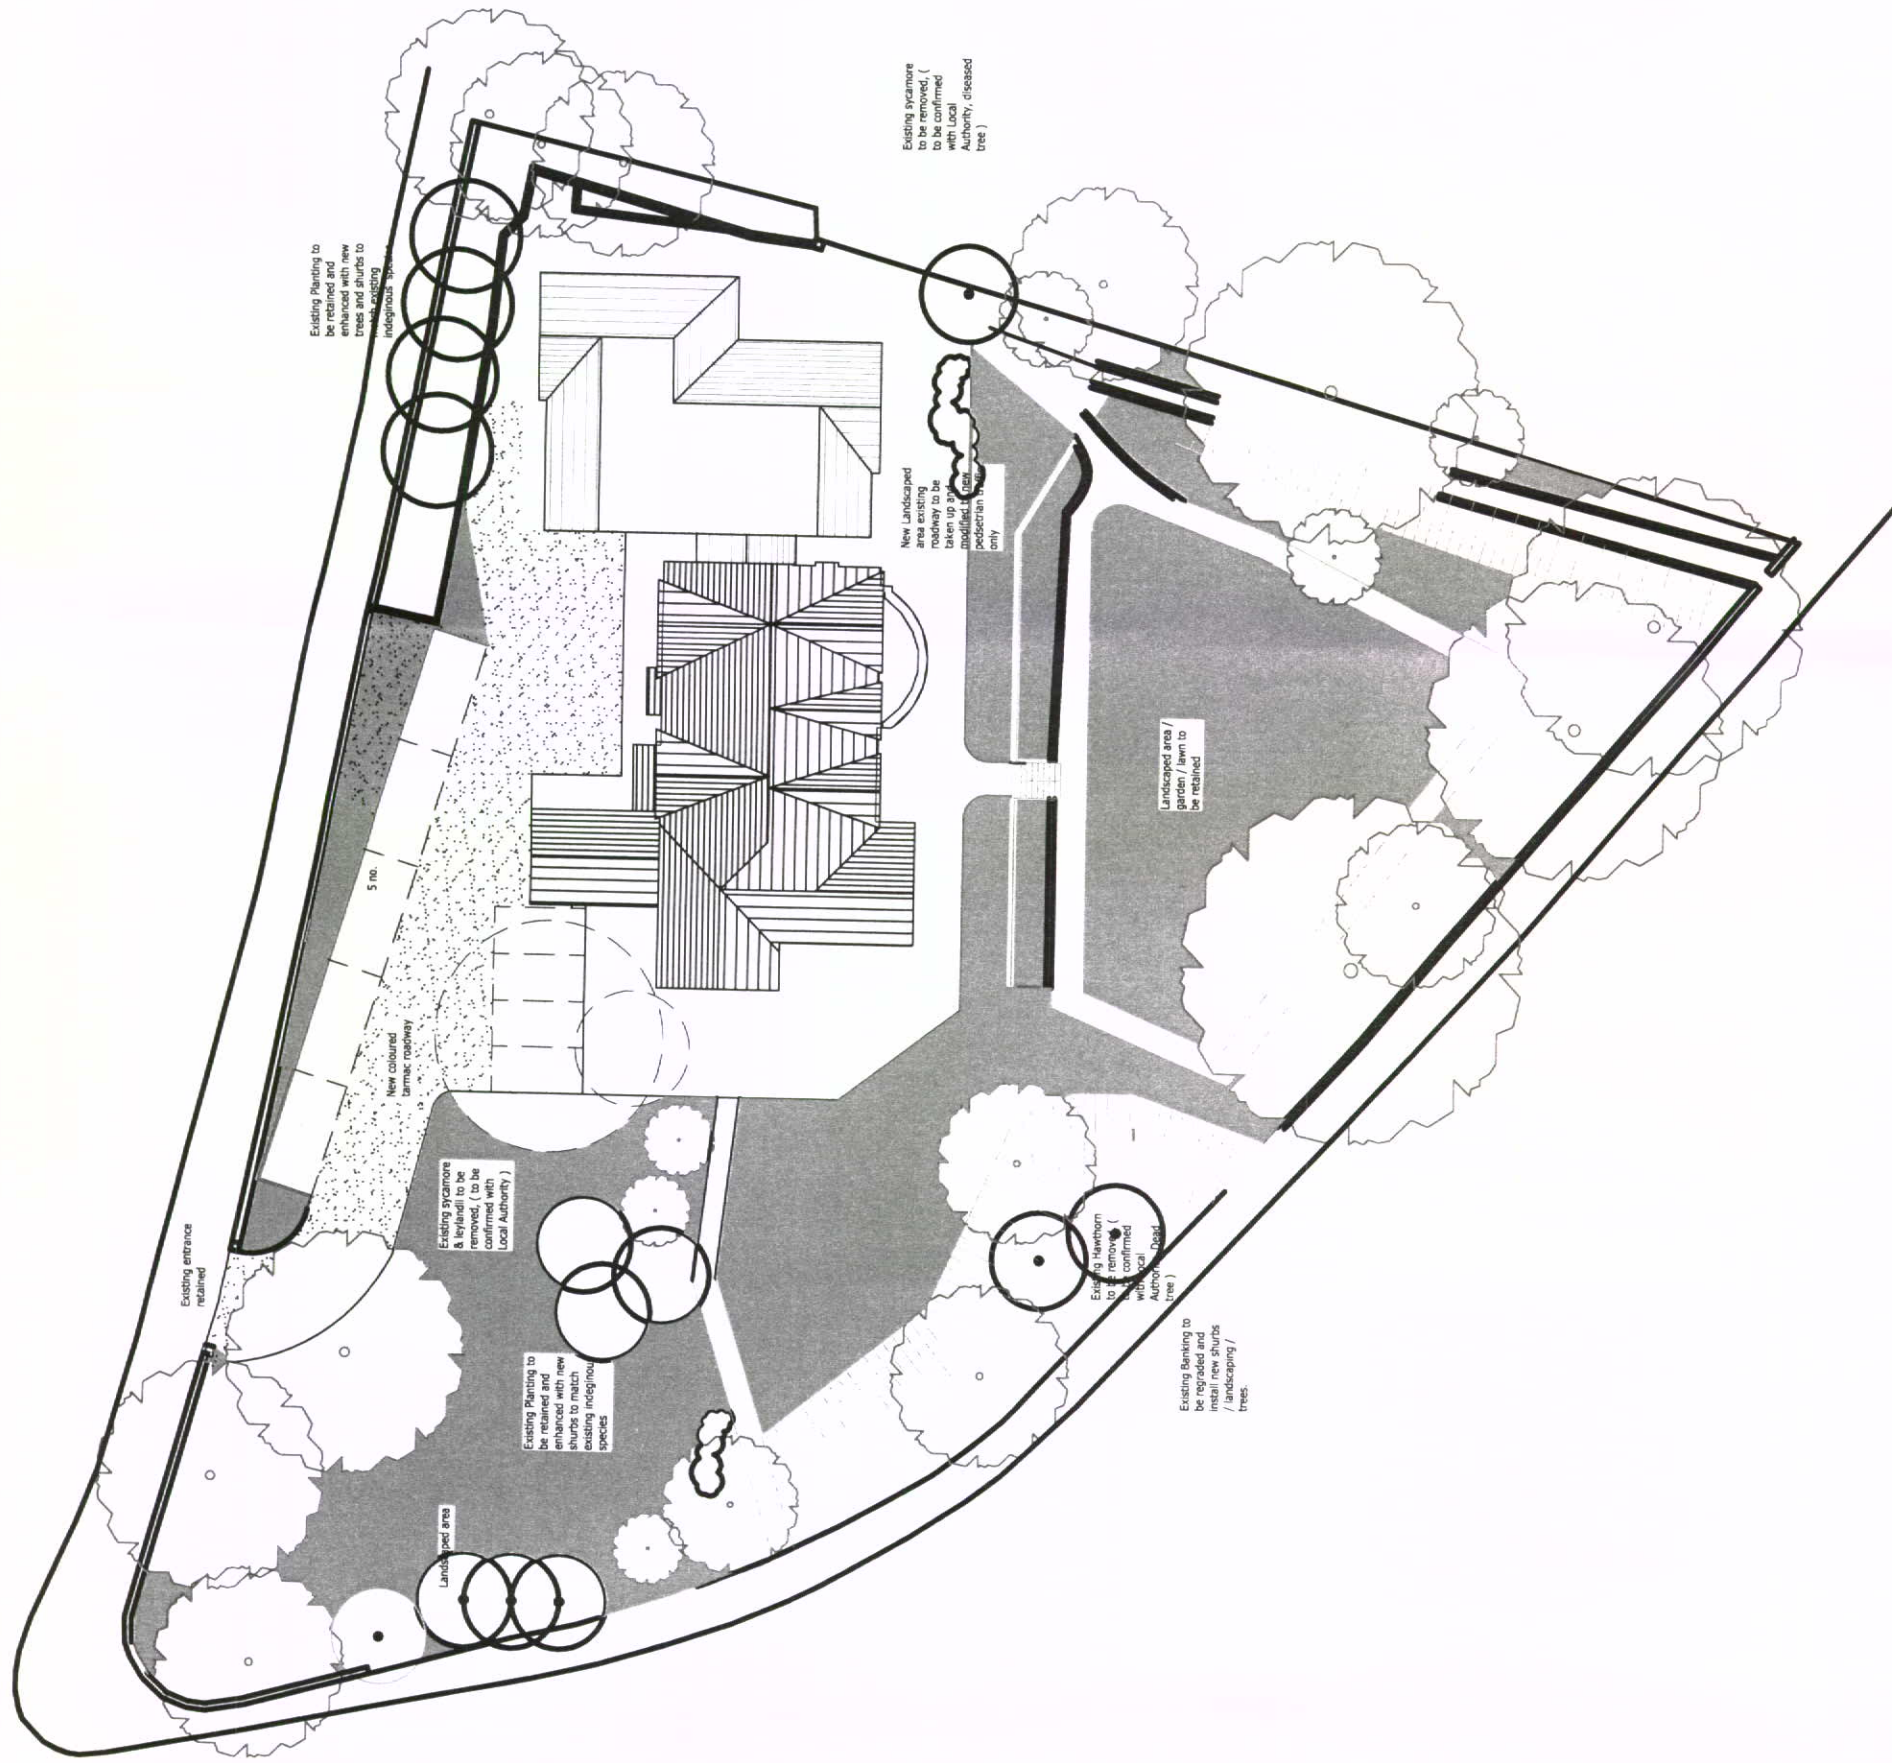

© Copyright 2005 Paul Dinsdale Associates Ltd.			
Rev	Date	Initials	Description
 PAUL DINSDALE ASSOCIATES LIMITED George Street, Buxton Derbyshire SK17 6AY Tel. Buxton (01 298) 26 234			
Client			
Mr & Mrs Rzepa			
Job Title			
The Gables, Manchester Road Buxton			
Drawing Title			
Proposed site plan			
Scale			
1 : 200 @ A1			
Job No	Drawing No	Rev.	
0710	09	-	