


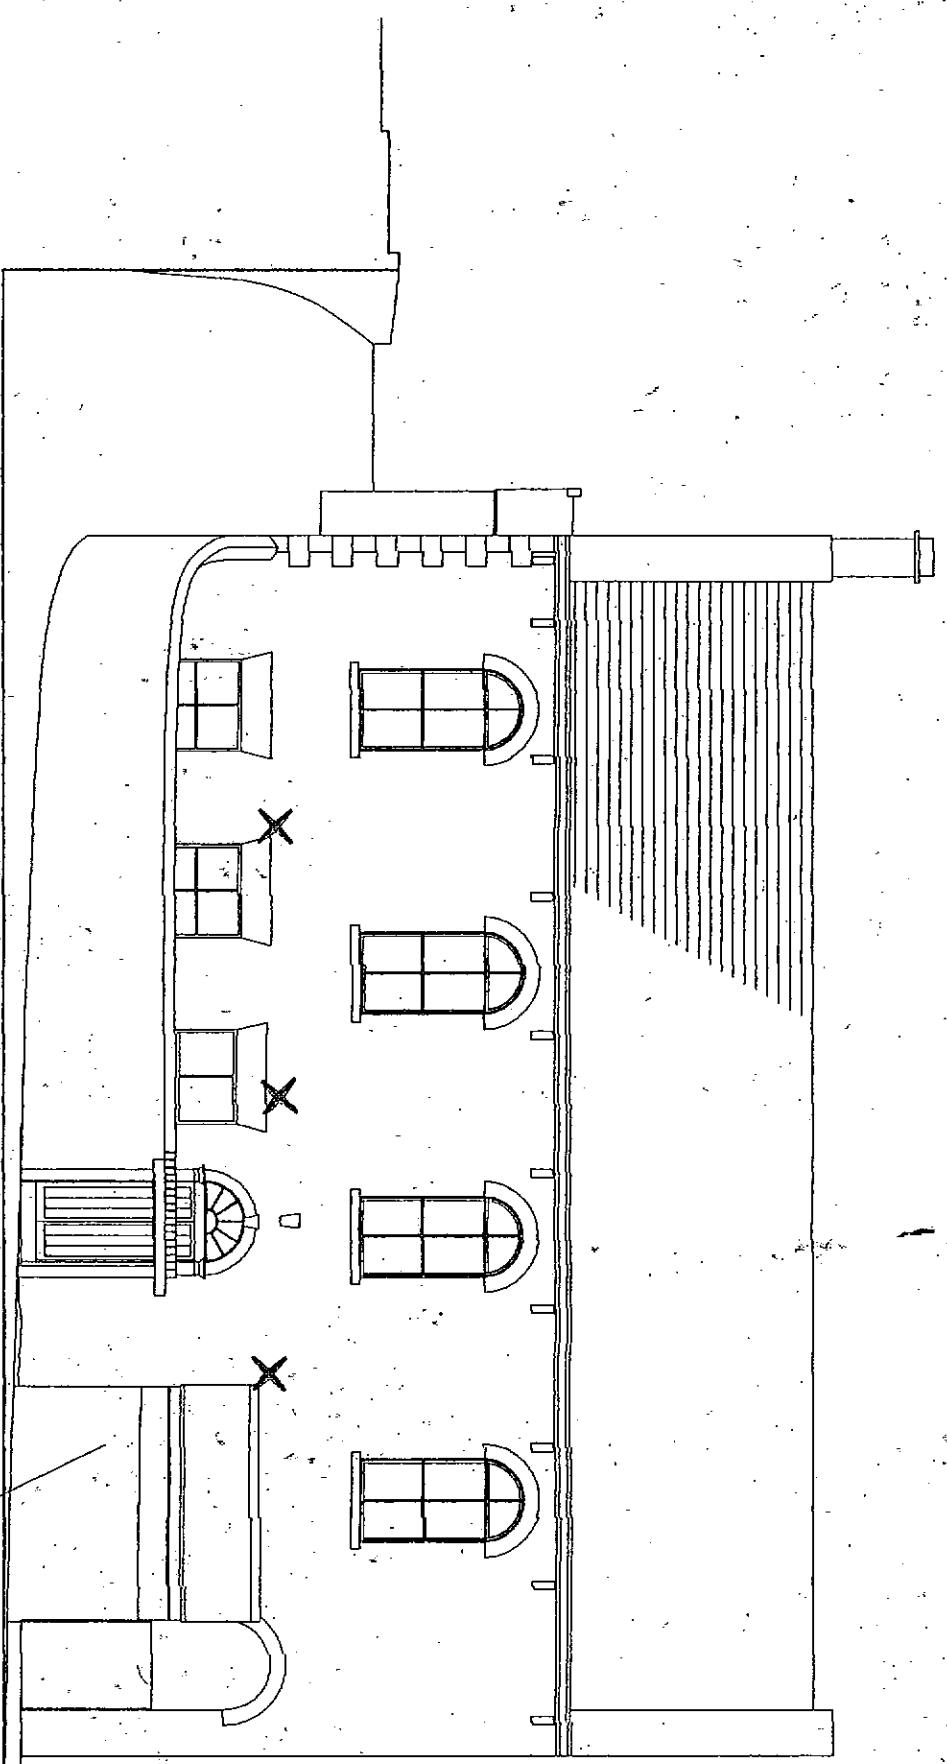

Existing store to be demolished



HEAL HILL BOROUGH COUNCIL
CLOSURE SITE
FORWARDED
14 AUG 2008

SIMON COLEY

Architect

Architect

2, Water's Edge Lane,
Chapel-en-le-Frith,
High Peak,
Derbyshire,
S23 0LP
Tel No. 01298 815835
Fax No. 01298 815219
e-Mail: Colley@AOL.COM

SITE
Revival Church, High Street, New Mills

REV. NOTES

DATE


TITLE
SOUTH ELEVATION

SCALE 1:100 DATE AUG 2008 BY SMC

DRAWING NO.
147-TP02

0 10 20 30 40m
Scale

ARCHITECT

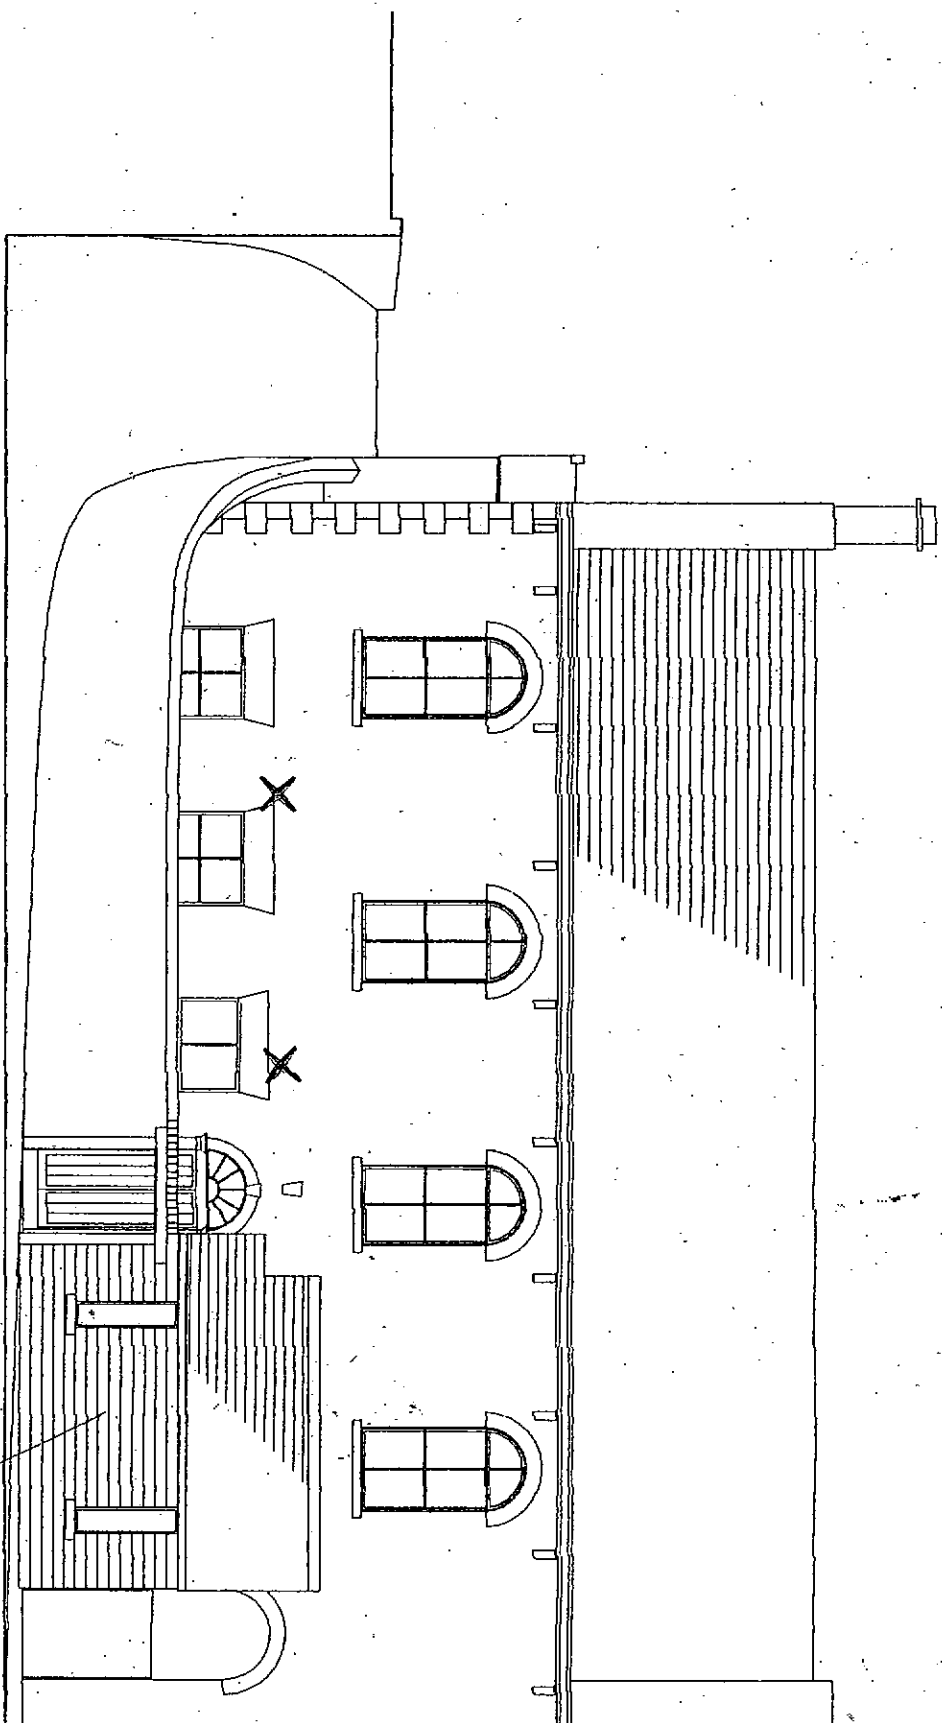

Proposed extension for office
roof slates to match existing
stonework to match existing
and windows to be steel frame
to match existing

3777 mm

14 AUG 2008

RECEIVED
GLASGOW SITE
14 AUG 2008

FOR & BY
ARCHITECT

SIMON COLEY

ARCHITECT

2, Water's Edge Lane,
Chapel-en-le-frith,
High Peak,
Derbyshire,
SK23 0LP
Tel No. 01298 815835
Fax No. 01298 815219
e Mail: C.coley@AOL.COM

SITE
Revival Church, High Street, New Mills

TITLE
SOUTH ELEVATION

SCALE 1:100 DATE AUG 2008 BY SNC


DRAWING NO.

147-TP12


REV NOTES DATE

0 1.0 2.0 3.0 4.0m

Scale

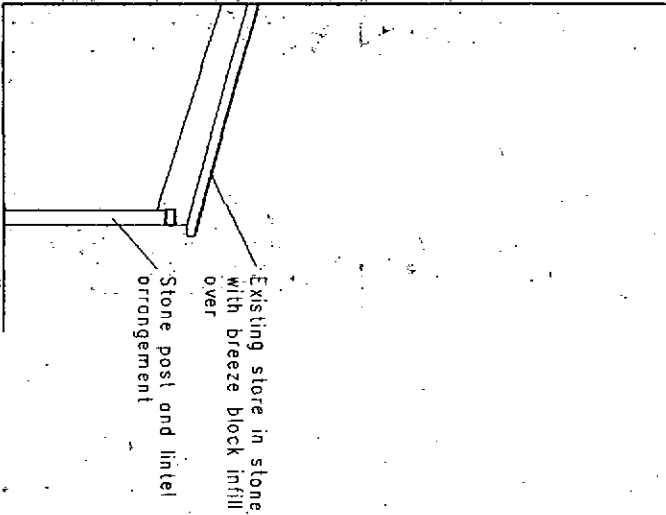

WEST ELEVATION

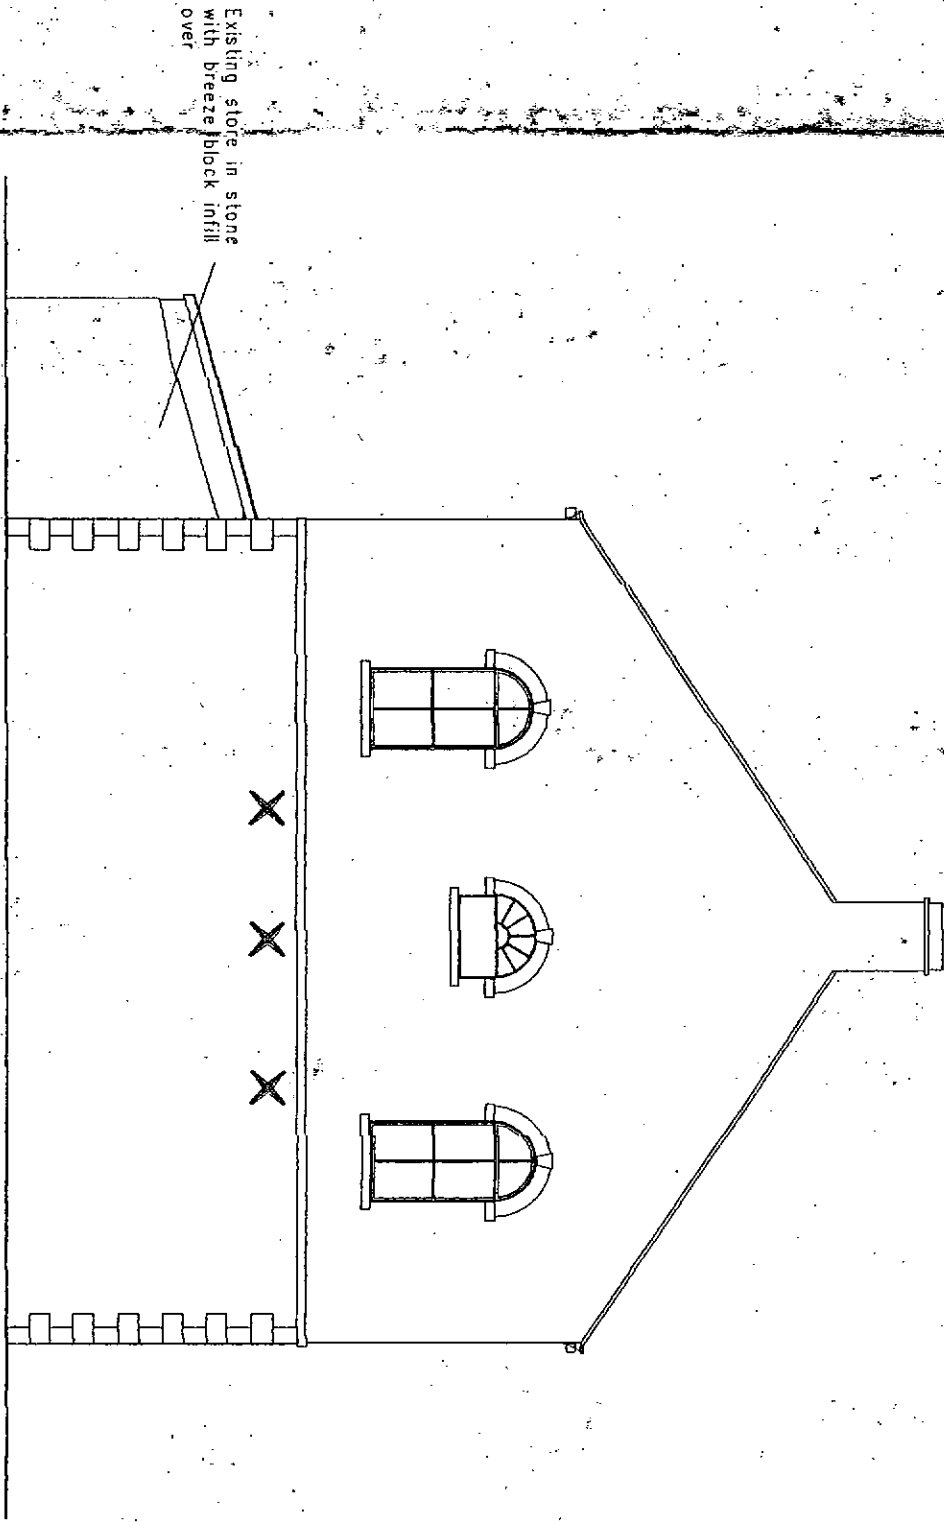

EAST ELEVATION

WILKINSHAW BOROUGH COUNCIL
GLASSOP SITE
RECEIVED
14 AUG 2008
147-TP03

SIMON COLEY

Architect/Designer

Rev.

2, Water's Edge Lane,
Chapel-en-le-Frith,
High Peak,
Derbyshire,
SK23 0LP
Tel No: 01298 815835
Fax No: 01298 815219
e Mail: ceosart@aol.com

ARCHITECT

SITE
Revival Church, High Street, New Mills

REV NOTES DATE

TITLE

EXTERNAL ELEVATIONS - EXISTING

SCALE

1:100

DATE

AUG 2008

BY


SNC

DRAWING NO.


147 - TP03

0 10 20 30 40m


Scale

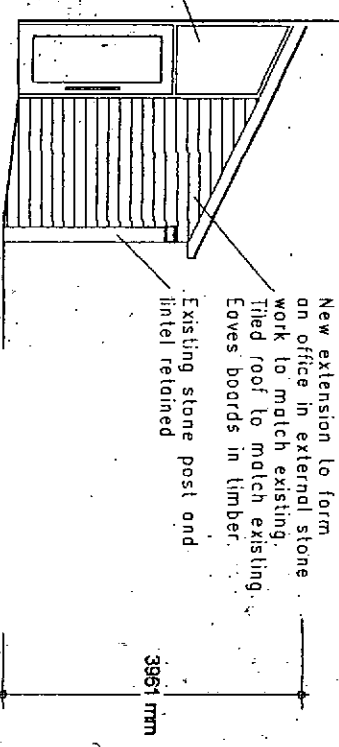

WEST ELEVATION

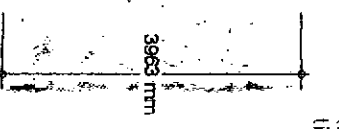

EAST ELEVATION

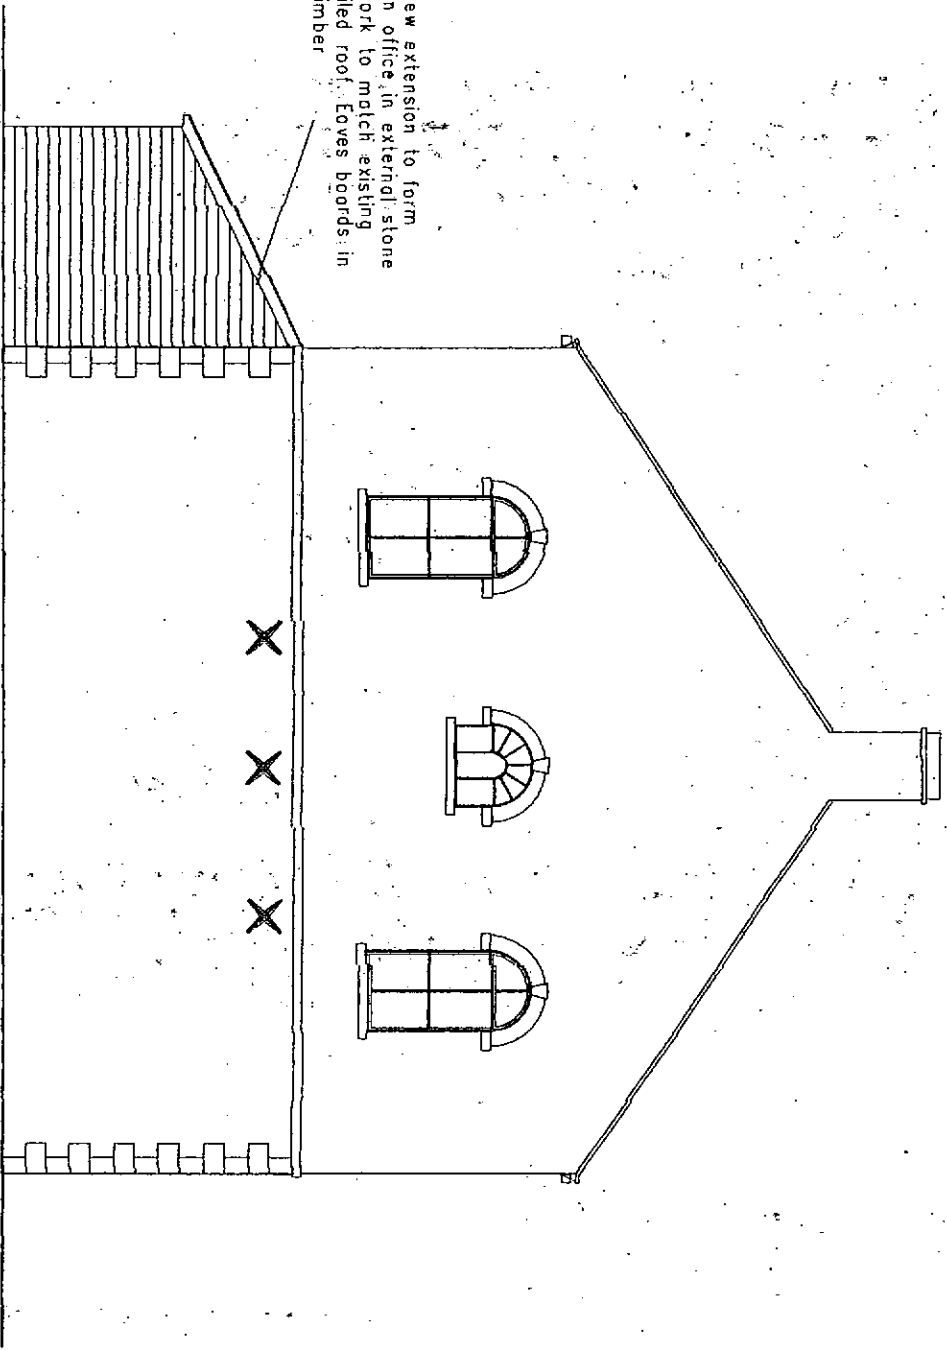

WILKINS PEAK BOROUGH COUNCIL
GLASSOP SITE
RECEIVED
14 AUG 2008

SIMON COLEY

ARCHITECT

2, Water's Edge Lane,
Chapel-en-le-frith,
High Peak,
Derbyshire,
SK23 0LP
Tel No. 01298 815835
Fax No. 01298 815219
e Mail: Censork@aol.com

SITE

Revival Church, High Street, New Mills

REV

NOTES

DATE

TITLE

EXTERNAL ELEVATIONS - PROPOSED

SCALE

1:100

DATE

AUG 2008

BY:


SNC

DRAWING NO.

147 - TP13

ARCHITECT

0 10 20 30 40m
Scale

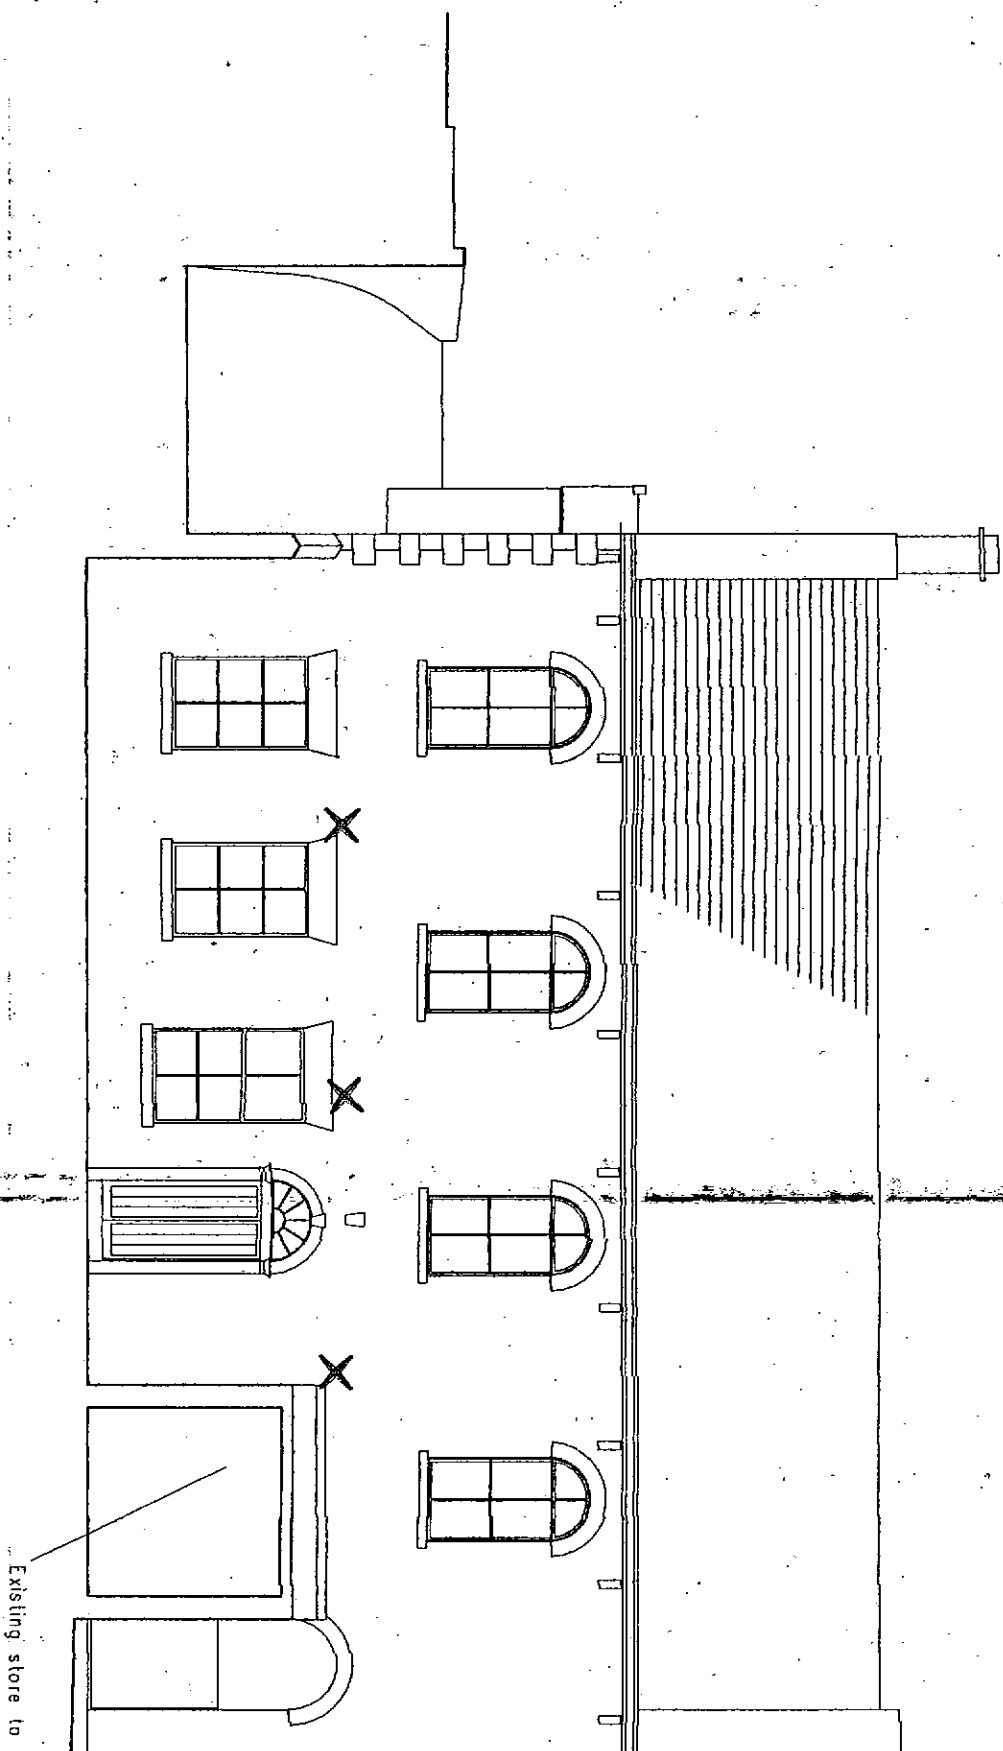

Existing store to be demolished



High Peak Borough Council
GLDSDP SITE
RECEIVED

14 AUG 2008

14 AUG 2008
14 AUG 2008

SIMON COLEY

BAKINGHOUSE

BAKINGHOUSE

ARCHITECT

2, Water's Edge Lane,
Chapel-en-le-frith,
High Peak,
Derbyshire,
SK23 0LP
Tel No. 01298 815835
Fax No. 01298 815219
e Mail: ccs@ccs.co.uk

SITE

Revival Church, High Street, New Mills

TITLE

SOUTH-ELEVATION (SECTIONAL)

SCALE 1:100

DATE AUG 2008

BY: SNC

DRAWING NO.

147-TP04


REV

NOTES

DATE

0 10 20 30 40m

Scale

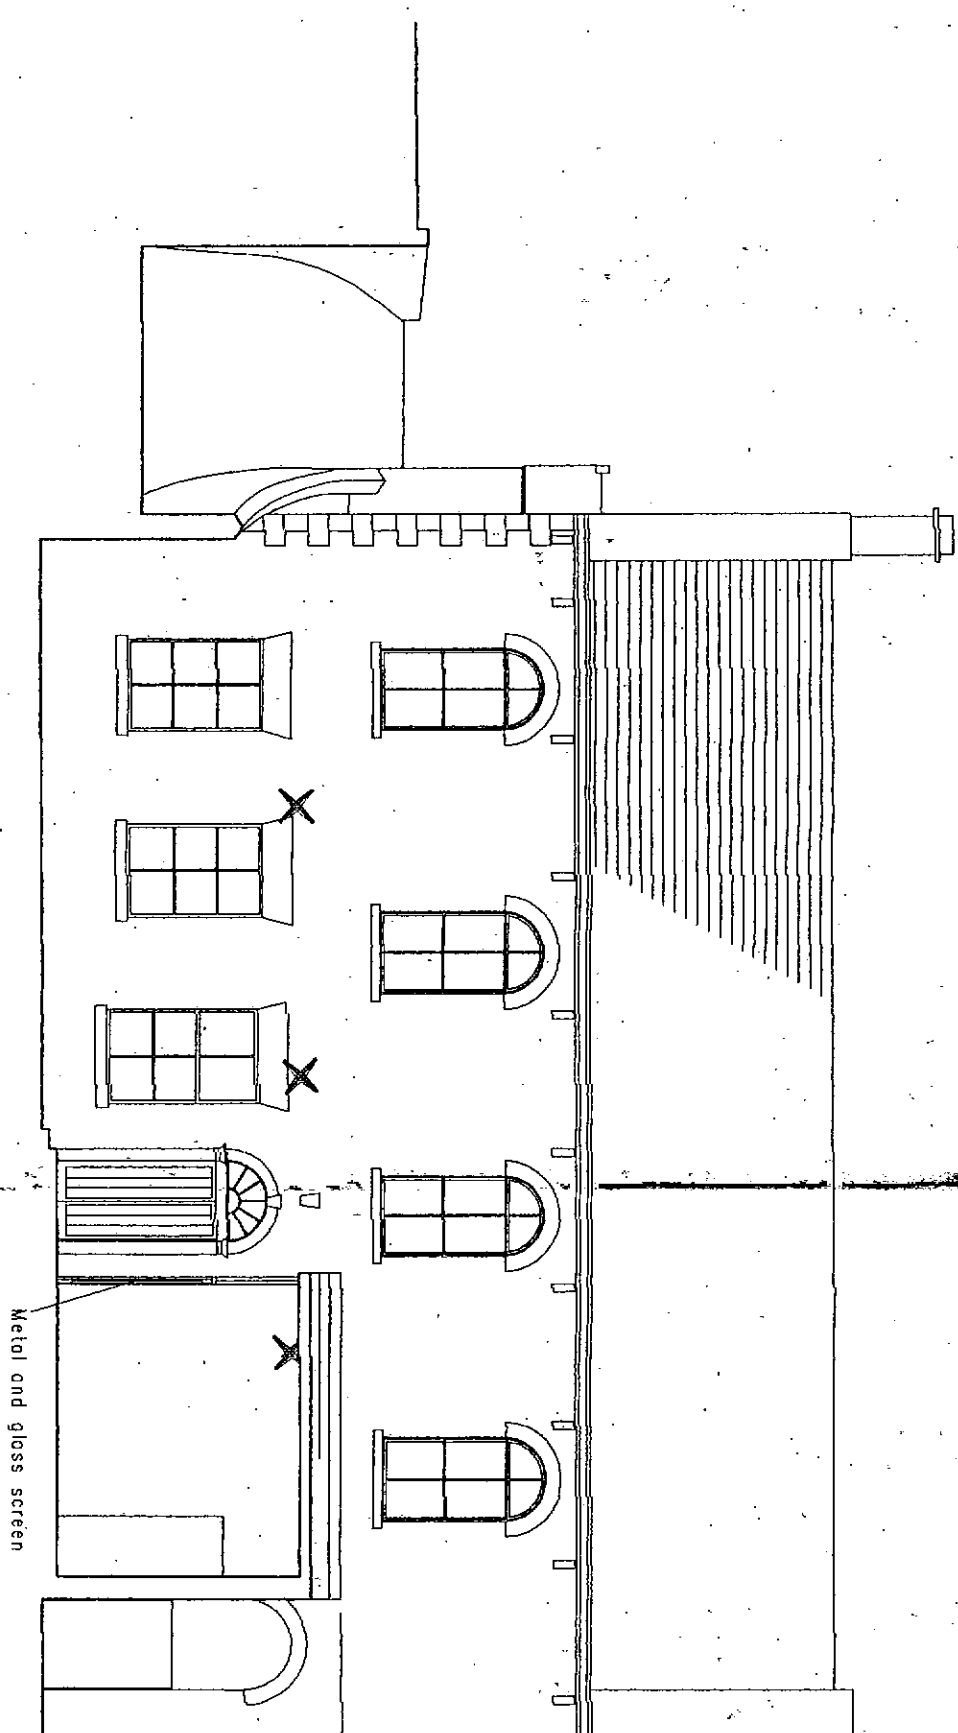

3986 mm

Metal and glass screen

HIGH PEAK BOROUGH COUNCIL,
CHURCH SITE
PROPOSED

14 AUG 2008

HPK/ 2008 / 0538
NOT TO SCALE

SIMON COLEY

Architect

Rev

ARCHITECT

2, Water's Edge Lane,
High Peak,
Derbyshire
SK23 0LP
Tel No. 01298 815335
Fax No. 01298 815219
e Mail: Coley@AOL.COM

SITE

Revival Church, High Street, New Mills

TITLE

SOUTH ELEVATION (SECTIONAL) - PROPOSED

SCALE 1:100

DATE AUG 2008

BY

SNC

DRAWING NO.

147 - TP14

REV

NOTES

DATE

0 10 20 30 40m
Scale