


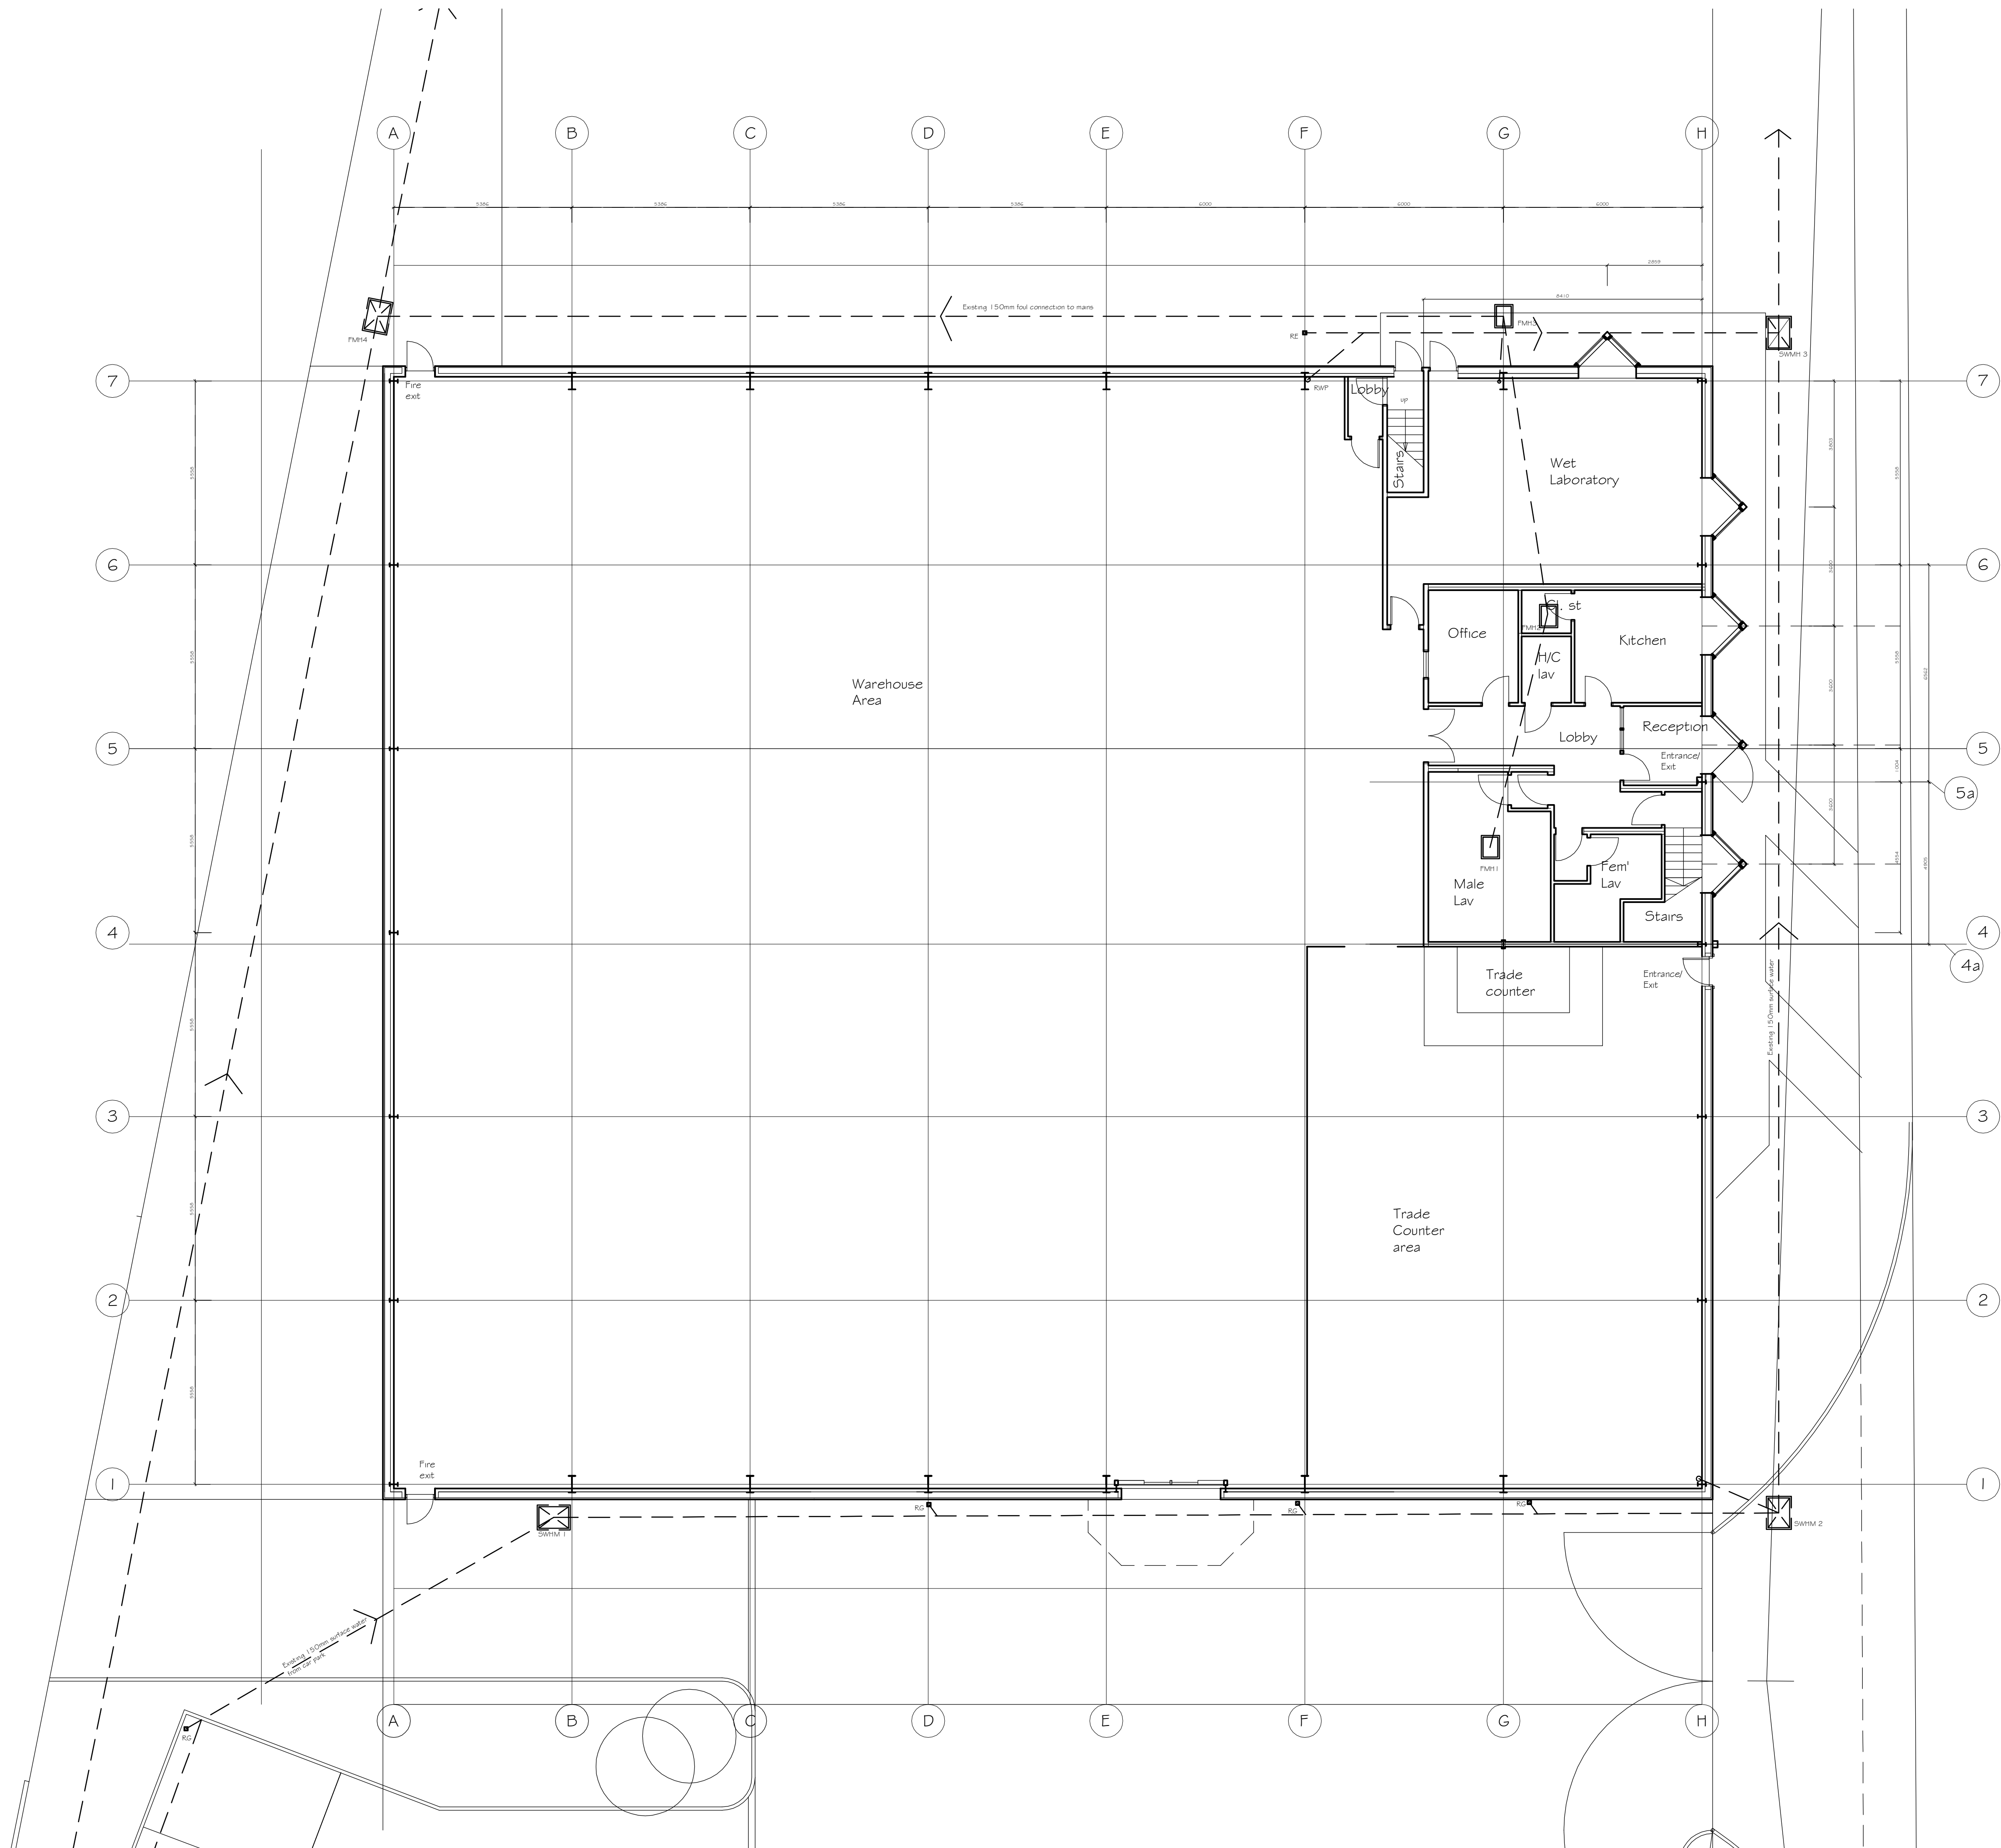

NOTES
Check all dimensions on site
Do not scale from this drawing
Report any discrepancies and omissions
to Neves Architects
This drawing is Copyright (c)

A	Planning Issue	5/09/08
Rev.	Revision notes	Date

Drawing title	drawing no.	rev.
Existing Ground Floor Plan	06-13210002	A

date	04/06/08	drawn	JBN
scale @ A1		date plotted	
1:100		12/06/08	

project
Sub-division of warehouse

client
Mr Stokes
World of Power
Dew Pond Lane
BUXTON
Derbyshire
SK17 7LF



64 Spring Gardens Buxton
Derbyshire SK17 6BZ
Tel 01298 246 70
Fax 0870 063 3835
Email info@nevesarchitects.co.uk
www.nevesarchitects.co.uk