


NOTES:
1. All dimensions must be checked on site and not relied
upon for the finality.

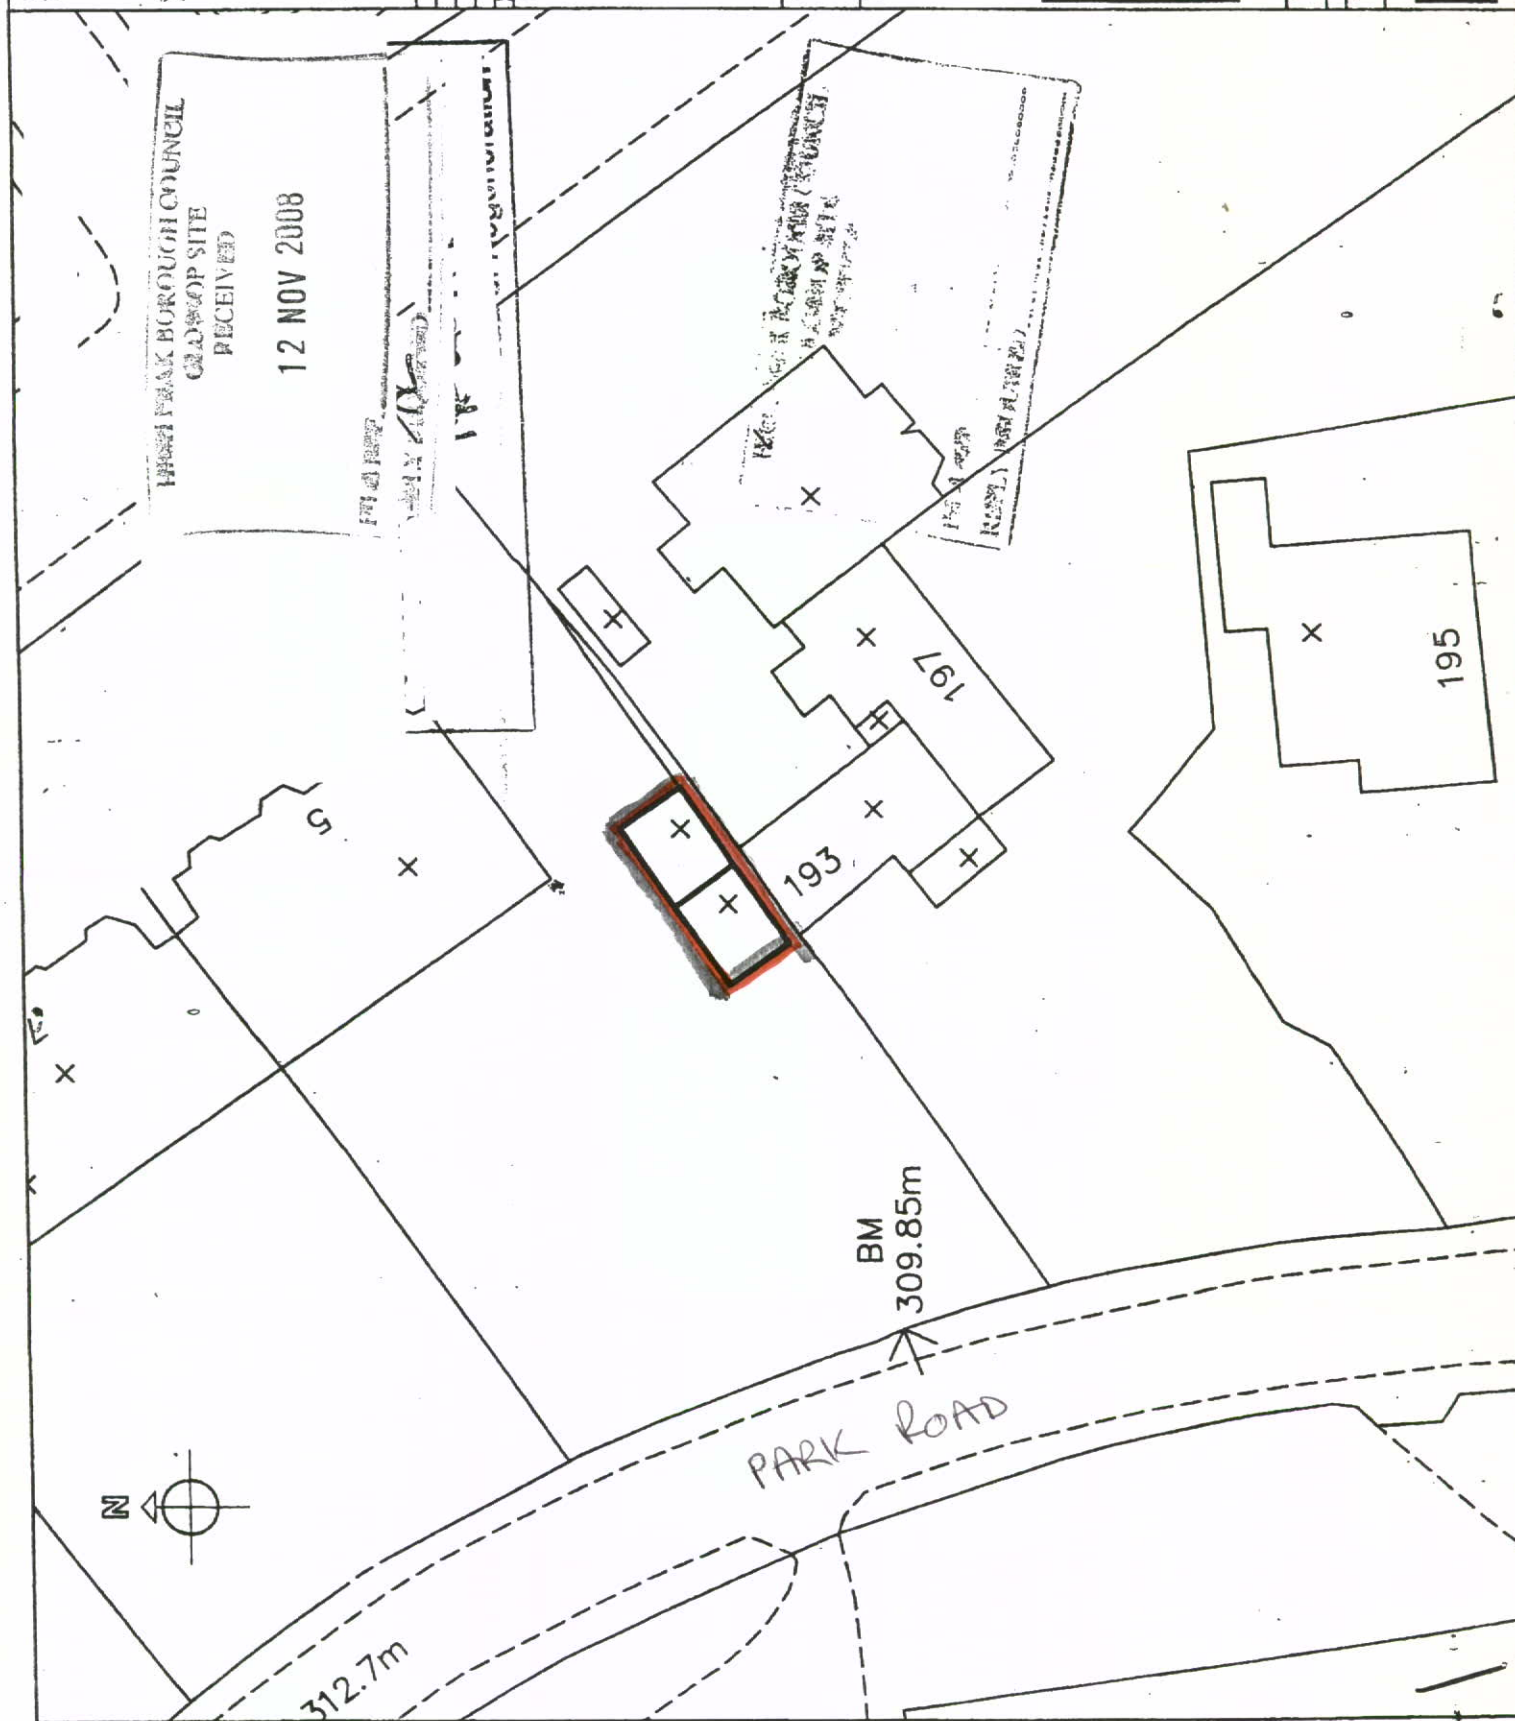

HIGH PEAK BOROUGH COUNCIL
GRASSHOP SITE
RECEIVED
12 NOV 2008

193 PARK ROAD
BURTON
DERBYSHIRE

193 PARK ROAD
BURTON
DERBYSHIRE

Jonathan V. Davies
CHARTERED SURVEYORS
23 Derwin Avenue, Burton,
Derbyshire SK17 6WY
Tel: 01898 742600
Website: www.jonathandavies.demon.co.uk
Email: jonathandavies@jonathandavies.demon.co.uk

Mr Chris Bennison

Proposed garage conversion
lincenurst
Park Road
Burton
Derbyshire
SK17

Site plan
As Existing

Scale 1:500

Date March 2005

Drawing No. 600