





Existing front elevation.

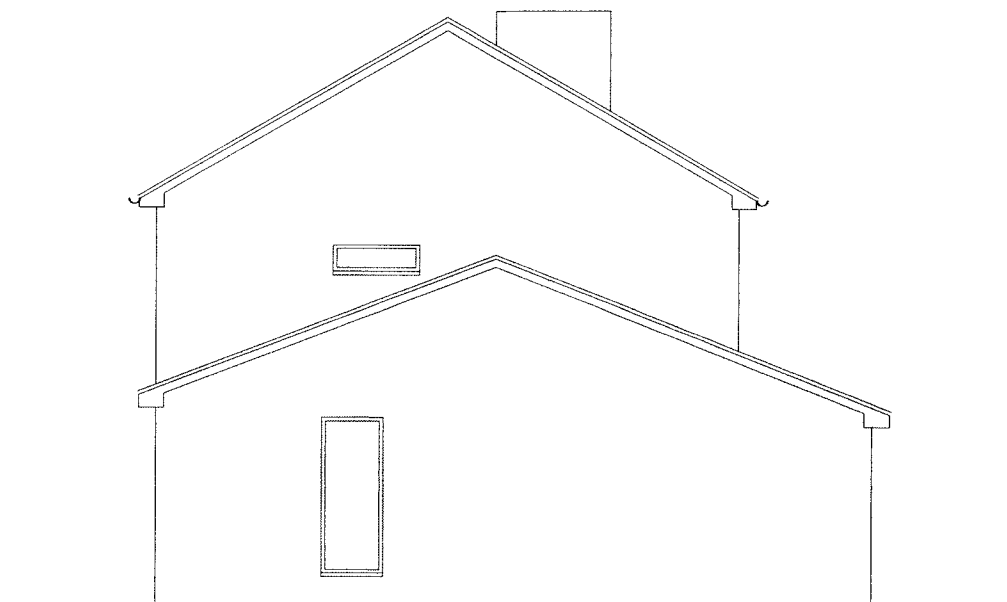

Existing side elevation.




Existing rear elevation.

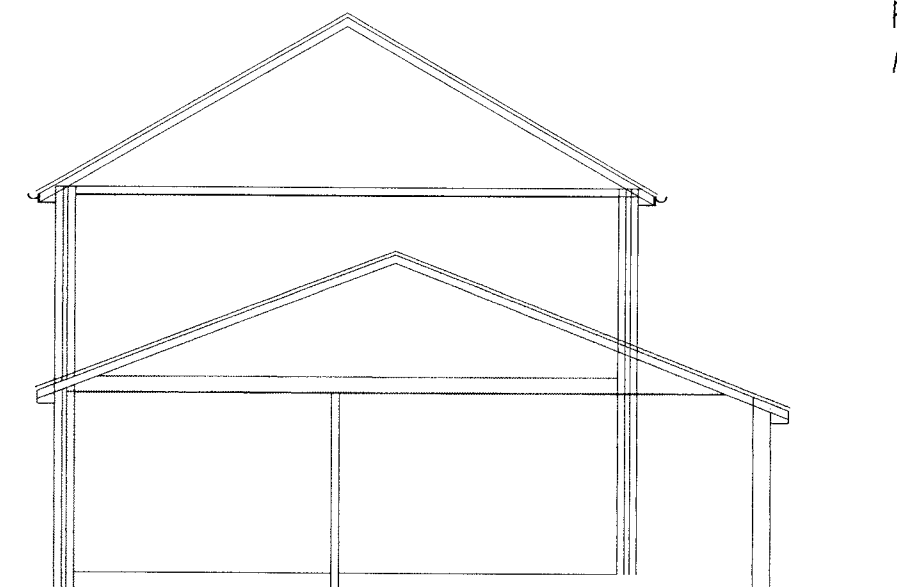

Section thro existing.




Proposed front elevation.

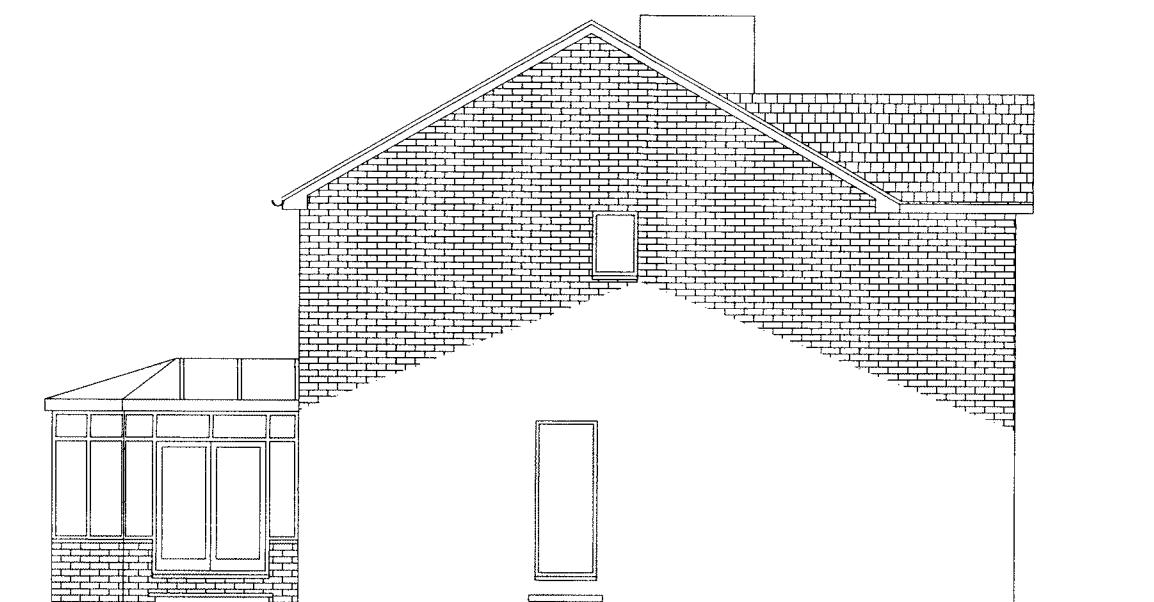


Proposed side elevation.




Proposed rear elevation.

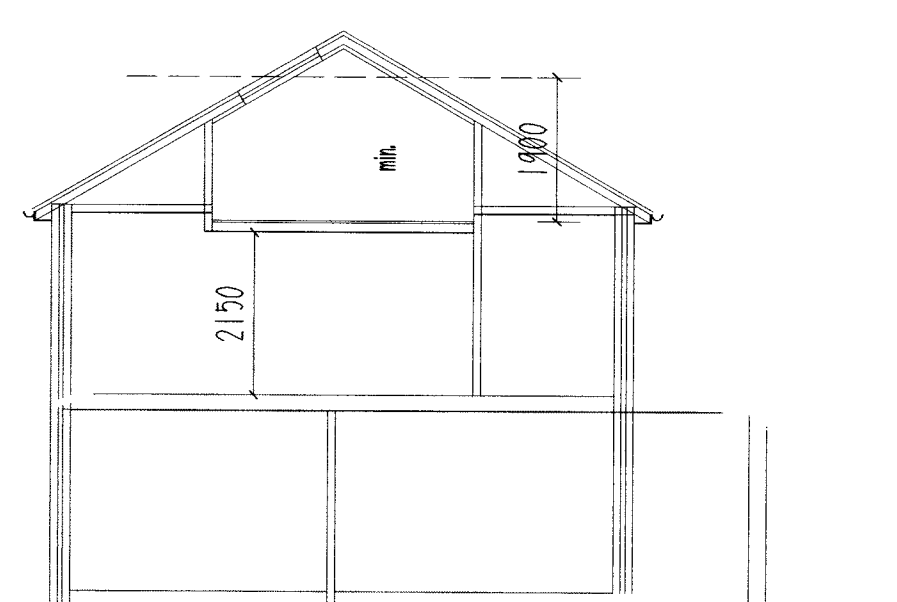


Section thro proposed.

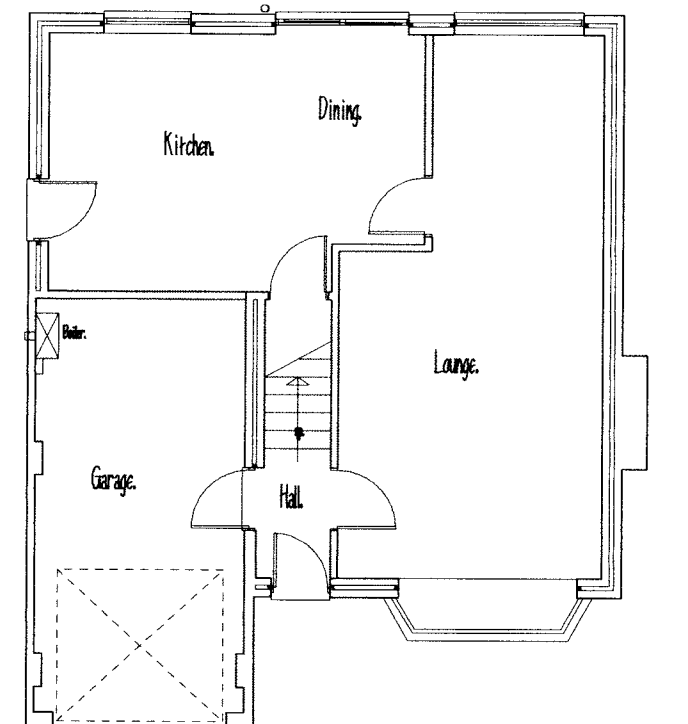


Existing ground floor plan.

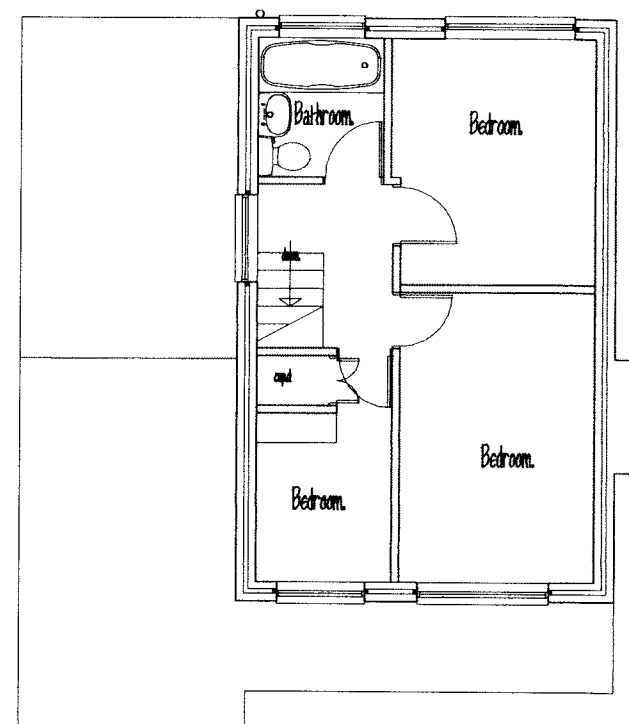


Existing first floor plan.

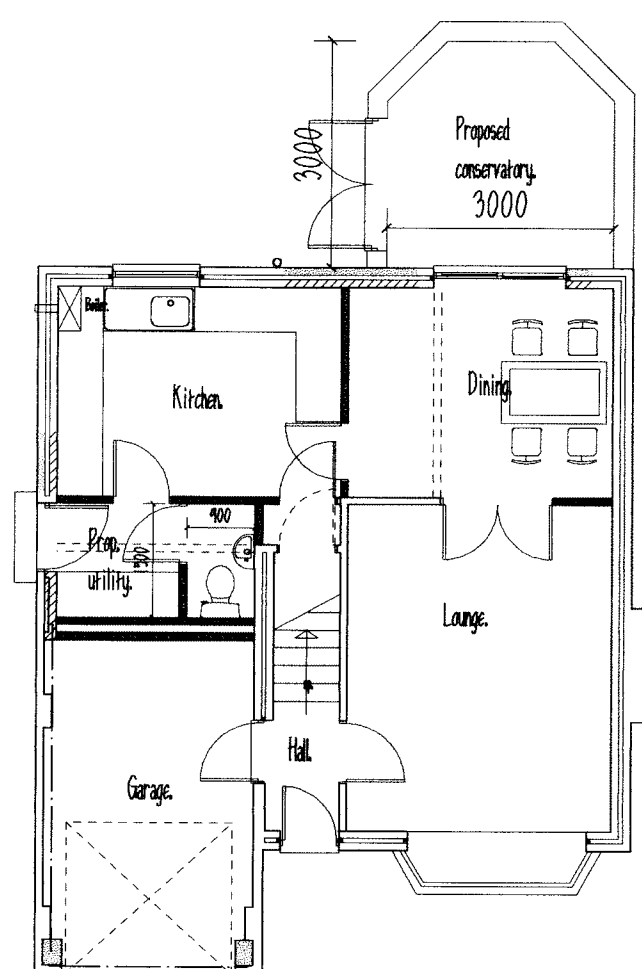

Proposed ground floor plan.

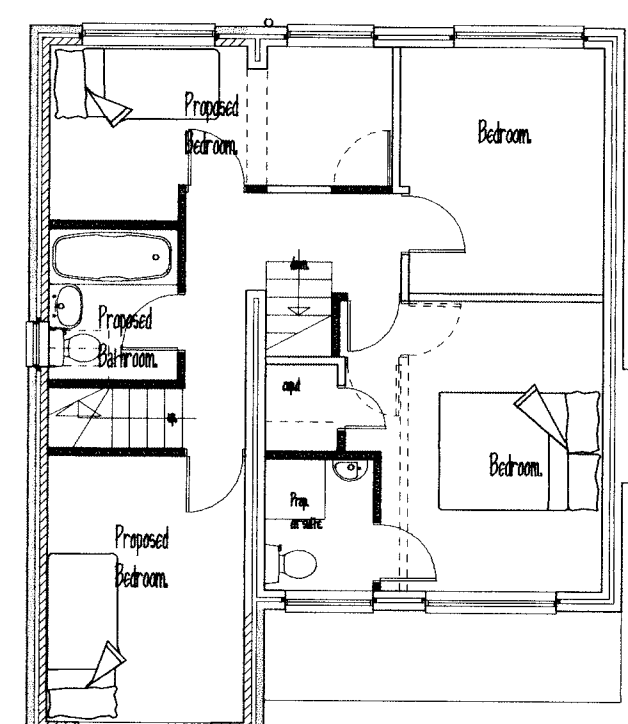

Proposed first floor plan.

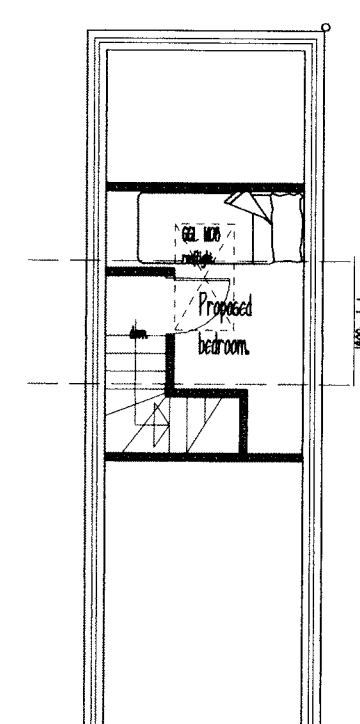

Proposed first floor plan.

THIS DRAWING IS NOT TO BE COPIED
 OR REPRODUCED WITHOUT THE PRIOR
 WRITTEN CONSENT OF PLANMART LTD.



Client:

Mr & Mrs Harrison,
 1 Sandiway, Glossop.

Project:

Proposed first floor extension, new conservatory and internal alterations.


Title:

Existing & proposed plans, section and elevations.
 (planning drawing only).

Scale: 1:100. A2 sheet.

Drawn: MHL Date: October 08.

Project no.: 2254. Drawing no.: 2254-2A.

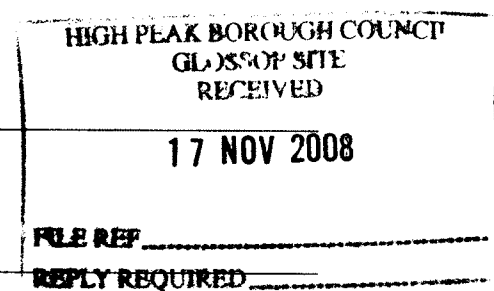

PLANMART LIMITED
 53A High St. West, Glossop,
 Derbyshire SK13 8AZ.
 Tel: 01457 863153 E mail: planmart@btconnect.com