



PROPOSED POLYTUNNEL


SIDE ELEVATIONS

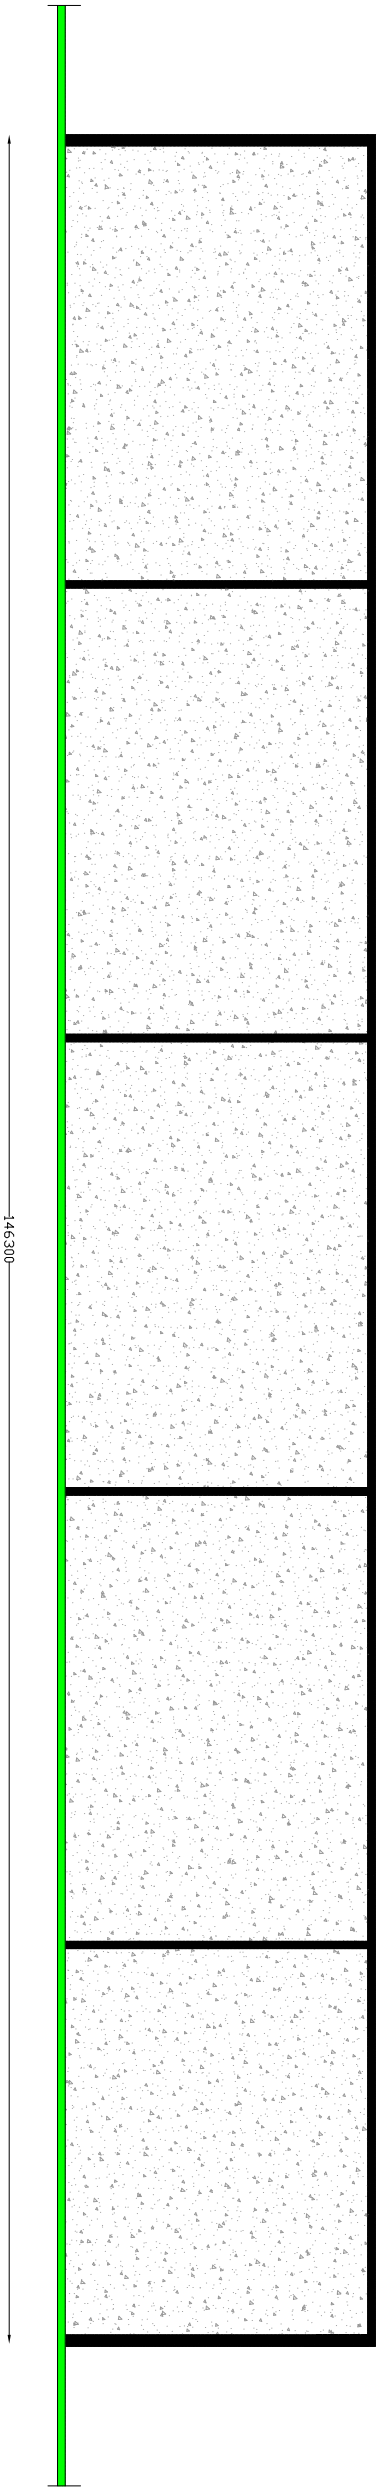

FRONT ELEVATION

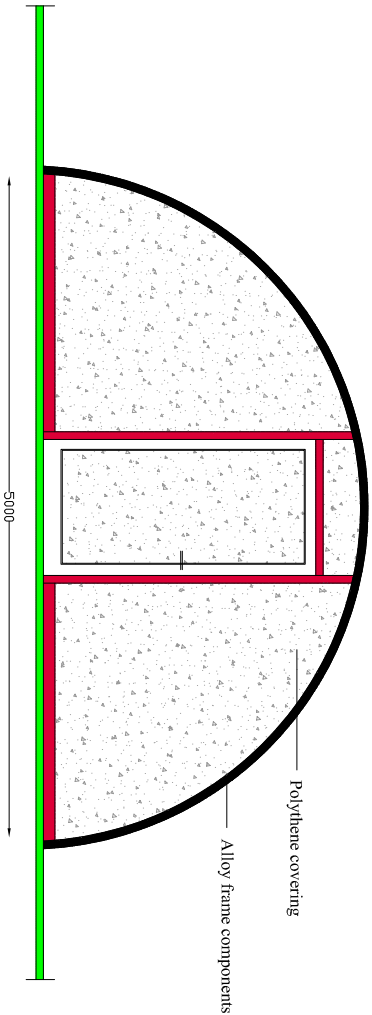

REAR ELEVATION

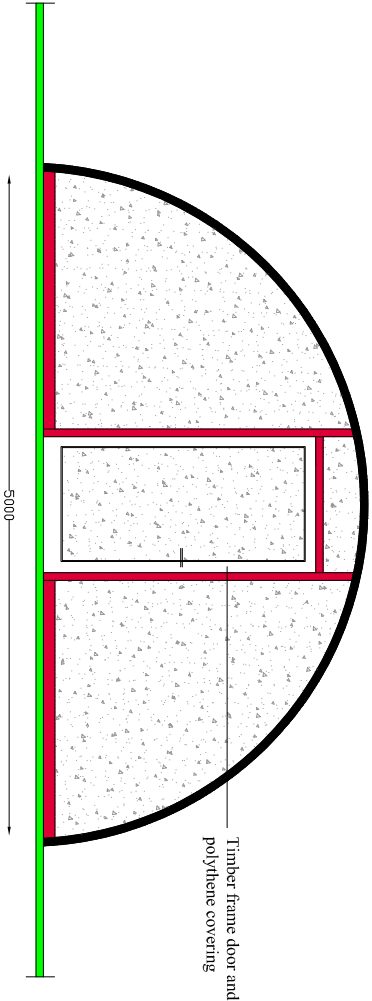

SCALE 1:50

DRAWING NO. 02