


HPK/2009 / 0179

High Peak Borough Council
COUNCIL OFFICE
RECEIVED

16 APR 2009


FILE NO.

NOTES REQUIRED

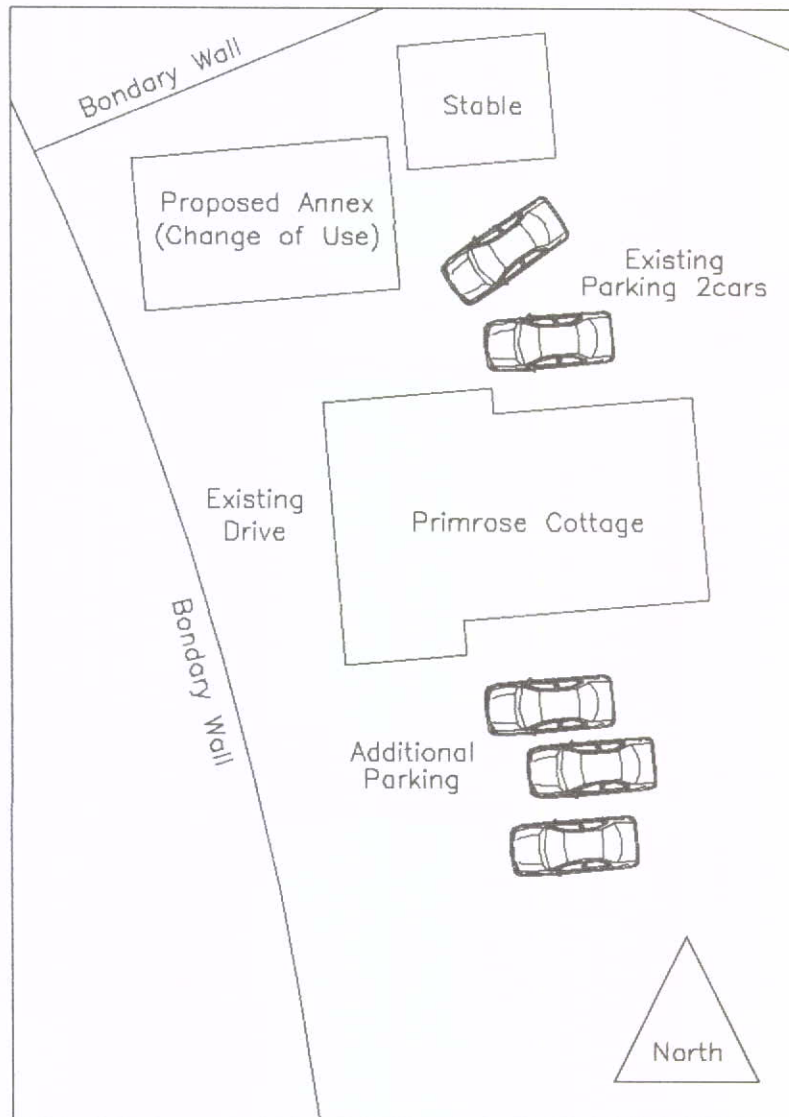

A	>		>	>				
No.	DESCRIPTION			DATE	BY			
M J Whelan Design and Build Design and Planning Services THIS DRAWING IS COPYRIGHT AND NO PORTION SHOULD BE COPIED OR REPRODUCED WITH OUT CONSENT OF M J WHELAN DO NOT SCALE, DRAWING ERRORS OR OMISSIONS ARE TO BE REPORTED AND CHECKED WITH DESIGN OFFICE			M J Whelan Design and Build 49 Elnor Lane Whaley Bridge, High Peak Derbyshire SK23 7EU Tel:01663735472-07759483369 mike@whelandesign.co.uk			Scale 1:200@A4		
						Issue Date April 2009	Rev. —	
			DESCRIPTION Mr and Mrs Currington Primrose Cottage			Job-ref —		
						DRWG No. 005		
Form ref 000 Issue 1 Design (C:\Work\A3Drawing Sheet								


Existing Plan

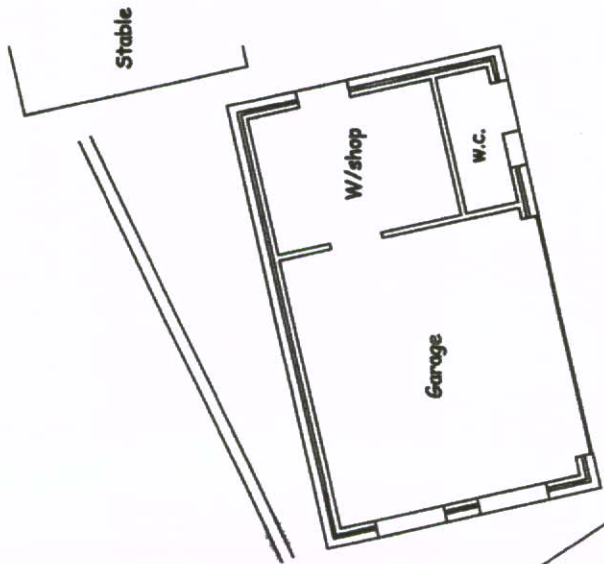

House


Option 1

HAS BEEN
ADOPTED.

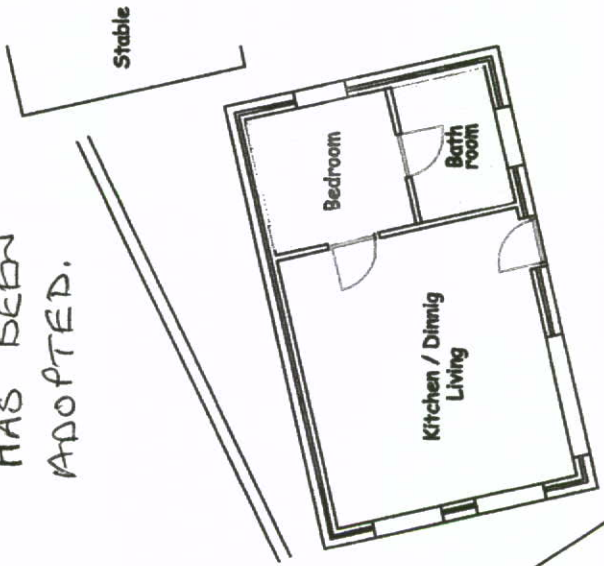

House

Option 2

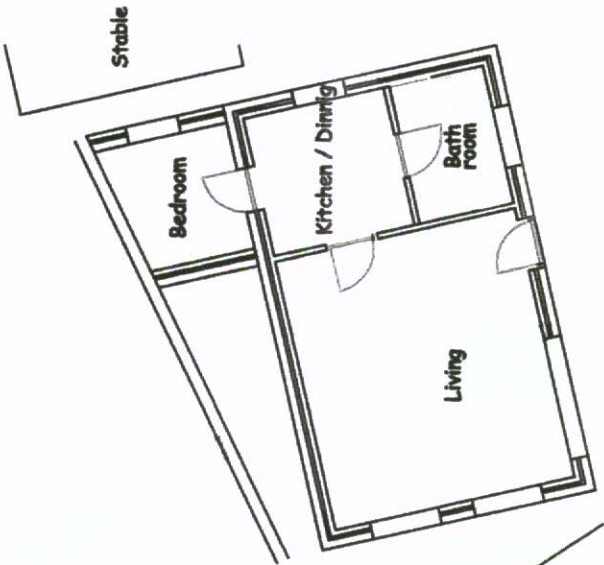

House

HIGH PEAK BOROUGH COUNCIL

GLASSOP SITE
RECEIVED

16 APR 2009

FILED

OFFICE REQUIRED

Revisions

Mr & Mrs Currington
Primrose Cottage
Laneside Rd, New Mills
Granny Annexe

date	scale	dwg no.	rev.
Oct 2007	1:100 @ A3	2007/010/101	-

M J Whelan Design Service


01663 735472 - 07759483369 - mike@whelandesign.co.uk

HPK/2009 / 0179

WARRINGTON COUNCIL
CLASS OF SITE
RECEIVED


16 APR 2009

PLEASE
REPLY BY

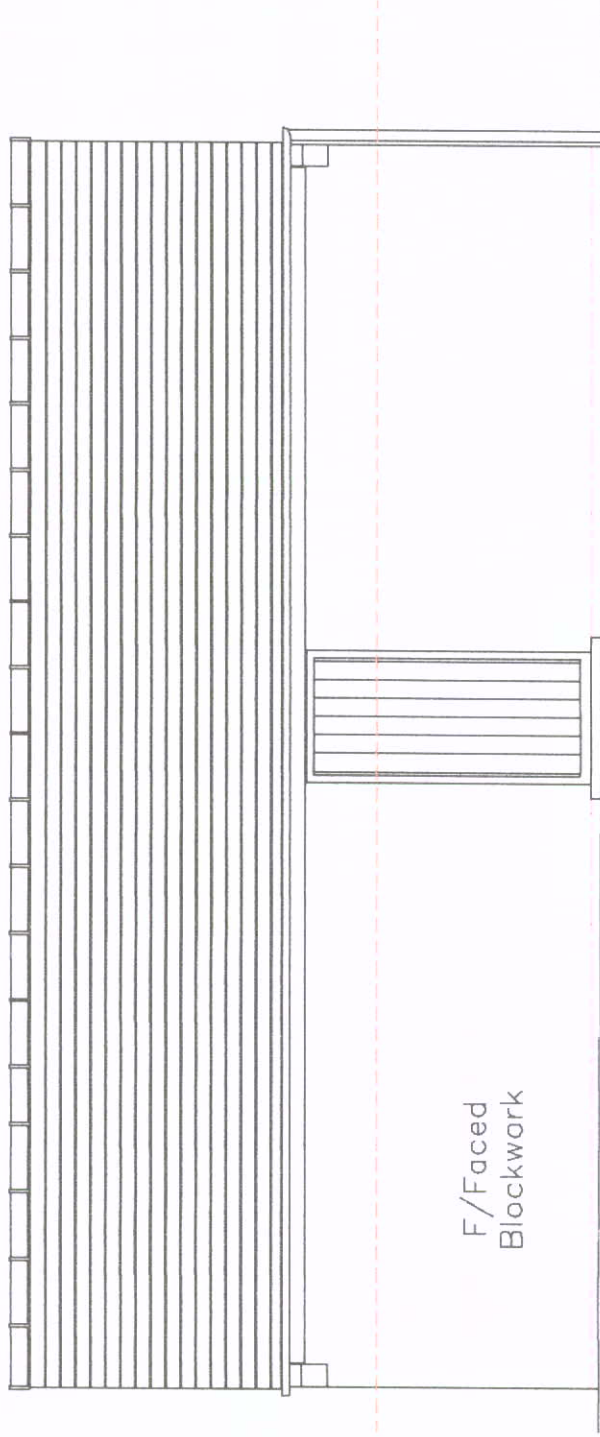

F/Faced
Blockwork

North Elevation

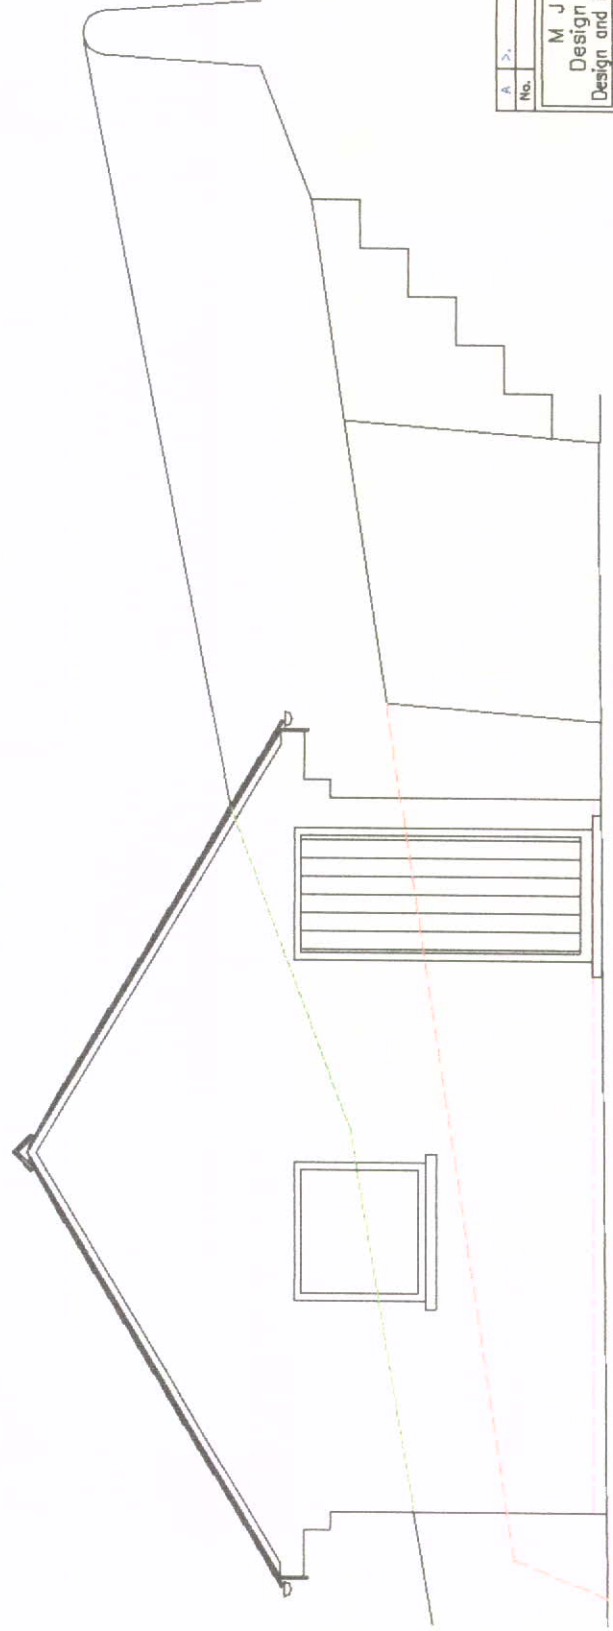

East Elevation


No.	A	>	>	DATE	BY
DESCRIPTION			M J Whelan Design and Build		
M J Whelan Design and Build			48 Elm Lane		
Design and Planning Services			Whaley Bridge, High Peak		
We supply, design, plan, draw, build, and manage all aspects of your project.			Derbyshire		
Tel: 01453 754172-07759403369			S023 7BU		
mike@whelan-design.co.uk			Job-ref		
Scale			1:50@A4		
Issue Date			April 2009		
Rev.			—		
DRWG No.			002		
Form ref 000 Issue 1 Design (C) Work V33 Drawing Sheet			MrandMrs Currington Primrose Cottage		

W/DK/2009 / 0179


WINDY BRIDGE COUNCIL
GLOSOP SITE
RECEIVED

16 APR 2009

NO COPY REQUIRED

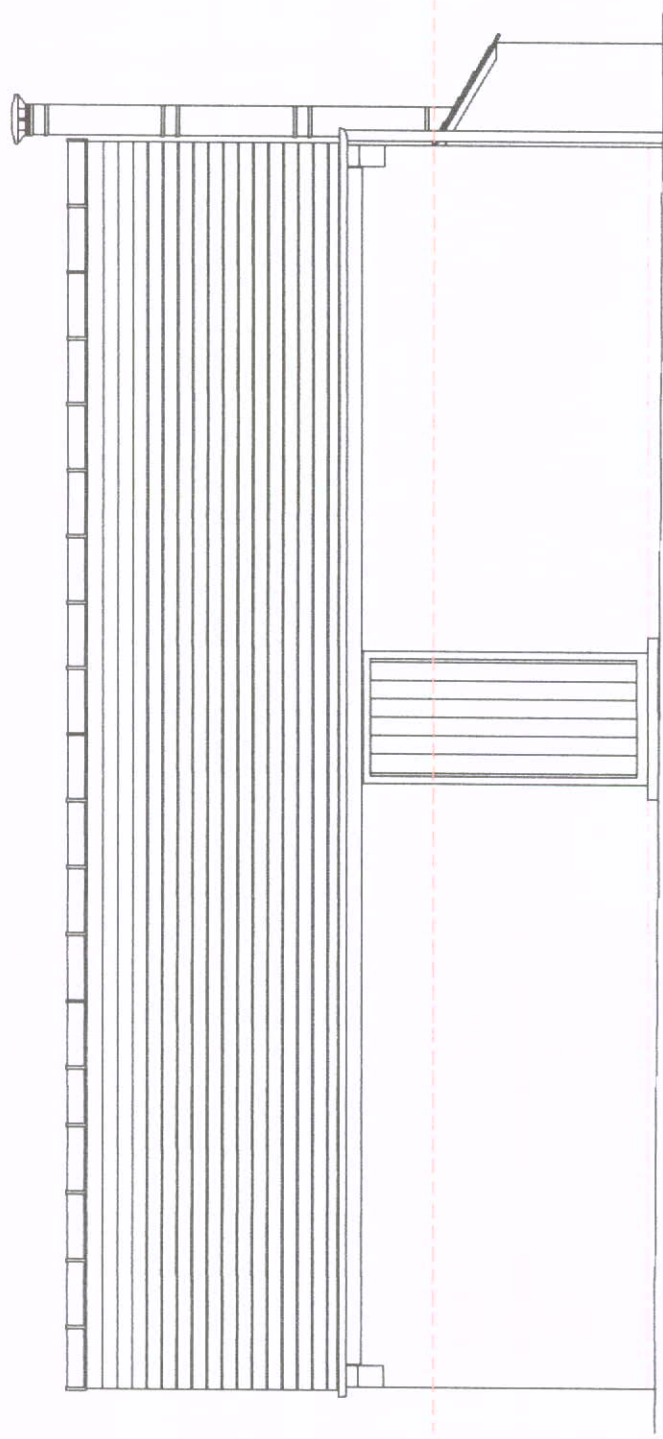

North Elevation

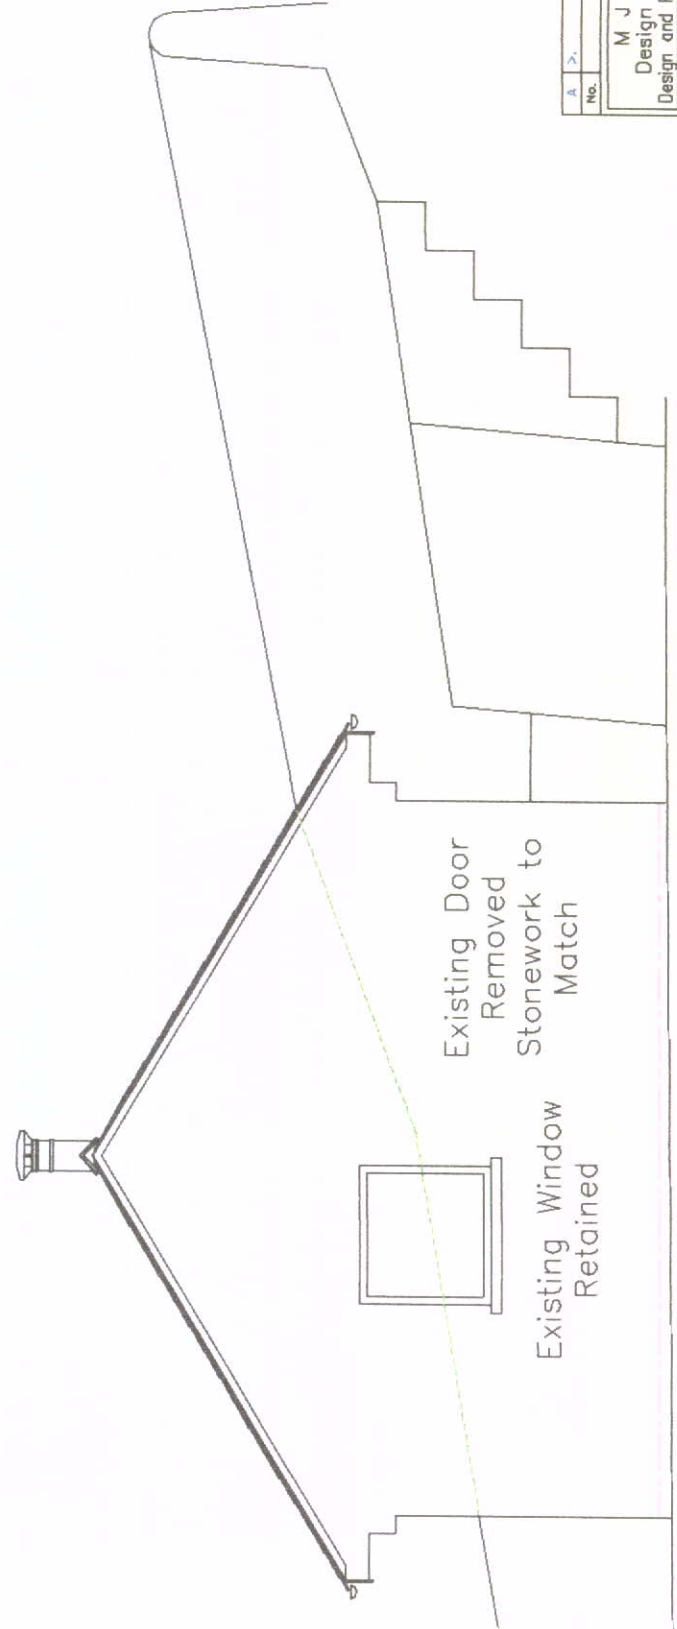

East Elevation

No.	DESCRIPTION	DATE	BY
M J Whelan	M J Whelan Design and Build	1:50@A4	
Design and Planning Services	48 Moor Lane	Issue Date	Rev.
THE ABOVE DRAWING IS THE PROPERTY OF M J WHELAN DESIGN AND BUILD LTD. IT IS TO BE USED ONLY FOR THE PROJECT AND SITE SPECIFICALLY REFERRED TO IN THE TITLE. IT IS NOT TO BE REPRODUCED OR USED FOR ANY OTHER PROJECT WITHOUT THE WRITTEN PERMISSION OF M J WHELAN DESIGN AND BUILD LTD.	Windy Bridge, High Peak Derbyshire SK23 7BU	April 2009	—
	Tel: 01603 75472-0778443369	Job-ref	
	milne@windydesign.co.uk		
DESCRIPTION		DRAWING No.	
Mr and Mrs Currington Primrose Cottage		004	
Form ref 000 Issue 1 Design (C) Work A3 Drawing Sheet			

2009/0179

Blue Slate Roof
30 deg Pitch

Slate Verge
2" Overhang, Cemented

Gutter and RWP Plastic Black as House

Natural Stone Walls
Random Stone
to match the house

CHAIRMAN OF THE COUNCIL
CLARKSON
PAGE

16 APR 2009

2000

2025 RELEASE UNDER E.O. 14176

A	B	C	D	E	F	G	H	I	J	K	L	M	N	O	P	Q	R	S	T	U	V	W	X	Y	Z	
No.	DESCRIPTION										DATE	Scale	Issue Date	Rev.	Job -ref	DRWG No.										
	M J Whelan Design and Build Design and Planning Services										M J Whelan Design and Build 43 Binar Lane Wholey Bridge, High Peak Derbyshire SK23 7EU Tel: 01663 753472 - 07794843368 mike@mwel.design.co.uk		1:500 @ A4		April 2009	—		001								
Form ref: 000 Issue 1 Design (C) Work A3 Drawing Sheet																										

Form ref 000 Issue 1 Design (C:)Work\A3Drawing Sheet

Dry Stone Walls (shown thus)

Roller shutter
Door Timber Clad

South Elevation

Timber Windows
and Doors

Slate Verge
2" Overhang, Cemented

Natural Stone Walls
Random Stone
to match the house

Dry Stone Walls (shown thus)

Concrete Block Retaining Wall

Existing Ground LVL
Removed
(shown thus)

West Elevation

Blue Slate Roof
30 deg Pitch

Slate Verge
2" Overhang, Cemented

Gutter and RWP Plastic Black as House

Natural Stone Walls
Random Stone
to match the house

Replaced Garage Door
New Door and Window
to match the house

Slate Verge Stonework to Match

South Elevation

New Flue
(Stove)

Existing Window Retained

Natural Stone Walls
Random Stone
to match the house

Dry Stone Walls
(shown thus)

Concrete Block Retaining Wall

West Elevation

RECEIVED
GLASSBORO N.J.
BRIGHT PLAZA BOROUGH COUNCIL

16 APR 2009

A	>	DESCRIPTION		>	DATE	BY
No.						
		M J Whelan Design and Build Design and Planning Services	M J Whelan Design and Build 48 Bloor Lane Whelan Bldg, High Peak Derbyshire S23 7JU Tel:01837 561747-07759483360 mike@mrwhelandsdesign.co.uk	Scale 1:50 @A4		
		THIS DRAWING IS CONTROLLED BY THE ISSUING OFFICE & CANNOT BE REPRODUCED OR TRANSMITTED IN ANY FORM OR BY ANY MEANS WITHOUT THE WRITTEN PERMISSION OF MR M J WHELAN		Issue Date A20m2009	Rev: —	
		DESCRIPTION		Job-ref —		
Mr and Mrs Currington		Primrose Cottage		DRAWING No.		003
Farm ref		000 Issue 1		Design (C) Work A3 Drawing Sheet		