



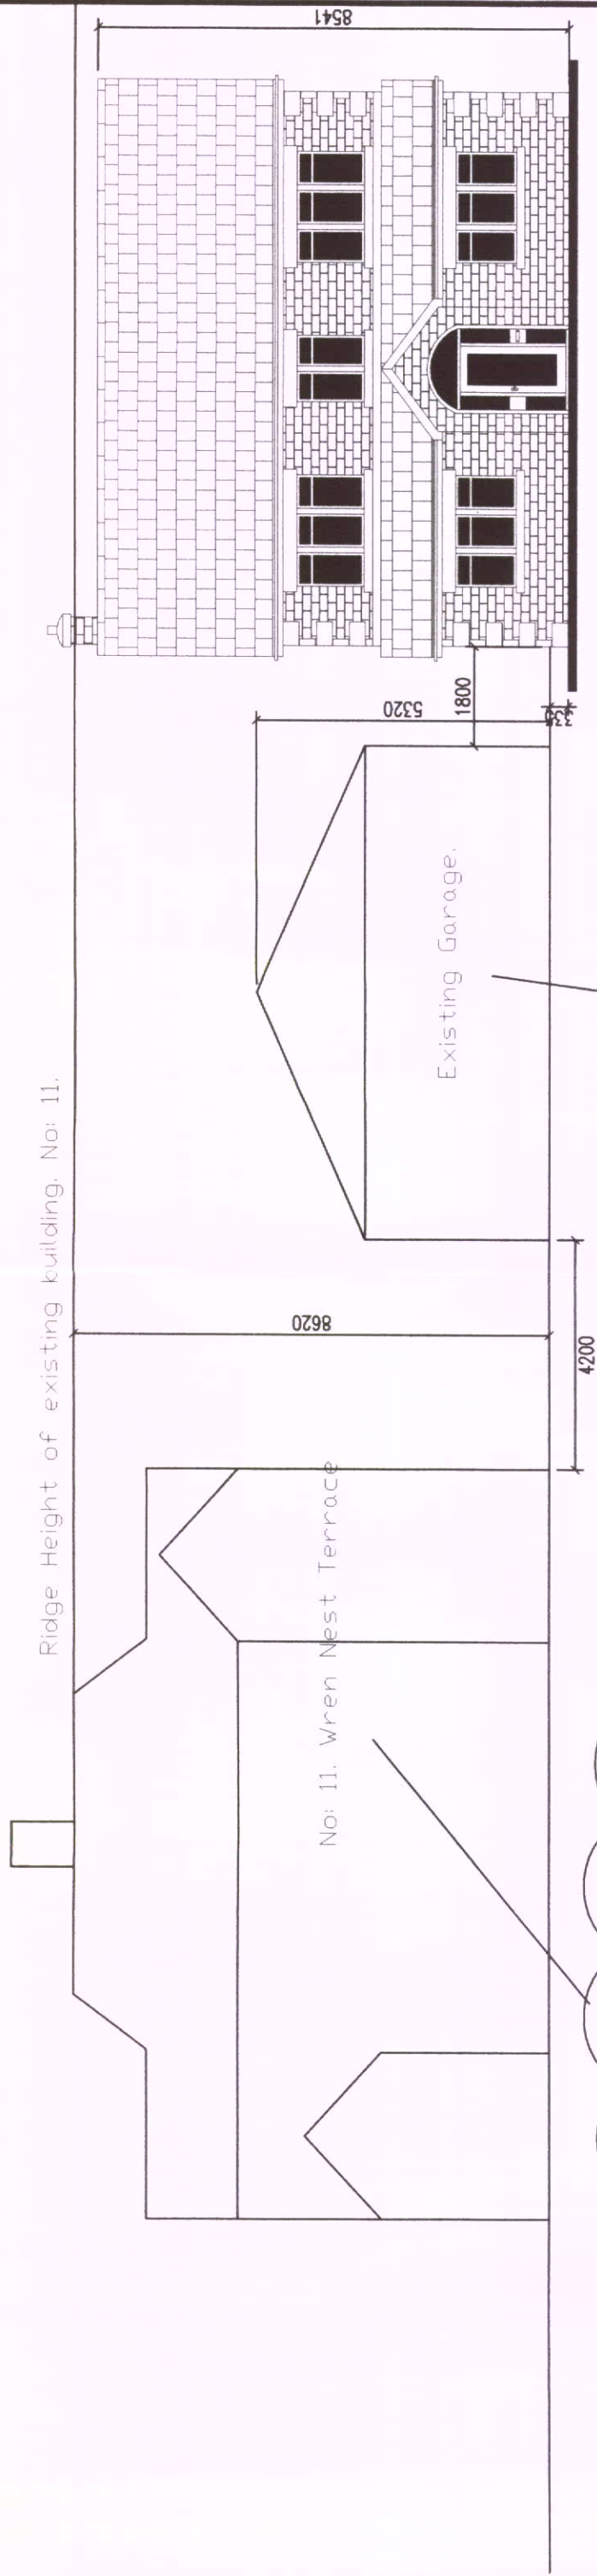

South Elevation

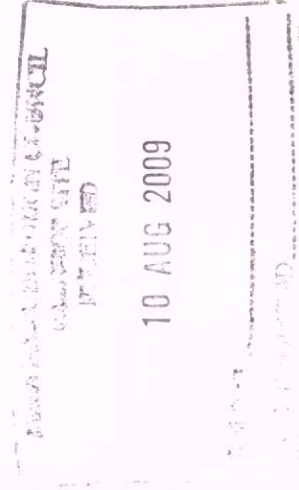

This Plan Is Not To Scale

Project: New Build House: Plot Adjacent to No 11

Client: Mr Mike Gallager
11 Wren Nest Terrace, Glossop Derbyshire SK13 7AW

Scale:	Konzept		
Not To Scale	Architectural		
Date:	Design		
16/06/2009	4 Rowan Walk		
Details:	Hadfield		
Pictures	Glossop Derbyshire		
DWG No:	SK13 2HB		
115	Mobile: 07949 105 039		