




PROPOSED SIDE ELEVATION

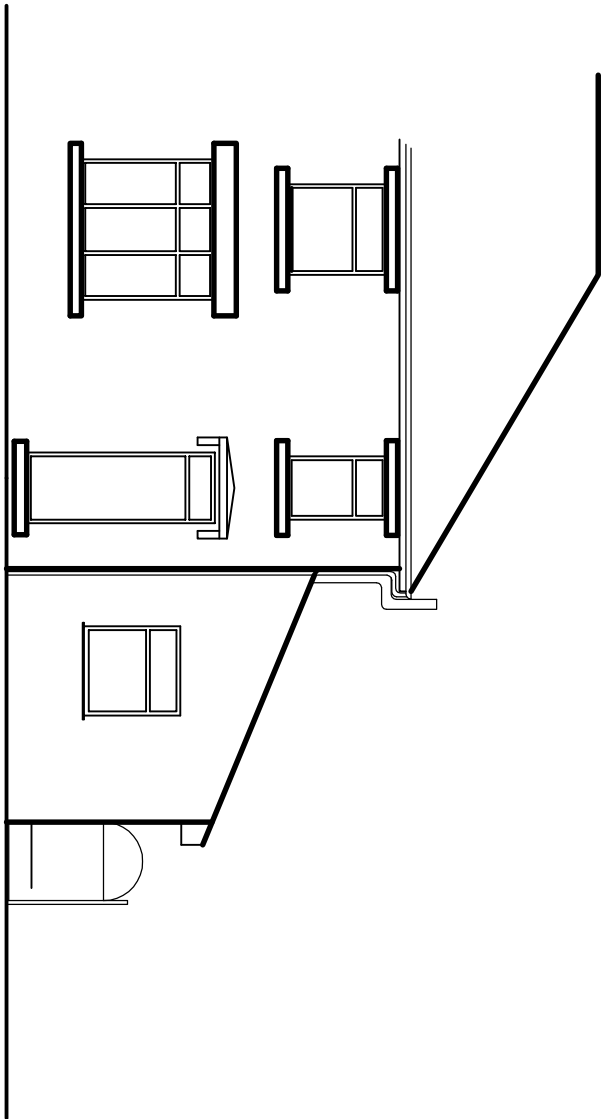

PROPOSED FRONT ELEVATION

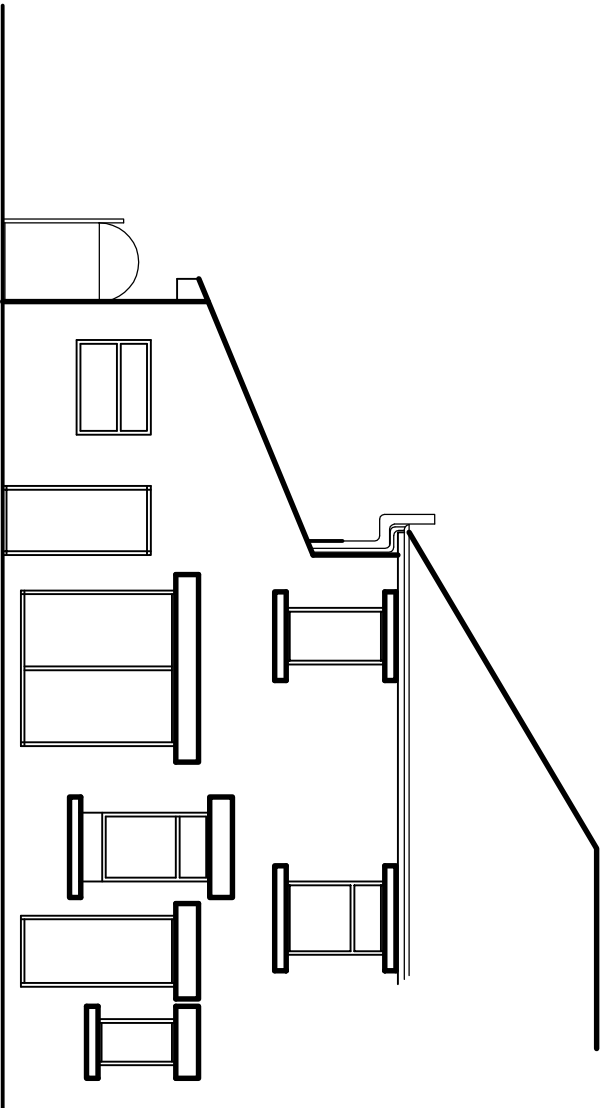

PROPOSED REAR ELEVATION

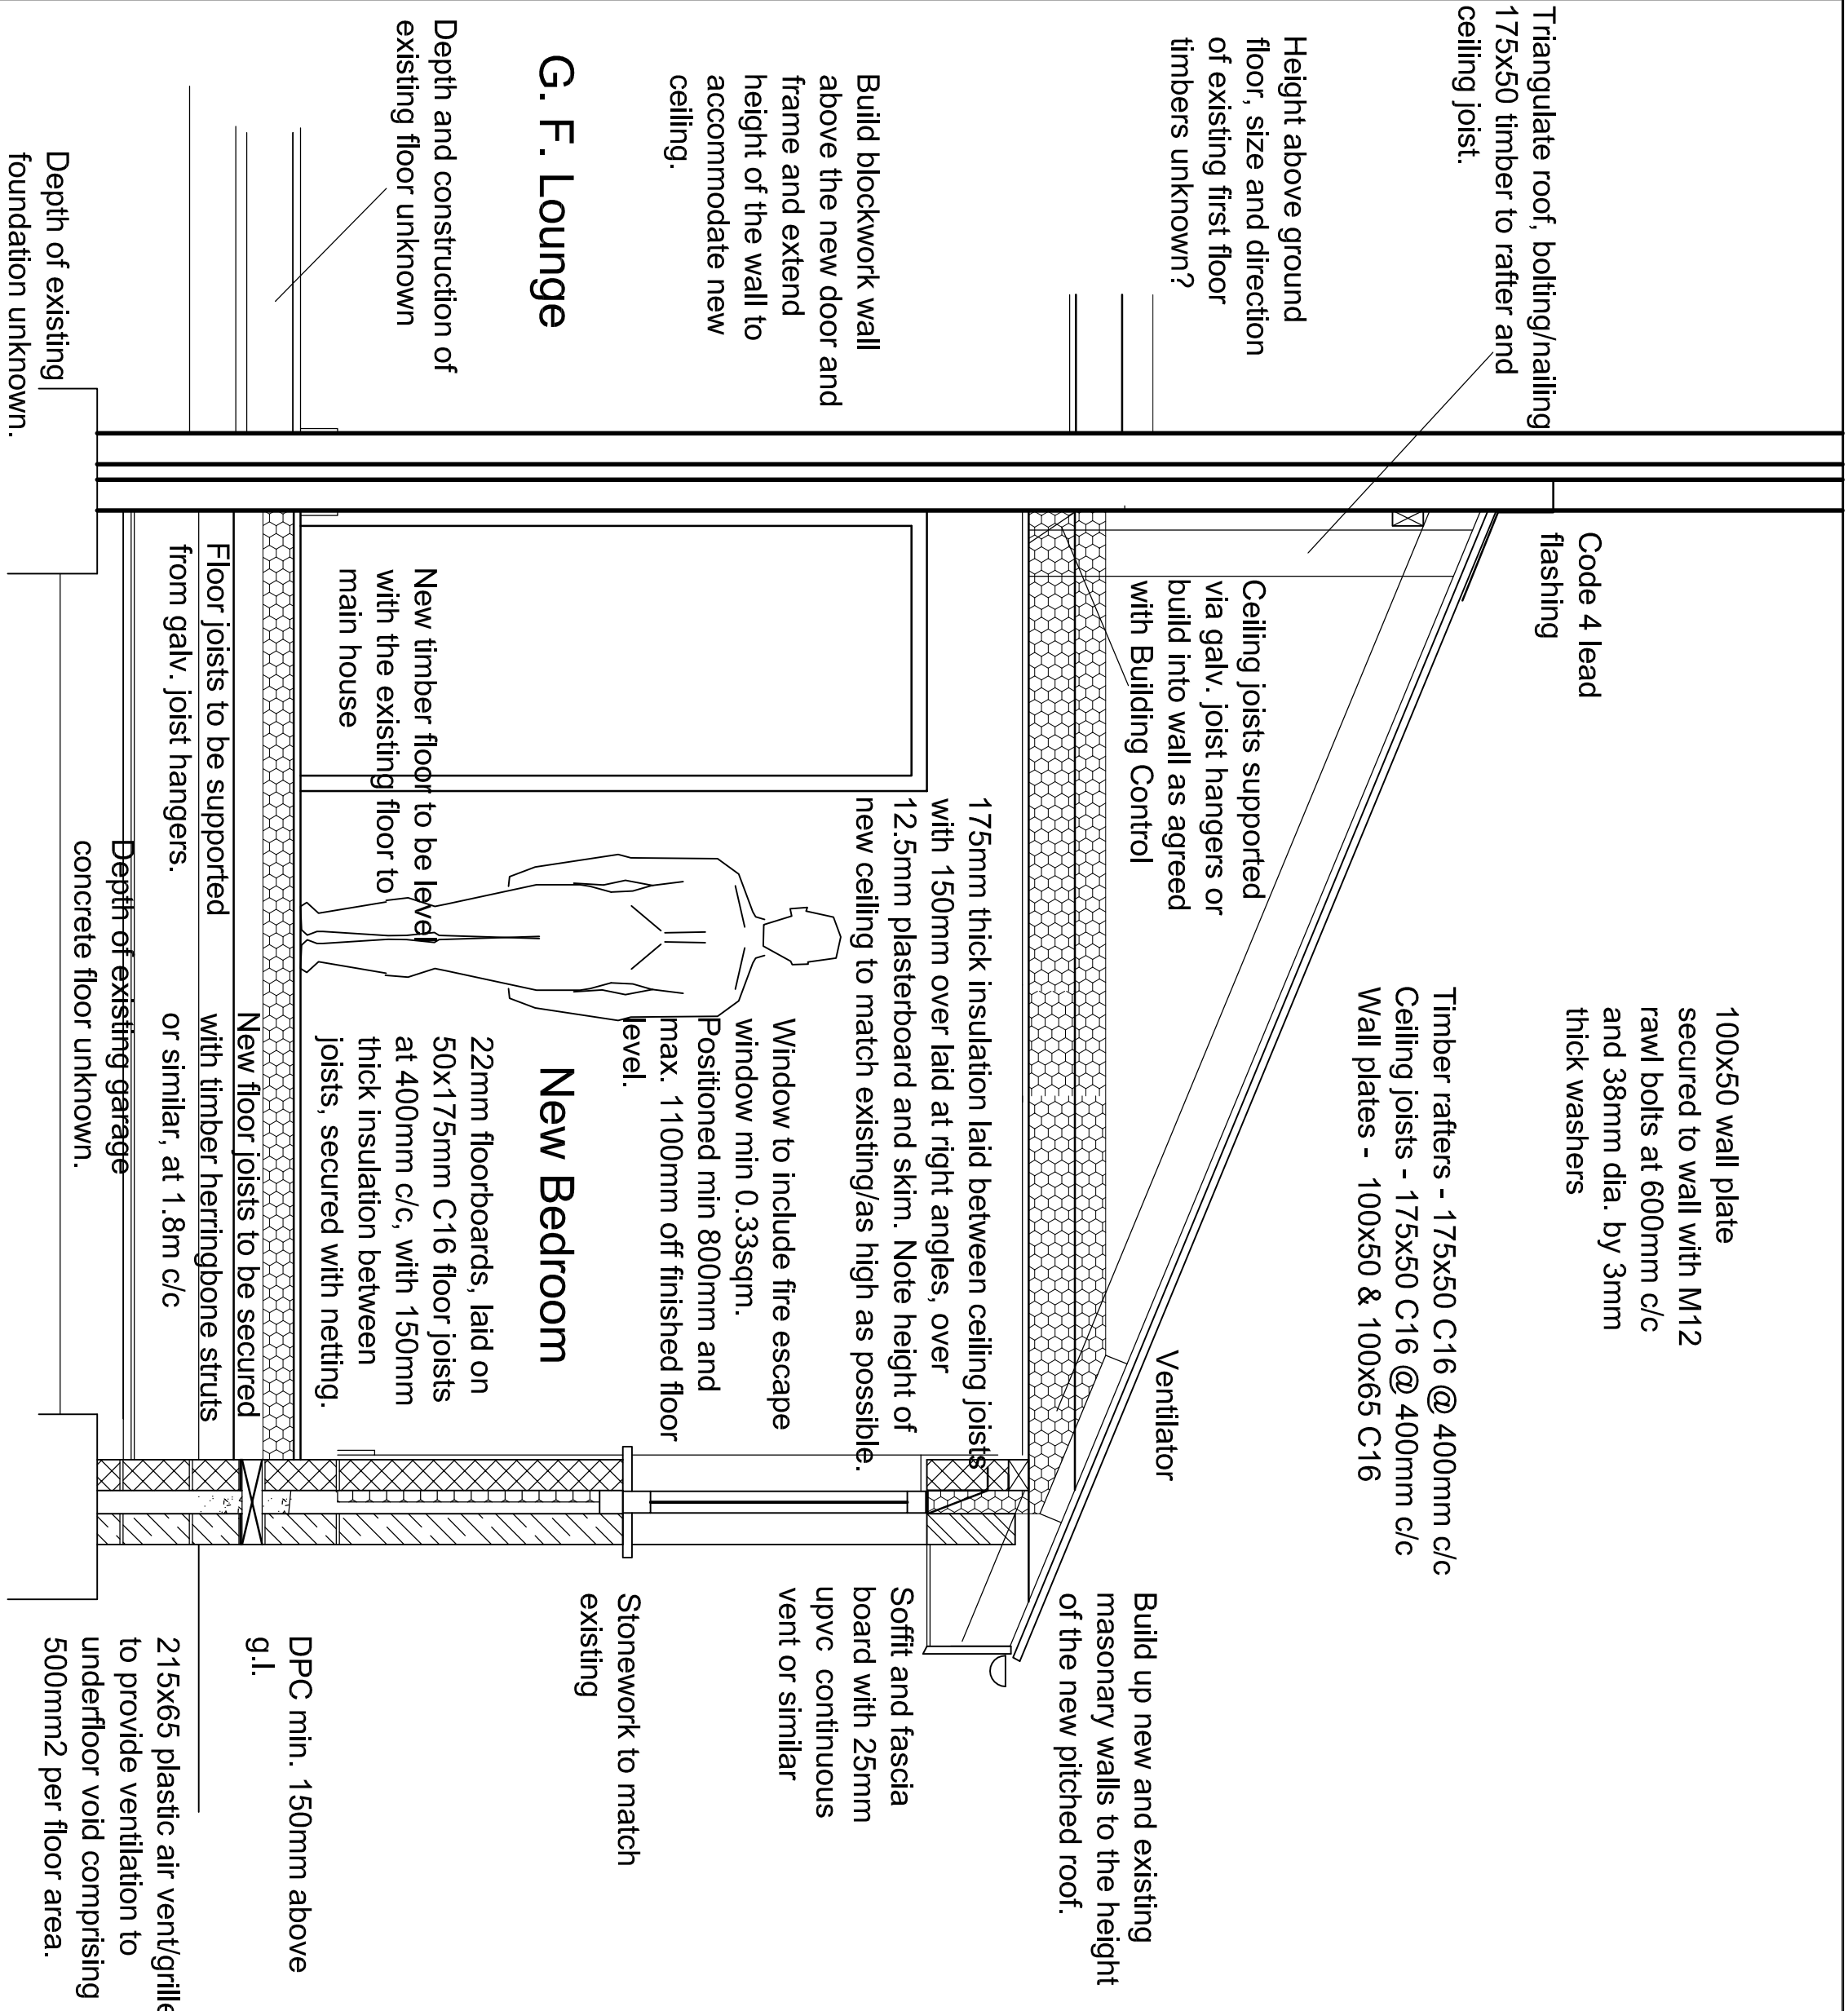


SECTION 1:20



Site Plan 1:500



Site Location Plan 1:1250

Rev. Details of Revision Date Initial			
LOCATION / KEY PLAN N.T.S.			
Partner Details			
 <b>Derbyshire County Council</b> Corporate Property Director of Property:- Jeremy Goacher Mansworth Hall, Chesterfield Road, Mansworth, Chesterfield, Derbyshire S43 7LA Tel: (01629) 580000 Fax: (01629) 585114			
Project MR D APPELYARD 103 HIGH HILL ROAD NEW MILLS HIGH PEAK DERBYSHIRE SK22 4HN			
UPRN Number DFG - Working Drawing			
Drawing Number 433105/WD/03		Revision	

Title  
PROPOSED ELEVATIONS,  
SECTION, SITE PLAN &  
SITE LOCATION PLAN

Scale	Drawn	Checked
A3 SHOWN	WJD	
Original Size	Date	Date
A1	SEPT 09	

Status
All dimensions must be verified prior to the works being put into hand and any discrepancies reported to the originator.