




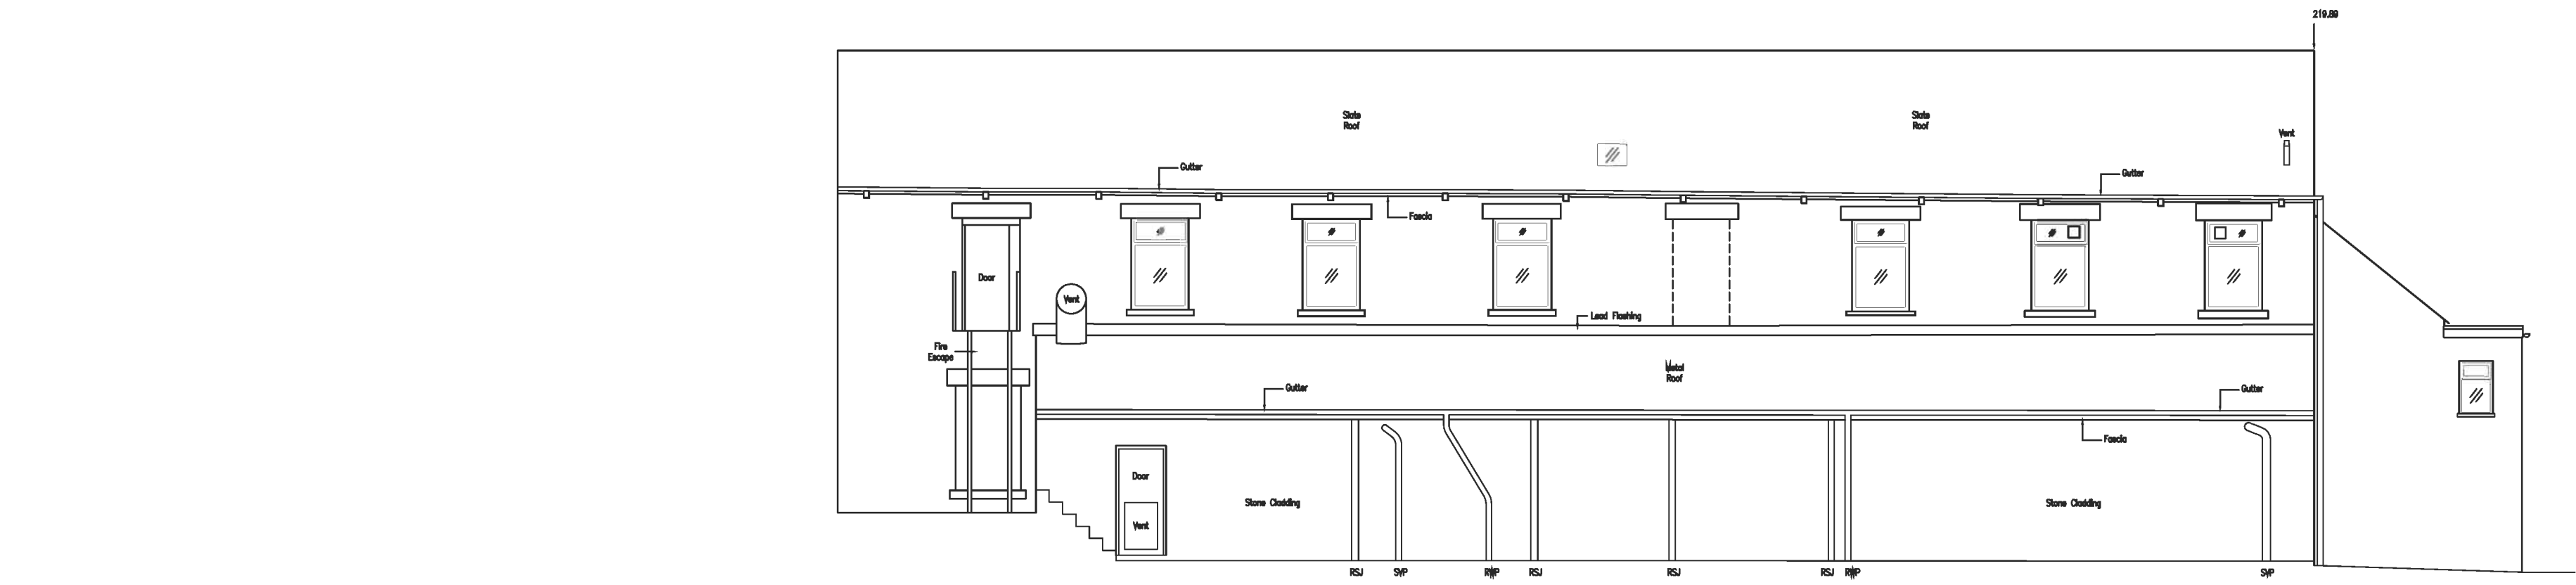

NORTH WEST ELEVATION

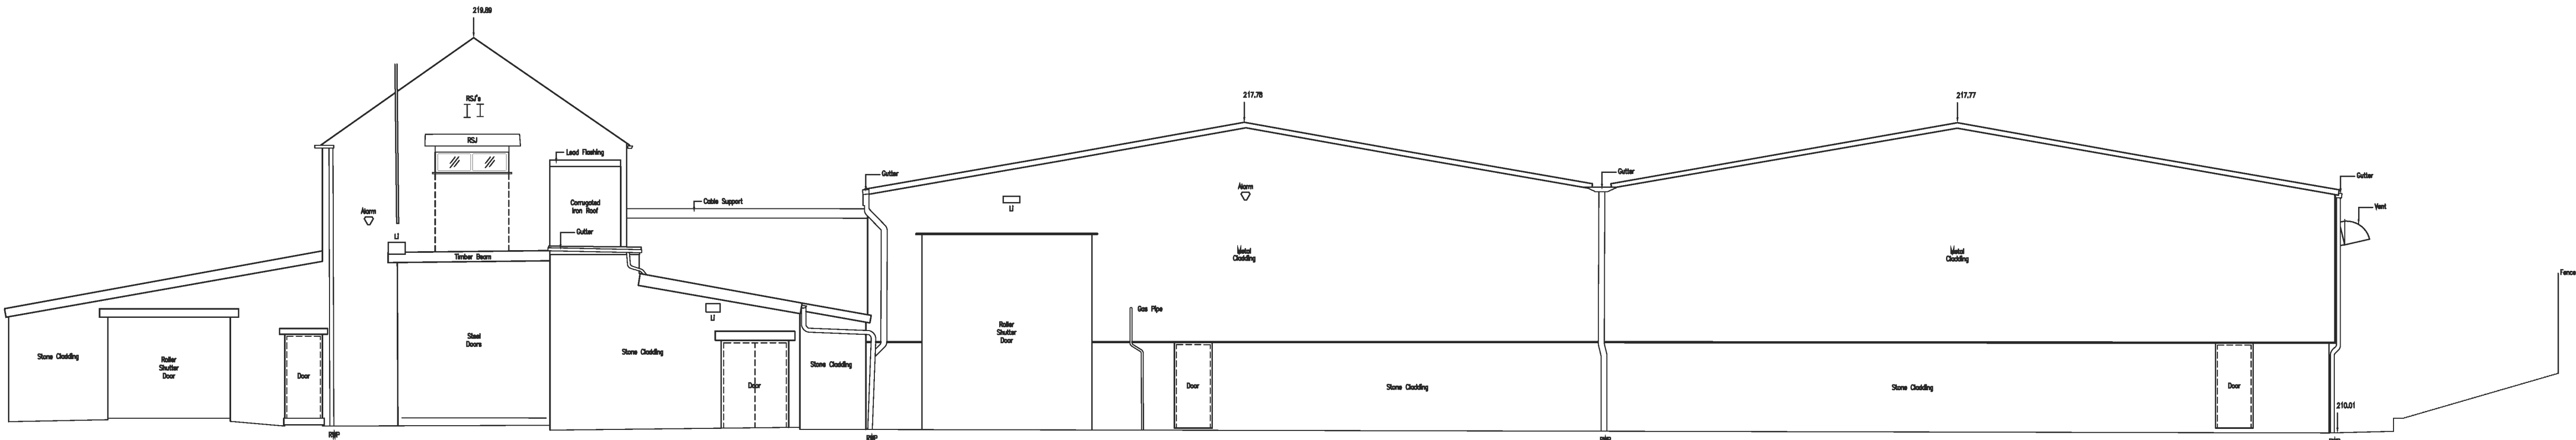

SOUTH WEST ELEVATION

 

Notes

KEY

Grid - Ordnance Survey Datum
Datum - Ordnance Survey Bench mark 210.66m

ABBREVIATIONS

ACU - AIR CONDITION UNIT	NYX - NYNEX
BA - BUOYANCY AID	OH - OVERHEAD
BW - BARBED WIRE	OSBM - ORDNANCE SURVEY BENCH MARK
BB - BELISHA BEACON	PB - POST BOX
BH - BOREHOLE	PIC - POST & CHAIN
BL - BASEMENT LIGHT	Pal - PALISADE
BO - BOLLARD	PH - PUBLIC HOUSE
BP - BOUNDARY POST	PI - PIPE
BS - BUS STOP	PM - PARKING METER
BT - BRITISH TELECOM	PO - POST
CB - CONTROL BOX	PP - PETROL PUMP
CB - CLOSE BOARDED	PR - POST & RAIL
CI - CORRUGATED IRON	PW - POST & WIRE
CL - CHAIN LINK	RE - RODDING EYE
CL - COVER LEVEL	RP - REFLECTOR POST
CP - COMPRESSOR	RR - ROLLING ROAD
CUL - CULVERT	RS - ROAD SIGN
D/C - DRAINAGE CHANNEL	RW - RETAINING WALL
DP - DOWN PIPE	RWP - RAIN WATER PIPE
EL - ELECTRICITY	SG - SIGNAL
EP - ELECTRICITY POST	SI - SIGN
ER - EARTH ROD	SA - STANCHION
FIB - FLOOR TO BEAM	SC - SPEED CAMERA
FH - FIRE HYDRANT	SL - SOFFIT LEVEL
FL - FLOOR LEVEL	ST - STOP TAP
FP - FLAGPOLE	SV - STOP VALVE
GV - GAS VALVE	SSt - SURVEY STATION
G - GIRTH	TBM - TEMP BENCH MARK
GP - GATE POST	TGB - TELEPHONE BOX
GU - GULLY	TW - TELECOM
GV - GAS VALVE	Tk - TANK
HL - HEIGHT	TS - TRAFFIC SIGNAL
IR - IRON RAILING	TP - TELEGRAPH POLE
IC - INSPECTION COVER	UTL - UNABLE TO LIFT
IL - INVERT LEVEL	VDP - VEHICLE DETECT PAD
KIG - KERB INLET GULLY	VP - VENT PIPE
LB - LITTER BIN	WM - WIRE MESH
LC - LIGHTING COLUMN	WV - WATER VALVE
LI - LIGHT	WM - WATER METER
LP - LAMP POST	WO - WASH OUT
MH - MANHOLE	

0	31.03.09		Original Drawing		
Rev	Date	Drawn	Description	Ch'kd	App'd

Roy Gartside
Land Surveys
Derwyn, Station Road,
Valley, Anglesey,
Ynys Môn, LL65 3EL.

Telephone 01407 742441
Mobile 07976 625896
E-mail: landsurveys@lservices.co.uk

Client

Kelsa Truck Products
Walker Industrial Estate
Frith Knoll Road
Chapel-en-le-Frith
Derbyshire SK23 0PG

Title

Building Elevations
NW and SW Elevations
Bowdenhay Mill
Bowdenhay Road
Chapel En Le Frith

Surveyed	RG	Drawn	RG	
Dwg.Chk.	RG	Date	May 2009	
Scale	1:100 @ A1	Project	1470	Status
		Level Datum	OSBM value 210.66m	ORIG
Drawing No	386-07	Rev	0	