


CO-OP ARE TO ENSURE THAT AN L.T. SUPPLY IS LEFT ON THE OUTSIDE OF THE BUILDING TO WHICH FUTURAMA CAN CONNECT TO ILLUMINATE ANY SIGNAGE.

EXISTING FASCIAS WILL BE REMOVED IN ALL CASES UNLESS PRIOR ARRANGEMENTS HAVE BEEN MADE.

CO-OP OR THEIR CONTRACTORS TO REMOVE EXISTING LINK PROJECTORS

EXISTING TROUGHLIGHT TO BE RETAINED & REFURBISHED BY CO-OP OR THEIR CONTRACTORS.

Result Plan, Kew, Glos, 14 OCT 2009


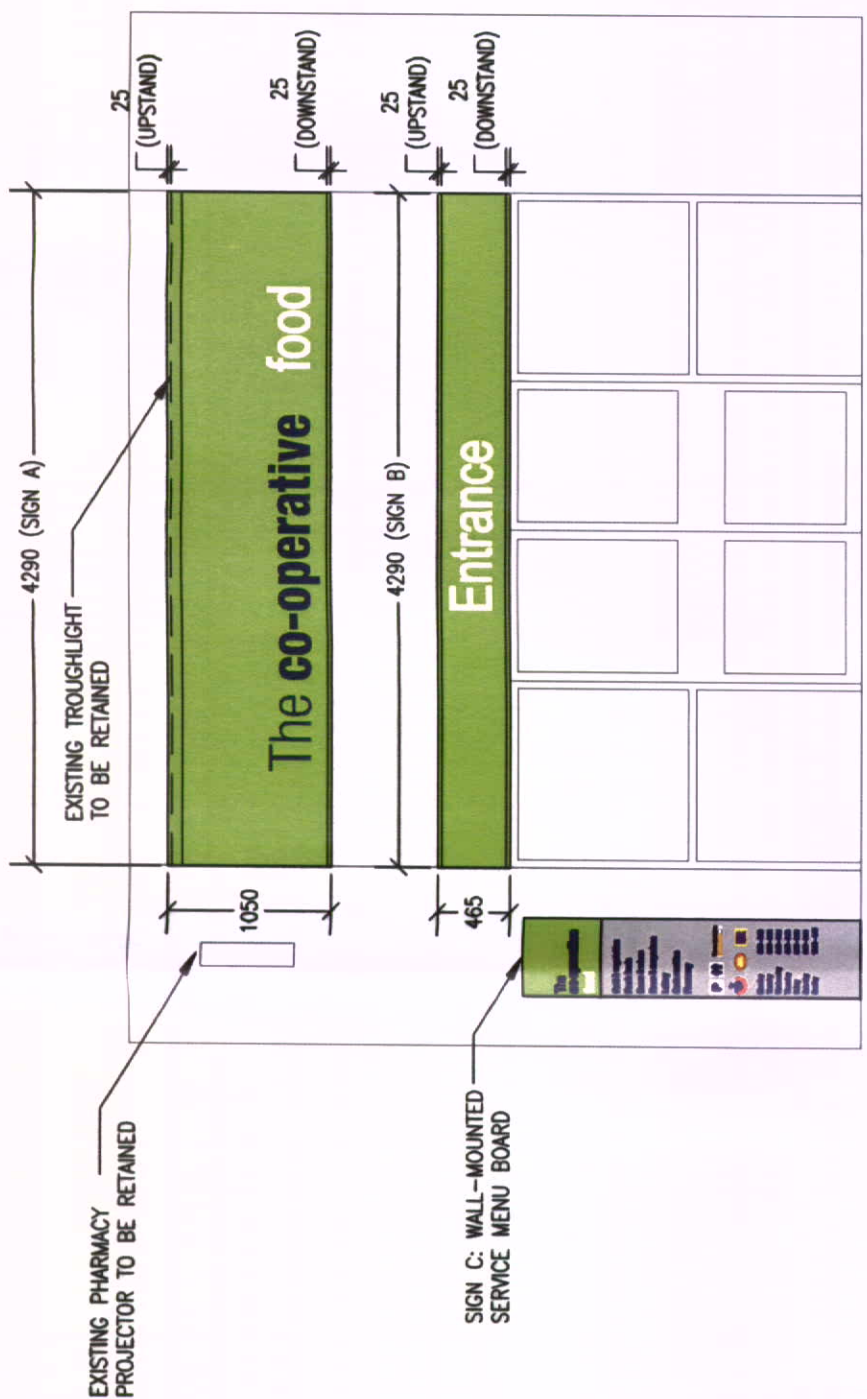


FRONT ELEVATION - SIGNS A & B

SIGN A: SLIMLINE FASCIA WITH 199mm M3 MOULDED LETTERS, EXTERNALLY-ILLUMINATED BY EXISTING TROUGHLIGHT

SIGN B: NON-ILLUMINATED SLIMLINE FASCIA WITH APPLIED WHITE VINYL LETTERS (SIZED TO SUIT)

SCALE 1:50

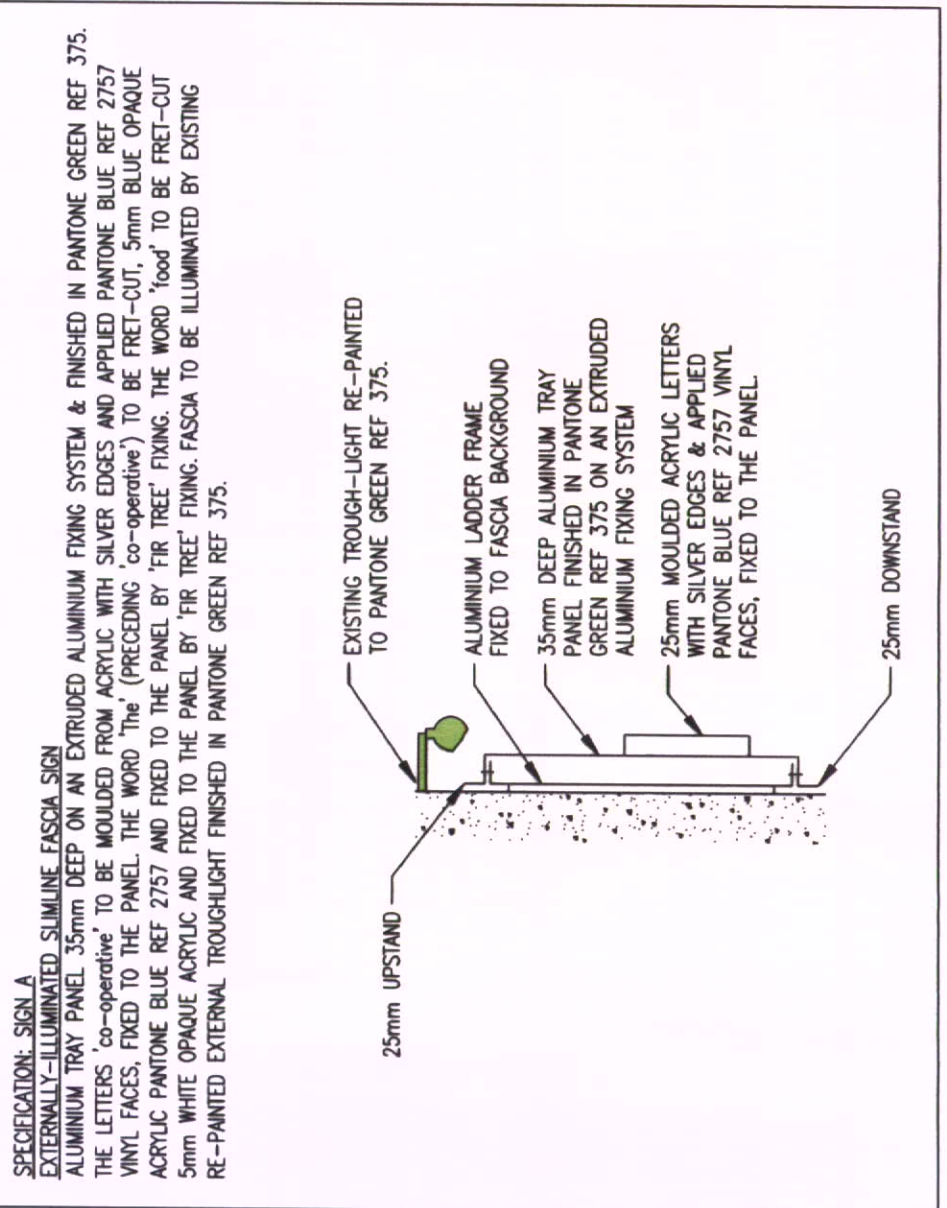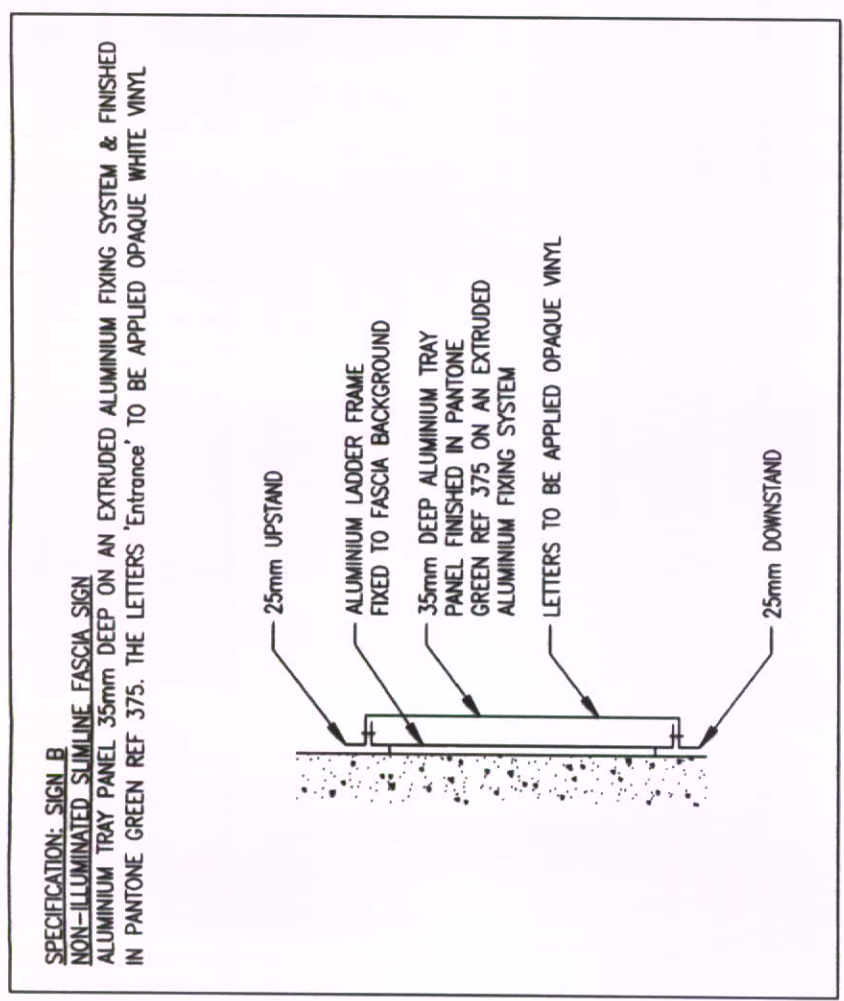

REV	DATE	INITIALS	DESCRIPTION
A	20/05/08		NEW ORIGINAL SCHEME


Client: CO-OP FOOD
Site: GLOSSOP NORFOLK STREET GLOSSOP DERBYSHIRE SK13 8BS

Job No. Dwg No. -1
Scale: AS SHOWN Site No.
Date: 20.05.08 Issue: A
Drawn: KEW Checked:

Futurama

realising corporate identity in the built environment

Olympia House Telephone :
Metro Park 45 0113 270 5595
Middleton Grove Facsimile :
Leeds 0113 277 1143
LS11 5TJ E-mail :
United Kingdom postbox@futurama.ltd.uk

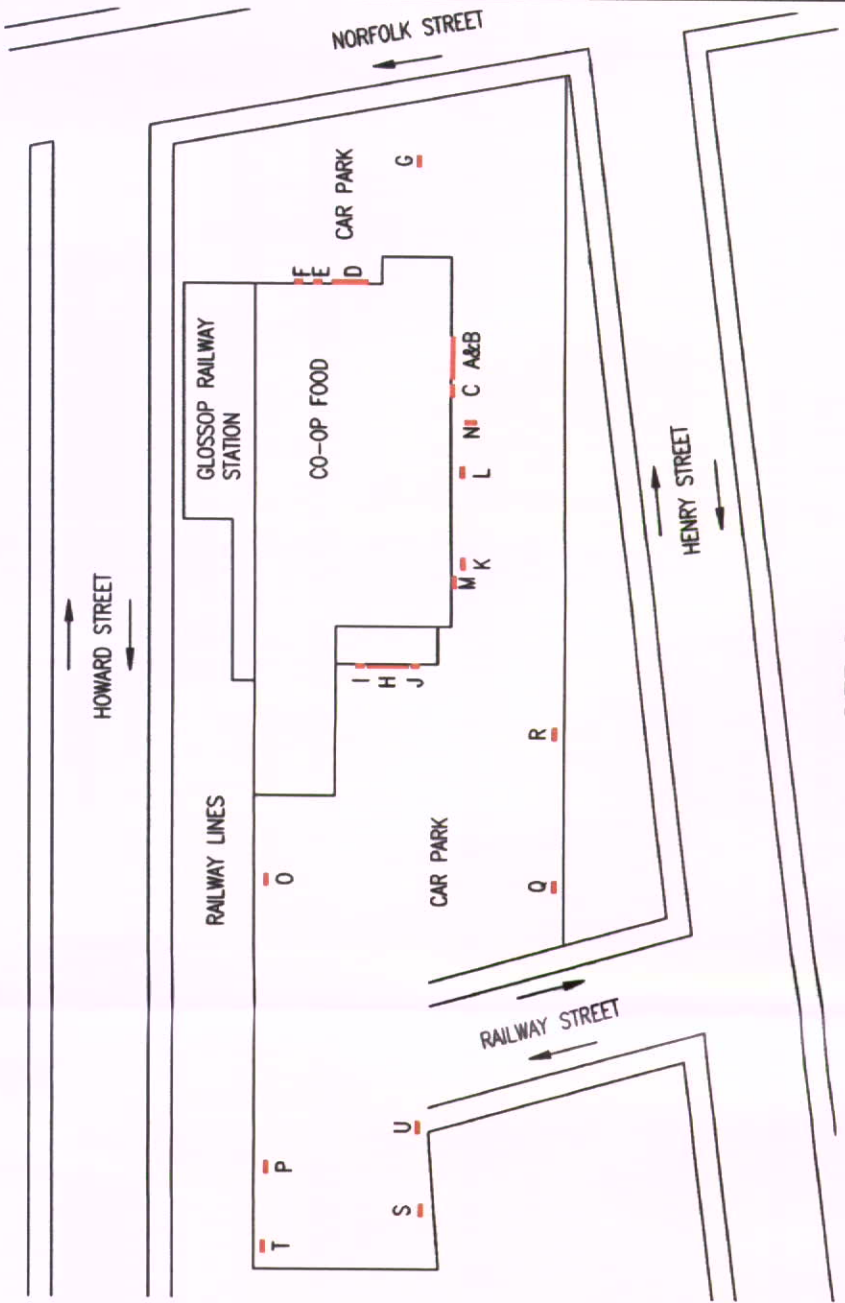

SITE PLAN
SCALE NTS