


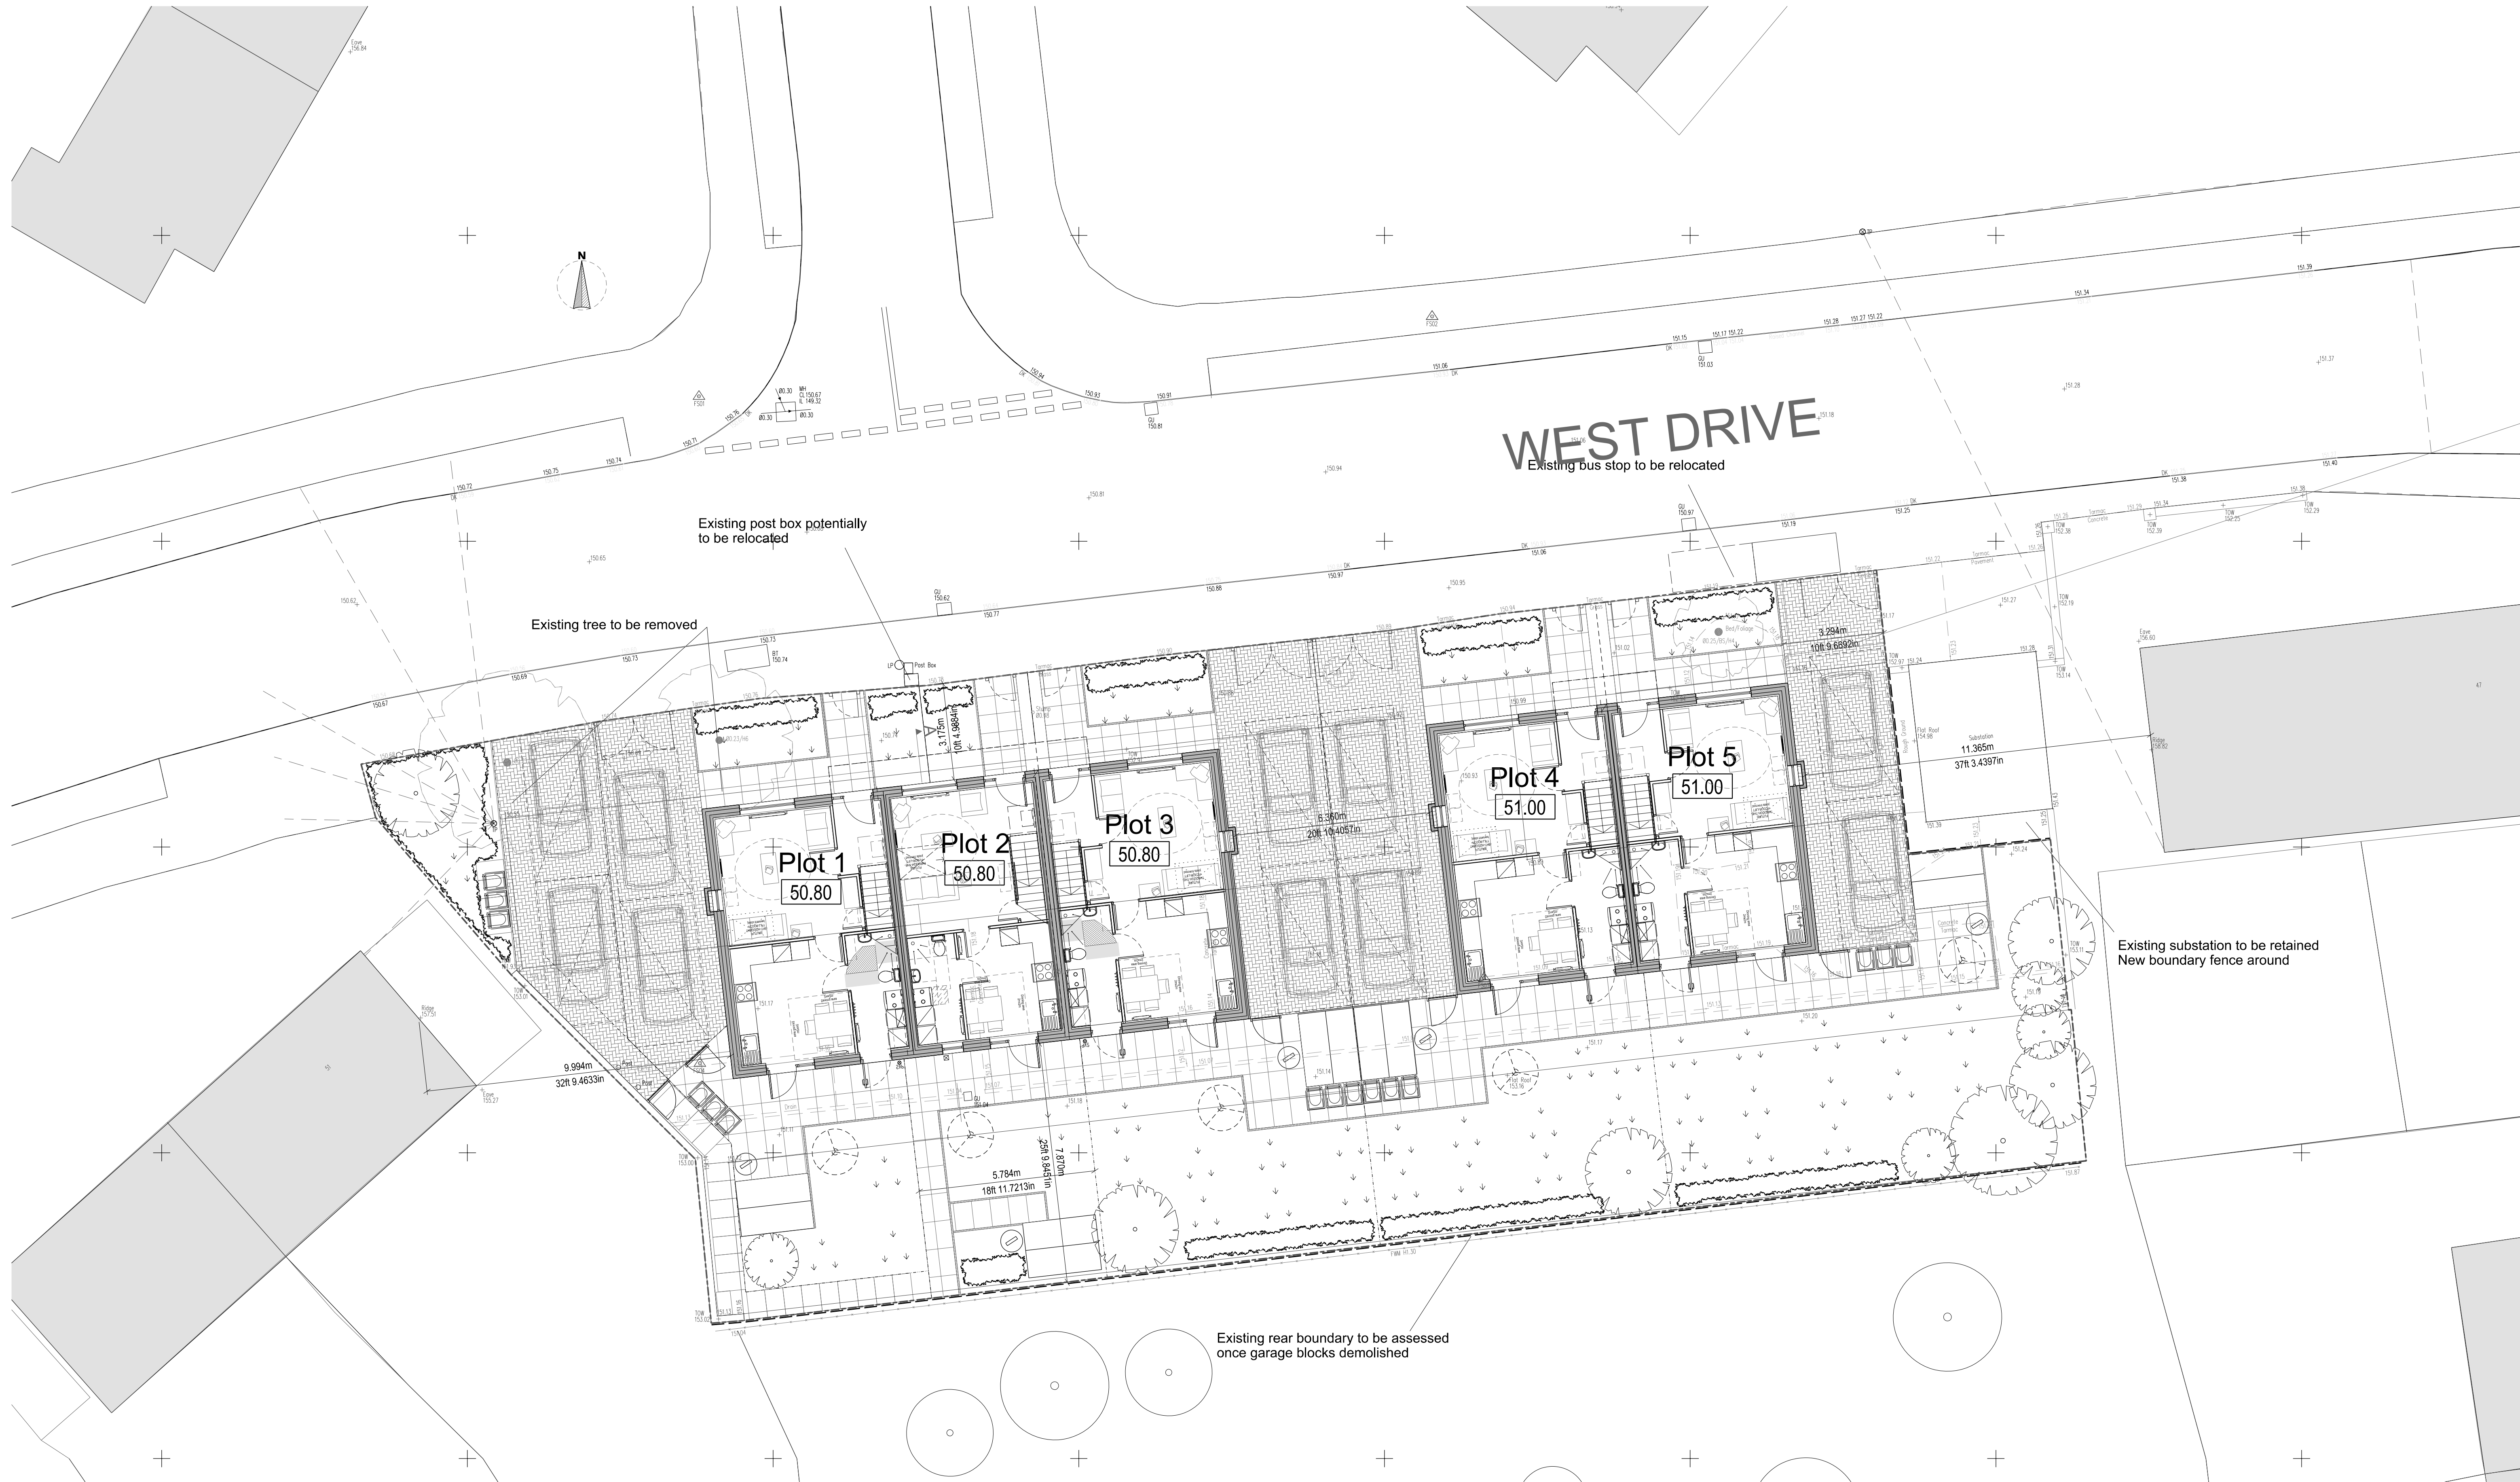

KEY

LANDSCAPING

- EXISTING TREES TO BE RETAINED
- EXISTING TREES TO BE REMOVED
- NEW TREES
- NEW SHRUBS

BOUNDARIES

- 2.1m HIGH CLOSE BOARDED TIMBER FENCE
- 1.8m HIGH CLOSE BOARDED TIMBER FENCE
- 1.2m HIGH TIMBER FENCE WITH 2.0m HIGH x 1.8m WIDE PRIVACY SCREEN ADJACENT HOUSE
- 0.9m HIGH METAL RAILINGS

Schedule of Accommodation

2B4P Houses	1No
3B5P Houses	4No
Total	5No

B	ADDITIONAL CAR PARKING ADDED FOR PLOT 2 TO MATCH HIGHWAYS COMMENTS.	22.10.09	SK
A	PROPOSED DWELLINGS MOVED FURTHER 1M FROM WEST DRIVE ROAD - REQUIRED BY PLANNER	29.10.09	SK
DESIGNATION	DETAILS OF REVISION	DATE	INITIALS

PROJECT	West Drive, Tintwistle SK13 1LX	TITLE	Proposed Site Plan
PROJECT	JOHN MCCALL ARCHITECTS LTD	PROJECT No	1076
PROJECT	No.1 Arts Village, Henry Street, Liverpool L1 5BS Tel: 0151 707 1818 Fax: 707 1819	DRAWING No	L003B
PROJECT	Old Coop Building, Church Street, Hayfield, SK22 2JE e-mail: admin@johnmccall.co.uk	DRAWN by	Carl G
PROJECT		CHECKED	CG
PROJECT		DATE	July 09
PROJECT		SCALE (mm)	1:100

SIZE
A1

STATUS
PLANNING