

Project:

Peter Cowdill Ltd
New Office

2112.01 Plans and Elevations

2112.01 Plans and Elevations

Rev: A

 $\forall :$

Date:

Date: Nov 2009

Status:


Status: Planning

Scale:


Scale: 1:50 @ A1

regulations with the relevant authorities under the Building Act, Town and Country Planning Acts, and any other relevant legislation. The information contained herein may also be subject to approval under the relevant Acts. All dimensions and any information contained herein must be checked for accuracy on site prior to commencement of any building works.


NORTH ELEVATION

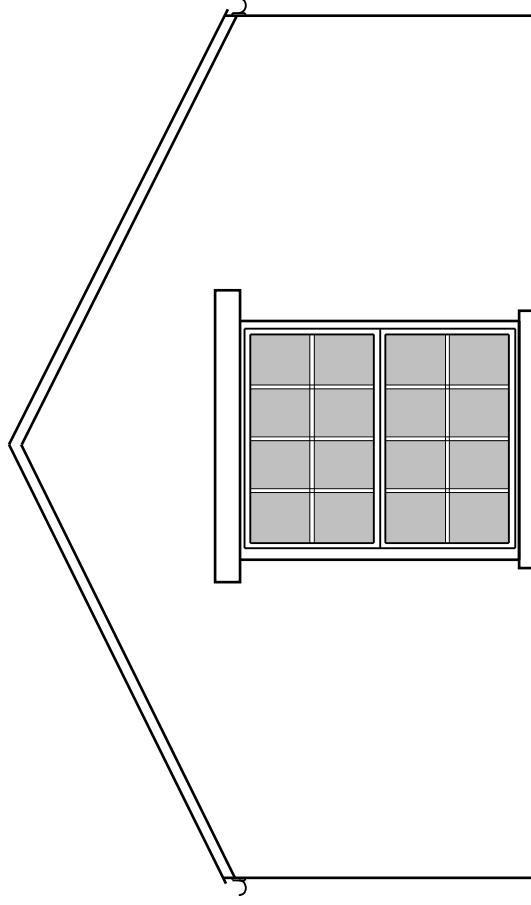


WEST ELEVATION

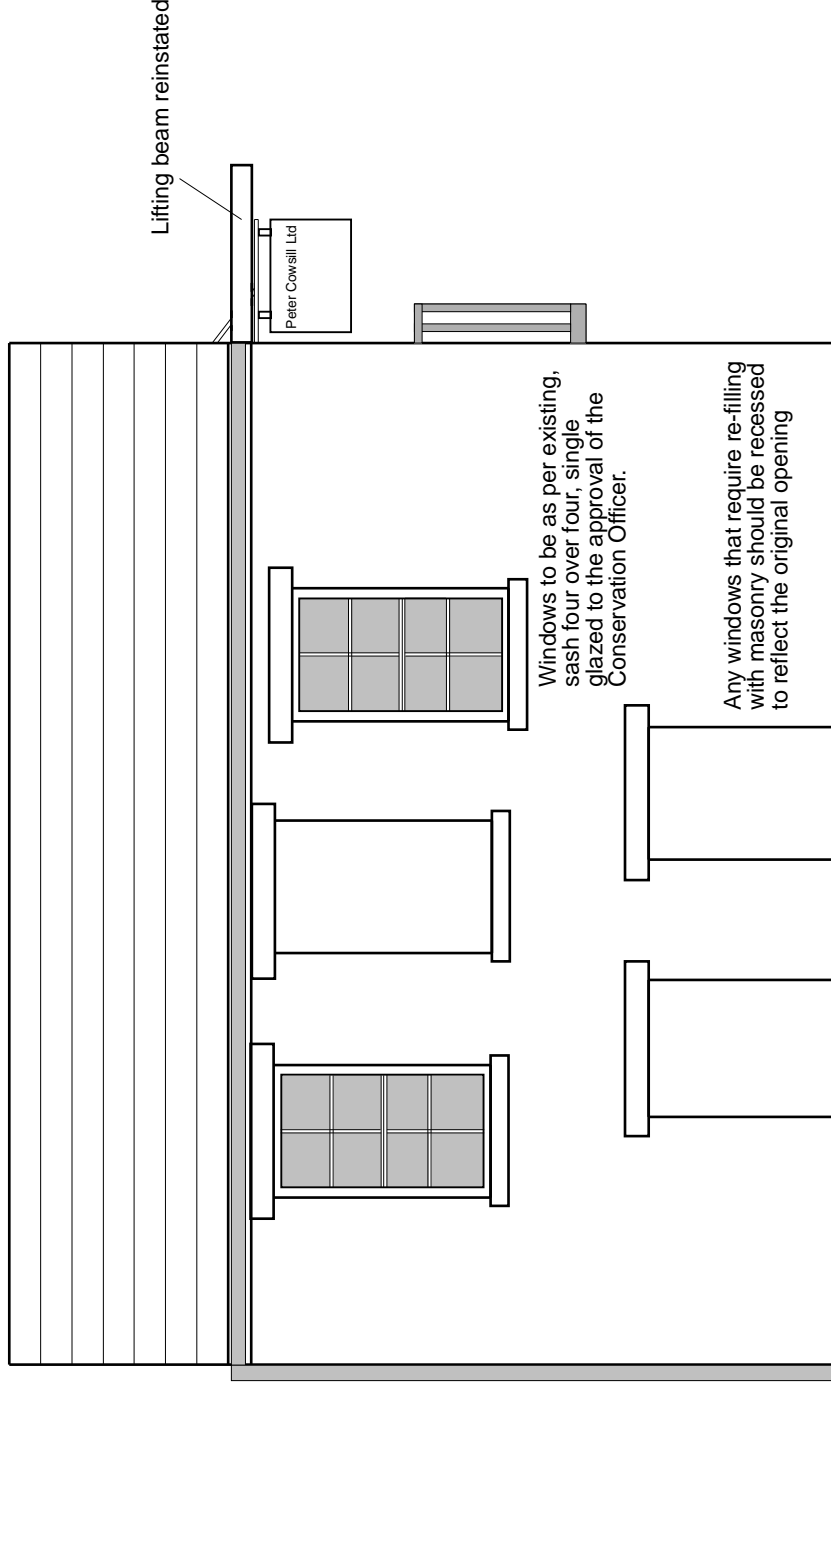


NORTH ELEVATION

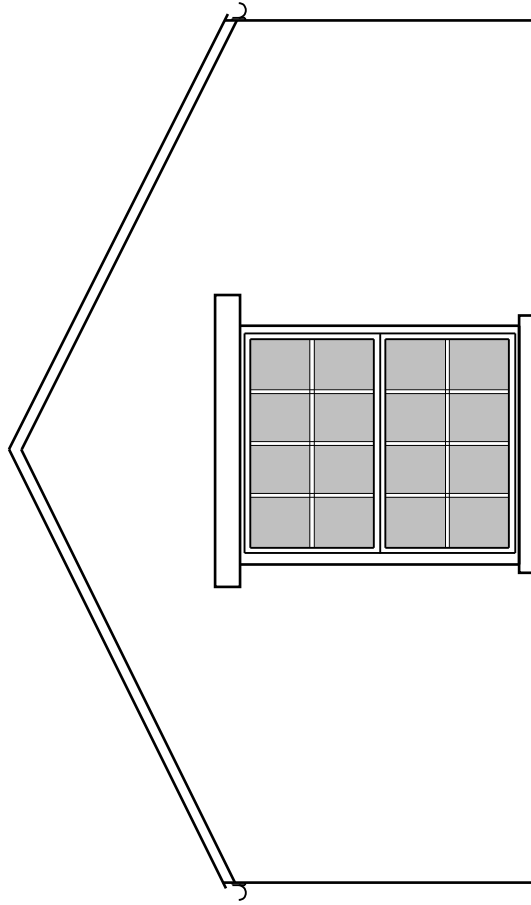


WEST ELEVATION

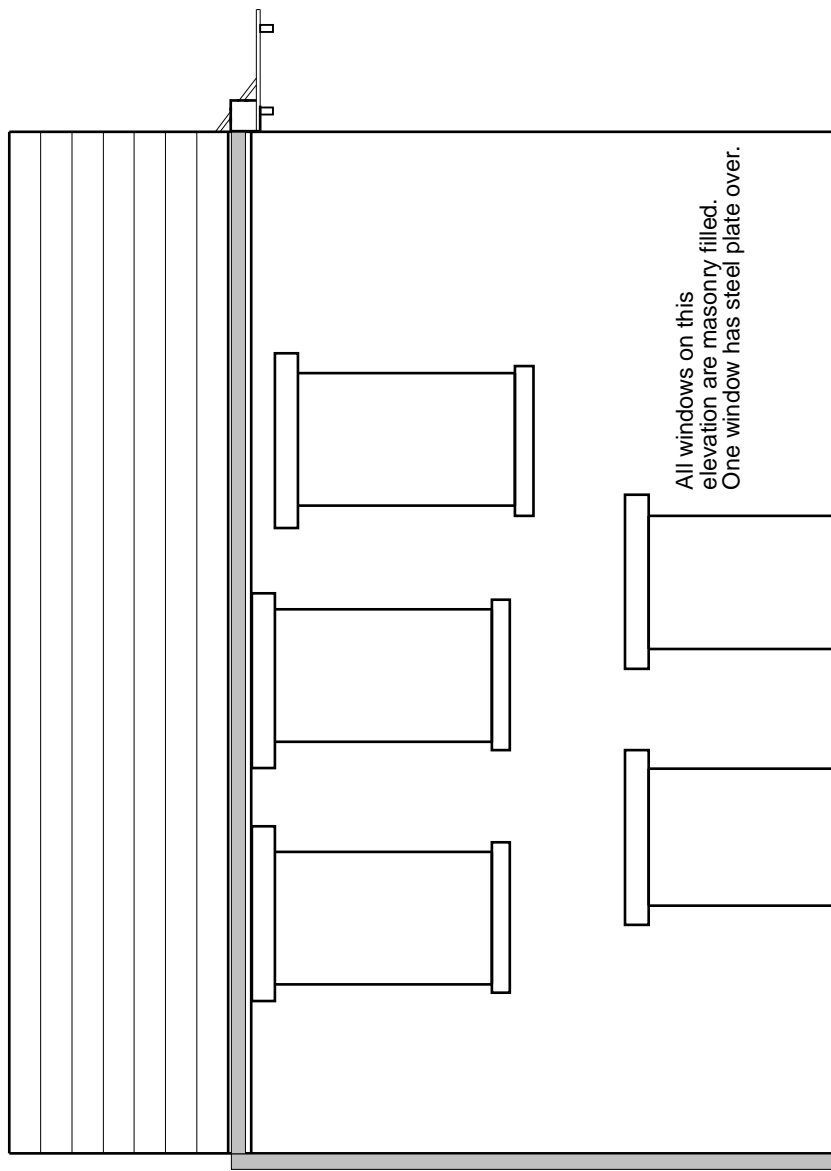


SOUTH ELEVATION

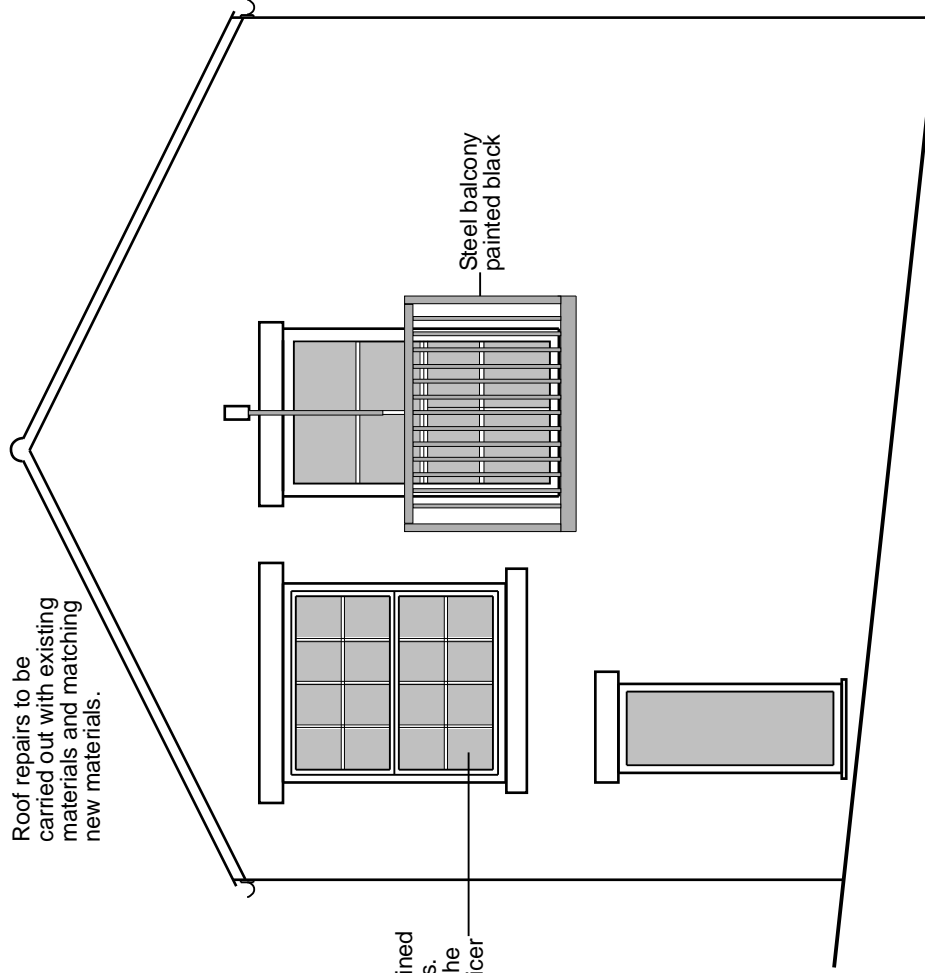


EAST ELEVATION

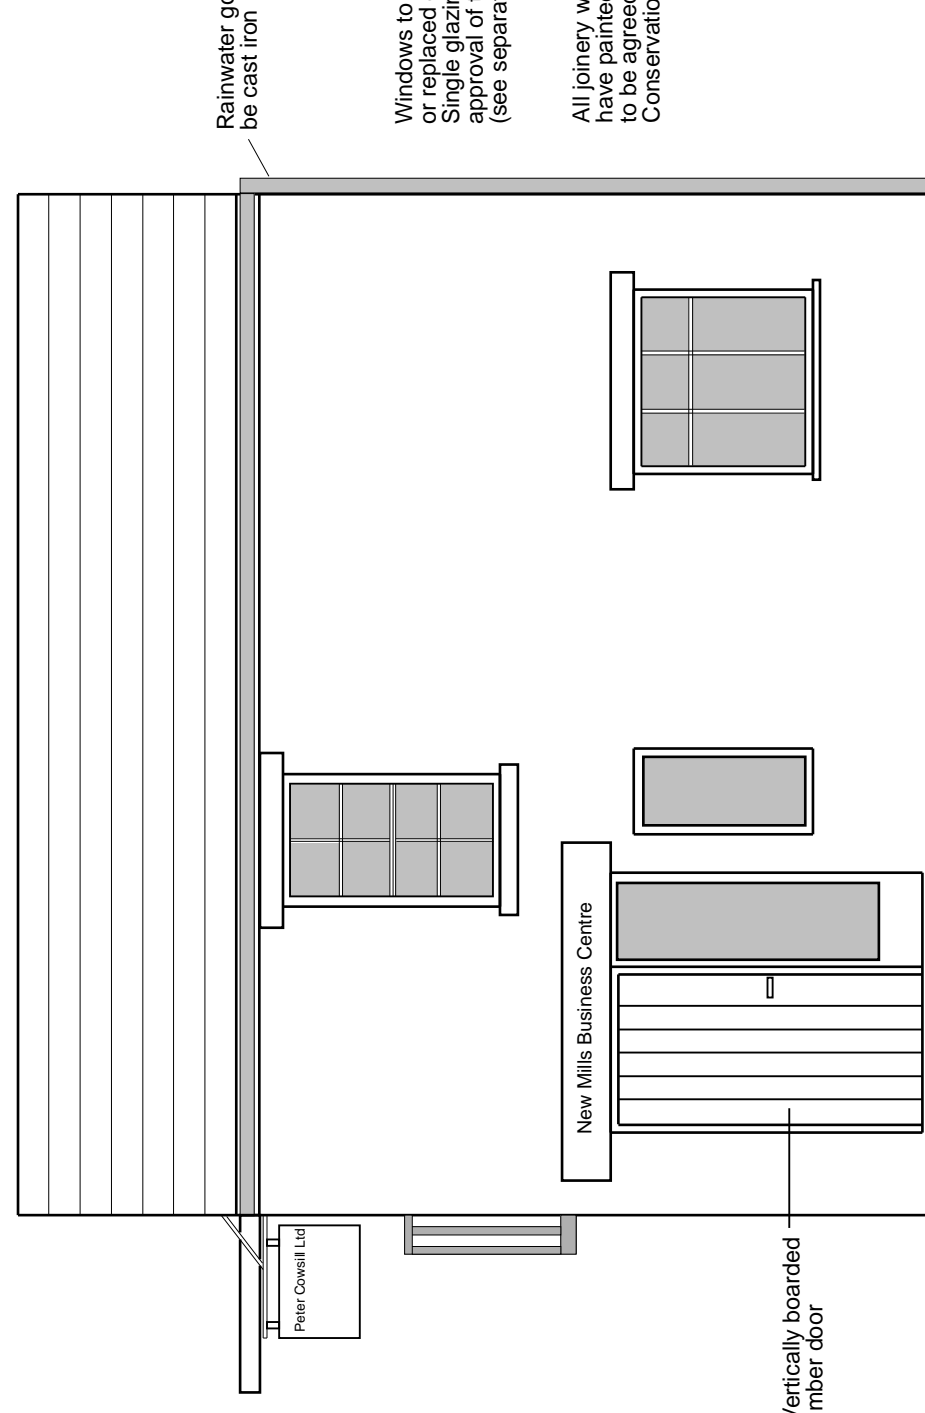


SOUTH ELEVATION

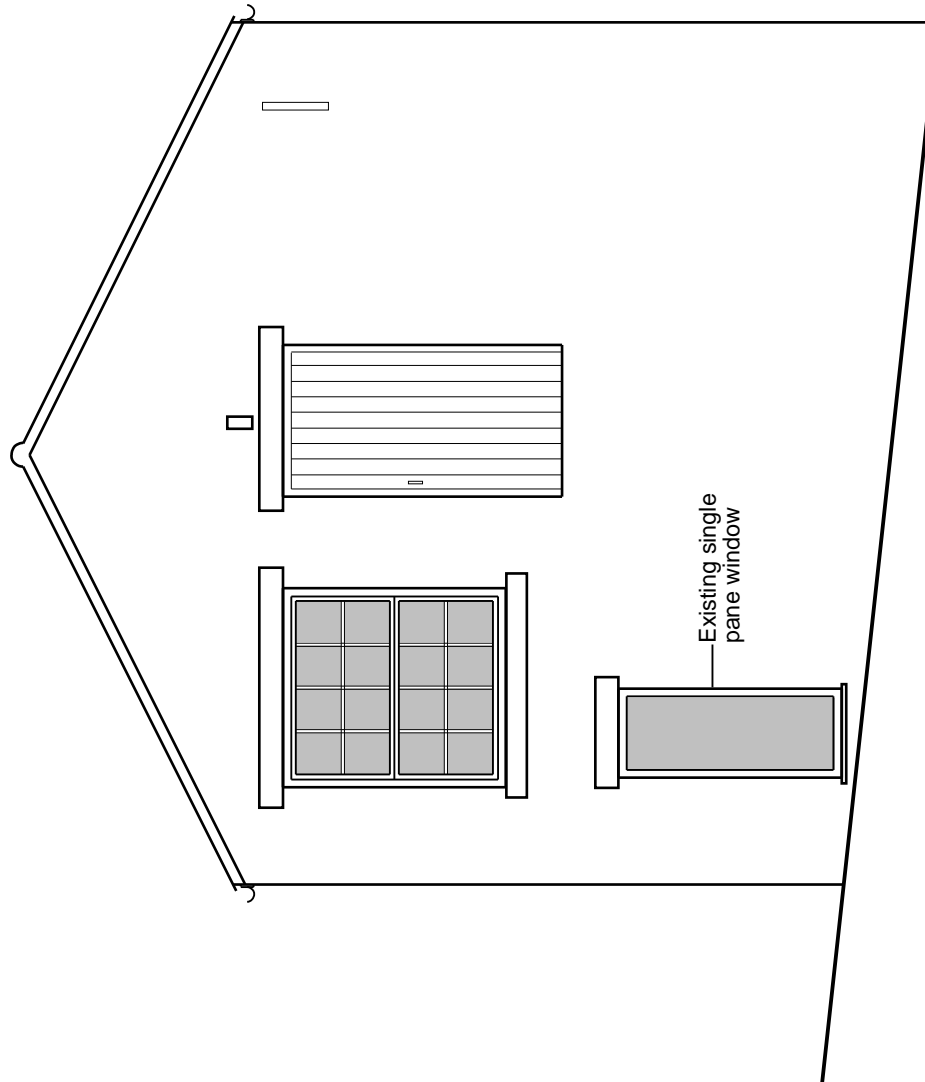


EAST ELEVATION

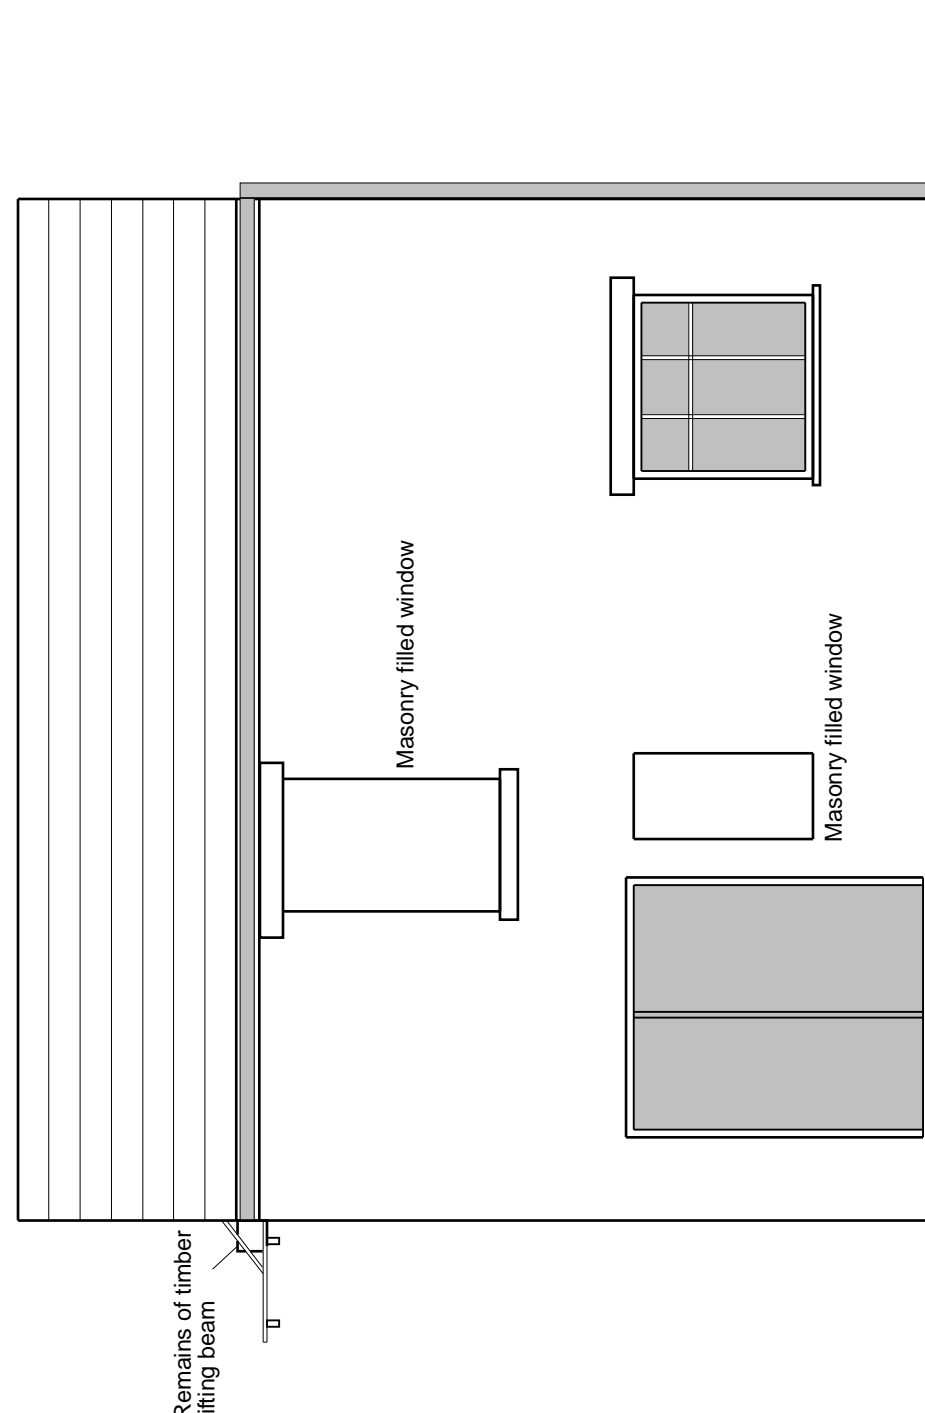


FIRST FLOOR PLAN

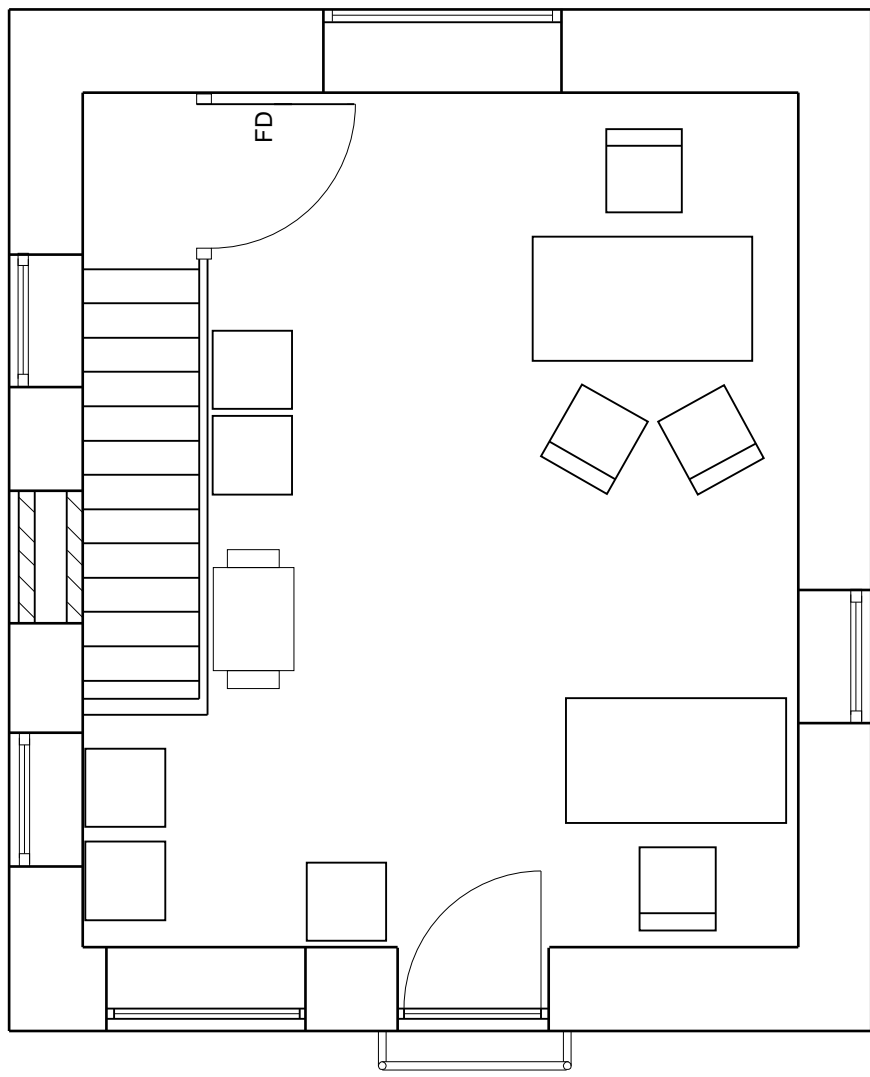


GROUND FLOOR PLAN

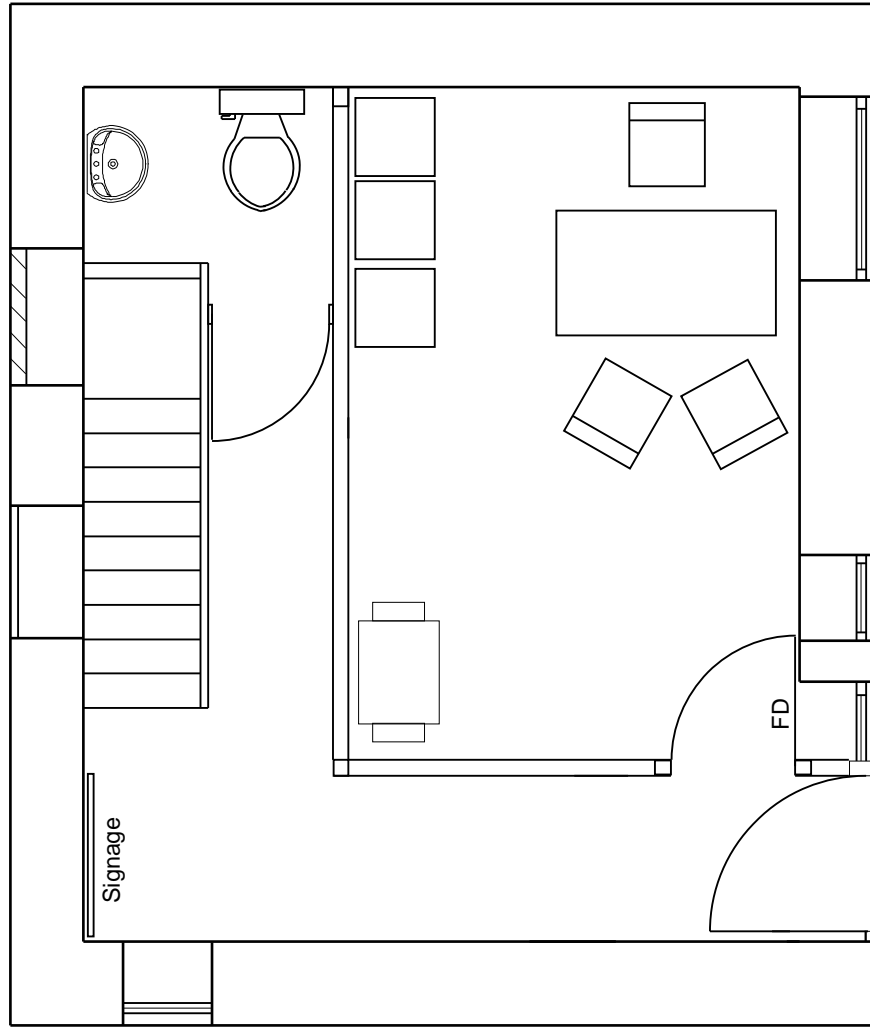

FIRST FLOOR PLAN

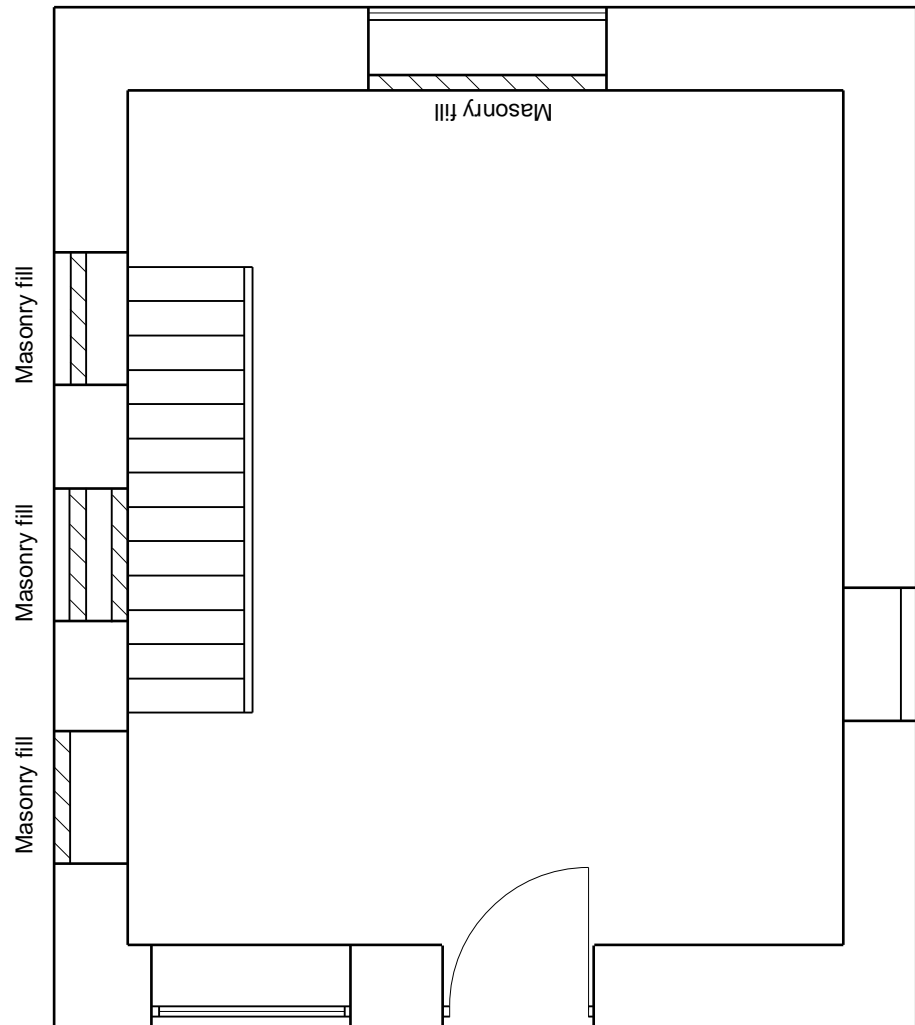

GROUND FLOOR PLAN

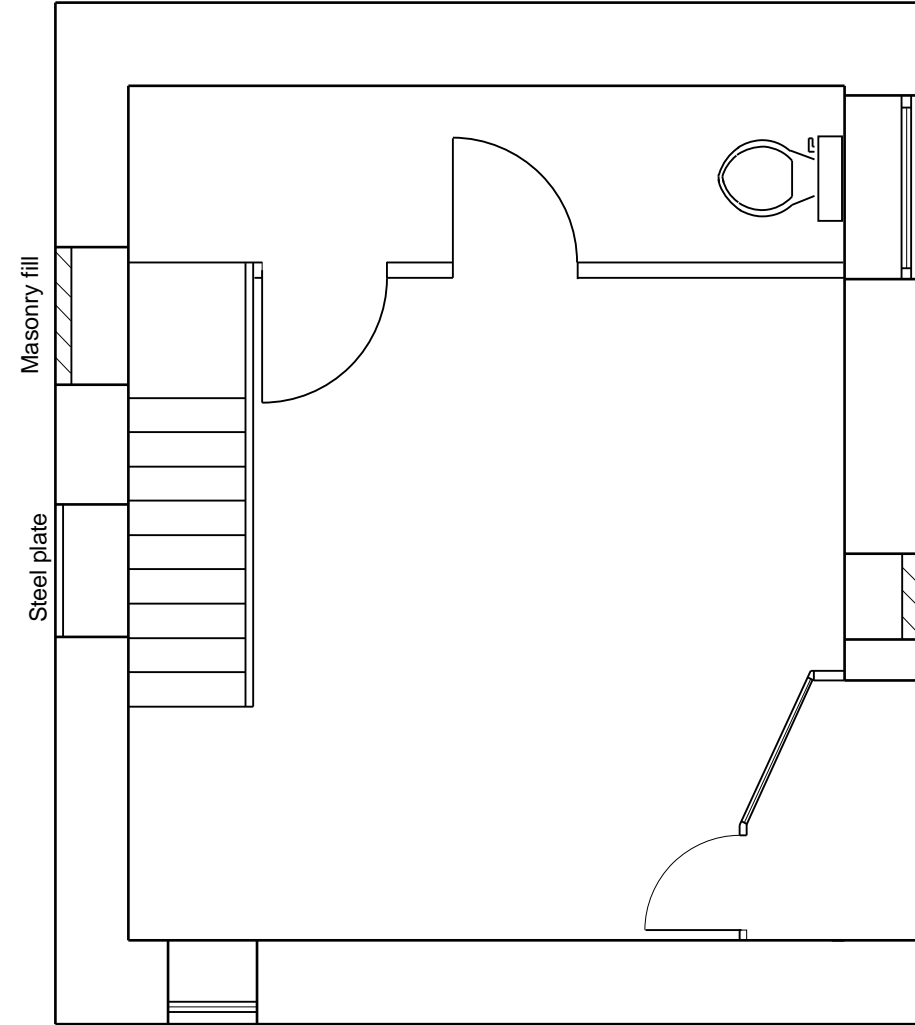

PROPOSED PLANS

EXISTING PLANS