




NOTES

DIAGRAM


REVISIONS

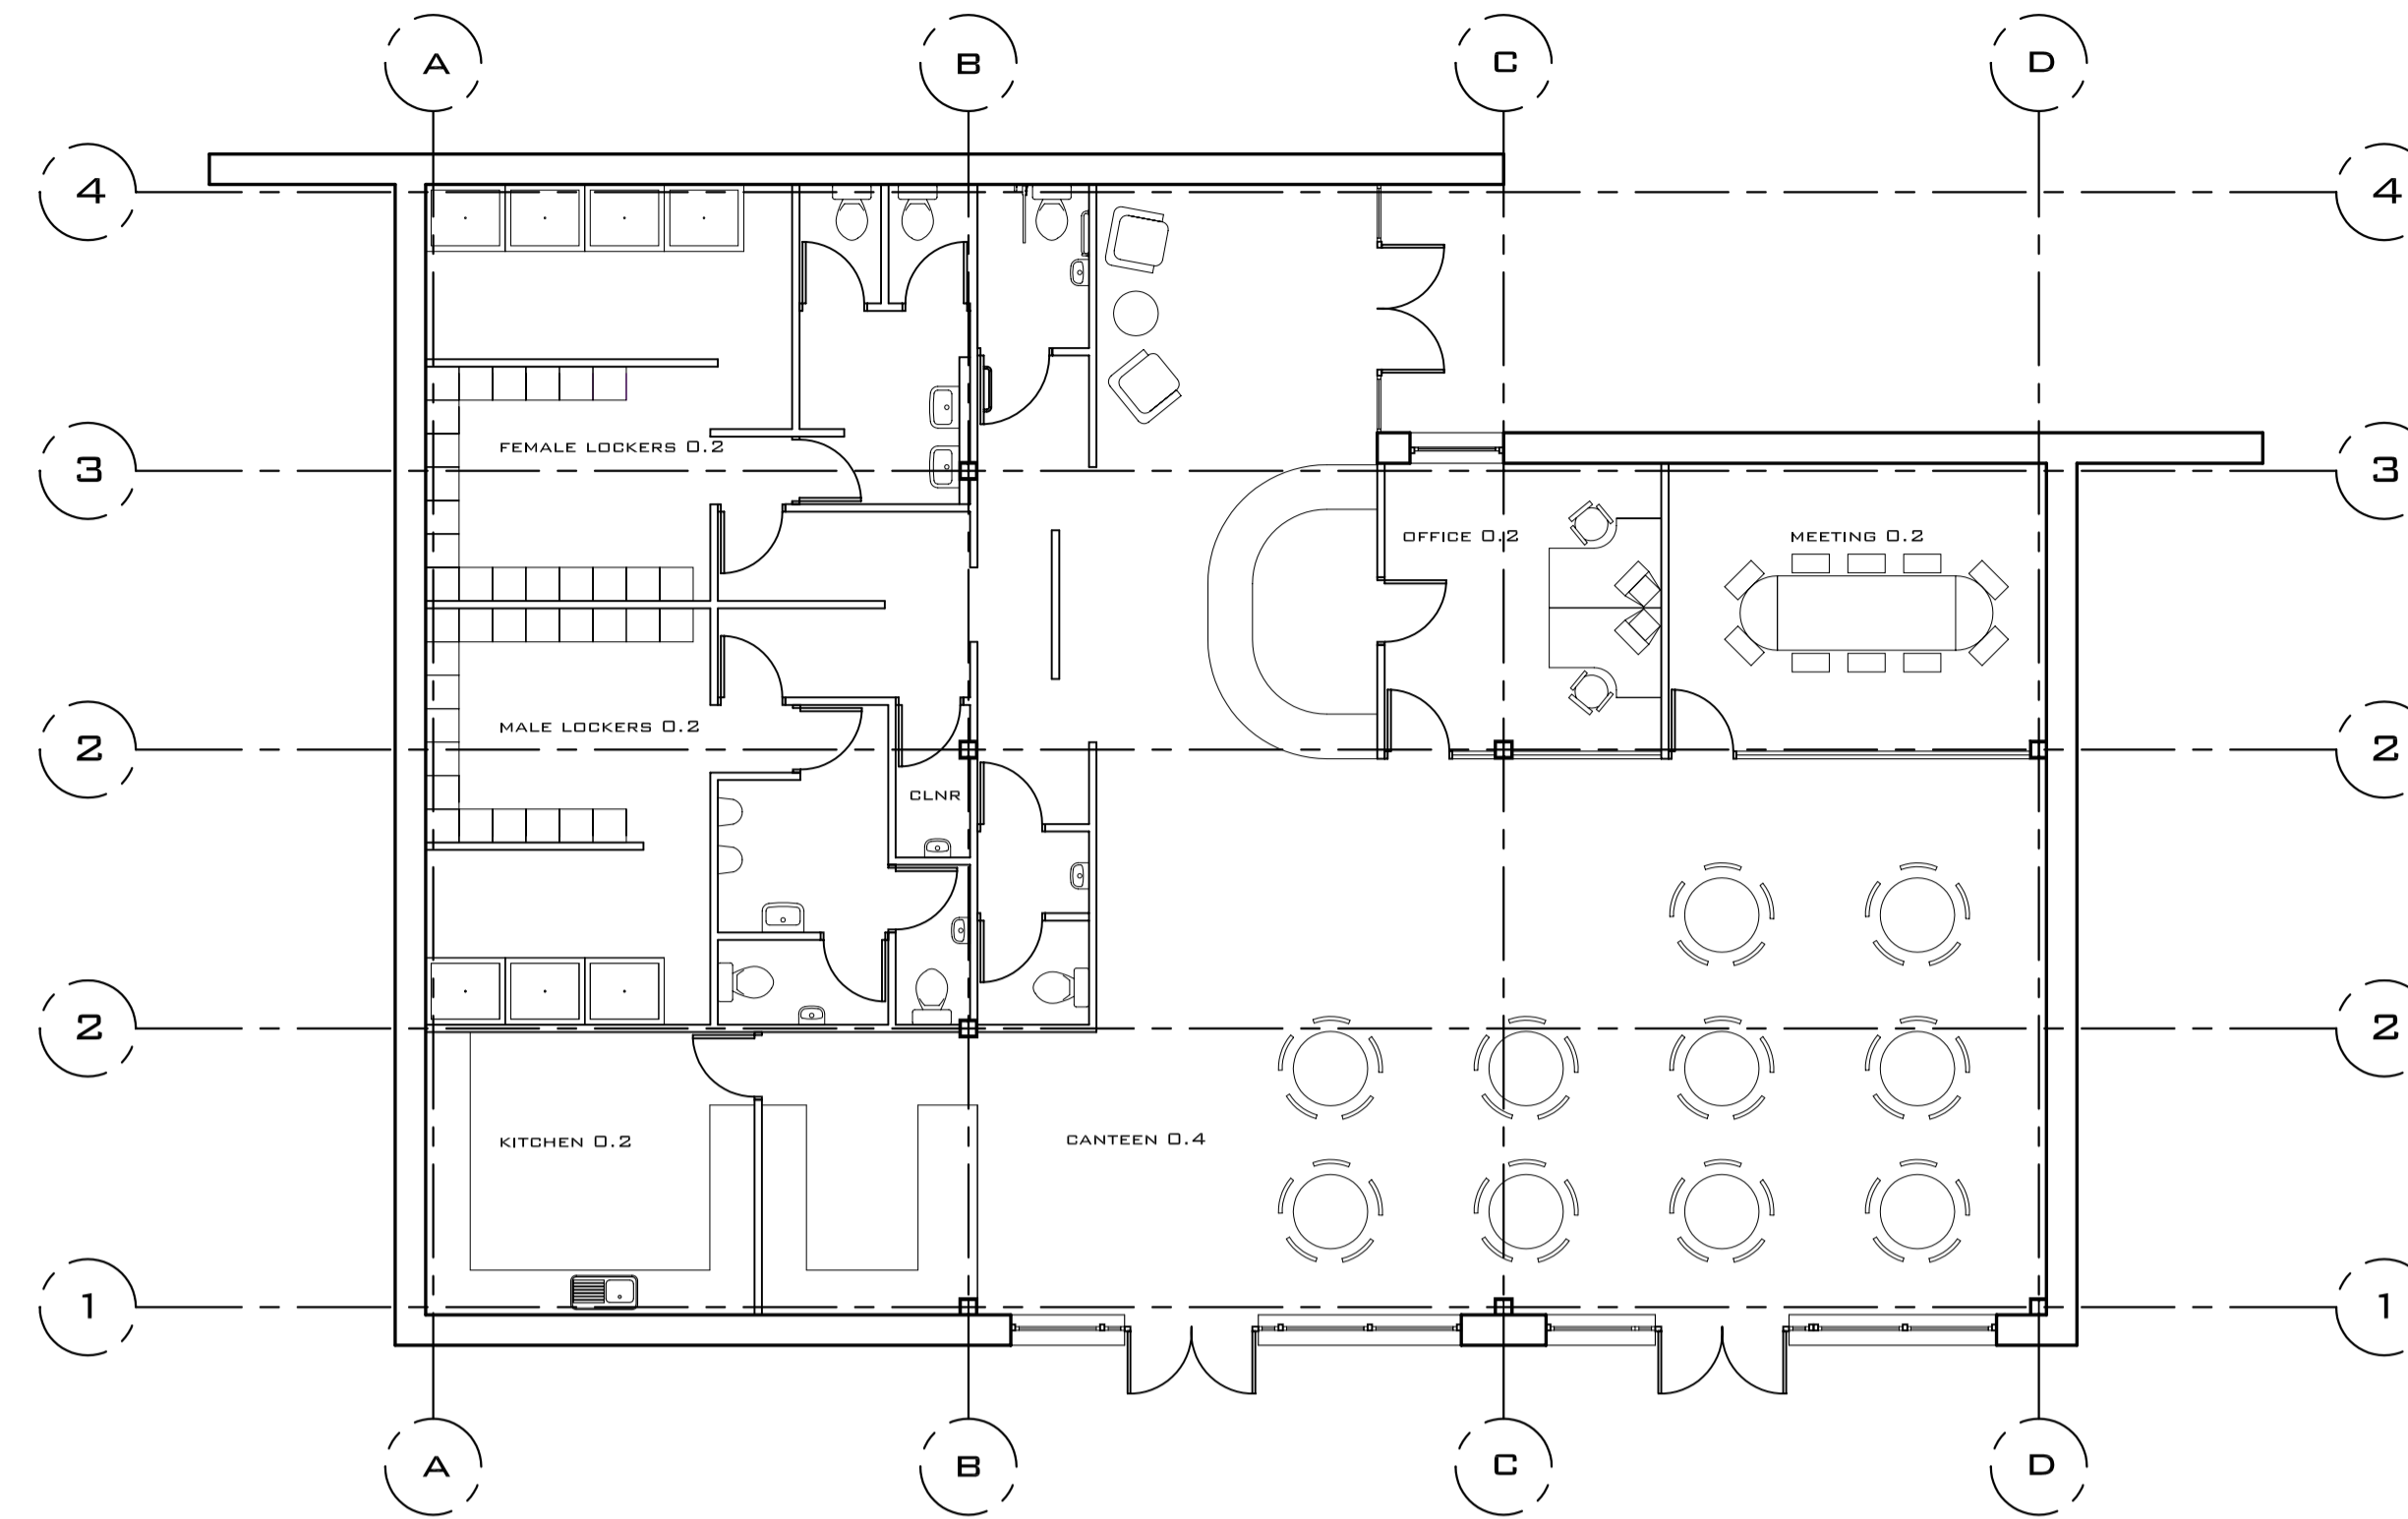


GROUND FLOOR

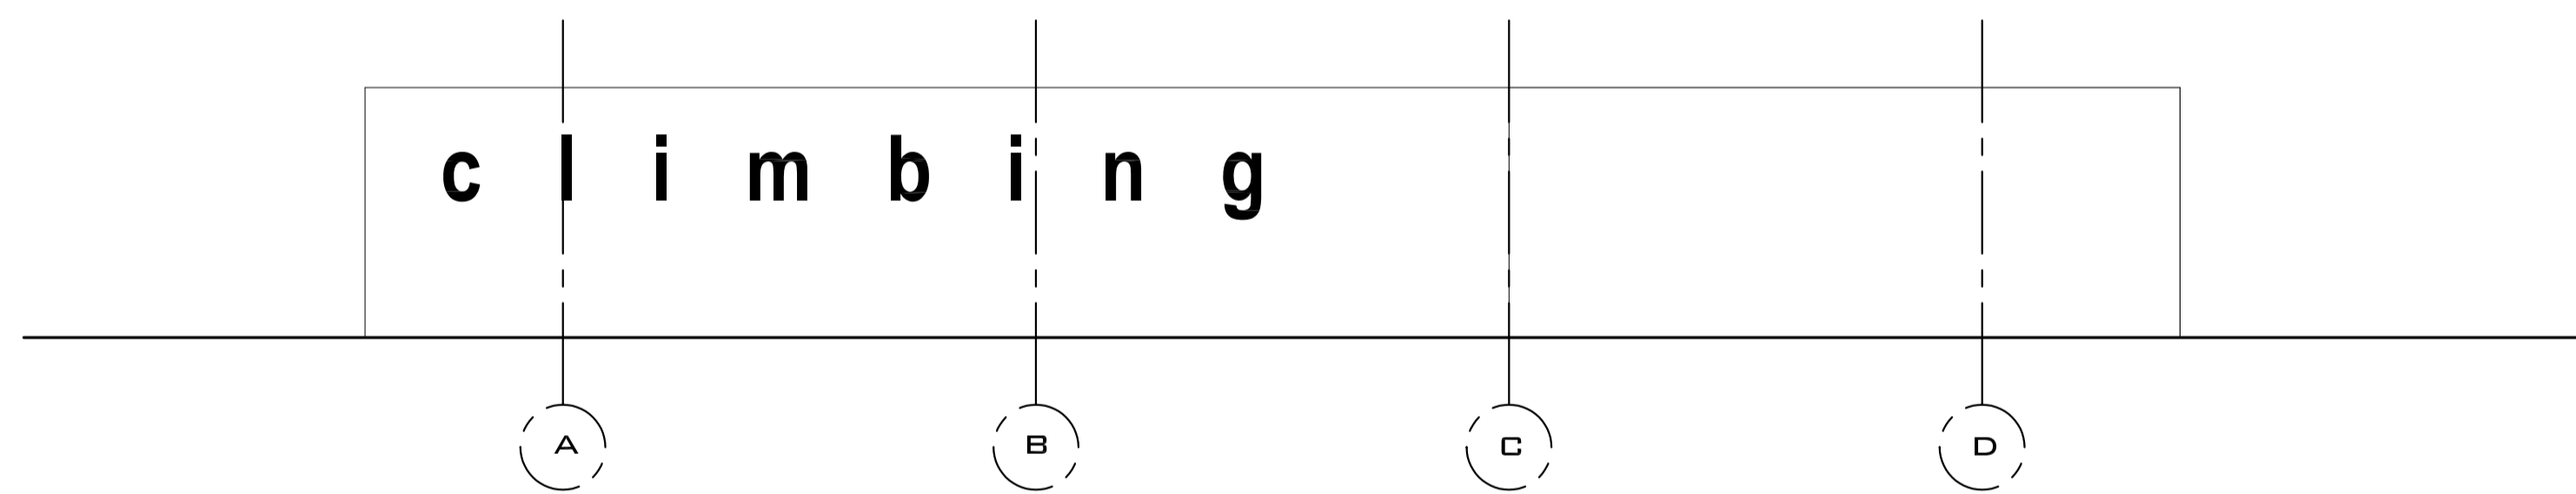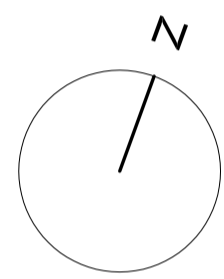


NORTH ELEVATION

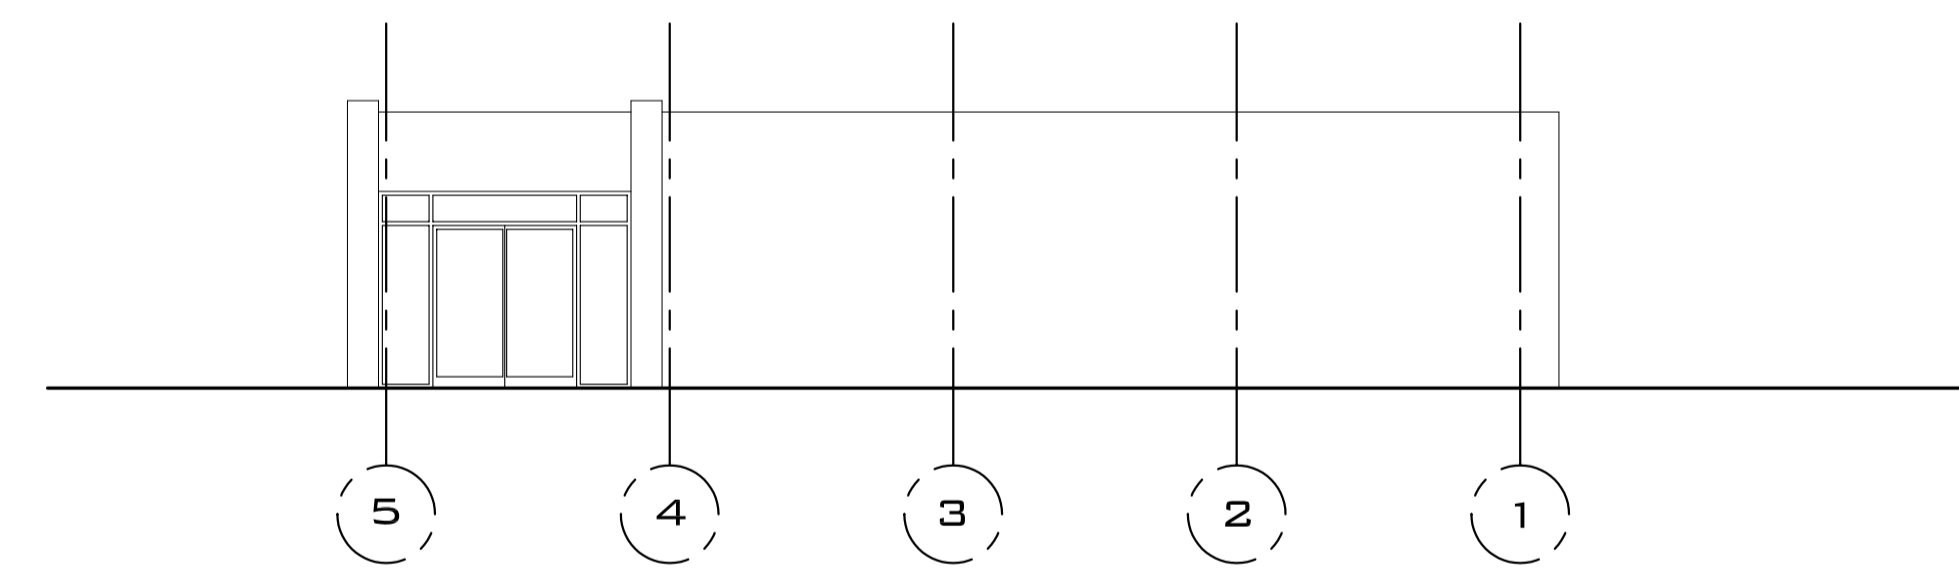

EAST ELEVATION

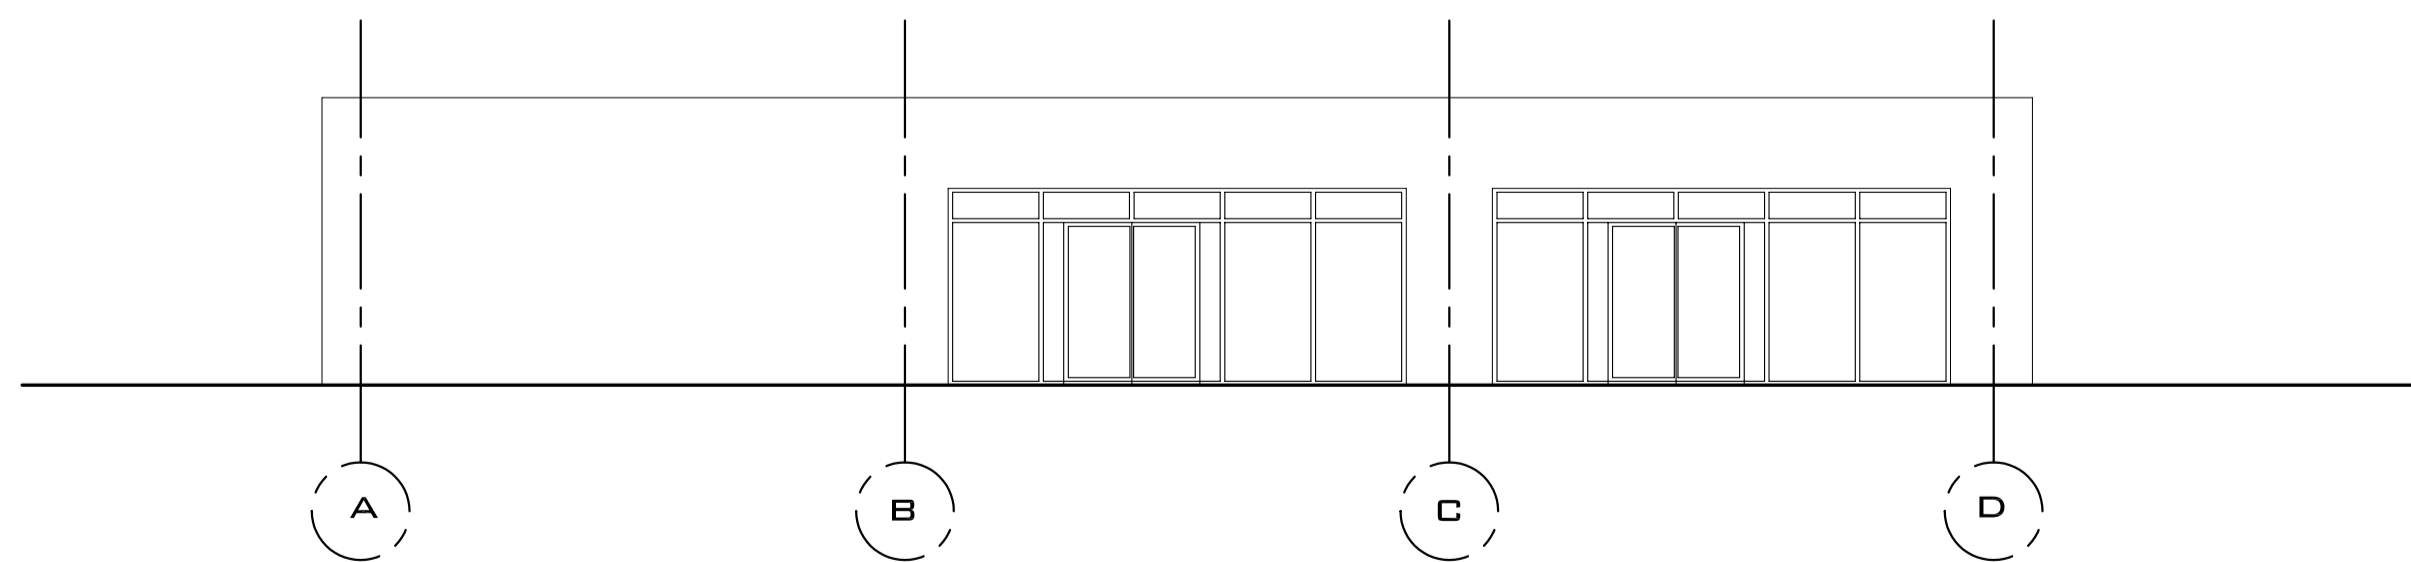

SOUTH ELEVATION

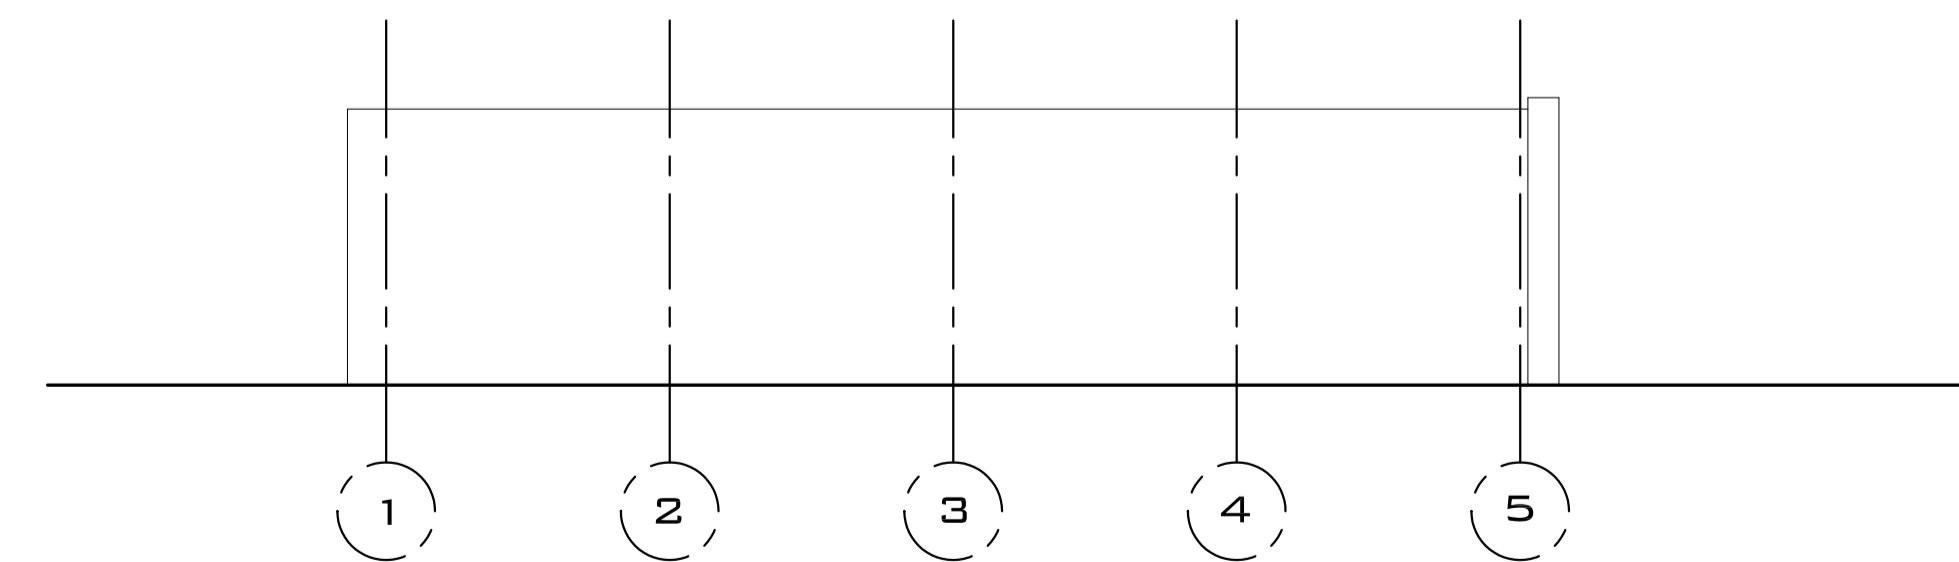

WEST ELEVATION

PROJECT  
 EXPRESS PARK, BUXTON

TITLE  
 VISITOR / CLIMBING CENTRE

PROJECT ARCHITECT	AB
DRAWN	QA
CHECKED	QA
DATE	DEC 09
SCALE	1:100@ A1
STATUS	PLANNING
JOB NO	09011
DRAWING NO	107