

SCALE (1:20)



Title: Garage Conversion to Family Room

Drg No: 2335 Front Elevation

Client: Mr & Mrs Brookes

Address: 54 Hathersage Drive, Shirebrook, Glossop

Drawn By: Nick Wong

Date: 3rd December 2009

Scale: 1:20


q:gardens & developments

01457 867174

07939 951249

www.qgardensweb.co.uk

info@qgardensweb.co.uk

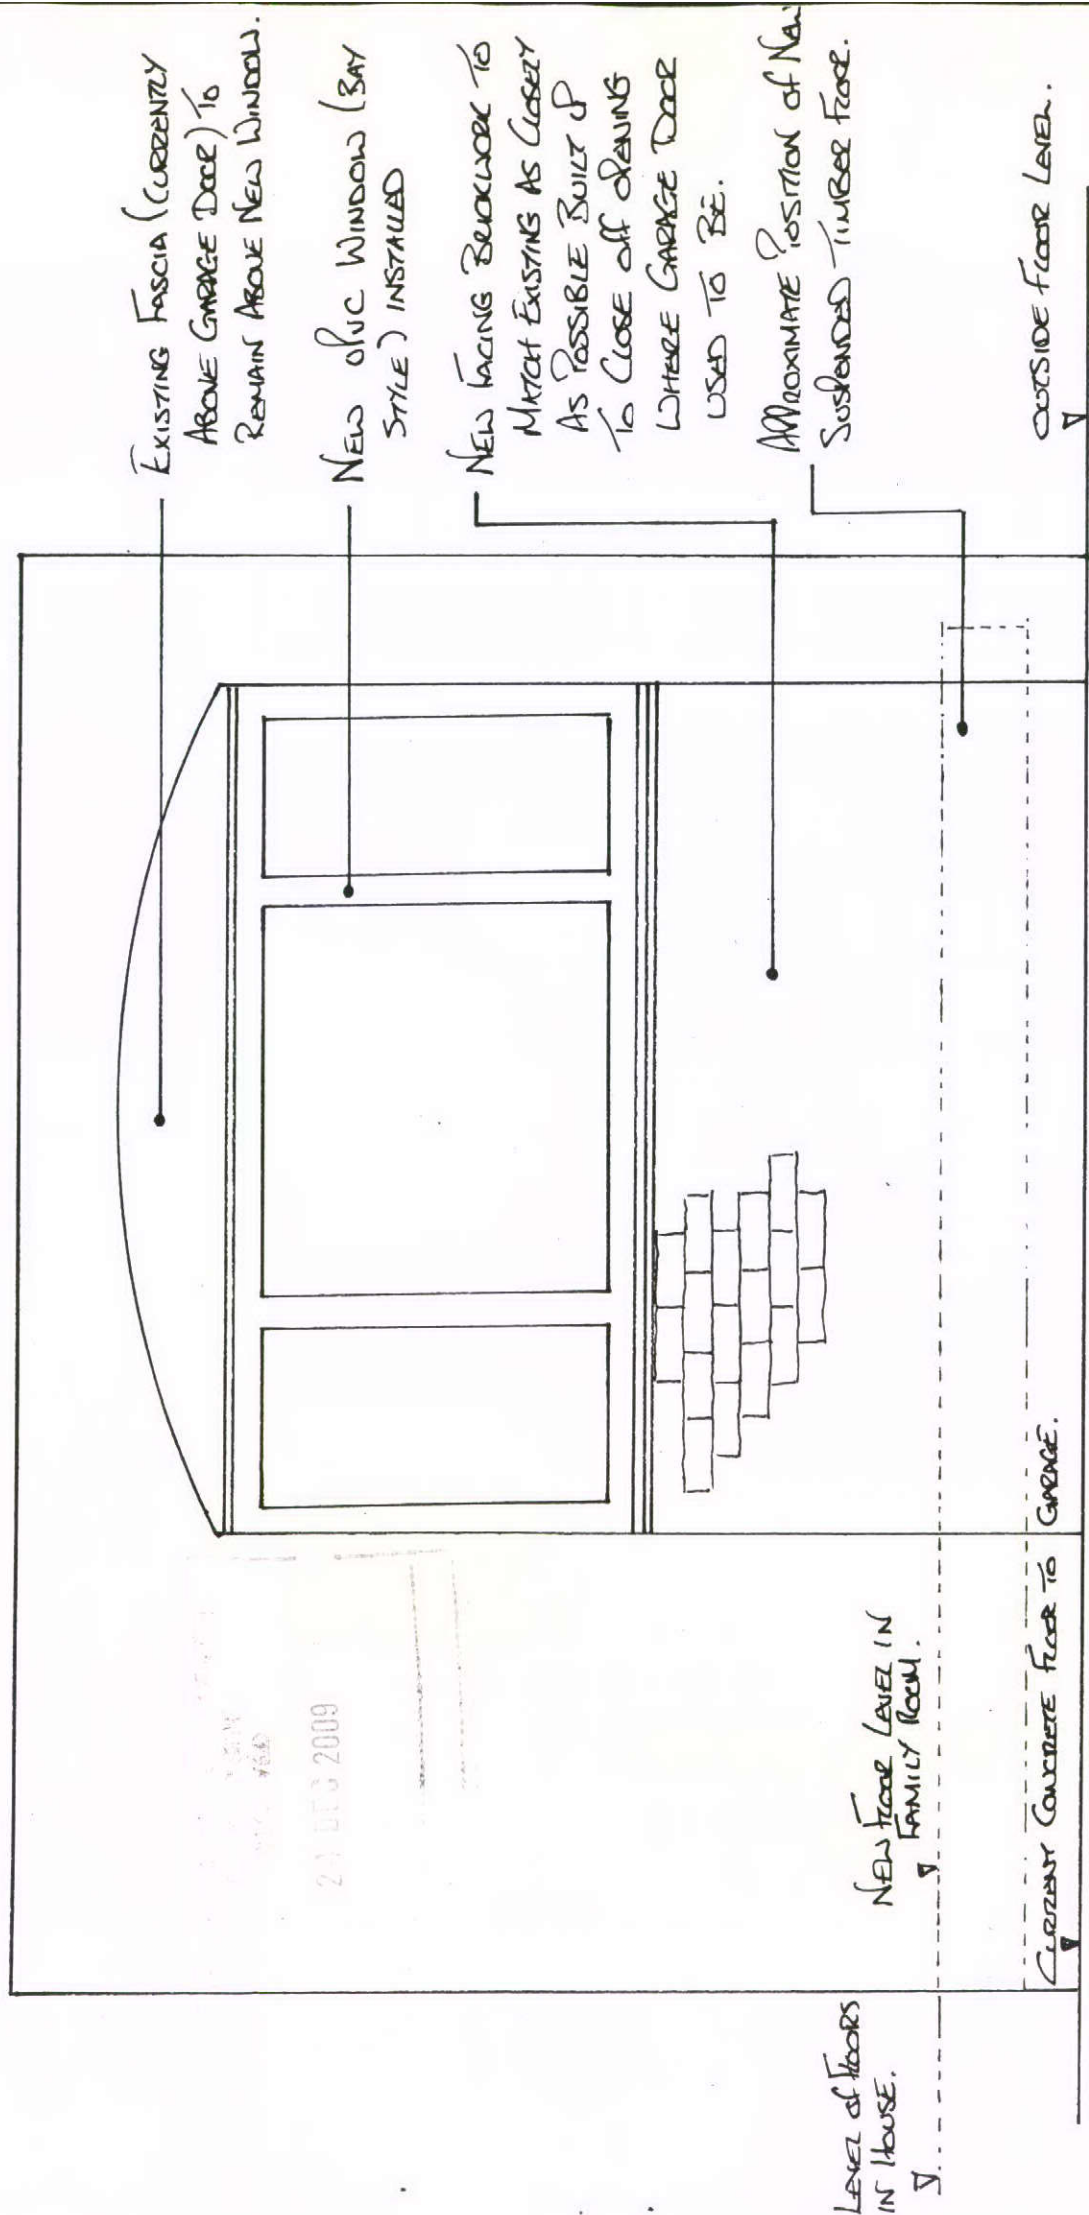

06.