


Please note: all dimensions to be checked on site by contractors prior to commencement of works.

Legends

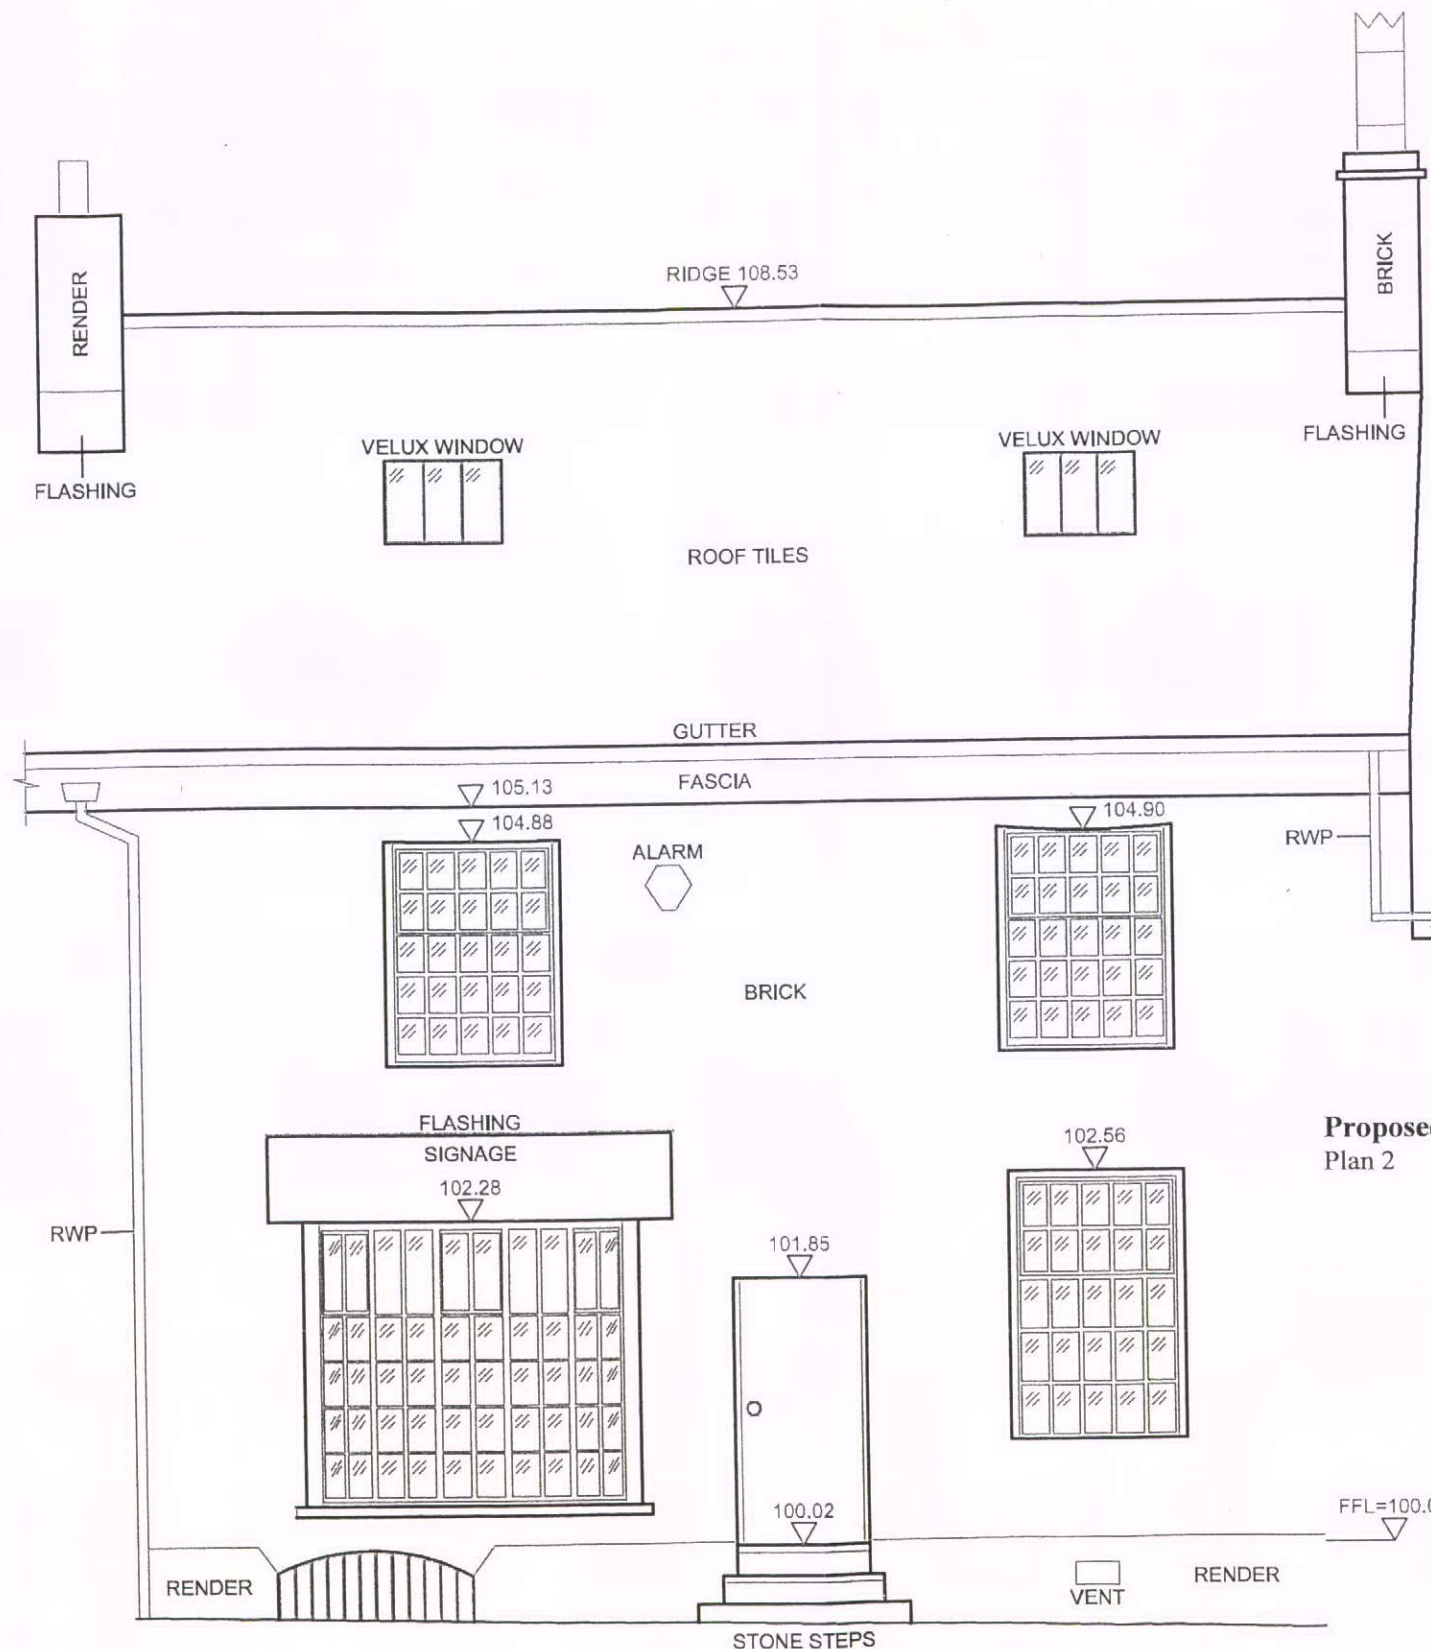

Proposed
Plan 2 Front Aspect

FRONT ELEVATION
(MARKET PLACE)

Level Data		Fence Types	
Spot Levels	- 00.75	BW	Barbed Wire
		C/S	Close Isolated
		CT	Corrugated Iron
		C/P	Chain Link
		CP	Chestnut Paling
		FR	Iron Rolling
		FR	Panel Fence
		FR	Post & Rail
		PAN	Post & Viro
Trees			
Trees are Gravel To Scale On			
The Survey, Descriptions Should			
Only be Used As A Guide			
Branch	SH		
Type	Height		
UK	Unknown Tree Type		

[illegible]

REV.	DETAIL OF AMENDMENT	DRAWN BY	CHECKED BY
------	---------------------	-------------	---------------



Drawing on experience

CLIENT TIM SKERRY

SITE ADDRESS 25 MARKET PLACE
CHAPEL EN-LE-FRITH
HIGH PEAK, SK23 0EN

DRAWING TITLE
EXISTING FRONT ELEVATION

PROJECT NO. S7454	DRAWING NO. S7454_ELSURVEY		DRAWN
SCALE 1:50	CHECKED BY AS	DATE MARCH 2009	REVIS

1:50	AS	MARCH 2009
C.A. Design Services Ltd The Design Centre Hewett Road Gipton Hall Great Yarmouth Norfolk NR21 0NN Tel: 01493 440644 Fax: 01493 44280 www.cadesignservices.co.uk		Retail Design & Space Measured Buildings M & B Sites CAD Drawings Documentation Microsurvey AutoCAD sales@cadesignservices.co.uk

DO NOT SCALE FROM THIS DRAWING - ORIGINAL SHEET SIZE A3