




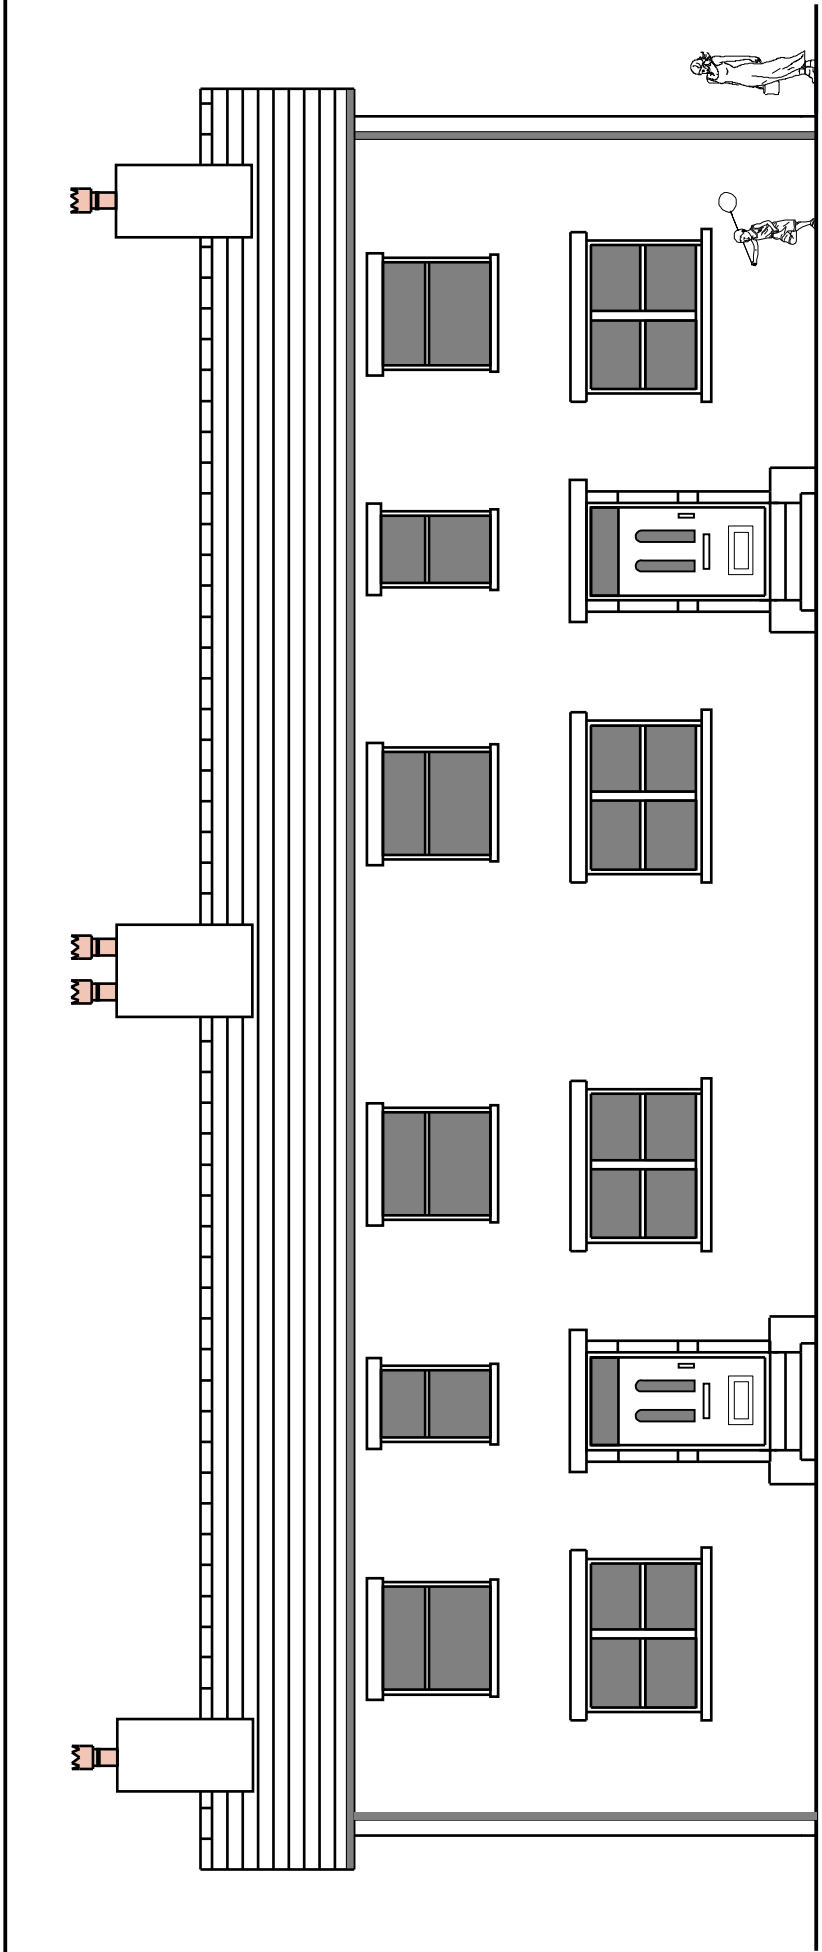


EXISTING FRONT ELEVATION

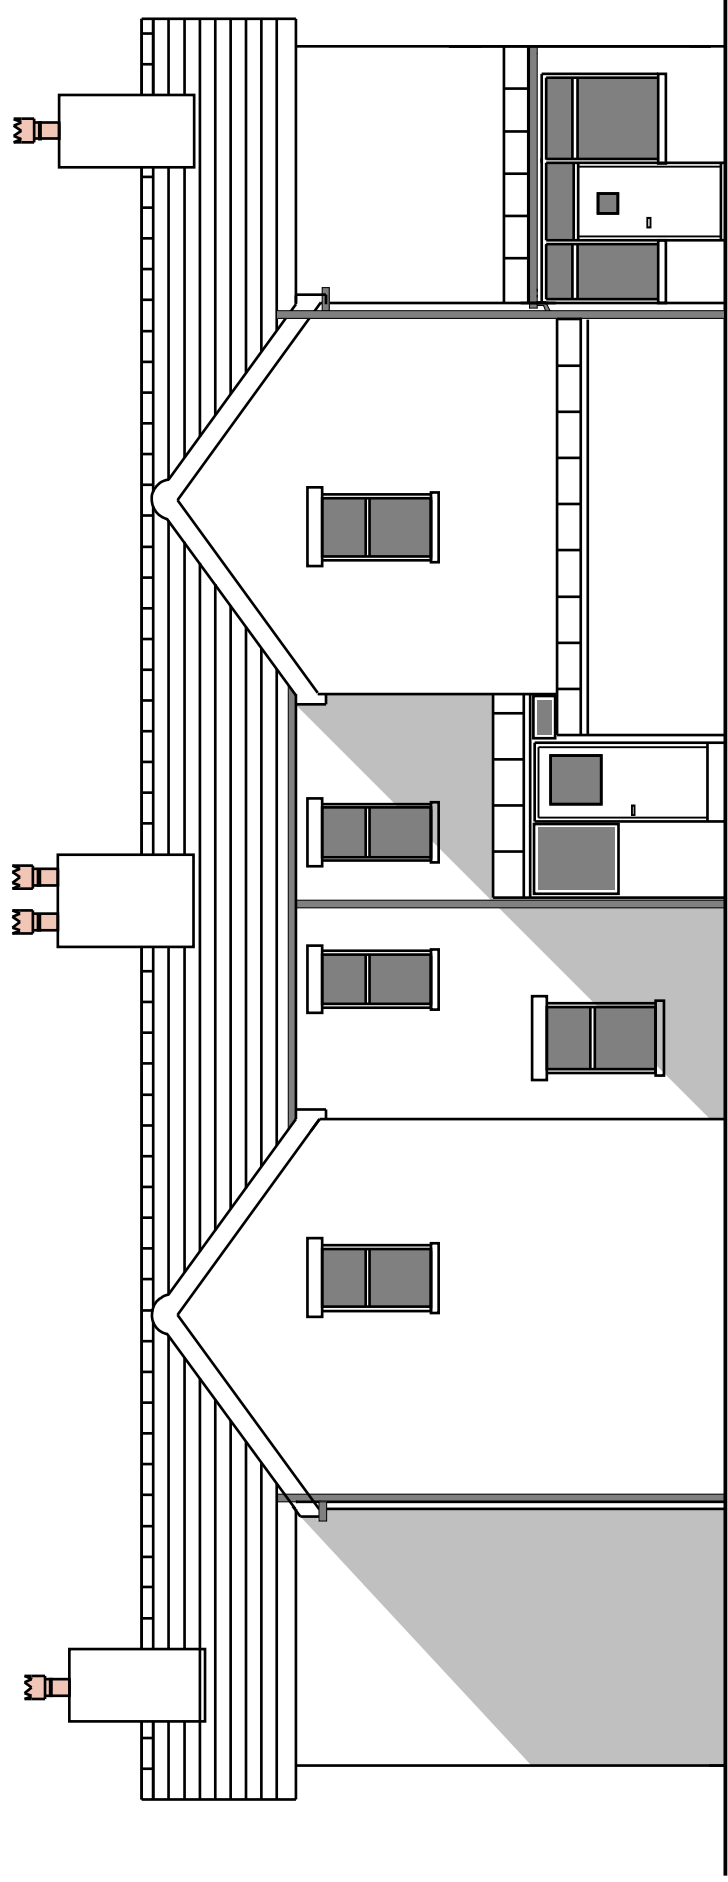


EXISTING REAR ELEVATION

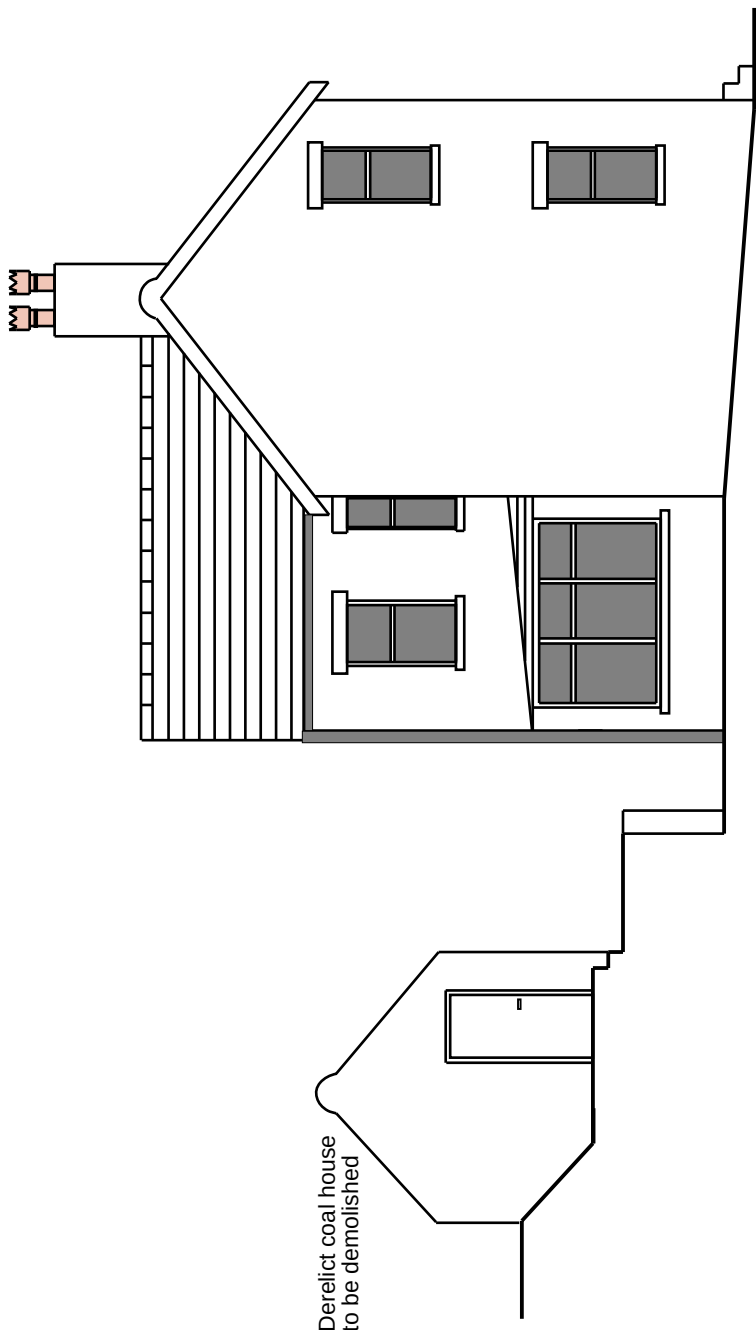


EXISTING NORTH GABLE

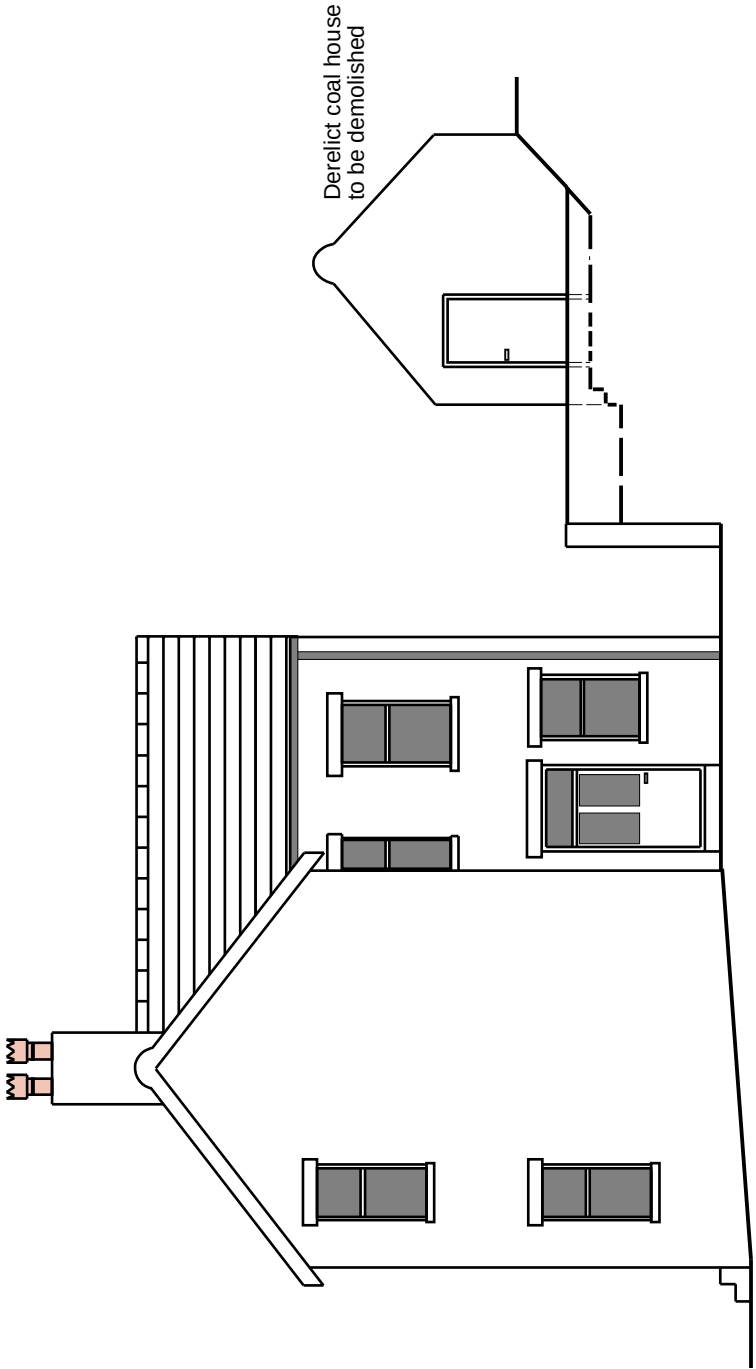


EXISTING SOUTH GABLE

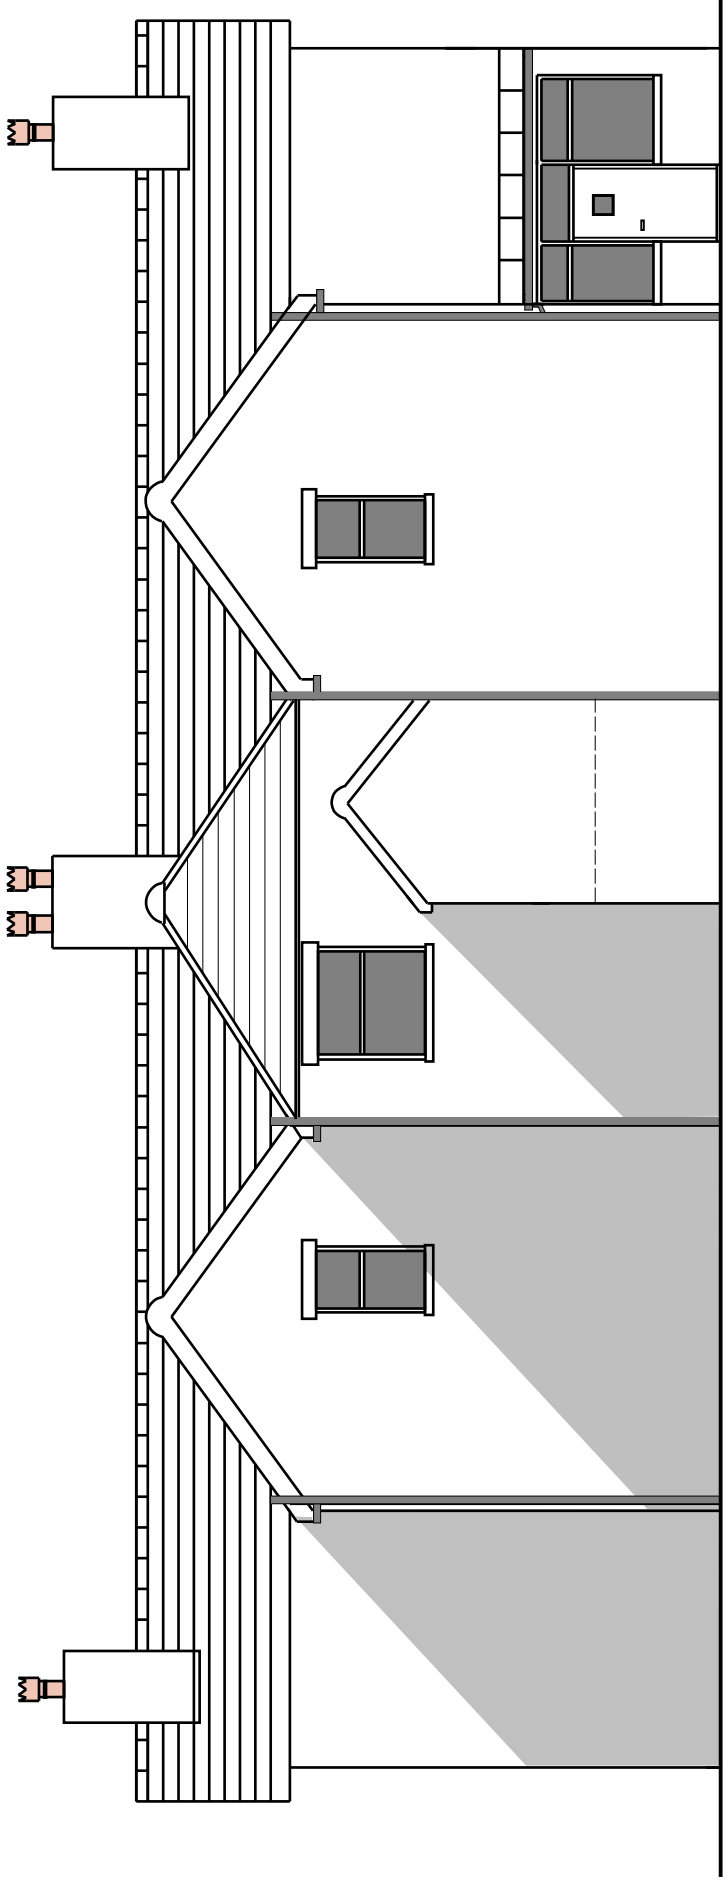


PROPOSED REAR ELEVATION

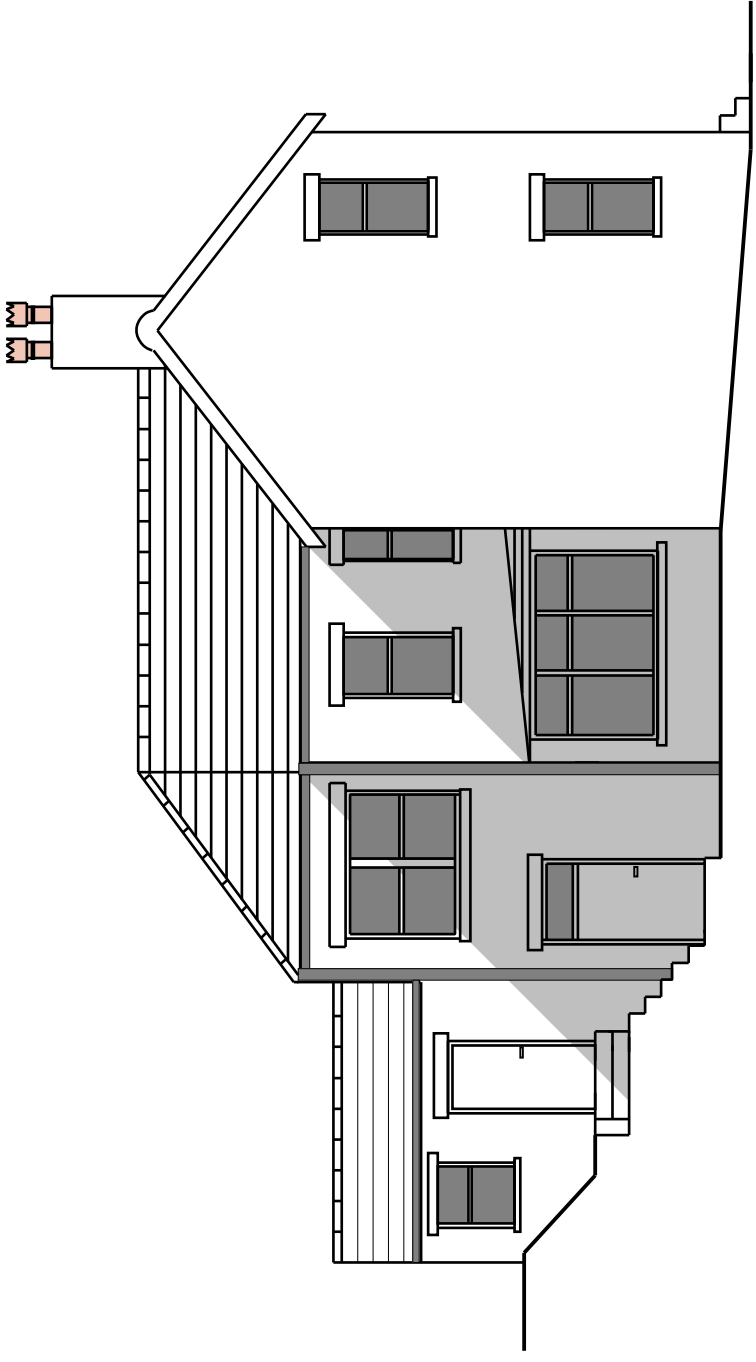

PROPOSED NORTH GABLE

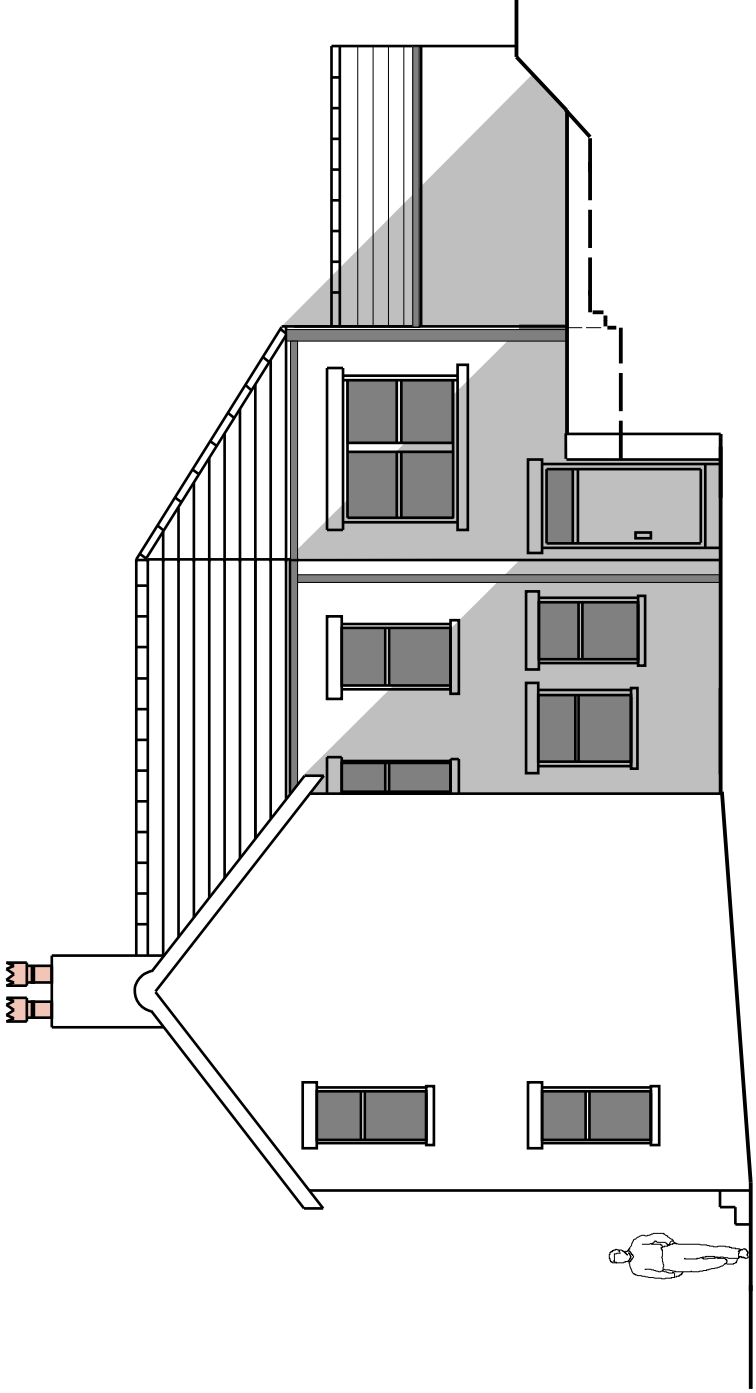


PROPOSED SOUTH GABLE

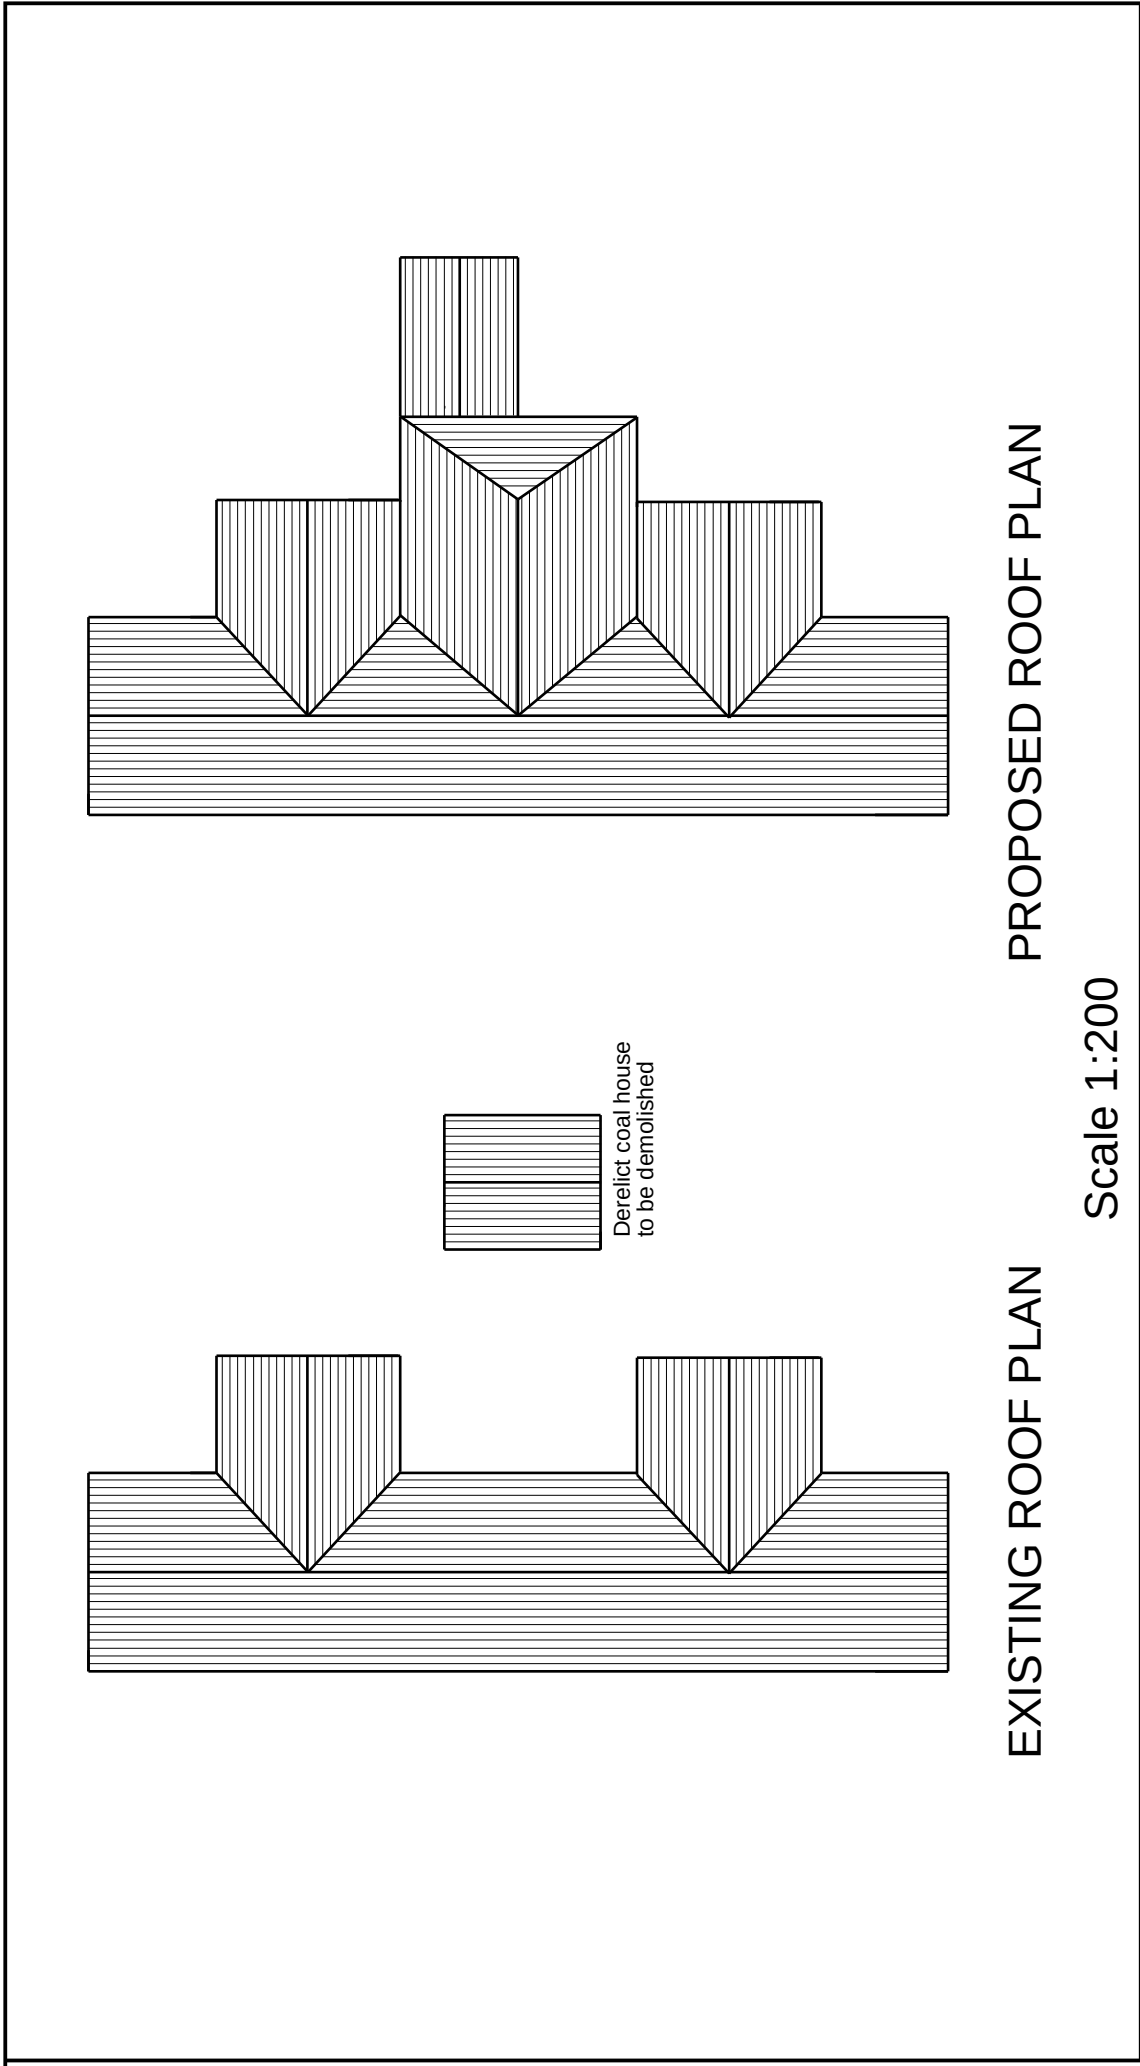

EXISTING ROOF PLAN

PROPOSED ROOF PLAN

Scale 1:200

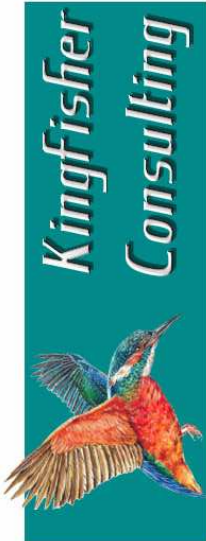

Kingfisher Consulting, Barley Castle Yard, Market Street
Hayfield, High Peak, SK22 2EP
t: 01663 745312, f: 08703 354599, e: jdb@kingfisher1.net

Project : 2125 Woodland View

Drawing : 2125.01 Elevations

Drawn : NDB

Checked :

Date : February 2010

Revision :

B

Scale : 1:100 @ A1

Approved :

JDB

Scale : 1:100 @ A1