


Please note: all dimensions to be checked on site by contractors prior to commencement of works.

Legends:

1 MAR 2010

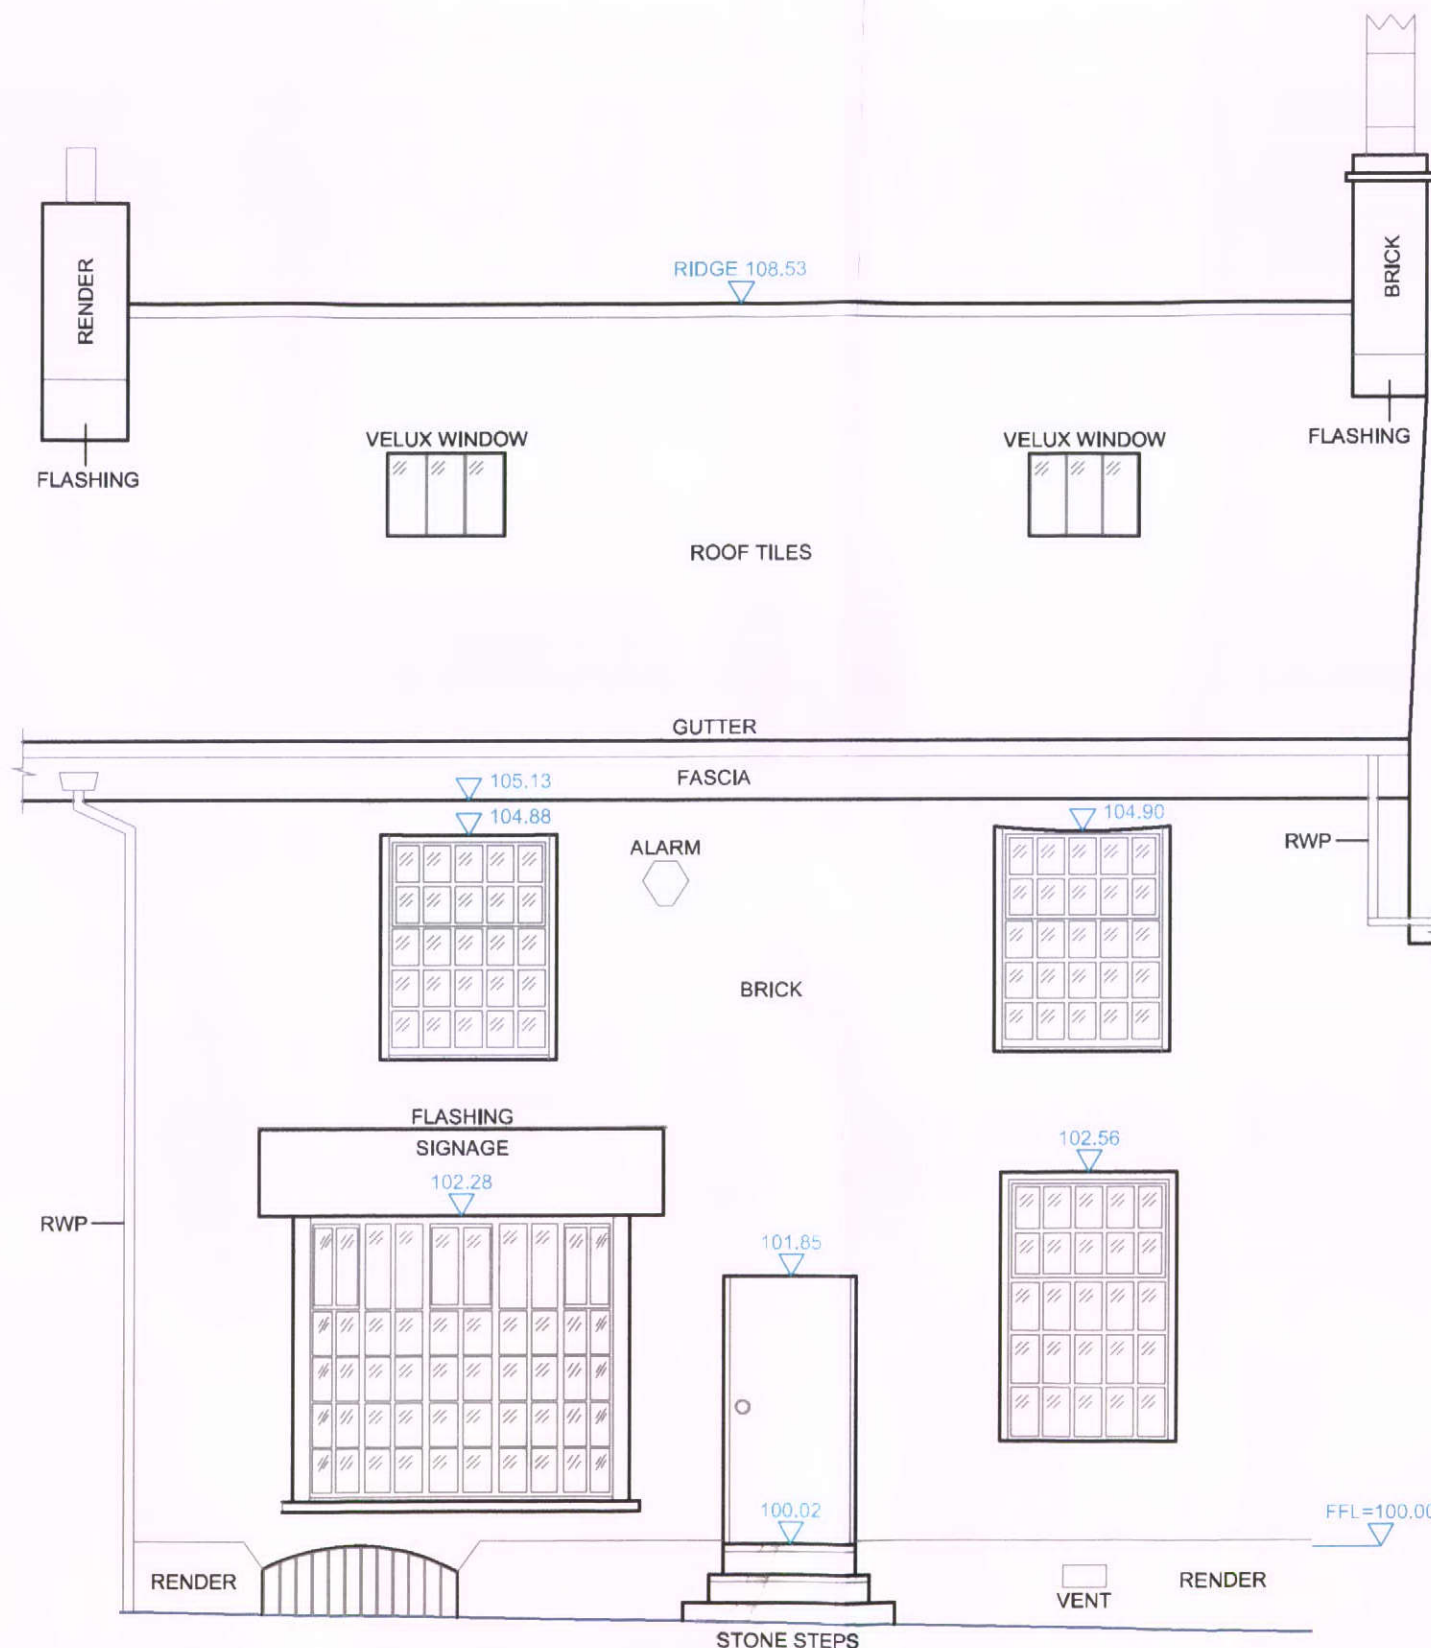

Existing
Plan 8 Front Aspect

FRONT ELEVATION
(MARKET PLACE)

[illegible]

REV.	DETAIL OF AMENDMENT	DRAWN DATE	CHEKED DATE	
------	---------------------	---------------	----------------	--



Drawing on experience

CUENT	
-------	--

SITE ADDRESS 25 MARKET PLACE
CHAPEL-ENLE-FRITH
HIGH PEAK, SK23 0FA

DRAWING TITLE
EXISTING FRONT ELEVATION

PROJECT NO. S7454	DRAWING NO. S7454-ELSURVEY	DRAWN BY DS	
SCALE 1:50	CHECKED BY AS	DATE MARCH 2009	REVISION 0

C.A. Design Services Ltd The Design Centre Hewett Road Gapton Hall Great Yarmouth Norfolk NR31 0HN Tel: 01493 440444 Fax: 01493 442680 www.cadesignservices.co.uk	 Free Survey Free Quotation	Retail Design & Planning Space Planning Measured Building Surveys M & E Surveys Site Survey CAD Drawings Document Scanning Microstation Training AutoCAD Training
--	---	--