



## CLIENT

PROJECT

BUXTON

ADDRESS

52 SPRING GARDENS  
BUXTON  
SK17 6BZ

**DRAWING TITLE**

## EXISTING & PROPOSED ELEVATIONS


DRAWN BY	CHECKED BY
DS	AC

## REVISIONS

REV.	DATE/DESCRIPTION
A	05/03/10 Shopfront details revised



**TRAY SIGN**  
**SCALE 1:4**

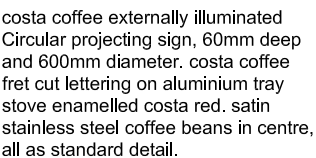

# PROJECTING SIGN DETAIL

## SCALE 1:20



3rd Floor, Tring House, 77-81 High Street  
Tring, Hertfordshire HP23 4AB  
Tel: 01442 827106 Fax: 01442 825381  
E-mail: [admin@peppm.co.uk](mailto:admin@peppm.co.uk)

NOTE: Do not scale this drawing. This drawing is copyright and must not be reproduced wholly or in part without prior permission. The drawing is to be read in conjunction with all relevant drawings and documents issued by PEP Project Management Ltd & other consultants



PEP Project Management Ltd

CLIENT

**COSTA COFFEE**

PROJECT

BUXTON

ADDRESS

52 SPRING GARDENS  
BUXTON  
SK17 6BZ

DRAWING TITLE

EXISTING & PROPOSED FLOOR PLAN

JOB/DRAWING NO.

/01

SCALE

1:100

DATE

20/10/09

DRAWN BY


DS

CHECKED BY


AC

REVISIONS

REV.	DATE/DESCRIPTION
A	25/01/10 Counter revised
B	05/03/10 External seating added

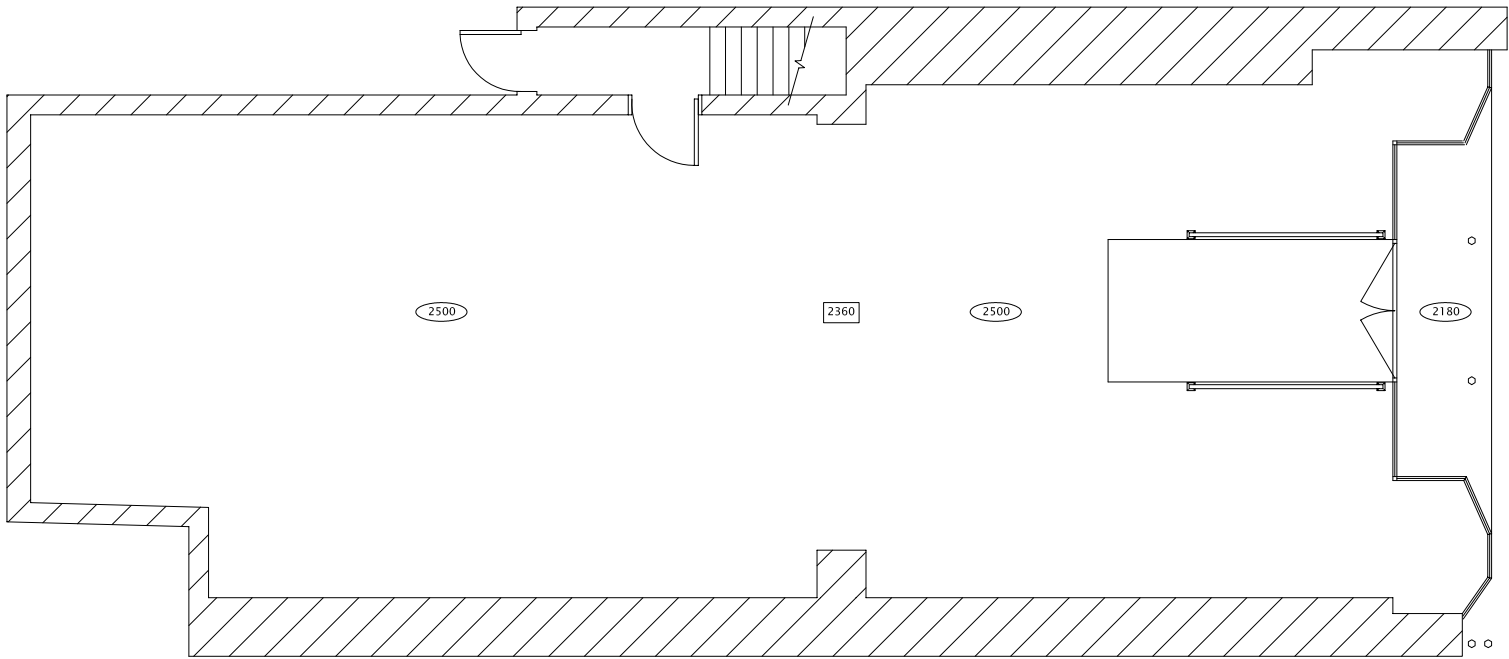

EXISTING FLOOR PLAN

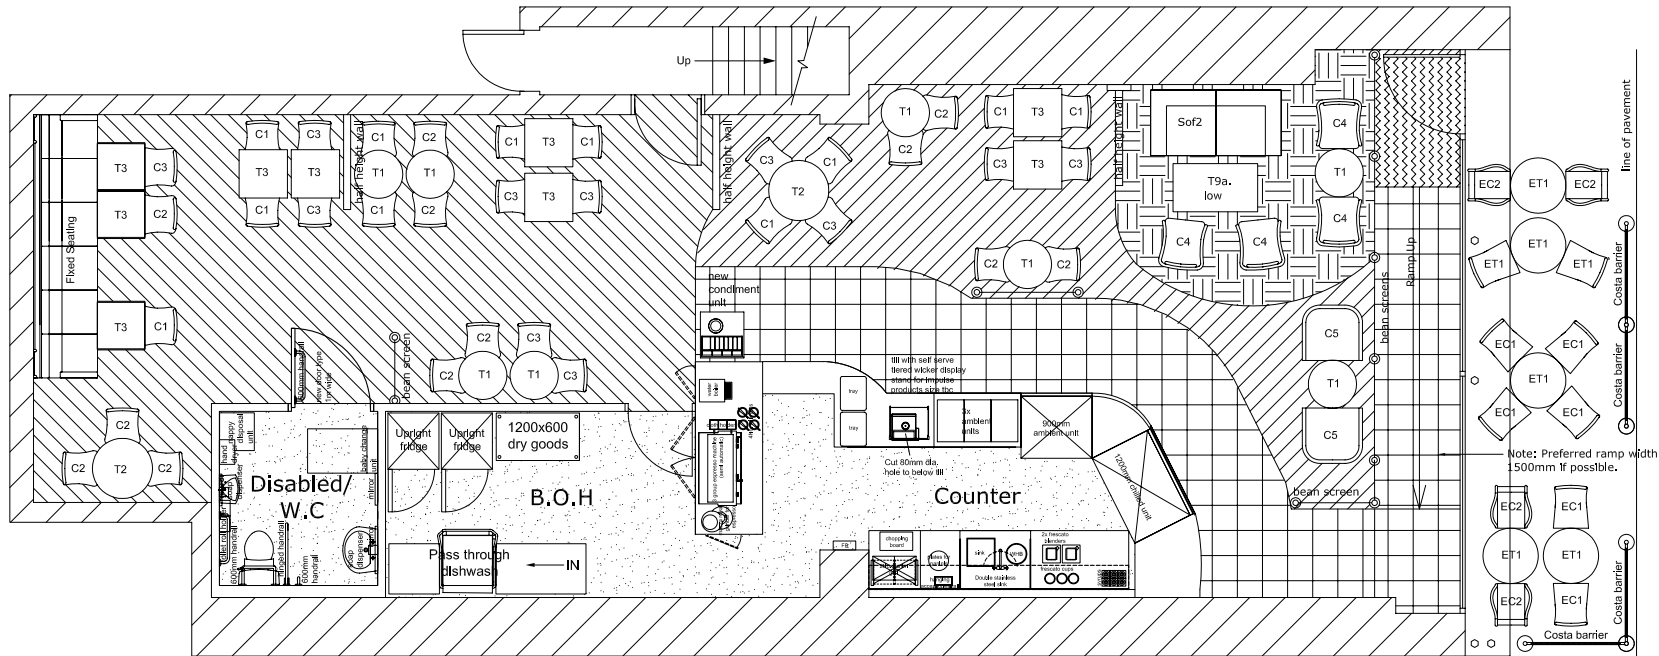

PROPOSED FLOOR PLAN

48 No. Internal Covers    12 No. External Covers  
20 No. Internal Tables    5 No. External Tables

3rd Floor, Tring House, 77-81 High Street  
Tring, Hertfordshire HP23 4AB  
Tel: 01442 827106 Fax: 01442 825381  
E-mail: [admin@peppm.co.uk](mailto:admin@peppm.co.uk)

NOTE: Do not scale this drawing. This drawing is copyright and must not be reproduced wholly or in part without prior permission. The drawing is to be read in conjunction with all relevant drawings and documents issued by PEP Project Management Ltd & other consultants