



TYPICAL GATE VIEW
(1:50)

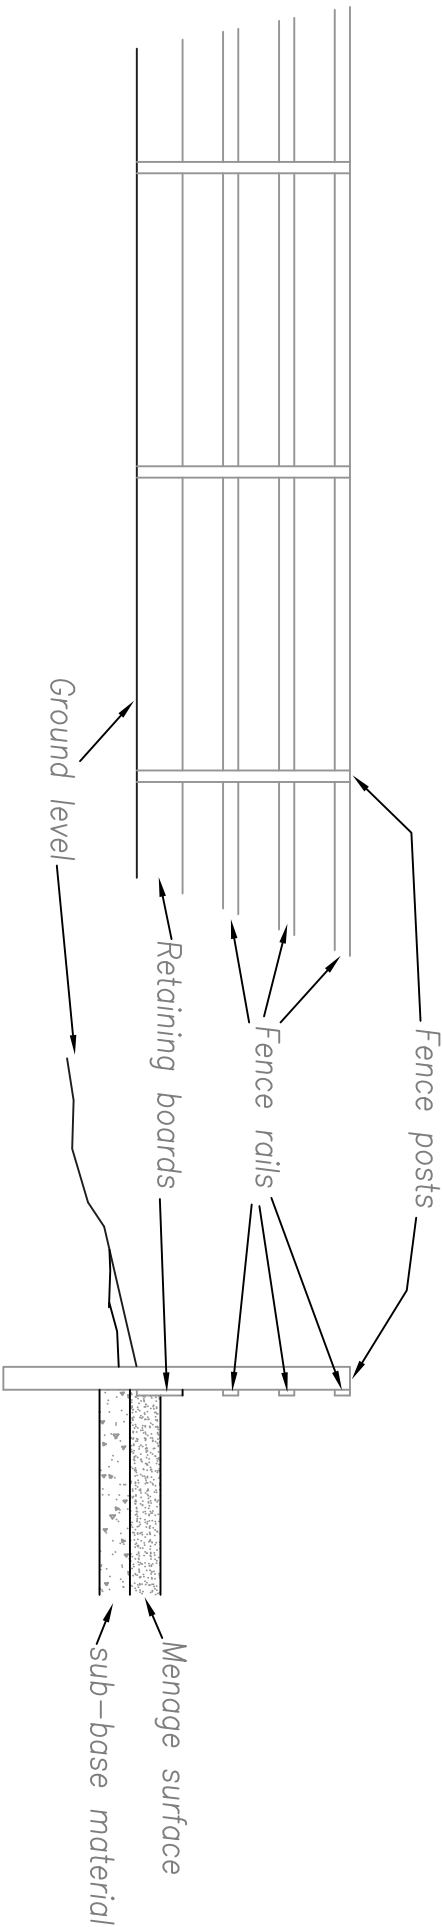


TYPICAL MENAGE FENCE VIEW
(1:50)

TYPICAL MENAGE SECTION THROUGH
(1:50)

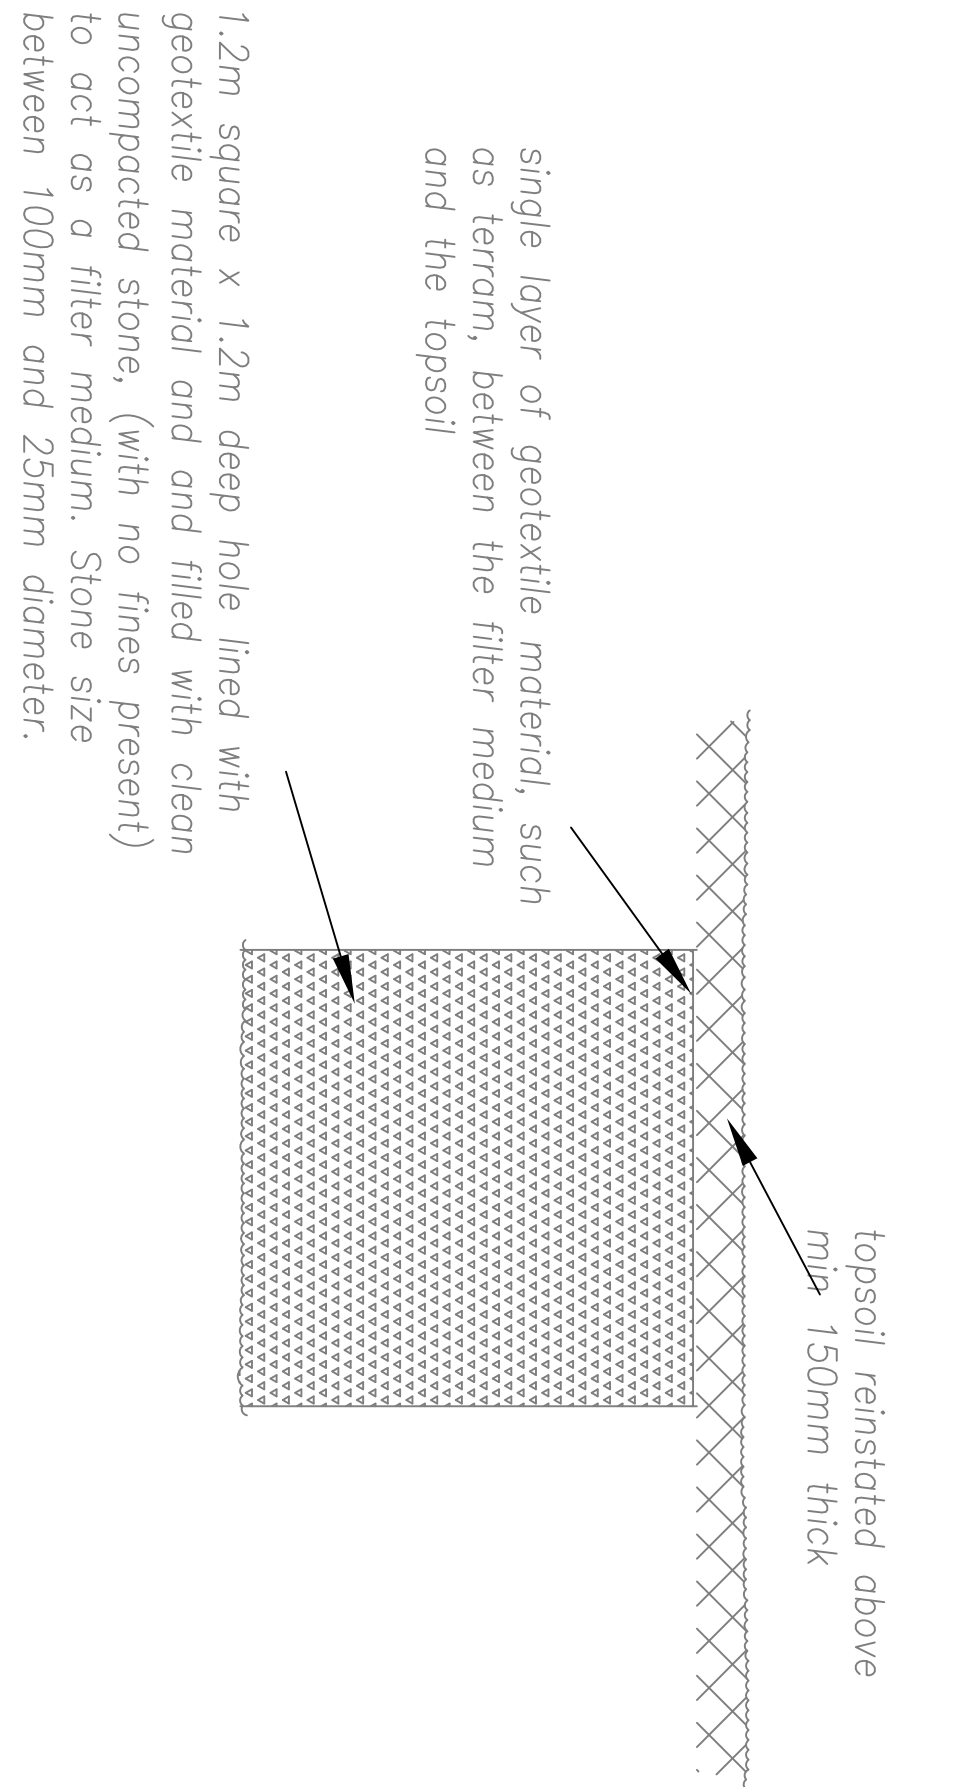

TYPICAL SURFACE WATER SOAKAWAY DETAIL
(1:20)

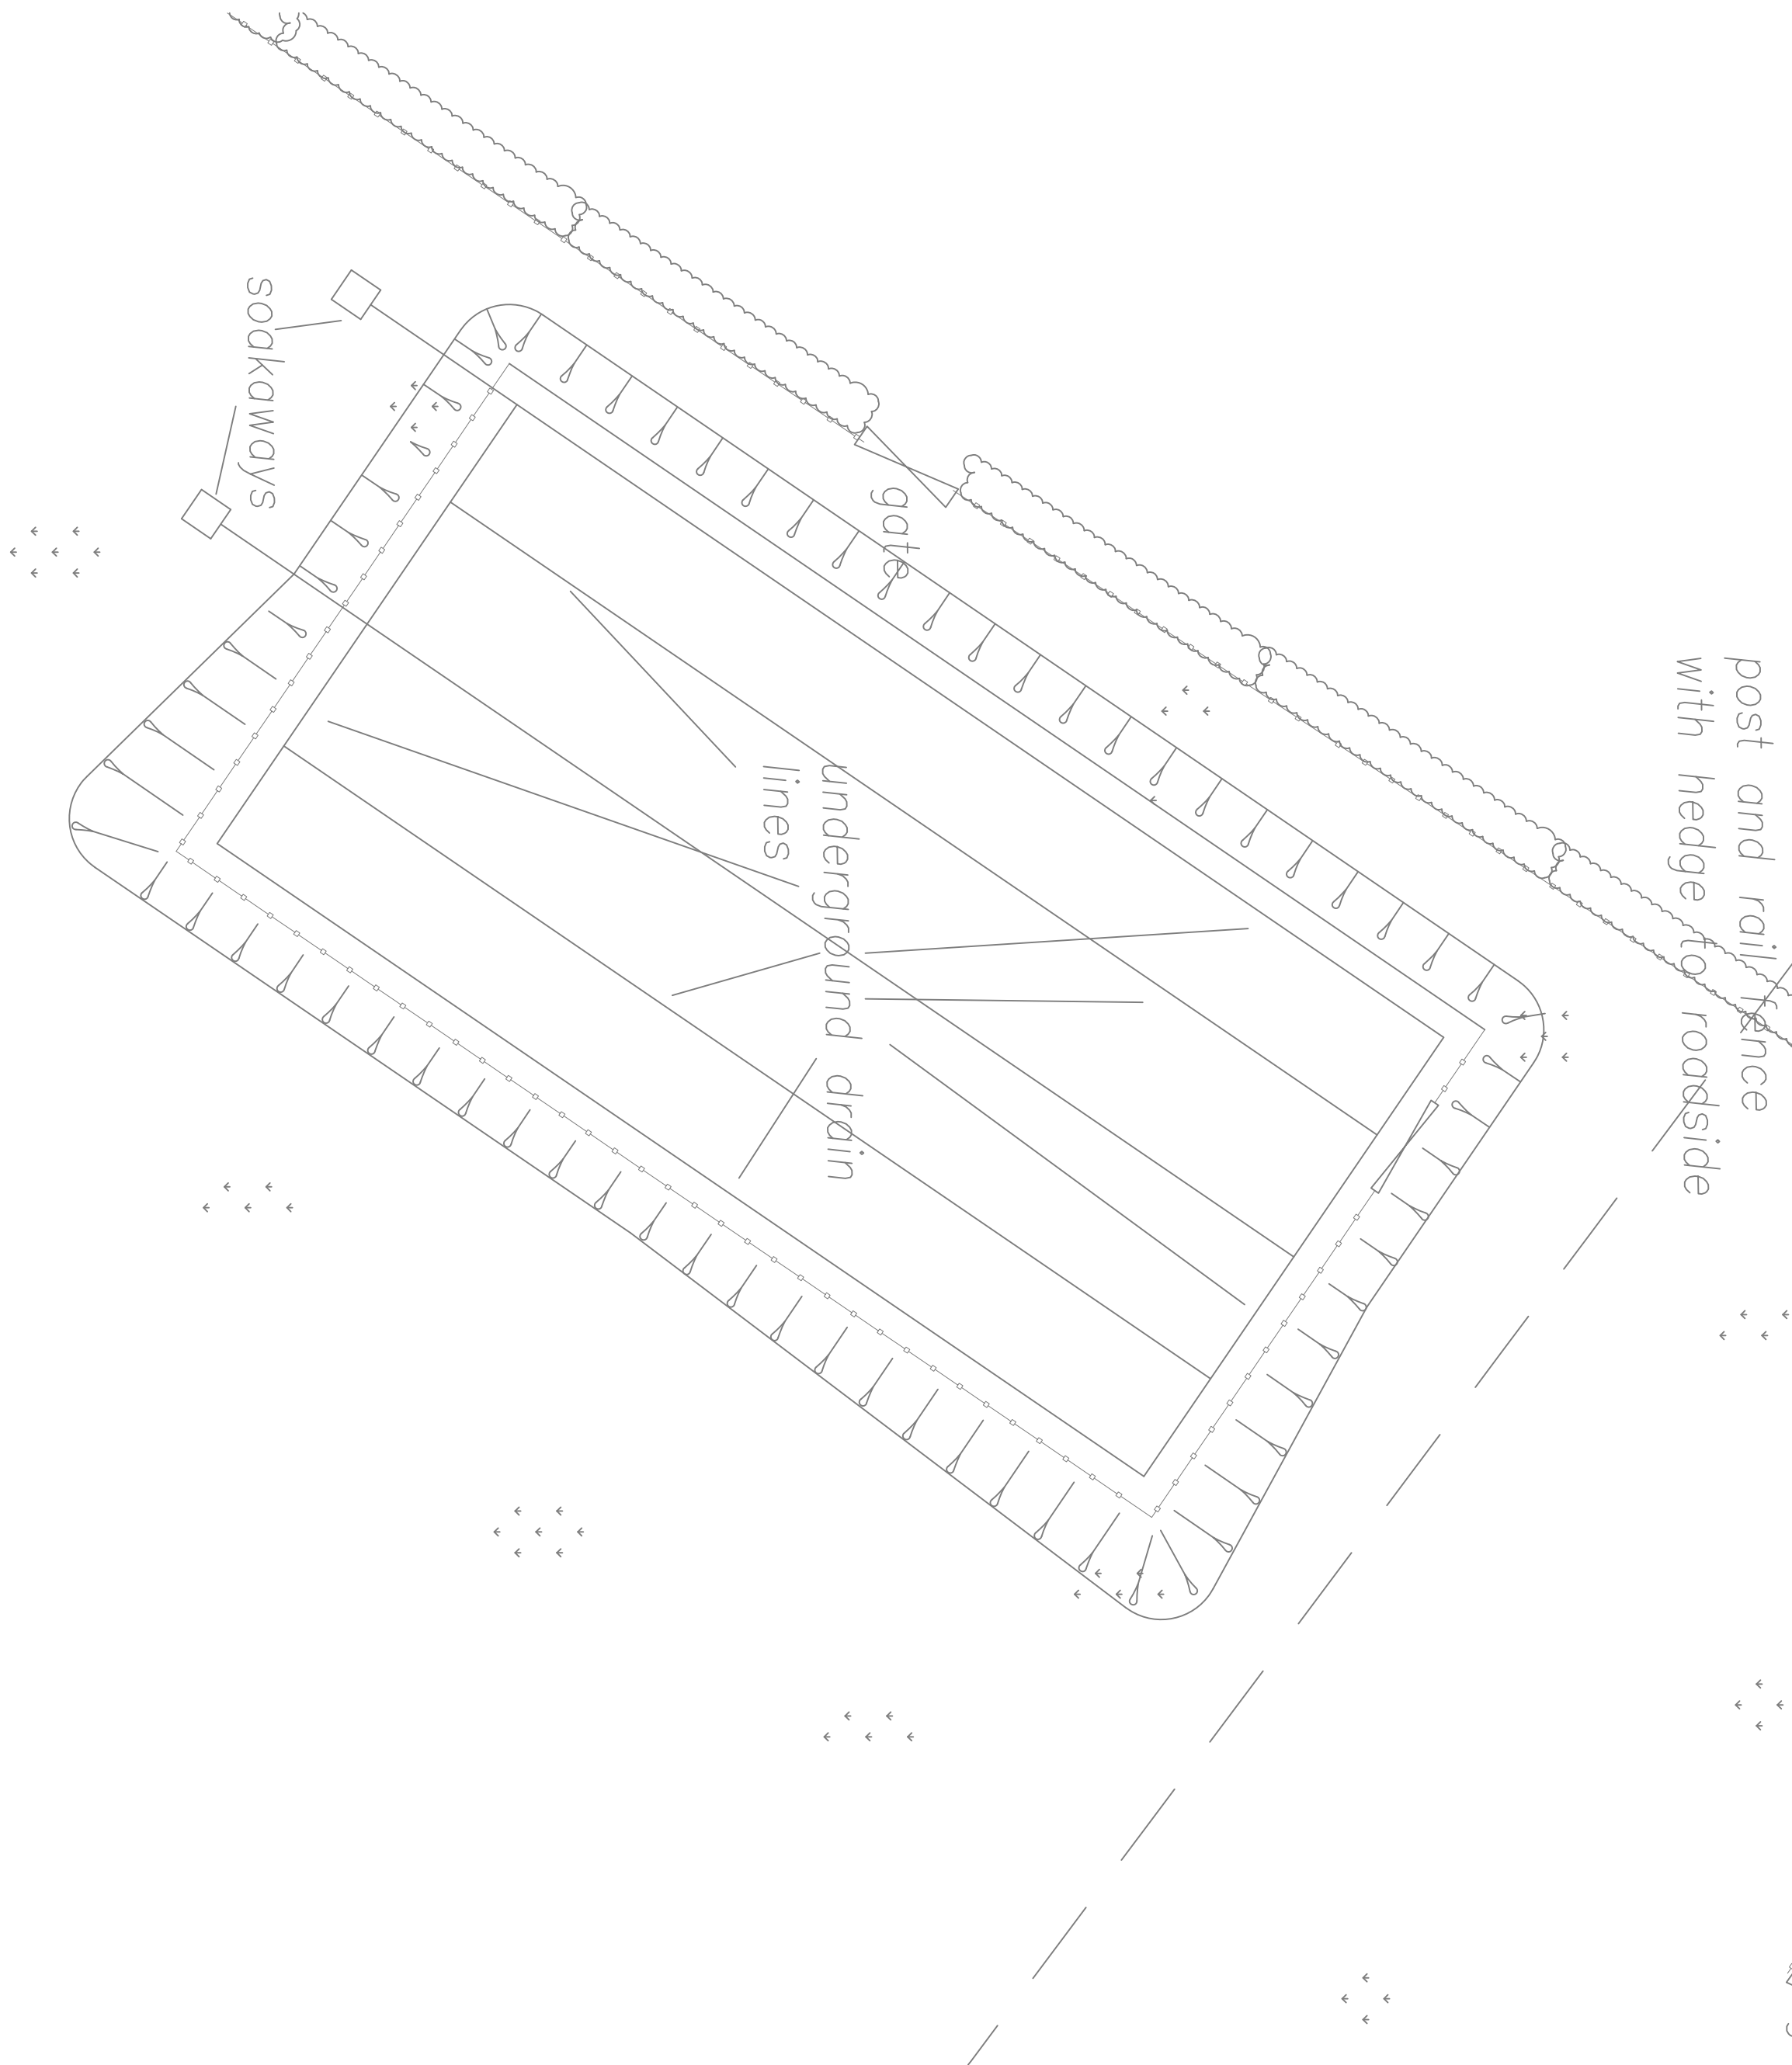

PROPOSED DRAINAGE PLAN 1:200

Equestrian
Design

EQUESTRIAN DESIGN
5 WASLEY CLOSE,
FEARNHEAD,
WARRINGTON,
CHESHIRE,
WA2 0DH

Tel: 01925 824523
Mobile: 07506 721770
Email: info@equestriandesign.co.uk

Client:
MR M CLIFFE

Job Title
PROPOSED HORSE RIDING
ARENA TO A FIELD ADJACENT TO
GOYT VIEW FARM, LOWER HAQUE,
NEW MILLS, HIGH PEAK.
SK22 3AP.

Drawing Title
DRAINAGE INFORMATION

Scale
AS NOTED © A1

Date
JUNE 2016

Drawn By
AJW

Drawing Number
275616

Rev