


Ground Floor - Flat 1, Garages and Flat 2 Entrance

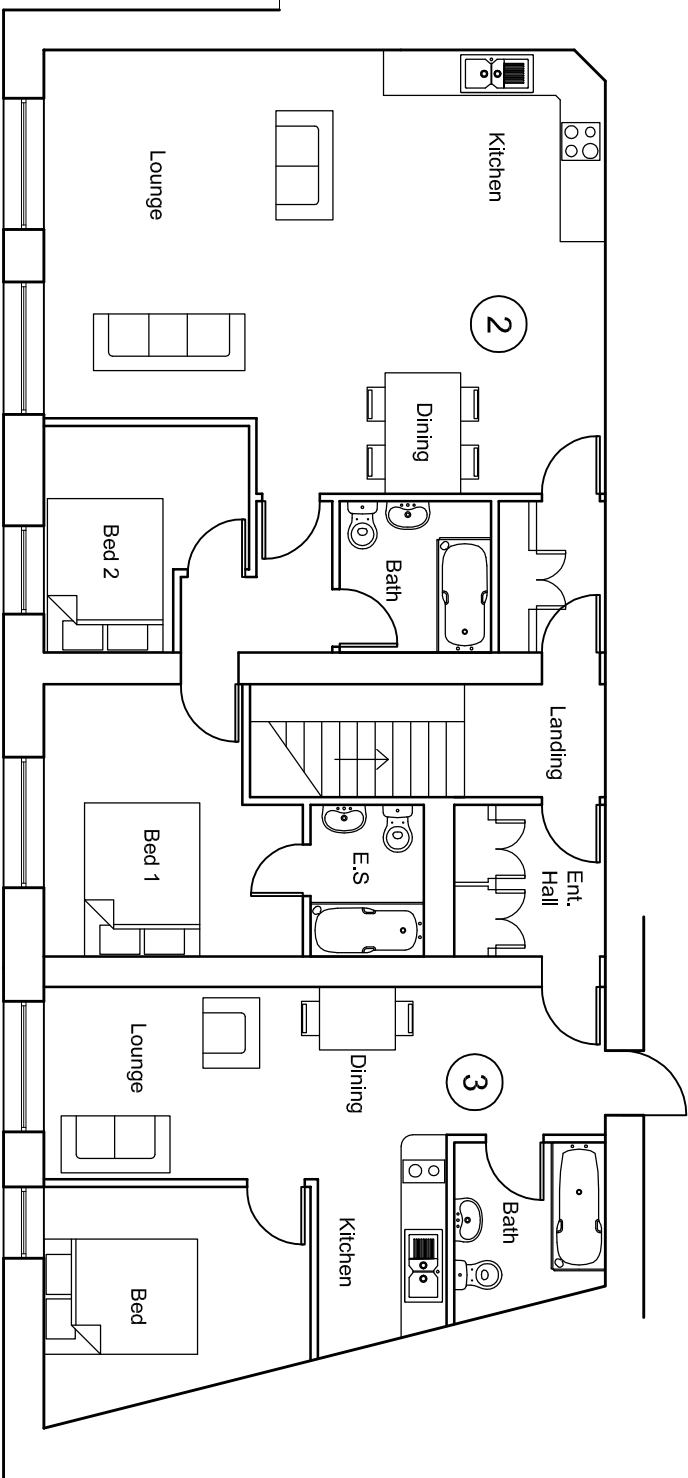

First Floor - Flats 2 & 3

NOTES:

- DO NOT SCALE FROM THIS DRAWING. USE FIGURED DIMENSIONS ONLY.
- ALL DIMENSIONS ARE IN MILLIMETERS UNLESS STATED OTHERWISE.
- THE CONTRACTOR IS TO CHECK DRAWINGS AND TO VERIFY ALL DIMENSIONS ON SITE BEFORE COMMENCING ANY WORK OR MAKING ANY SHOP DRAWINGS. ANY DISCREPANCIES ARE TO BE NOTIFIED TO **BNP PARIBAS REAL ESTATE IMMEDIATELY**.
- THIS DRAWING IS THE PROPERTY OF **BNP PARIBAS REAL ESTATE**. COPYRIGHT IS RESERVED BY THEM AND THE DRAWING IS ISSUED ON THE CONDITION THAT IT IS NOT COPIED, REPRODUCED, RETAINED OR DISCLOSED TO ANY UNAUTHORISED PERSON EITHER WHOLLY OR IN PART, WITHOUT THE CONSENT IN WRITING OF **BNP PARIBAS REAL ESTATE**.
- ALL WORK IS TO BE CARRIED OUT IN ACCORDANCE WITH THE CURRENT BUILDING REGULATIONS AND ALL ASSOCIATED BRITISH STANDARDS.
- ALL WORKS ARE SUBJECT TO STATUTORY APPROVALS AND DETAILED SITE SURVEYS.

Key:

**2** = Flat Number

REVISIONS:

REV	DATE	REVISION	INITIALS

PURPOSE OF DRAWING:

PLANNING

CLIENT NAME:

St John Ambulance

PROJECT NAME:

St John Hall  
Holker Avenue  
Buxton

DWG TITLE:

Residential Redevelopment  
Proposed Floor Plans

DWG REF:	102299-103	REVISION:	
DWG NO:	1:100 @ A3	DATE	25/01/11
SCALE:	BJS	CHECKED BY:	BDW
DRAWN BY:			



**BNP PARIBAS**  
**REAL ESTATE**