


Do not scale from drawing - use written dimensions only  
- any discrepancies should be reported to the architect.  
This drawing is copyright and should not be reproduced  
without written consent of Paul Searle Architect Ltd.



REAR ELEVATION 1:100 Semi-Detached

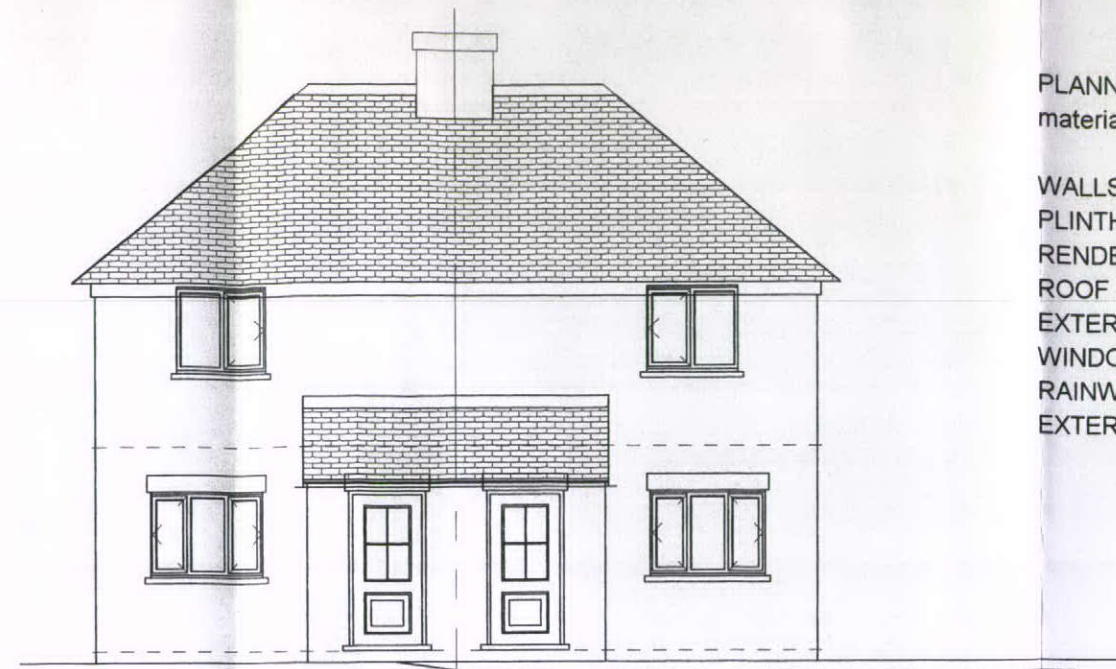


New semi-detached dwellings in smooth  
cream render upon coursed stone plinth  
Rear Semi-Detached FRONT ELEVATION onto Cross St. 1:100

PLANNING NOTES - proposed traditional  
materials to 2-storey Semi-Detached Houses.

WALLS IN 150MM COURSED NATURAL STONE  
PLINTH (TO DPC) WITH SMOOTH CREAM CEMENT  
RENDER TO SUPERSTRUCTURE WALLS.  
ROOF IN BLUE SMOOTH NATURAL SLATES  
EXTERNAL JOINERY IN TIMBER PAINTED WHITE  
WINDOW FRAMES IN WHITE TIMBER  
RAINWATER GOODS IN BLACK CAST IRON  
EXTERNAL METALWORK PAINTED BLACK

13 OCT 2011

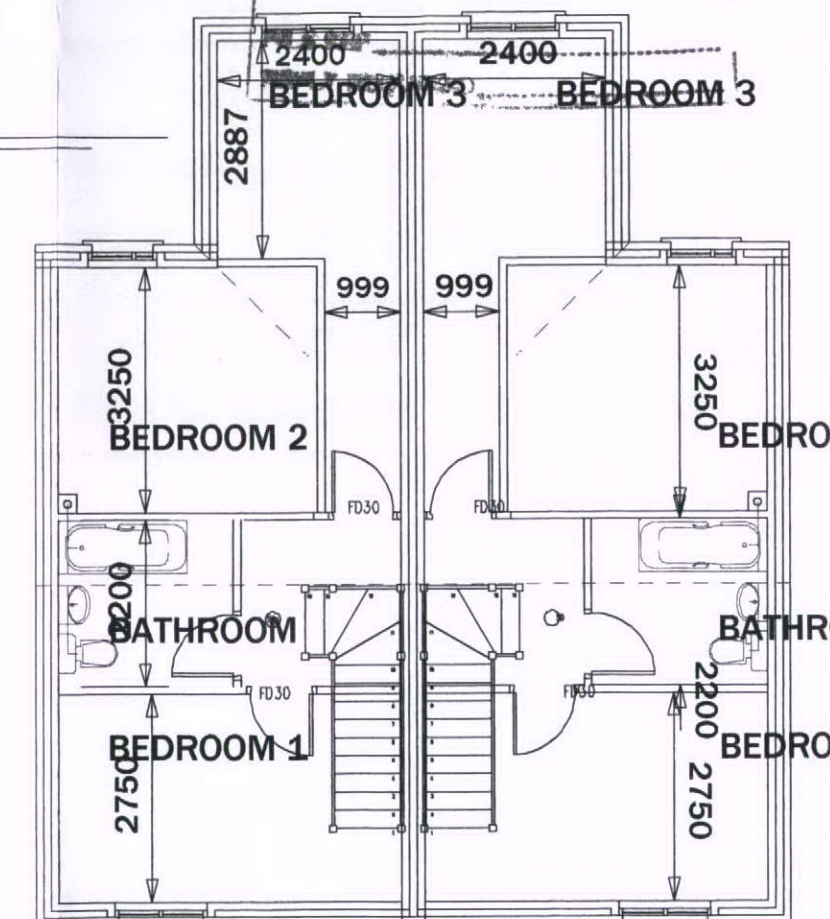

FIRST FLOOR PLAN  
1:100

FIRE PROVISION

- Heat Detector. Mains operated to BS 5446 Part1  
linked to Smoke Detection and Alarms.
- Smoke Detector, Mains Operated to BS 5446 Part1  
Linked To Main Alarm System.
- Alarm Sounder Linked To Main Fire Alarm System.

FD30 - Denotes Half Hour Fire Resistant door and  
frame with self-closer device.

FD30S - Denotes Half Hour Fire Resistant door and  
frame fitted with intumescent strip / smoke seal  
and Self-closing device.

All windows to have facility for escape with minimum  
0.33 sq.m openable area, 450mm minimum dimension  
and maximum sill height 1100mm.

REV C 16/9/11 Cast Iron RW Goods  
REV A 20/7/11 PLANNING REQUIREMENT

Paul Searle Architect Ltd.  
CHARTERED ARCHITECT

MILLINGTON HOUSE 12 LEEK ROAD CONGLETON C  
HILLSIDE LEEK OLD ROAD RUSHTON SPENCER S  
(01260) 289019 OR 226550 (mobile) 07989 4101

JOB Waterswallows, BUXTON.


CLIENT BLUE ANCHOR.

DRAWING FLOOR PLANS


DATE March11 SCALE 1:100

DRAWING NO. REV. @ A3

1101/02C

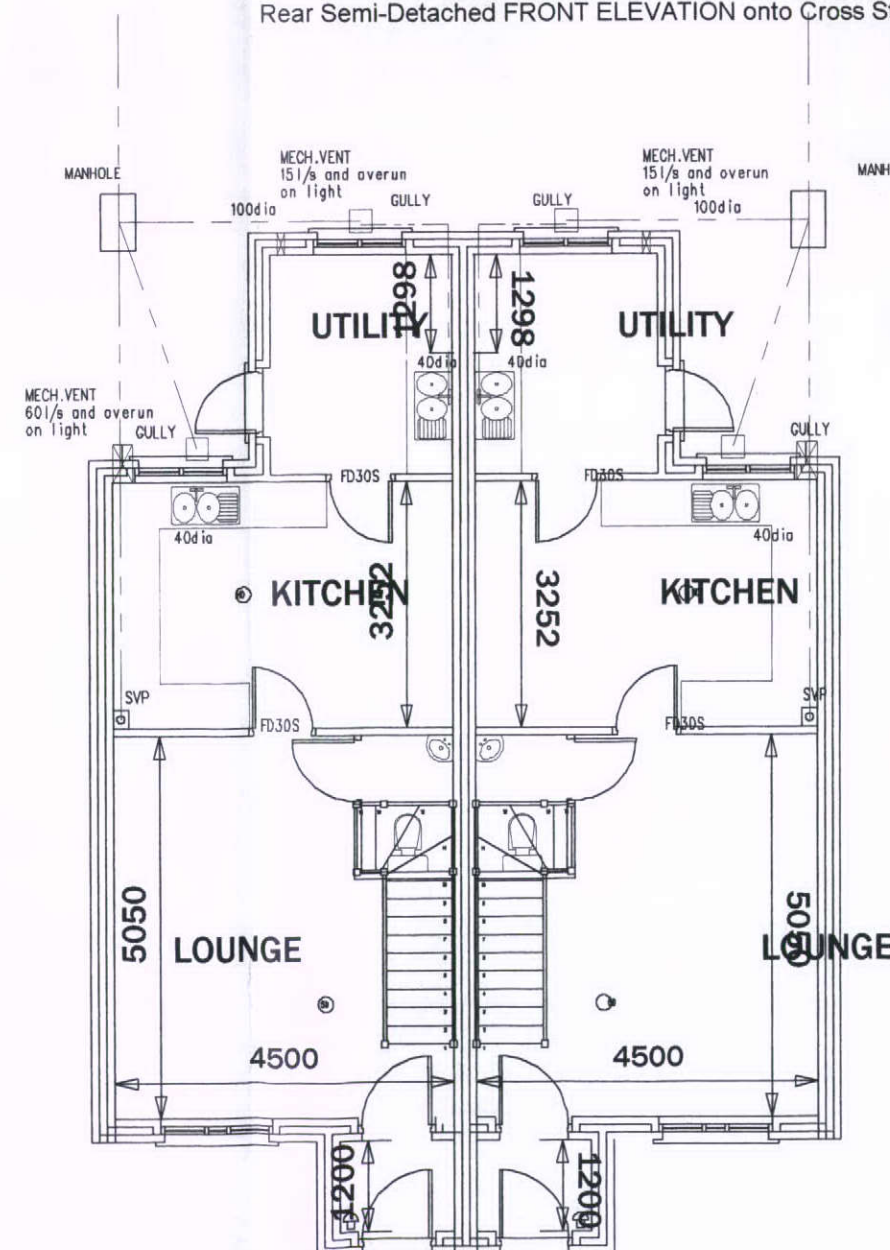

GROUND FLOOR PLAN 1:100

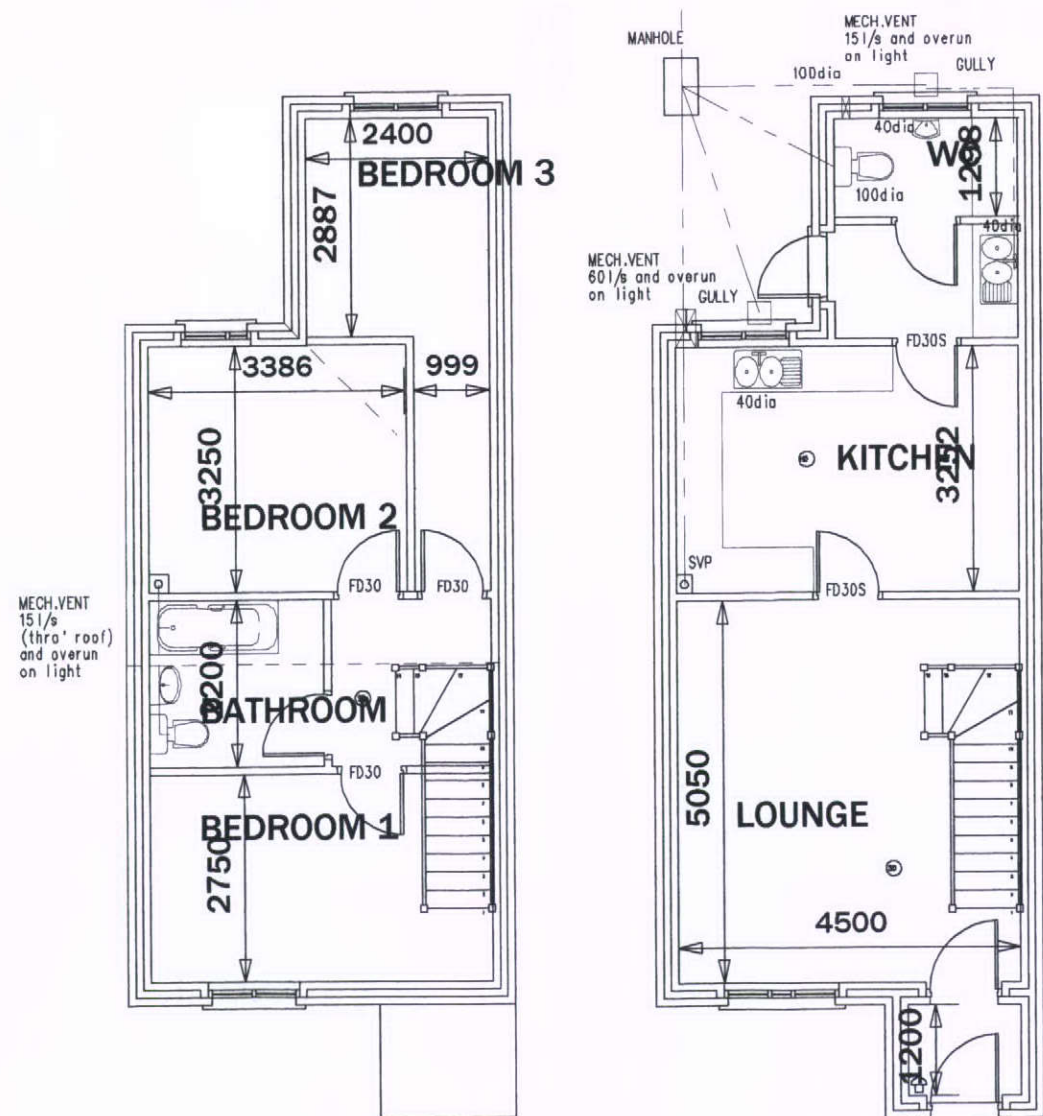

FIRST FLOOR PLAN 1:100

GROUND FLOOR PLAN 1:100