


**NOTES**  
The Contractor is to check all dimensions and conditions on site before commencing. Do not scale from this drawing.  
This drawing remains the copyright of POZZONI LLP.

Line of outrigger  
refer to roof plan

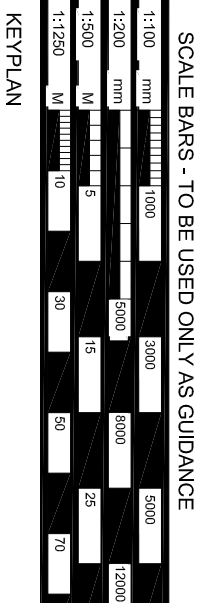

IT IS THE RESPONSIBILITY OF THE TENANT AND CONTRACTOR TO CARRY OUT FULL INDEPENDENT SURVEY TO CHECK ALL DIMENSIONS. STRUCTURE M&E INTERNALLY AND EXTERNALLY ON SITE PRIOR TO WORK/CONSTRUCTION/PUT OUT COMMENTS

**PRELIMINARY AREAS  
SUBJECT TO FULL PLANNING, SURVEY &  
CONSTRUCTION DETAILS.**

**FOR INFORMATION ONLY**  
**SUBJECT TO PLANNING & SURV**

[illegible]

Howard Town Mill, Victoria  
Street, Glossop, Derbyshire

Drawing  
Existing Mill - Proposed Third  
Fourth Floor Plan Apartment

<input type="checkbox"/> Feasibility	Scale	1 : 200
<input checked="" type="checkbox"/> Design	Model	
<input type="checkbox"/> Tender	Sheet	JP
<input type="checkbox"/> Contract	Checked	SM
<input type="checkbox"/> Construction	Issue Date	15/11/10
<input type="checkbox"/> As Built	Dwg. No.	P2952 - 202

POZZONI


2 Wood  
T 0161 928 7848  
F 0161 926 9428  
E [architects@pozzi.co.uk](mailto:architects@pozzi.co.uk)



### Third Floor Plan

## Existing Mill - Proposed Third Floor Apartments

1:200

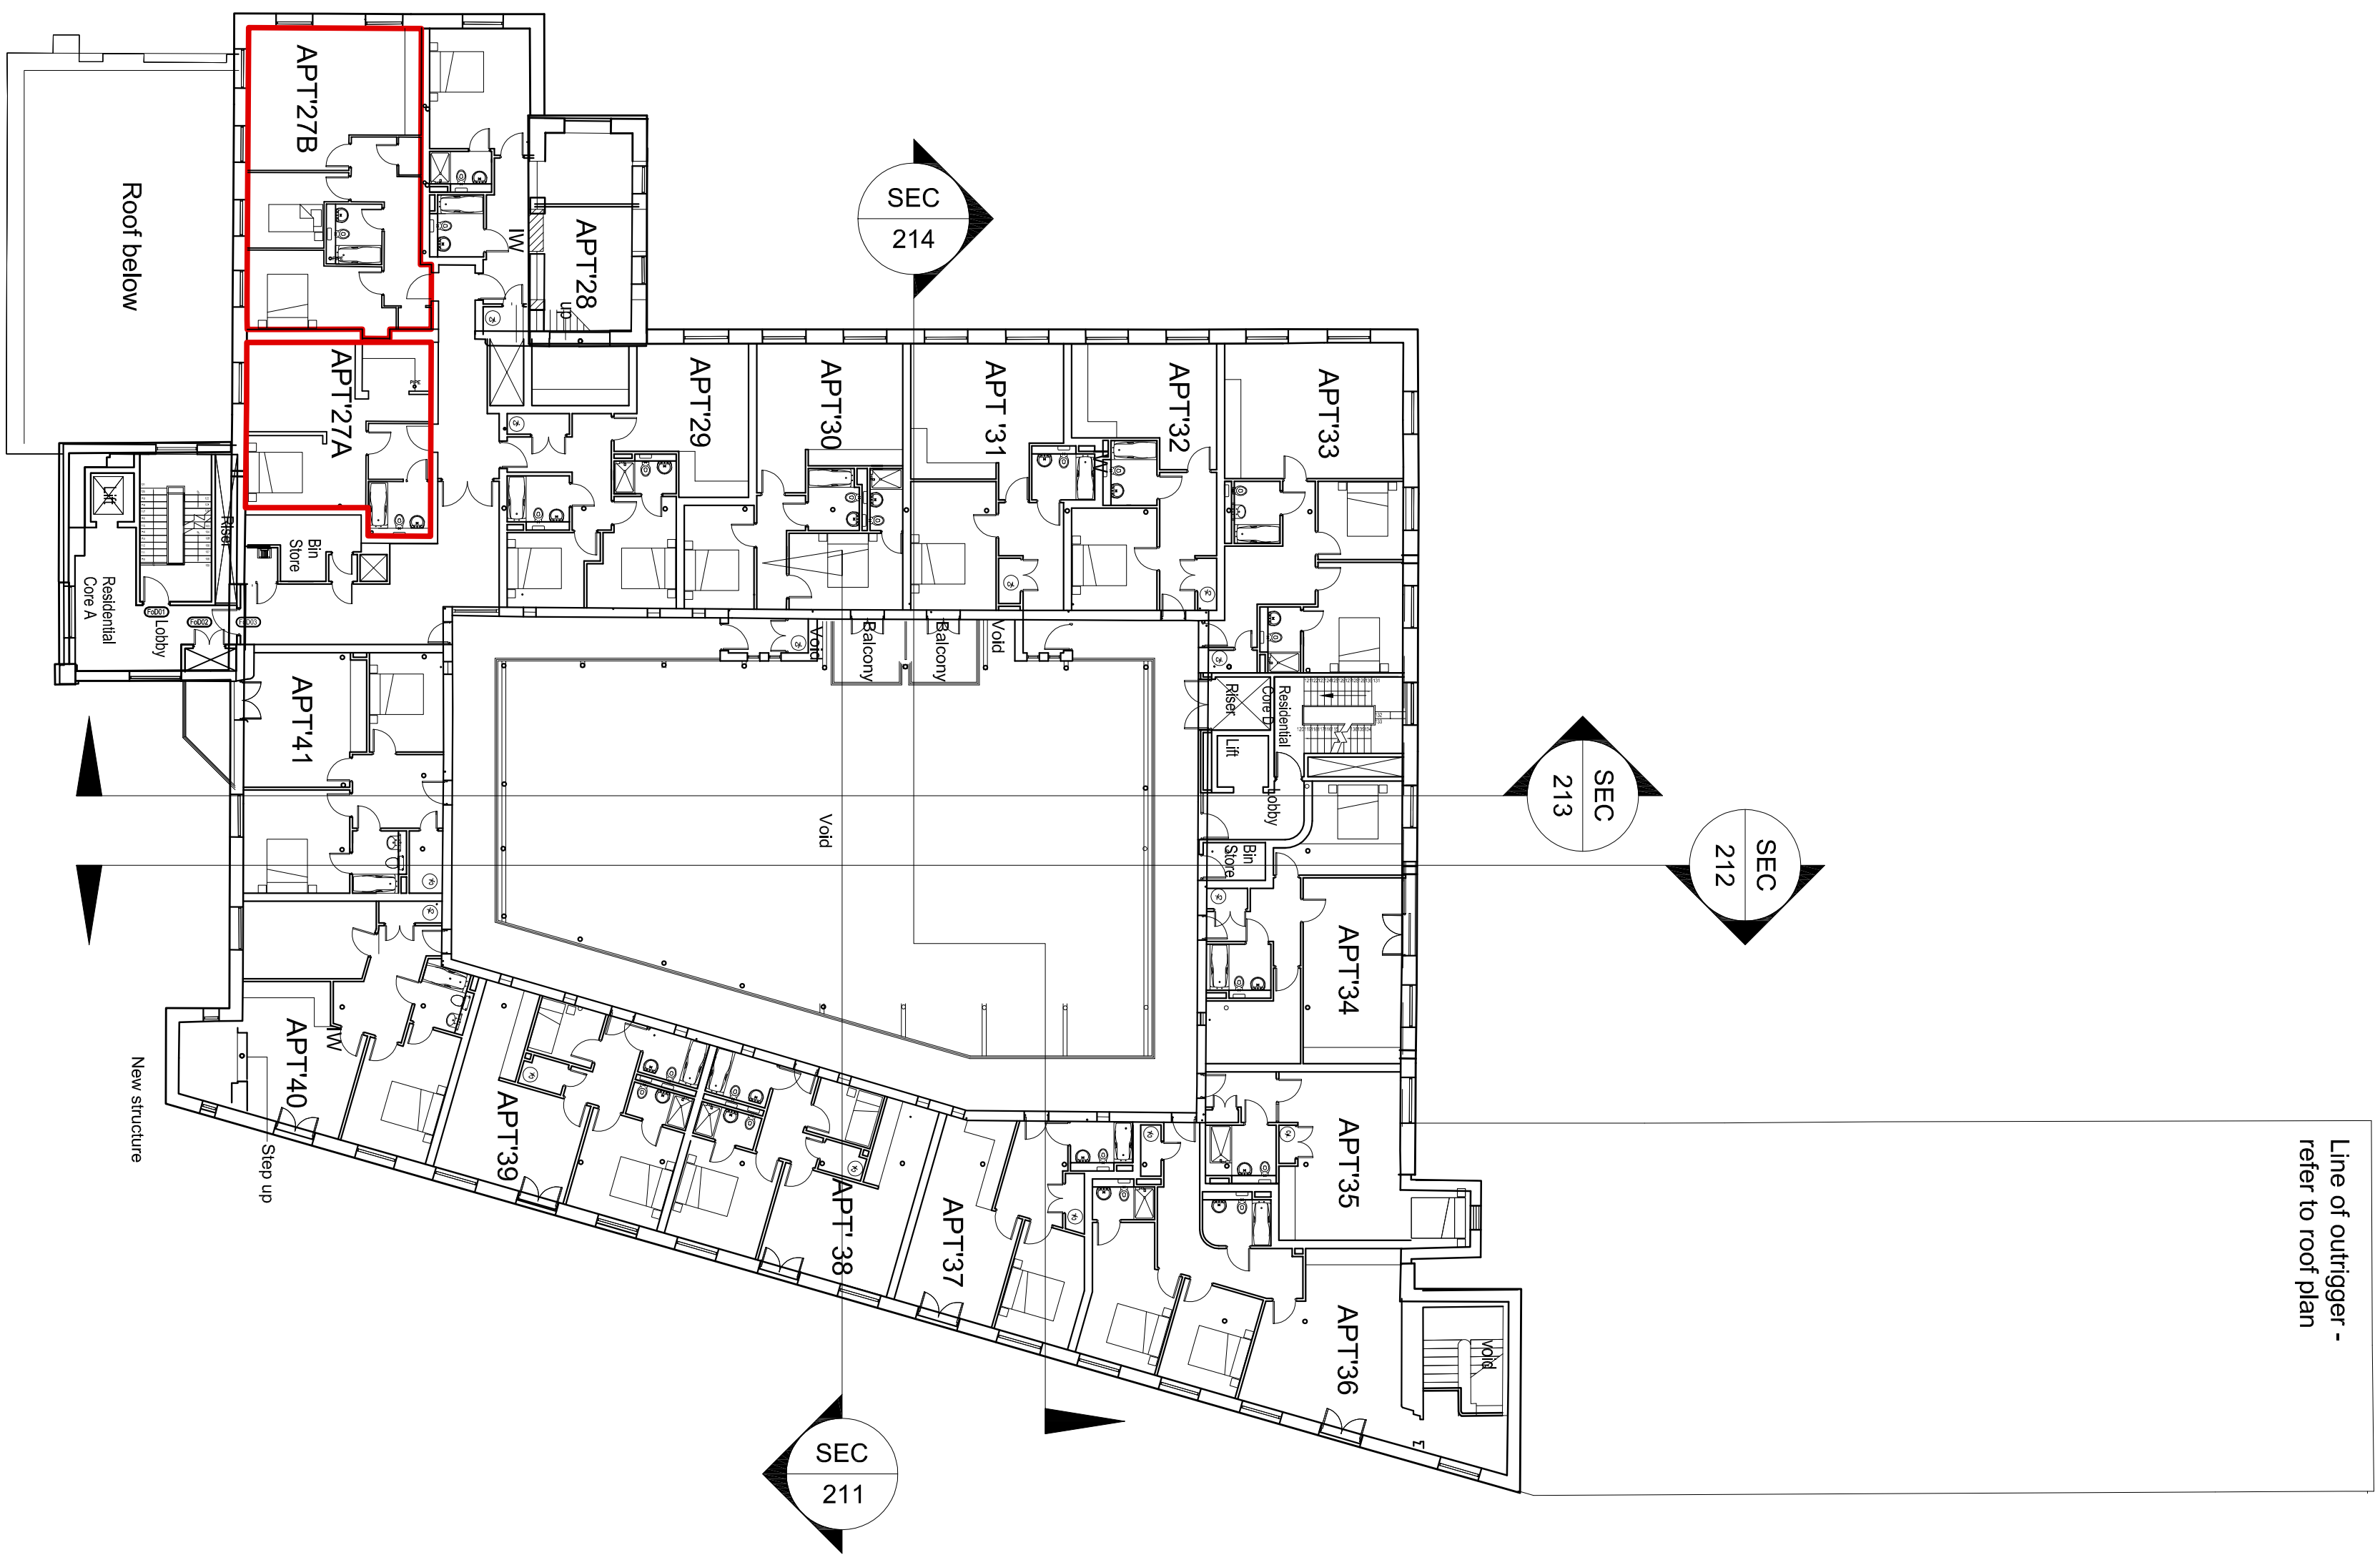

## Fourth Floor Plan

## Existing Mill - Proposed Fourth Floor Apartments

1:200