




11 APR 2012

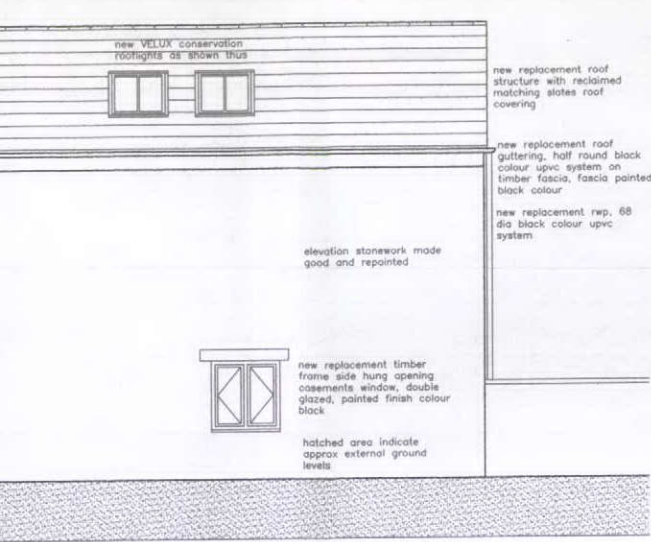


PROPOSED GABLE ELEVATION

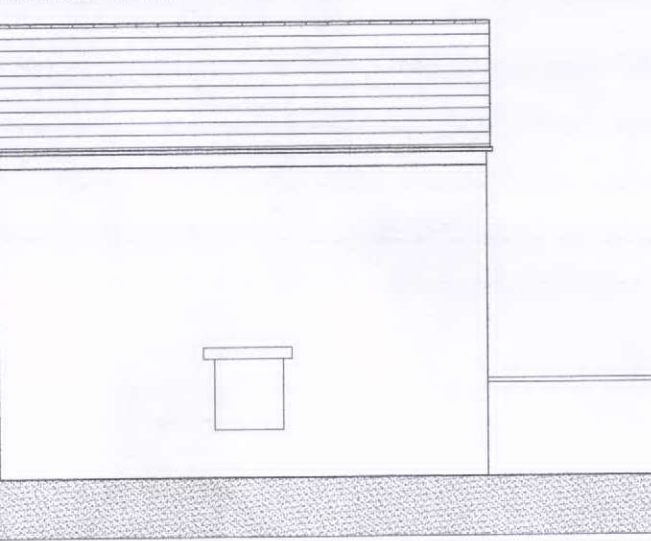


EXISTING GABLE ELEVATION

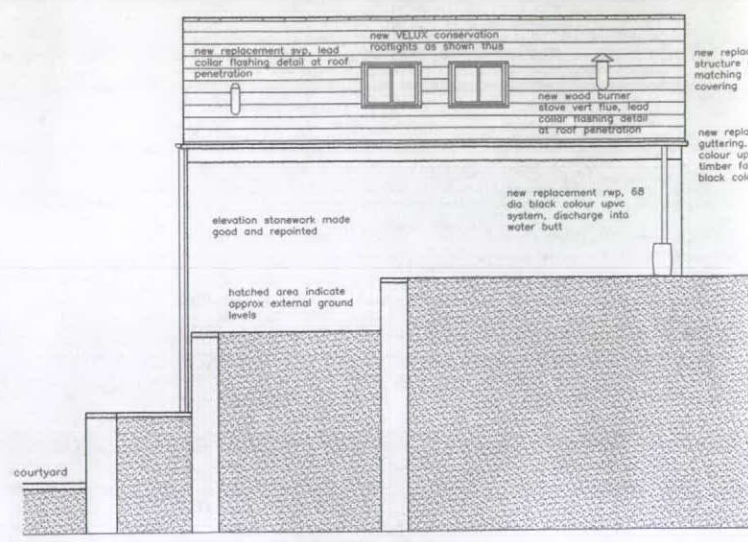


PROPOSED GABLE ELEVATION

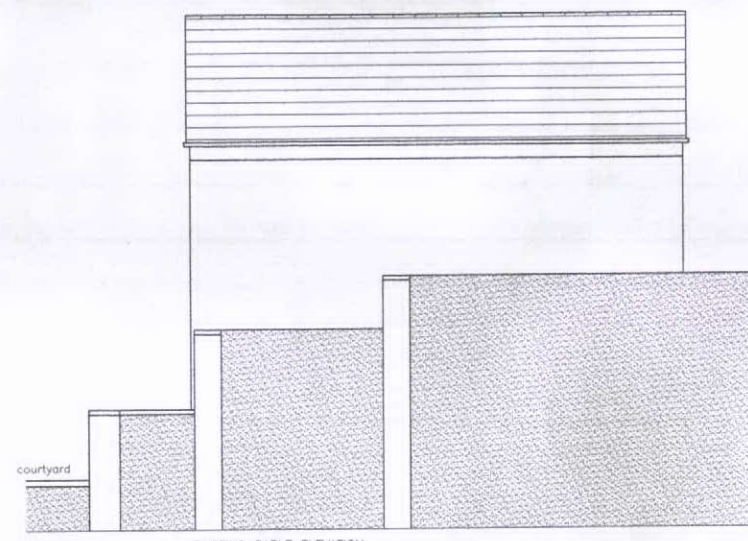


EXISTING GABLE ELEVATION

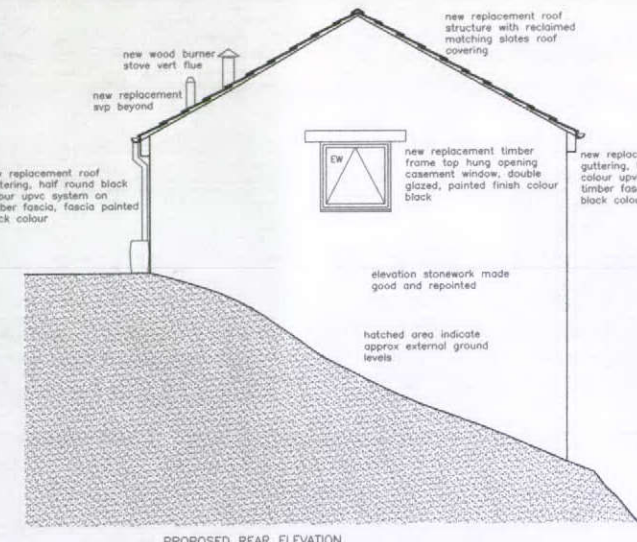


PROPOSED REAR ELEVATION

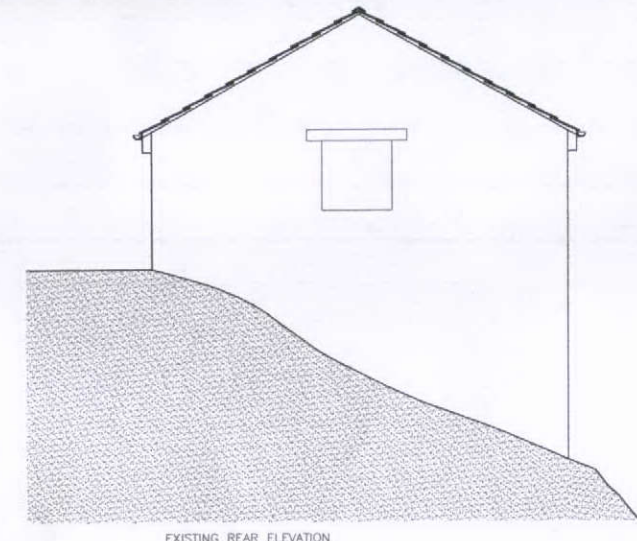


EXISTING REAR ELEVATION

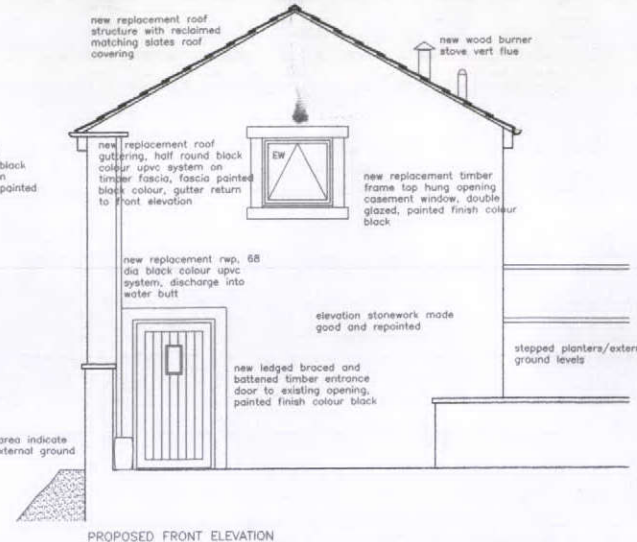





PROPOSED FRONT ELEVATION

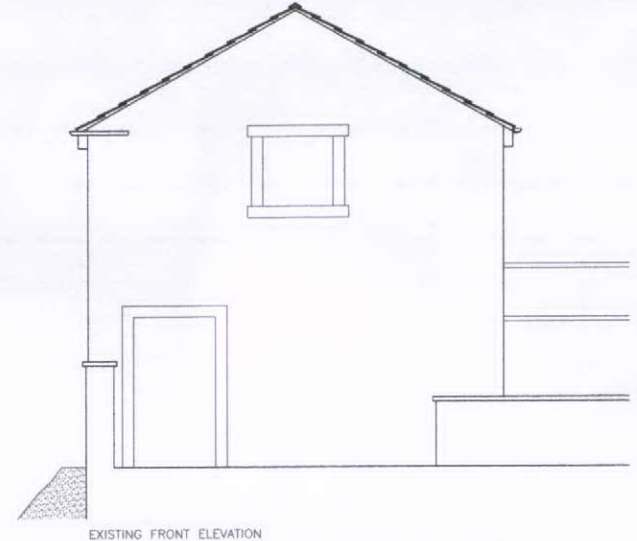

EXISTING FRONT ELEVATION

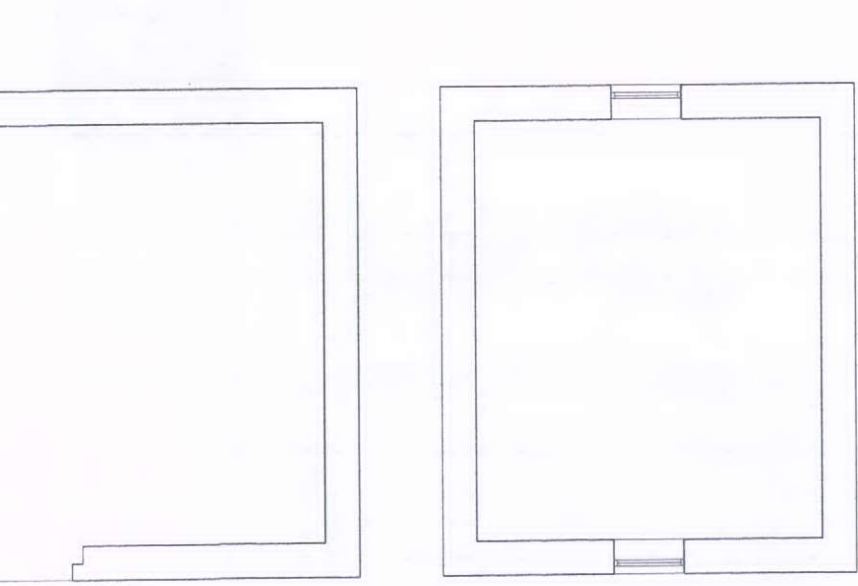

EXISTING MEZZANINE FLOOR PLAN

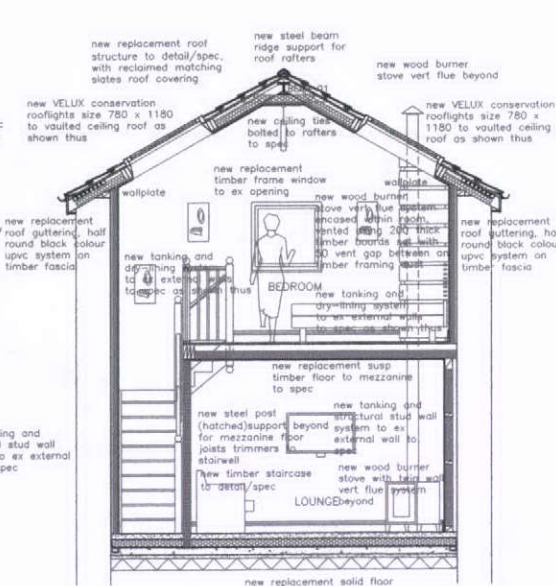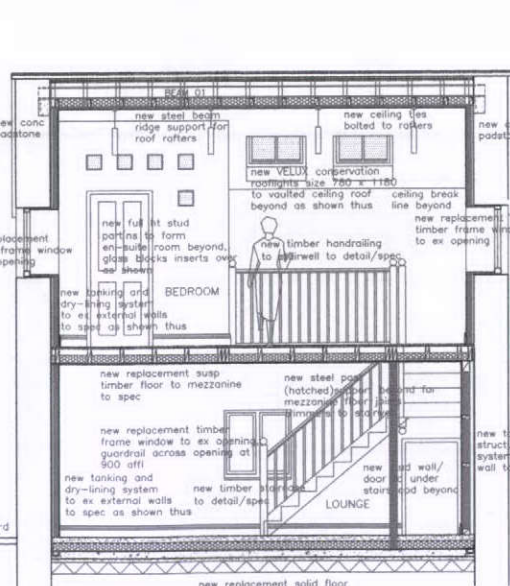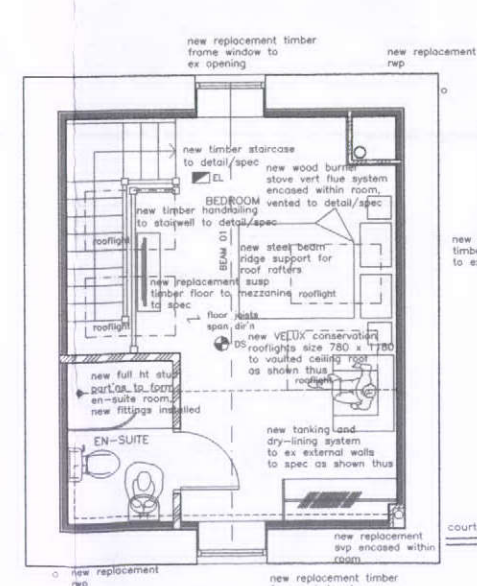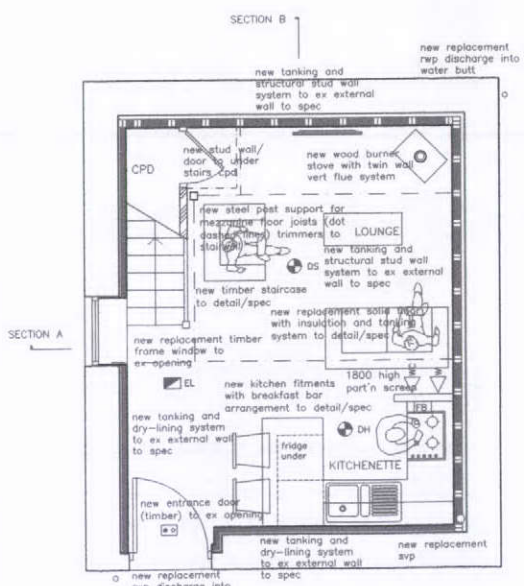

GROUND FLOOR PLAN

EXISTING MEZZANINE FLOOR PLAN

PROPOSED GROUND FLOOR PLAN

PROPOSED MEZZANINE FLOOR PLAN

PROPOSED SECTION B

PROPOSED SECTION A

Project: proposed barn conversion and alterations

Client: INTERS ARMS Public House

Location: Cornsett, Birch Vale, High Peak

Postcode: Derbyshire SK22 1AZ

Drawing Title: PLANS, ELEVATIONS AND SECTIONS

Scale: 1:50

EMERGENCY LIGHTING:
Emergency lighting sufficient to enable persons to see their way out of the building in the event of failure of the general lighting to be provided. The system to be installed in accordance with British Standard BS 5266 Part 1:1999. (See legend and plans for locations).
Fire Safety Signs and Notices to comply with BS 5499.

EXIT DOORS:
All exit doors to be clearly indicated by an approved FIRE EXIT sign. All exit doors to be fitted with approved locking mechanism, easily opened from within without recourse to use of key.

FIRE FIGHTING EQUIPMENT:
Fire fighting equipment complying with European Standard BS EN 3 and

- LEGEND:
- DS approved type automatic smoke detectors (ceiling mounted)
 - DH approved type automatic heat detector (ceiling mounted)
 - 1 sq m fire blanket
 - FAP fire alarm panel to be provided in a location agreed with Fire Service Authority
 - EL 3 hours non-maintained approved type emergency luminaires
 - Pictogram style illuminated fire exit signage, 3 hours maintained type