




UPPER FLOOR PLAN AS PROPOSED

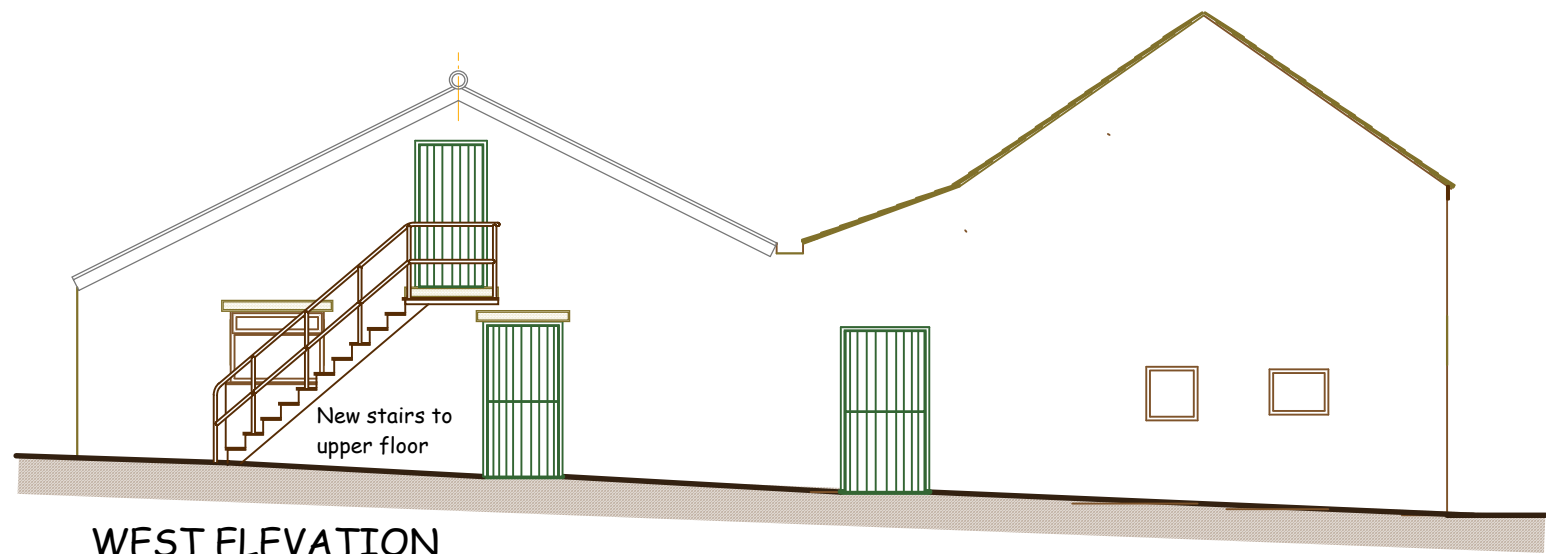


WEST ELEVATION

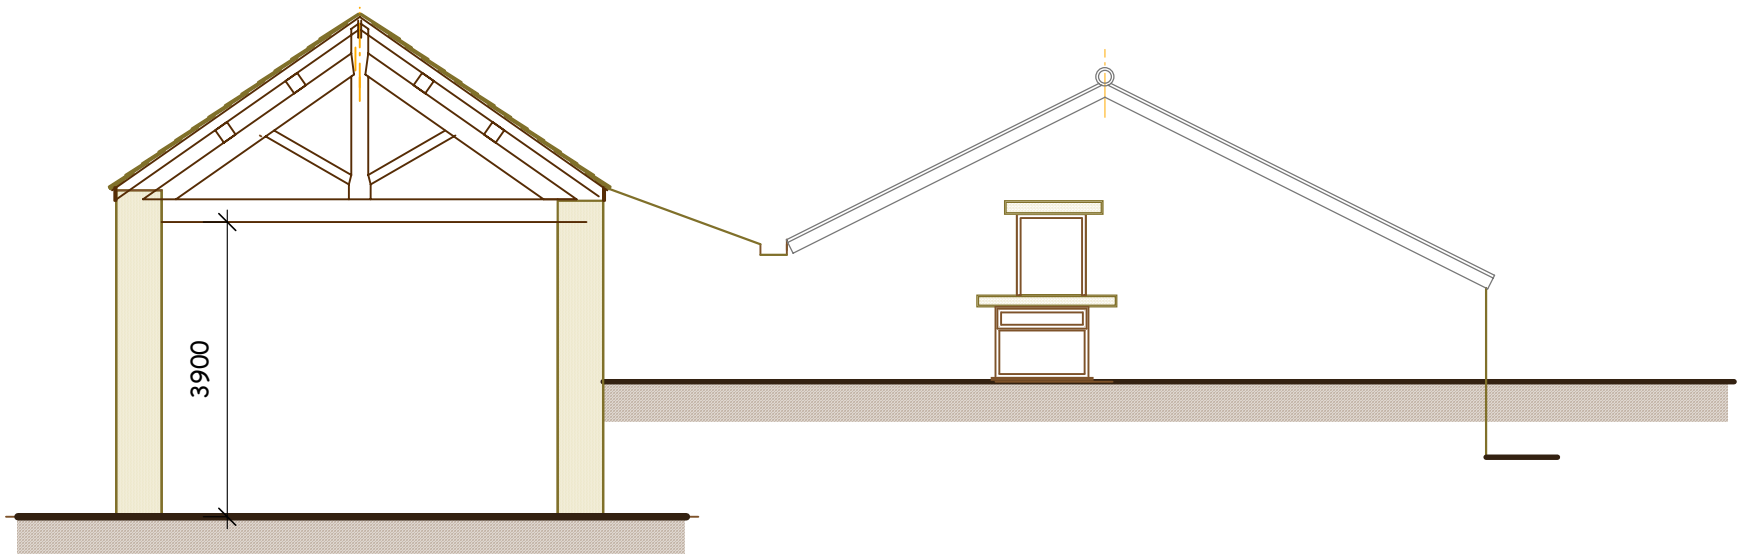


EAST ELEVATION AND SECTION

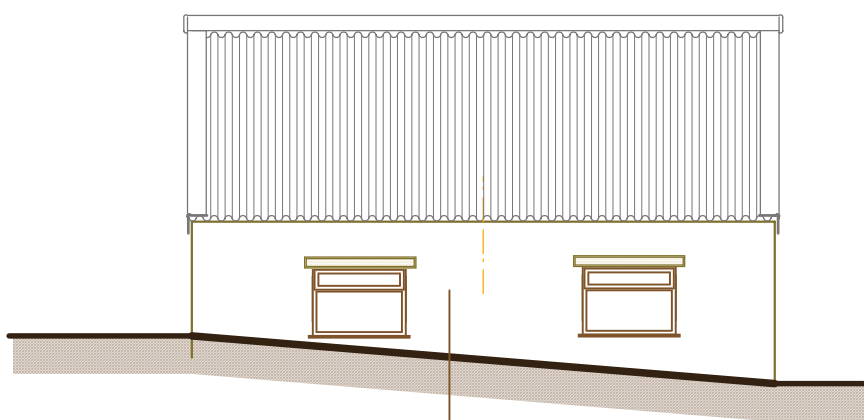

NORT ELEVATION

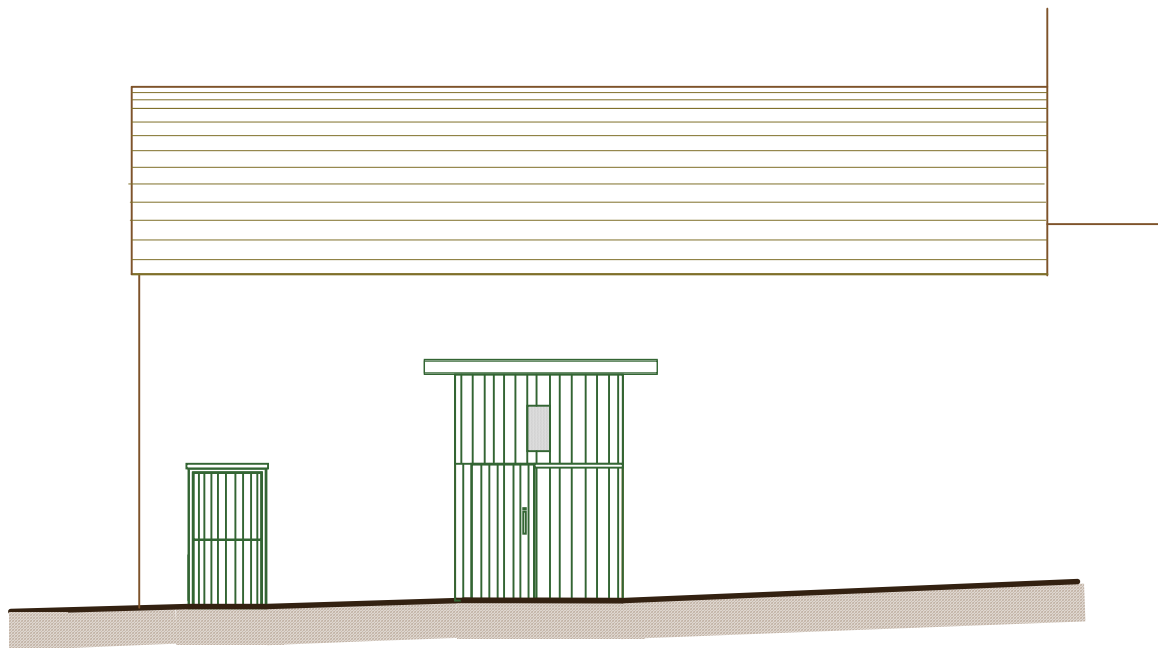

SOUTH ELEVATION

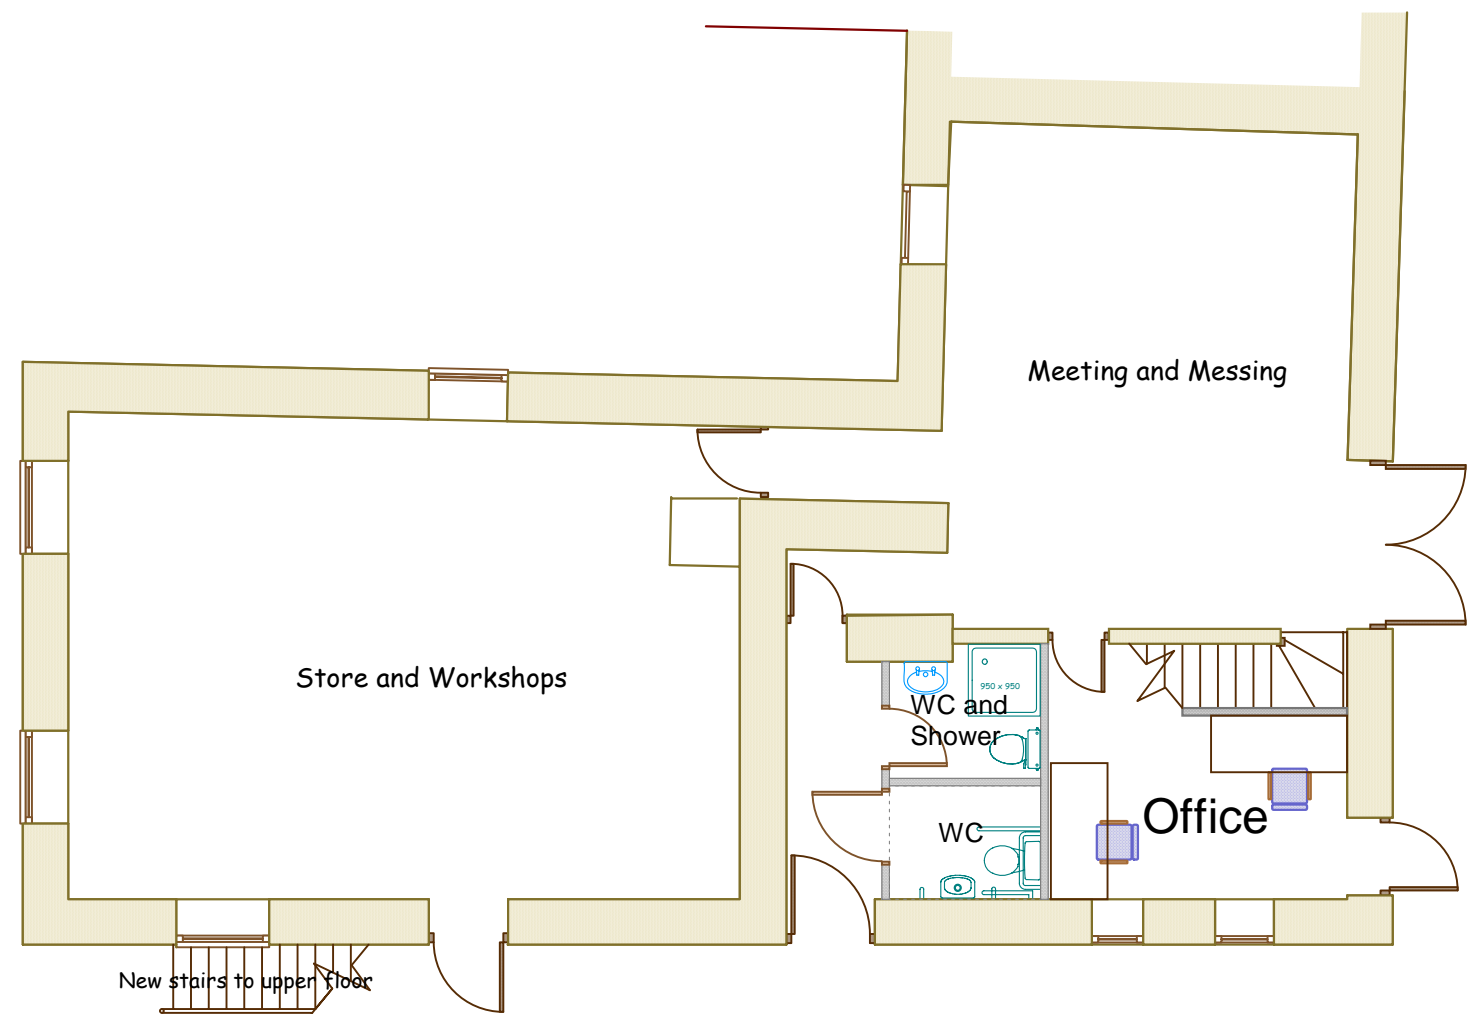

GROUND FLOOR PLAN AS PROPOSED

NOTES:

Randfield Associates take no responsibility for any dimensions obtained by scaling from this drawing. If no dimension is shown the recipient must ascertain the dimension specifically from the Architect or by site measurement. Supplying this drawing in digital form is solely for convenience and no reliance may be placed on digital data. All data must be checked against hard copy. Dimensions must be checked on site. Any discrepancies must be reported to the Architect immediately. This drawing is copyright of Randfield Associates.

REV:	BY:	DESCRIPTION:	DATE:

-1000 0 1000 3000 5000
SCALE 1:100 A2

RANDFIELD associates
Saunders : King : Moran

CHARTERED ARCHITECTS

Forge Bank Studio
1a Longhurst Lane Marple Bridge Stockport SK6 5AE
Tel: 0161 427 8485 Fax: 0161 427 5770
e-mail: info@randfieldassociates.co.uk
web: www.randfieldassociates.co.uk

Planning & Design Consultants : Interior Design : Building Inspections & Surveys : Historic & Listed Building Specialists

Client:	Co-Owners of Lane Ends Farm and Hurst and Chunal Moors		
Job:	Proposed Redevelopment of site to form an Additional Keepers Cottage		
Drawing:	BARN BUILDING AS PROPOSED		
Scale:	1:100	Date:	June 2012
Job No:	2965	Drawn:	cf
		Rev:	-