



## SIDE ELEVATION (PROPOSED)


NEW VRV CONDENSING UNIT  
(1300x765mm) MOUNTED ON STEEL  
SUPPORT FRAMEWORK

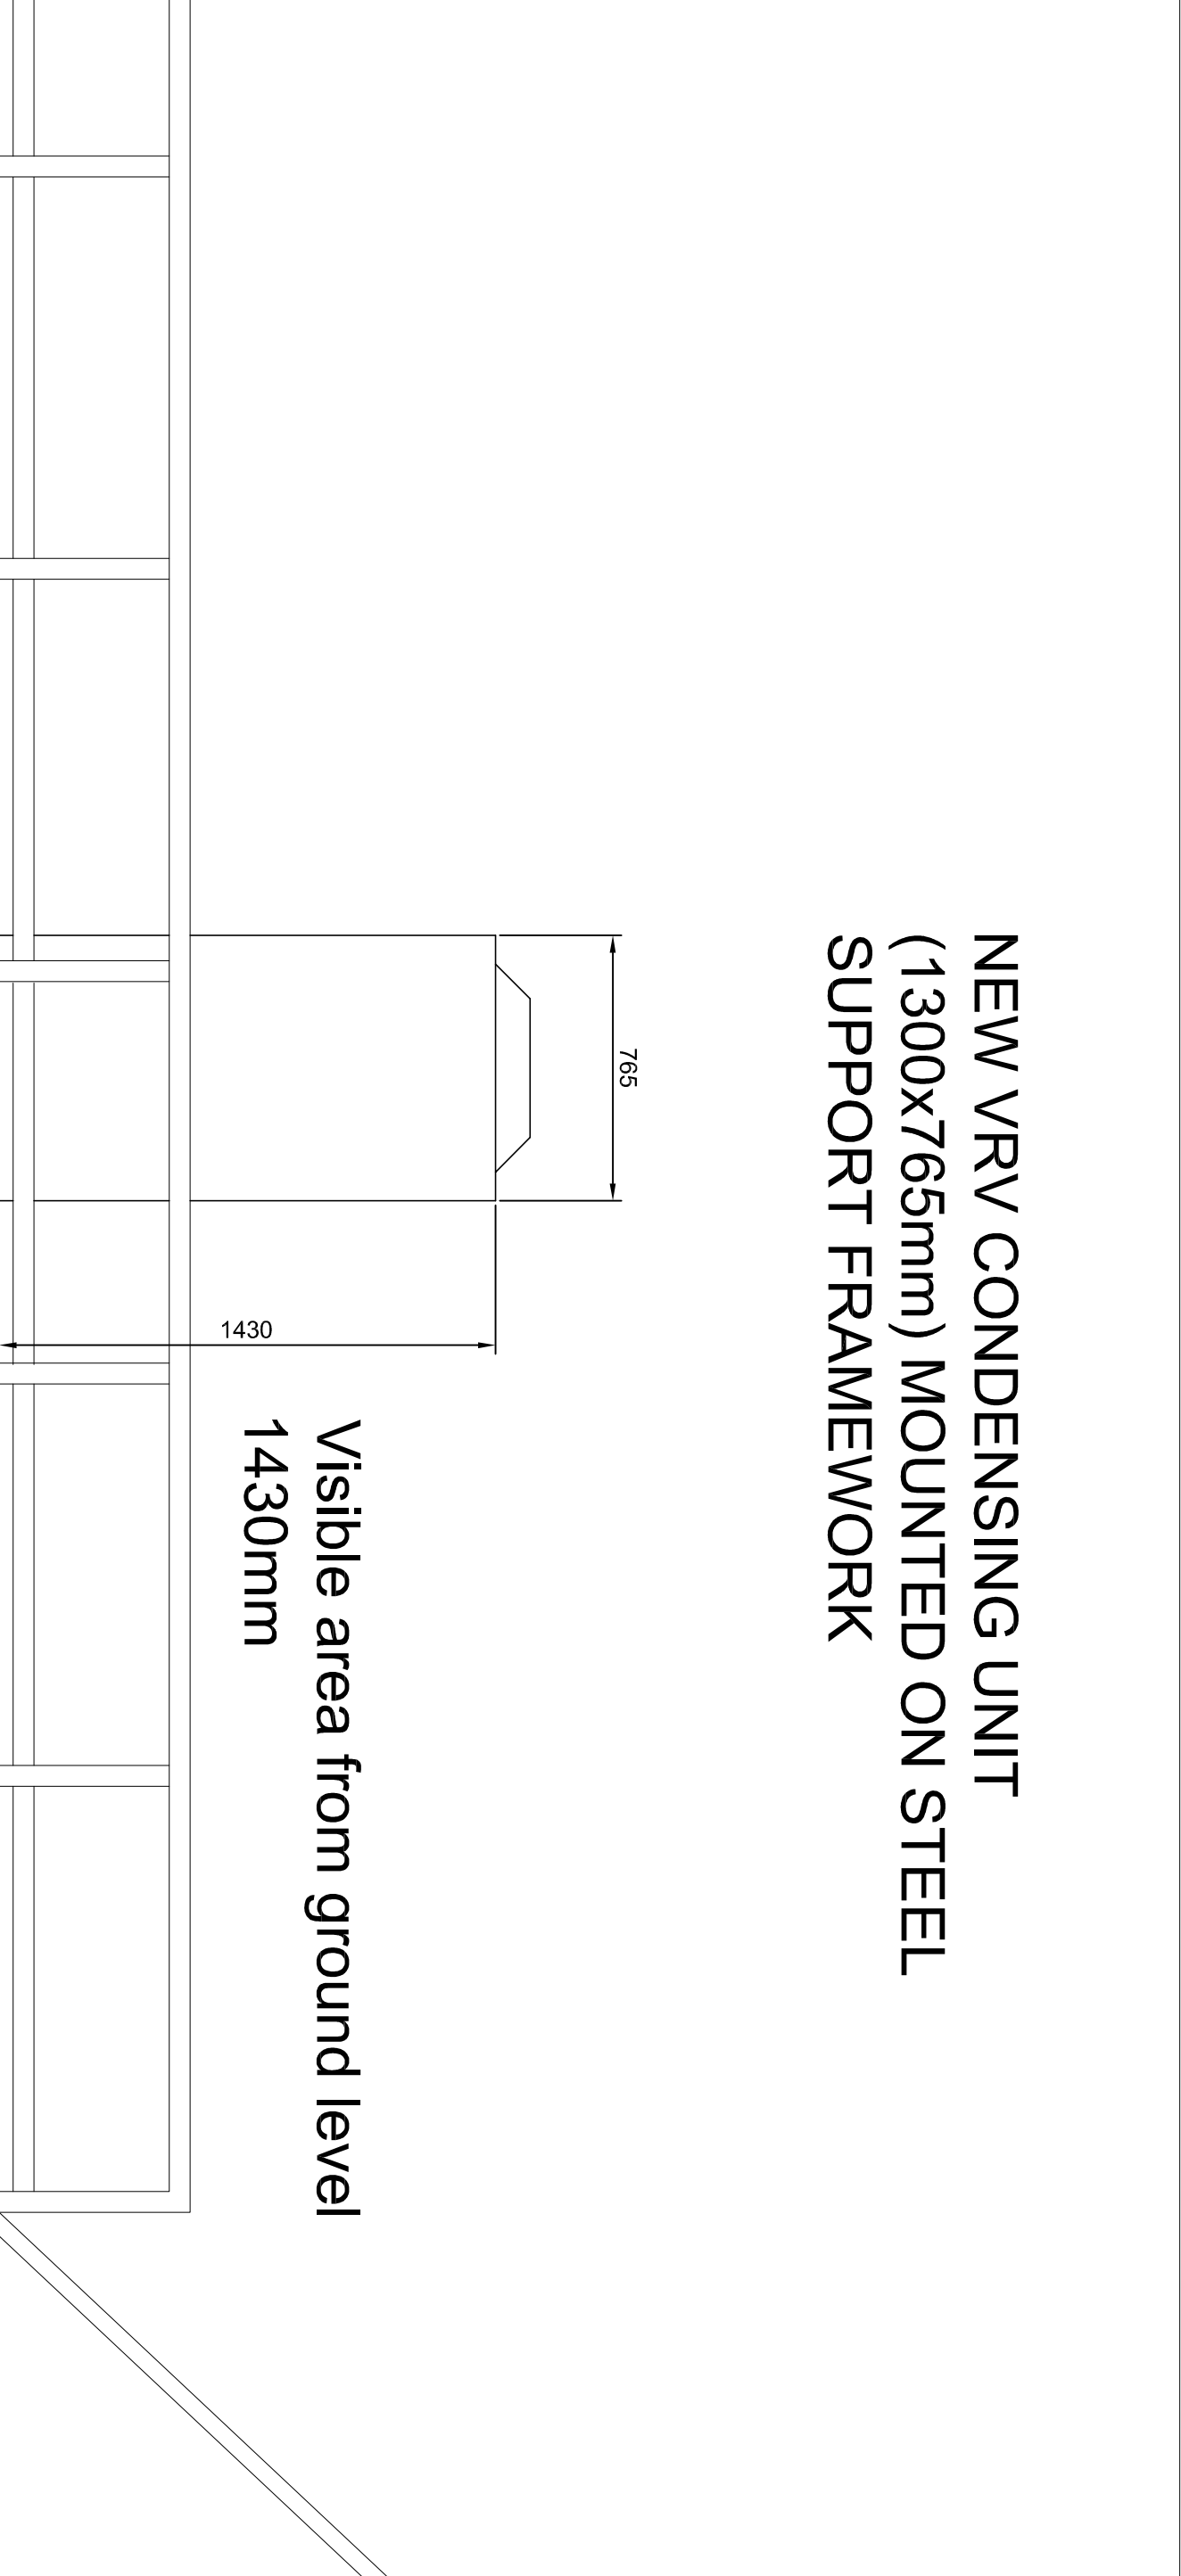

1.20

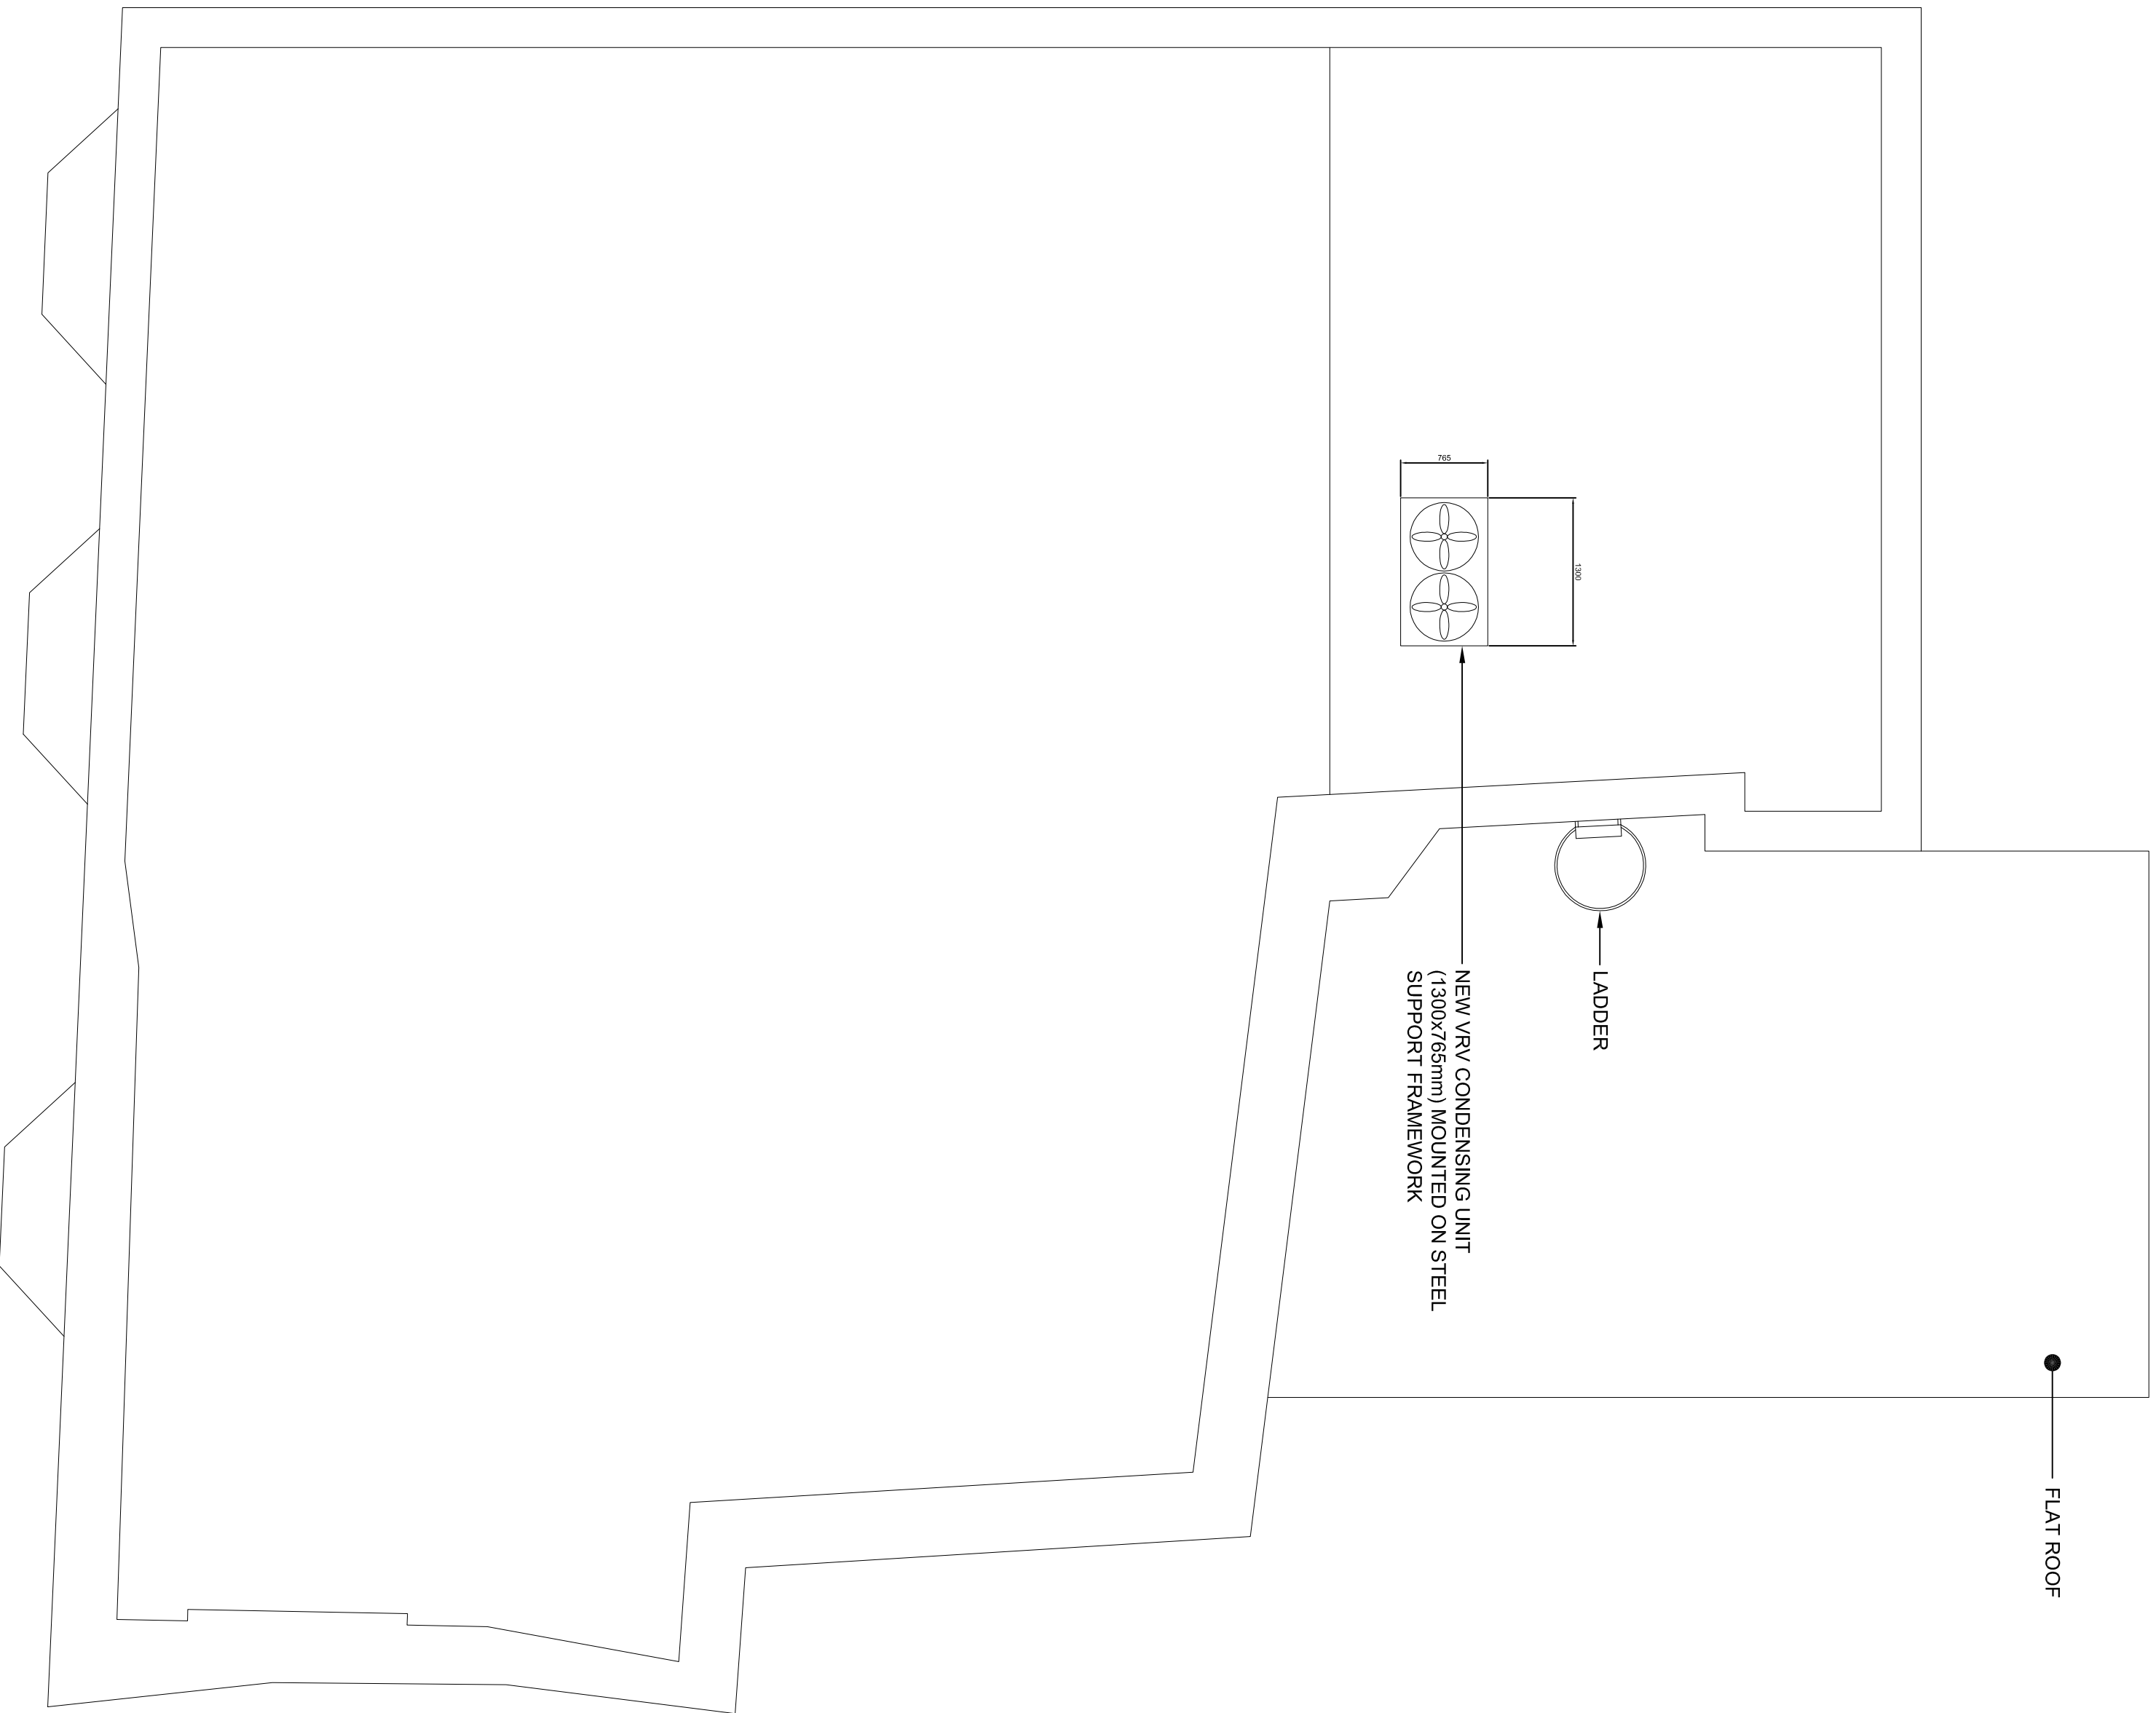

## VRV CONDENSER ROOF LOCATION (PROPOSED)

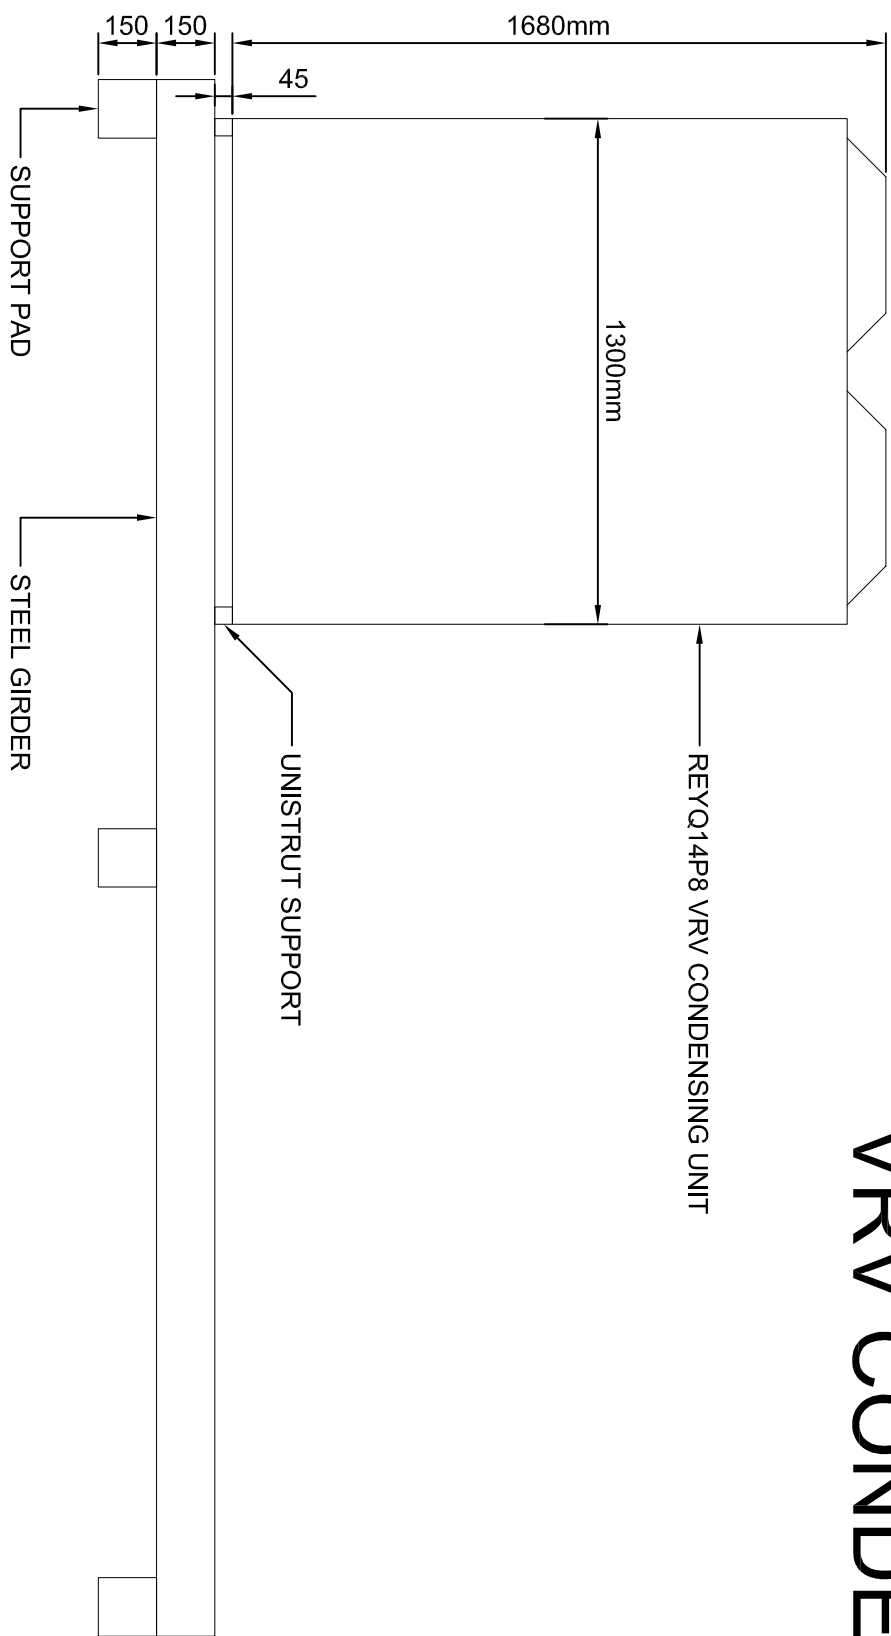

PROPOSED VRV CONDENSING UNIT  
FRONT ELEVATION (1:20)

REV / DATE	REVISION	INITIALS
<b>LLOYDS BANKING GROUP</b>		
ALL DIMENSIONS TO BE VERIFIED PRIOR TO COMMENCING WORK. DRAWING TO BE USED IN CONSULTATION WITH PROJECT SPECIFICATION.		
THIS DRAWING IS THE PROPERTY OF LLOYDS BANKING GROUP AND COPYRIGHT IS RESERVED. IT IS TO BE USED FOR THE PROJECT SPECIFIED ONLY. IT IS NOT TO BE COPIED OR DISCLOSED BY OR TO ANY UNAUTHORIZED PERSONS WITHOUT THE WRITTEN CONSENT OF LLOYDS BANKING GROUP. GROUP PROPERTY.		
ALL DIMENSIONS SHOWN SHOULD BE THE DIMENSIONS TO LLOYDS BANKING GROUP.		
<b>GROUP PROPERTY</b>		
PROJECT: 100 Bay 12, Spring Gardens, Spring Gardens, Buxton, Derbyshire, S18 2PQ		
PROJECT ADDRESS: 100 Bay 12, Spring Gardens, Spring Gardens, Buxton, Derbyshire, S18 2PQ		
Brand - Halifax		SCALE
Buxton 100 Bay 12, Spring Gardens		A1 - 1:50
Buxton 100 Bay 12, Spring Gardens		A3 - 1:100
Buxton SK17 6DL		DATE
DRAWING DESCRIPTION		14/12/2011
Second Floor		DRAWN BY
Proposed Plan		REVISION
DRAWING NUMBER		
50960796-AREX-04		