




Plot No's 09 & 13  
Front Elevation  
2b3p Bungalow - Brickwork Treatment

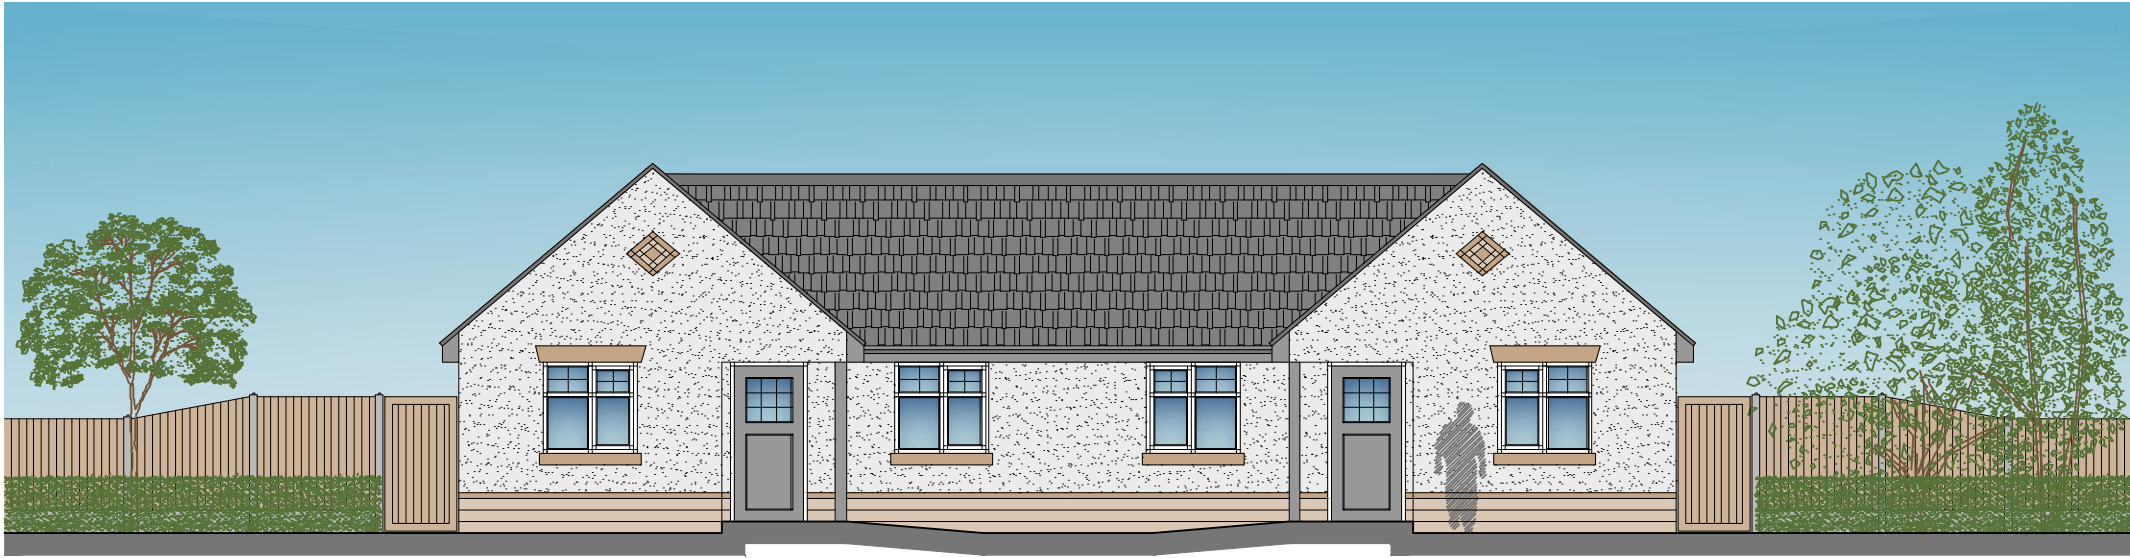

Plot No's 38, 46, 62 & 65  
Front Elevation  
2b3p Bungalow - Stonework Treatment

Plot No's 37, 45, 61 & 64




Plot No's 10 & 12  
Rear Elevation  
2b3p Bungalow - Brickwork Treatment




Plot No's 37, 45, 61 & 64  
Rear Elevation  
2b3p Bungalow - Stonework Treatment


Plot No's 38, 46, 62 & 65

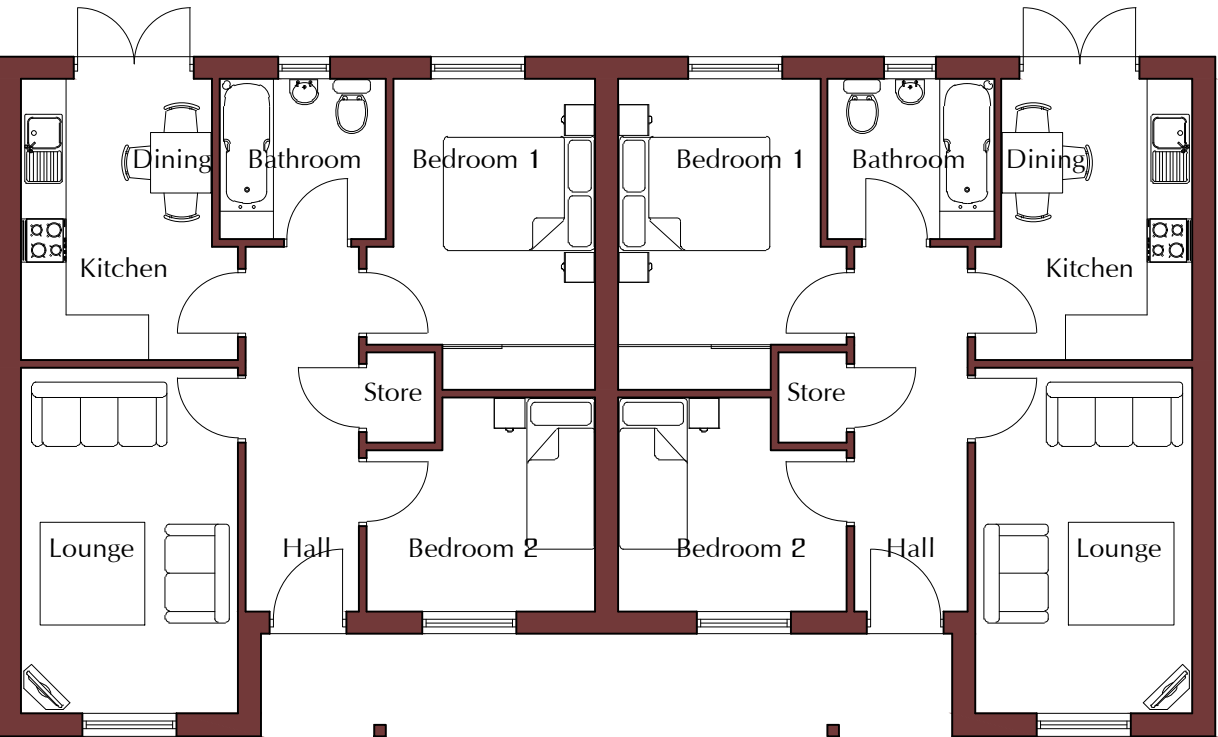


Ground Floor Plan  
2B3P Bungalow 57sq.m

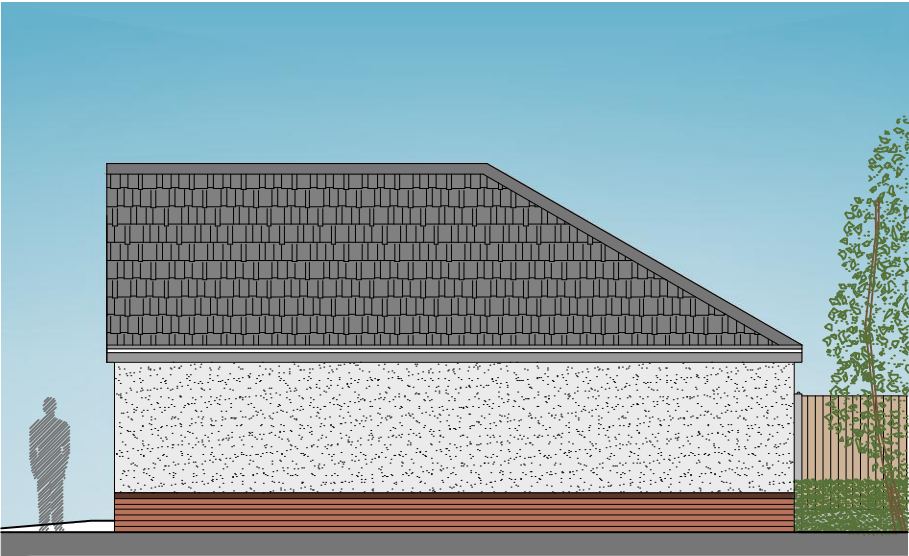


Side Elevation - Plot No.14  
2b3p Bungalow - Brickwork Treatment

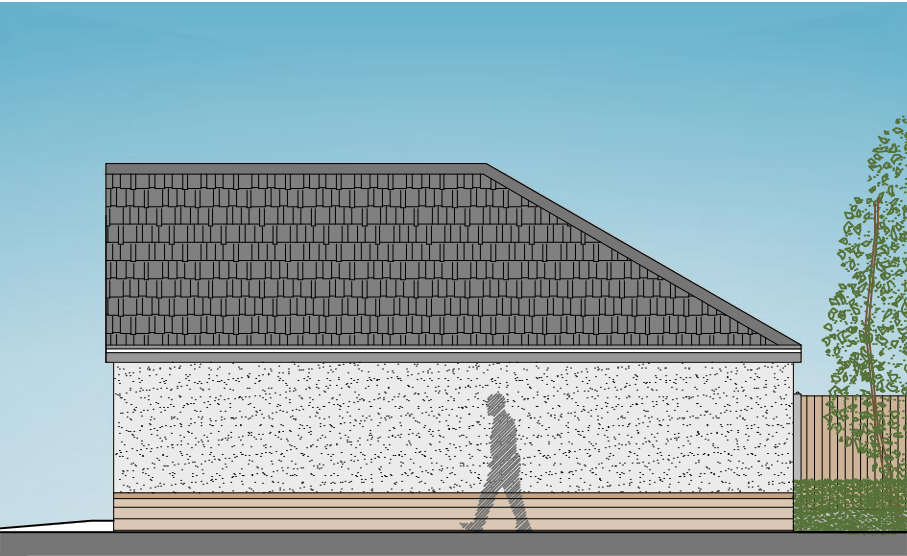

Side Elevation - Plot No. 63 & 66  
2b3p Bungalow - Stonework Treatment

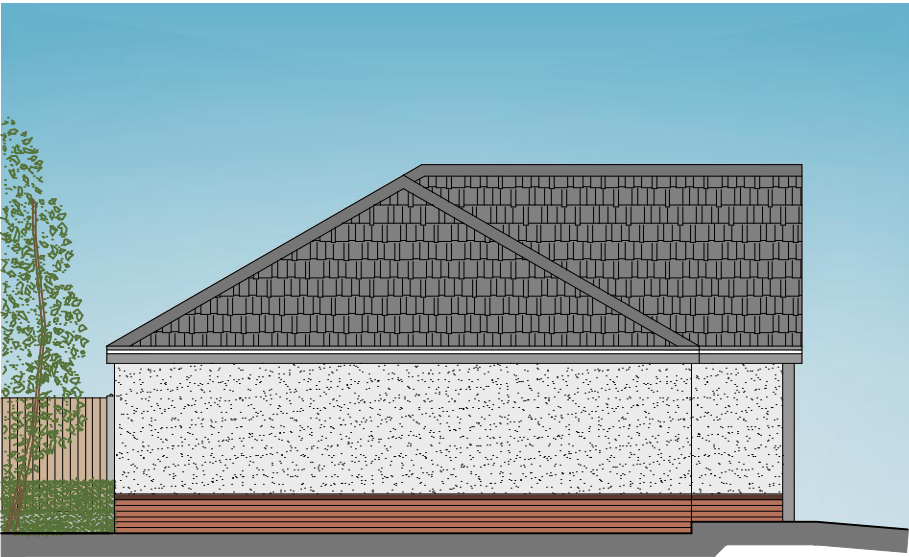

Side Elevation - Plot No.14  
2b3p Bungalow - Brickwork Treatment

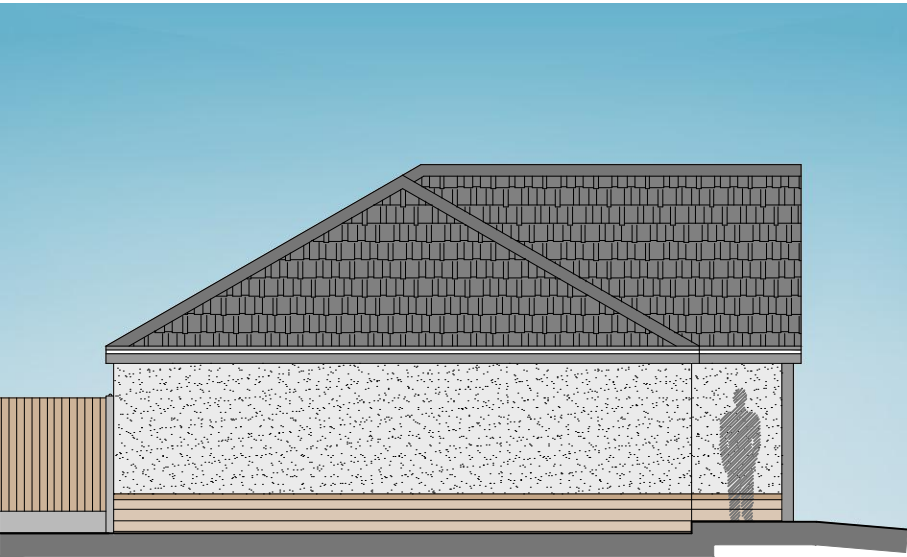

Side Elevation - Plot No. 63 & 66  
2b3p Bungalow - Stonework Treatment

1	2	3	4	5
rev	description	date	drawn	check
0				

client  
Equity Housing Group / Seddons RDP

project  
Long Lane  
Chapel-en-le-Frith

drawing  
2b3p Bungalow - Semi-Detached

file location W:\Projects\Housing Association\Equity Housing Association\11 1738 - Long Lane, Chapel-en-le-Frith\02 DRAWINGS\03 PLANNING DRAWINGS\ACAD\Chapel General elevations	drawn 20-Nov-12	plot 29-Nov-12
drawing reference 11-1738-P13	rev -	scale 1:100 @ A2
issue status Planning	original by SHW	checked by -

The copyright of this drawing is held by Croft Goode Limited, and no reproduction is allowed without prior permission. This drawing must be checked and verified by the contractor prior to work commencing on site. Liability shall not be taken for any defects in this drawing unless, prior to commencing, this drawing and all its dimensions have been so checked and verified. All drawings issued prior to being checked to be treated as draft. Do not scale.