


NOTES:		
Randfield Associates take no responsibility for any dimensions obtained by scaling from this drawing. If no dimension is shown the recipient must ascertain the dimension specifically from the Architect or by site measurement. Supplying this drawing in digital form is solely for convenience and no reliance may be placed on digital data. All data must be checked against hard copy. Dimensions must be checked on site. Any discrepancies must be reported to the Architect immediately. This drawing is copyright of Randfield Associates.		
A	Minor amendments to garden room	22 Jun 11
B	Scheme Revised	Dec12
-	-	-
-	-	-
-	-	-
...
REV:	DESCRIPTION:	DATE:




SOUTH WEST ELEVATION



SOUTH EAST ELEVATION

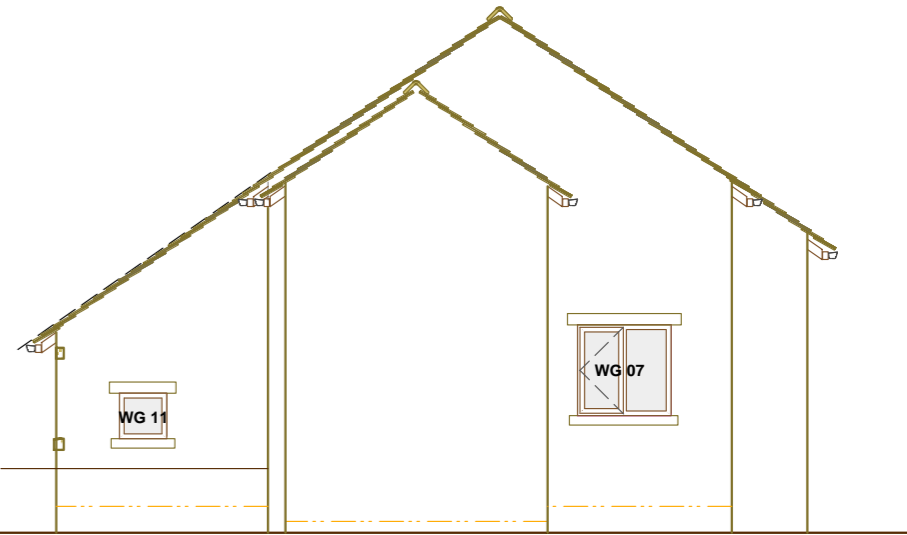

NORTH EAST ELEVATION

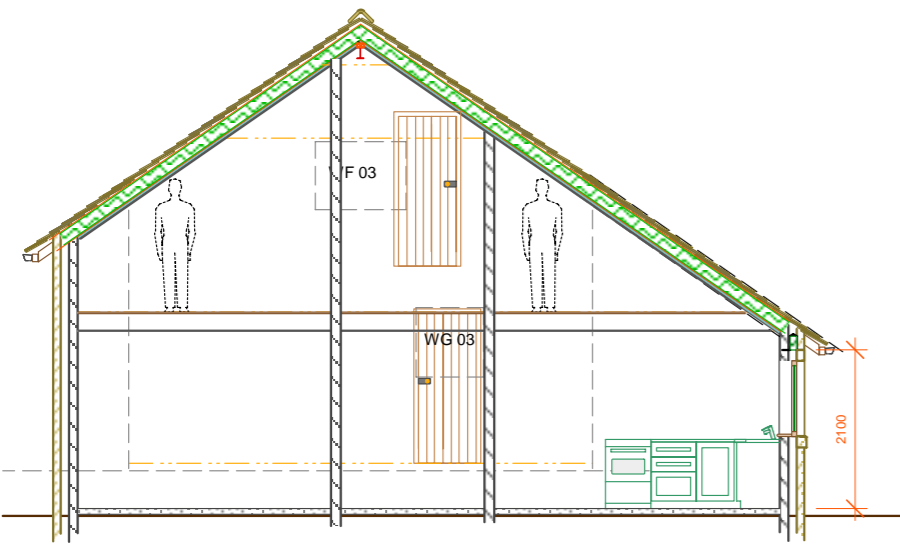

CROSS SECTION



NORTH WEST ELEVATION

0 1000 2000
Scale 1:100 A2

SUBJECT TO PLANNING AND
BUILDING REGULATION APPROVAL

RANDFIELD associates
Saunders : King : Moran

 CHARTERED ARCHITECTS

Forge Bank Studio
1a Longhurst Lane Marple Bridge Stockport SK6 5AE
Tel: 0161 427 8485 Fax: 0161 427 5770
e-mail: info@randfieldassociates.co.uk
web: www.randfieldassociates.co.uk

Planning & Design Consultants : Interior Design : Building Inspections & Surveys : Historic & Listed Building Specialists

Client:	Mr and Mrs R Driver	
Job:	High Ash Barn Sandy lane Chisworth SK13 5RZ Proposed Extension	
Drawing:	PROPOSED ELEVATIONS	
Scale:	1:100	Date: Jul 2013
Job No:	3067	Rev: -
Dwg No:	24	Drawn: CAB