


House Type B/A - Plots 16&17  
3 Bedroom Semi-Detached  
915 ft²



Notes:  
Sketch schemes may be based on plan information of unknown origin and is subject to verification and survey.  
Contractors must verify all dimensions on site before commencing any work or shop drawings. This drawing is not to be scaled. Use figured dimensions only. Ensure digital versions are plotted at 'Actual Size'.  
Building areas are liable to adjustment over the course of the design process due to ongoing construction detailing developments.


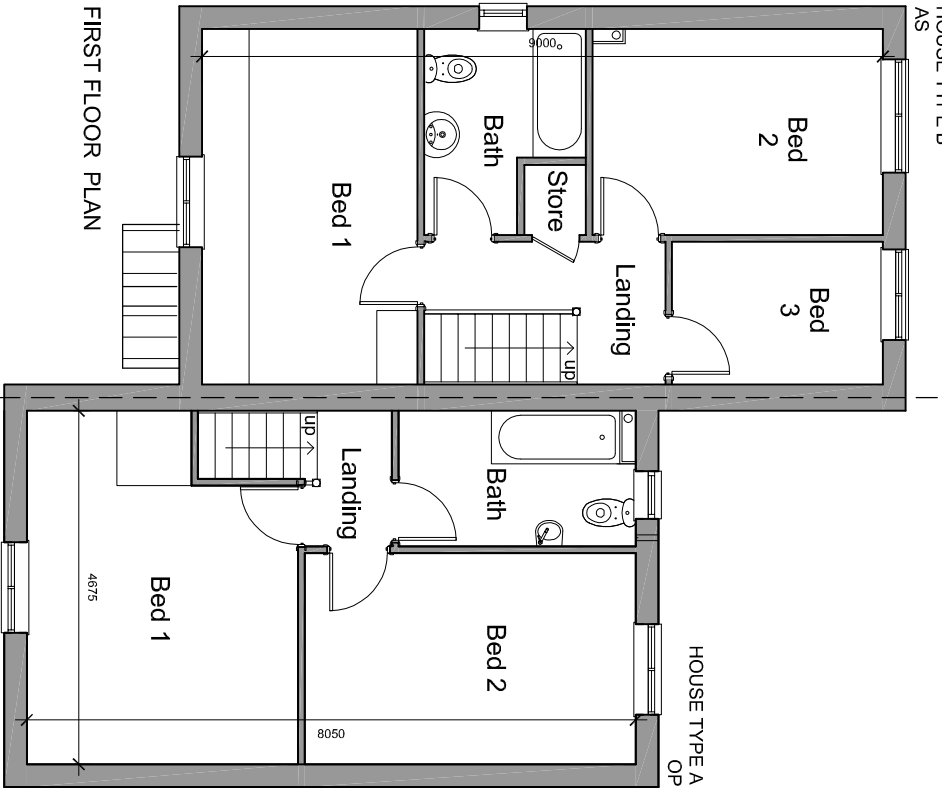


FIRST FLOOR PLAN

FRONT ELEVATION



SIDE ELEVATION

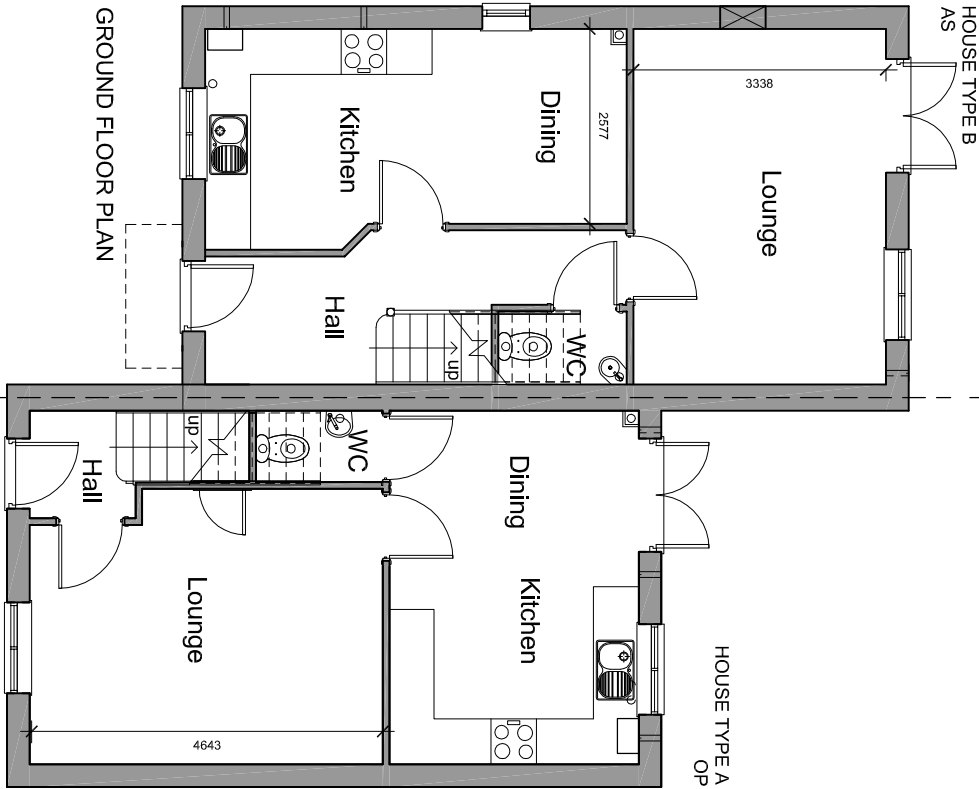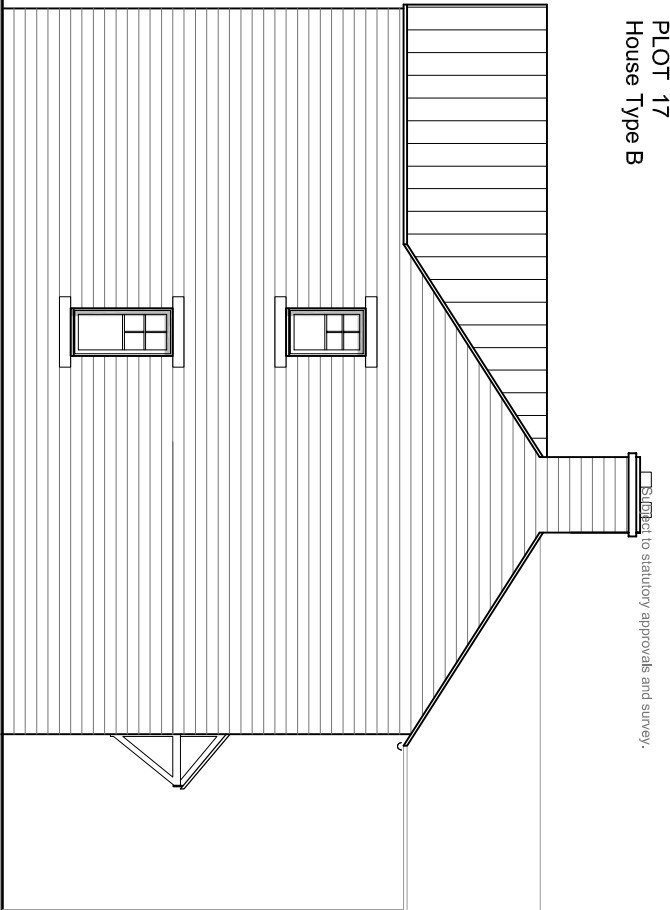


GROUND FLOOR PLAN

REAR ELEVATION




SIDE ELEVATION

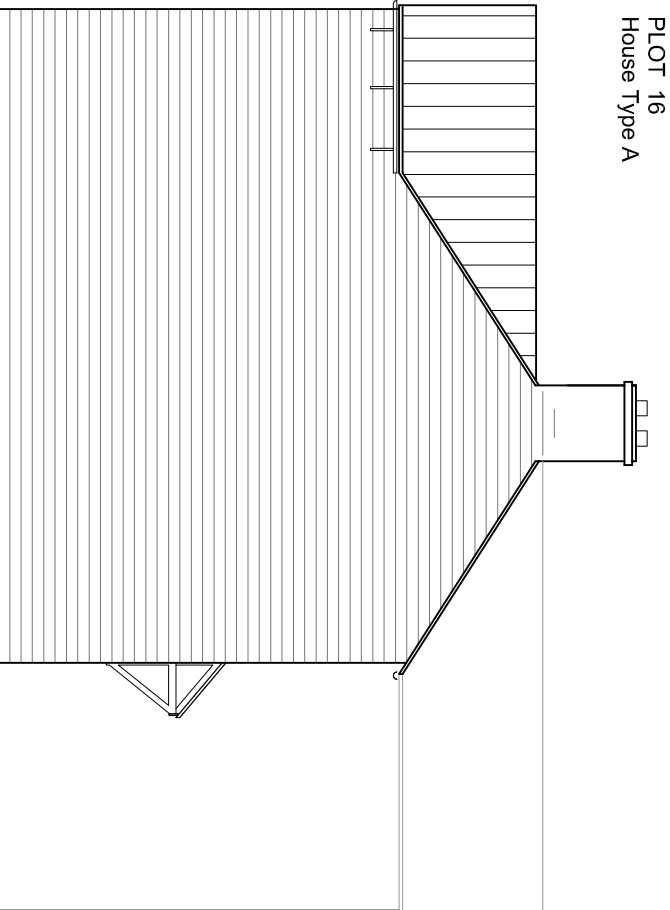

PLOT 17

PLOT 16

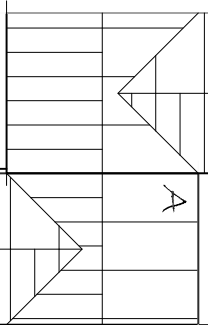

ROOF PLAN

Scale 1:250

- Materials
- Main facing coursed stone
  - Stone window heads
  - Stone cills
  - Slate roof tiles
  - White double glazed, horizontal bar windows
  - White uPVC fascias
  - Black Aluminium rainwater goods
  - Double pitch canopies on timber brackets
  - Cottage style doors

edward

architectural services ltd

prospect house 32 sovereign street leeds ls1 4bj t 0113 398 4000

www.eas-joined.co.uk

project Hollin Cross Lane, Glossop

client St. Christopher's Trust

title House Type B/A - Semi-Detached 3B

Plans & Elevations

drawn ta checked ge date 15.05.13 scale 1/100@A3  
job no 0340 drawing no PL-27 rev ~